



MAP LEGEND

R0
CI000

RAMP DETAIL NUMBER
SHEET NUMBER

NO.	DATE	BY	REVISIONS

MCP DESIGNED	9-27-2013
MCP DRAFTED	9-27-2013
BSA CHECKED	9-27-2013
JLR APPROVED	9-27-2013



MILWAUKIE
Dogwood City of the West


6101 SE JOHNSON CREEK BLVD.
MILWAUKIE, OR 97206

PHONE: 503-786-7600
FAX: 503-774-8236

ADA Ramp Enhancement 2013

Ramp Overview Map
Harrison Street and Monroe Street

PROJECT NO.: CIP-2013-S08	CONTRACT NO.:	DATE: 9-27-2013	SHEET NO.: CI001
---------------------------	---------------	-----------------	------------------

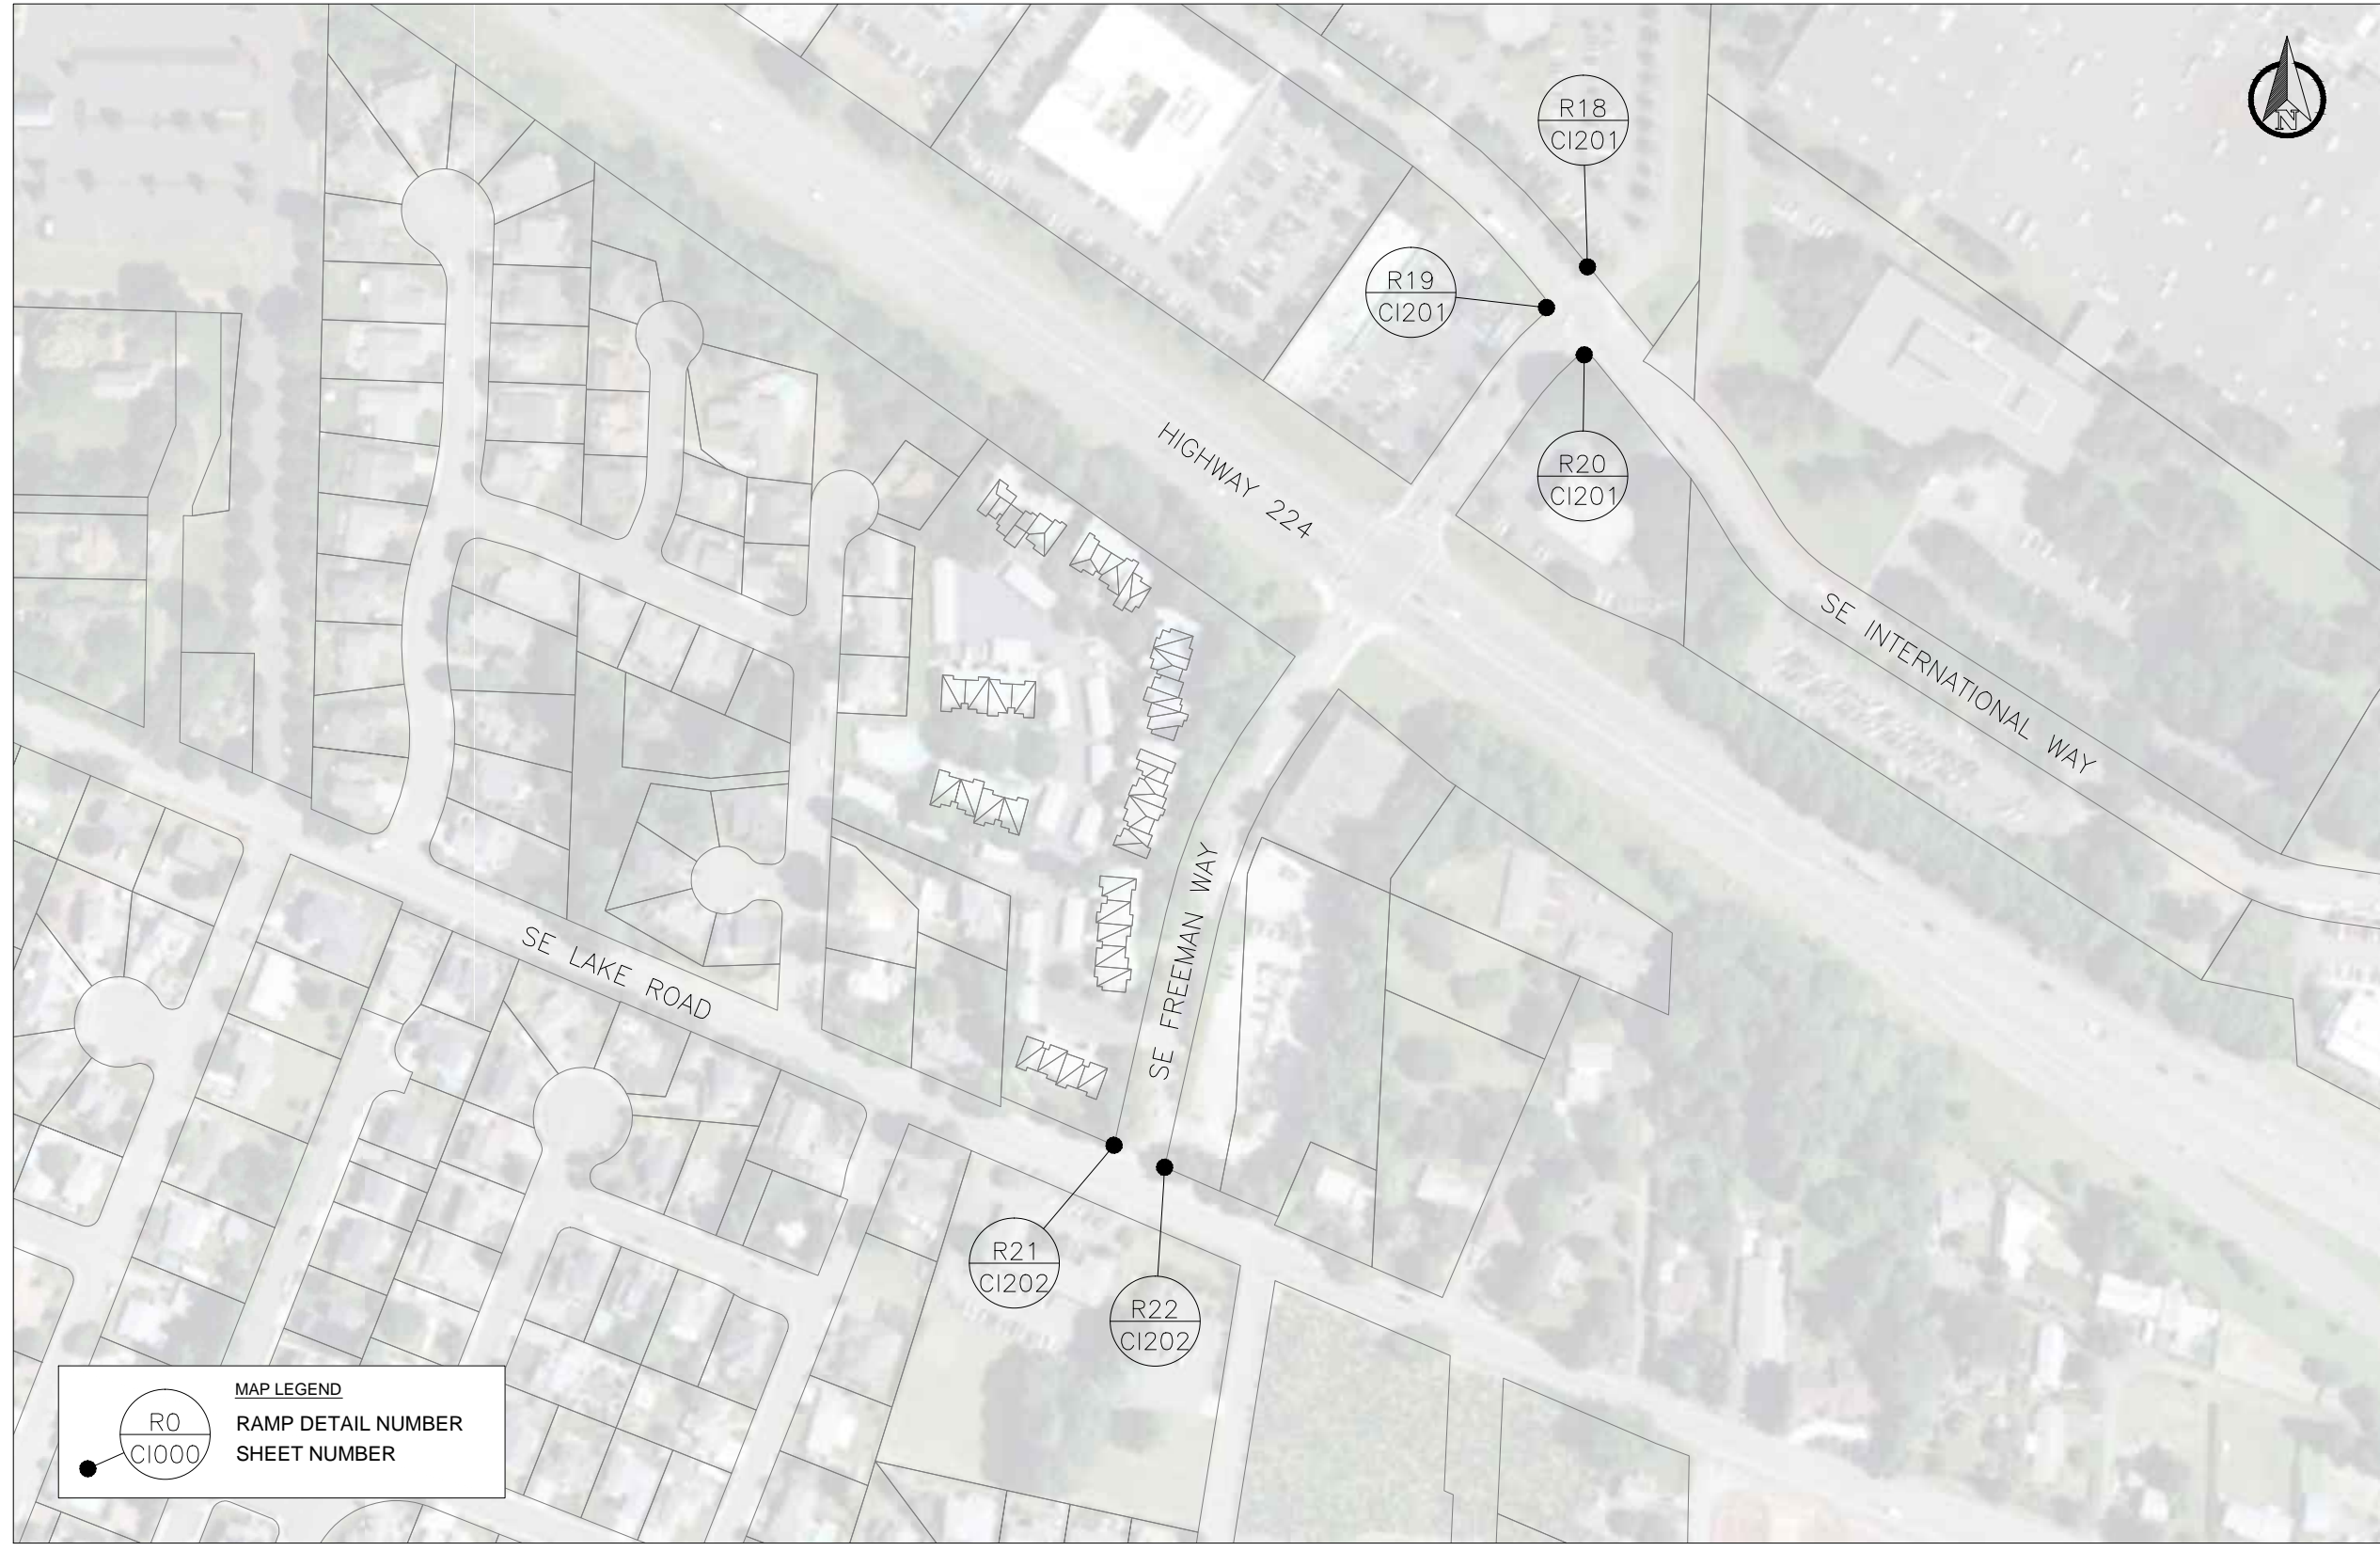

MAP LEGEND

RAMP DETAIL NUMBER
 SHEET NUMBER

NO.	DATE	BY	REVISIONS

MCP DESIGNED	9-27-2013	DATE
MCP DRAFTED	9-27-2013	DATE
BSA CHECKED	9-27-2013	DATE
JLR APPROVED	9-27-2013	DATE



MILWAUKIE
Dogwood City of the West

6101 SE JOHNSON CREEK BLVD.
 MILWAUKIE, OR 97206

PHONE: 503-786-7600
 FAX: 503-774-8236

ADA Ramp Enhancement 2013

Ramp Overview Map
 Freeman Way


PROJECT NO.: CIP-2013-S08	CONTRACT NO.:	DATE: 9-27-2013	SHEET NO.: CI002
---------------------------	---------------	-----------------	------------------

D


C

B

A

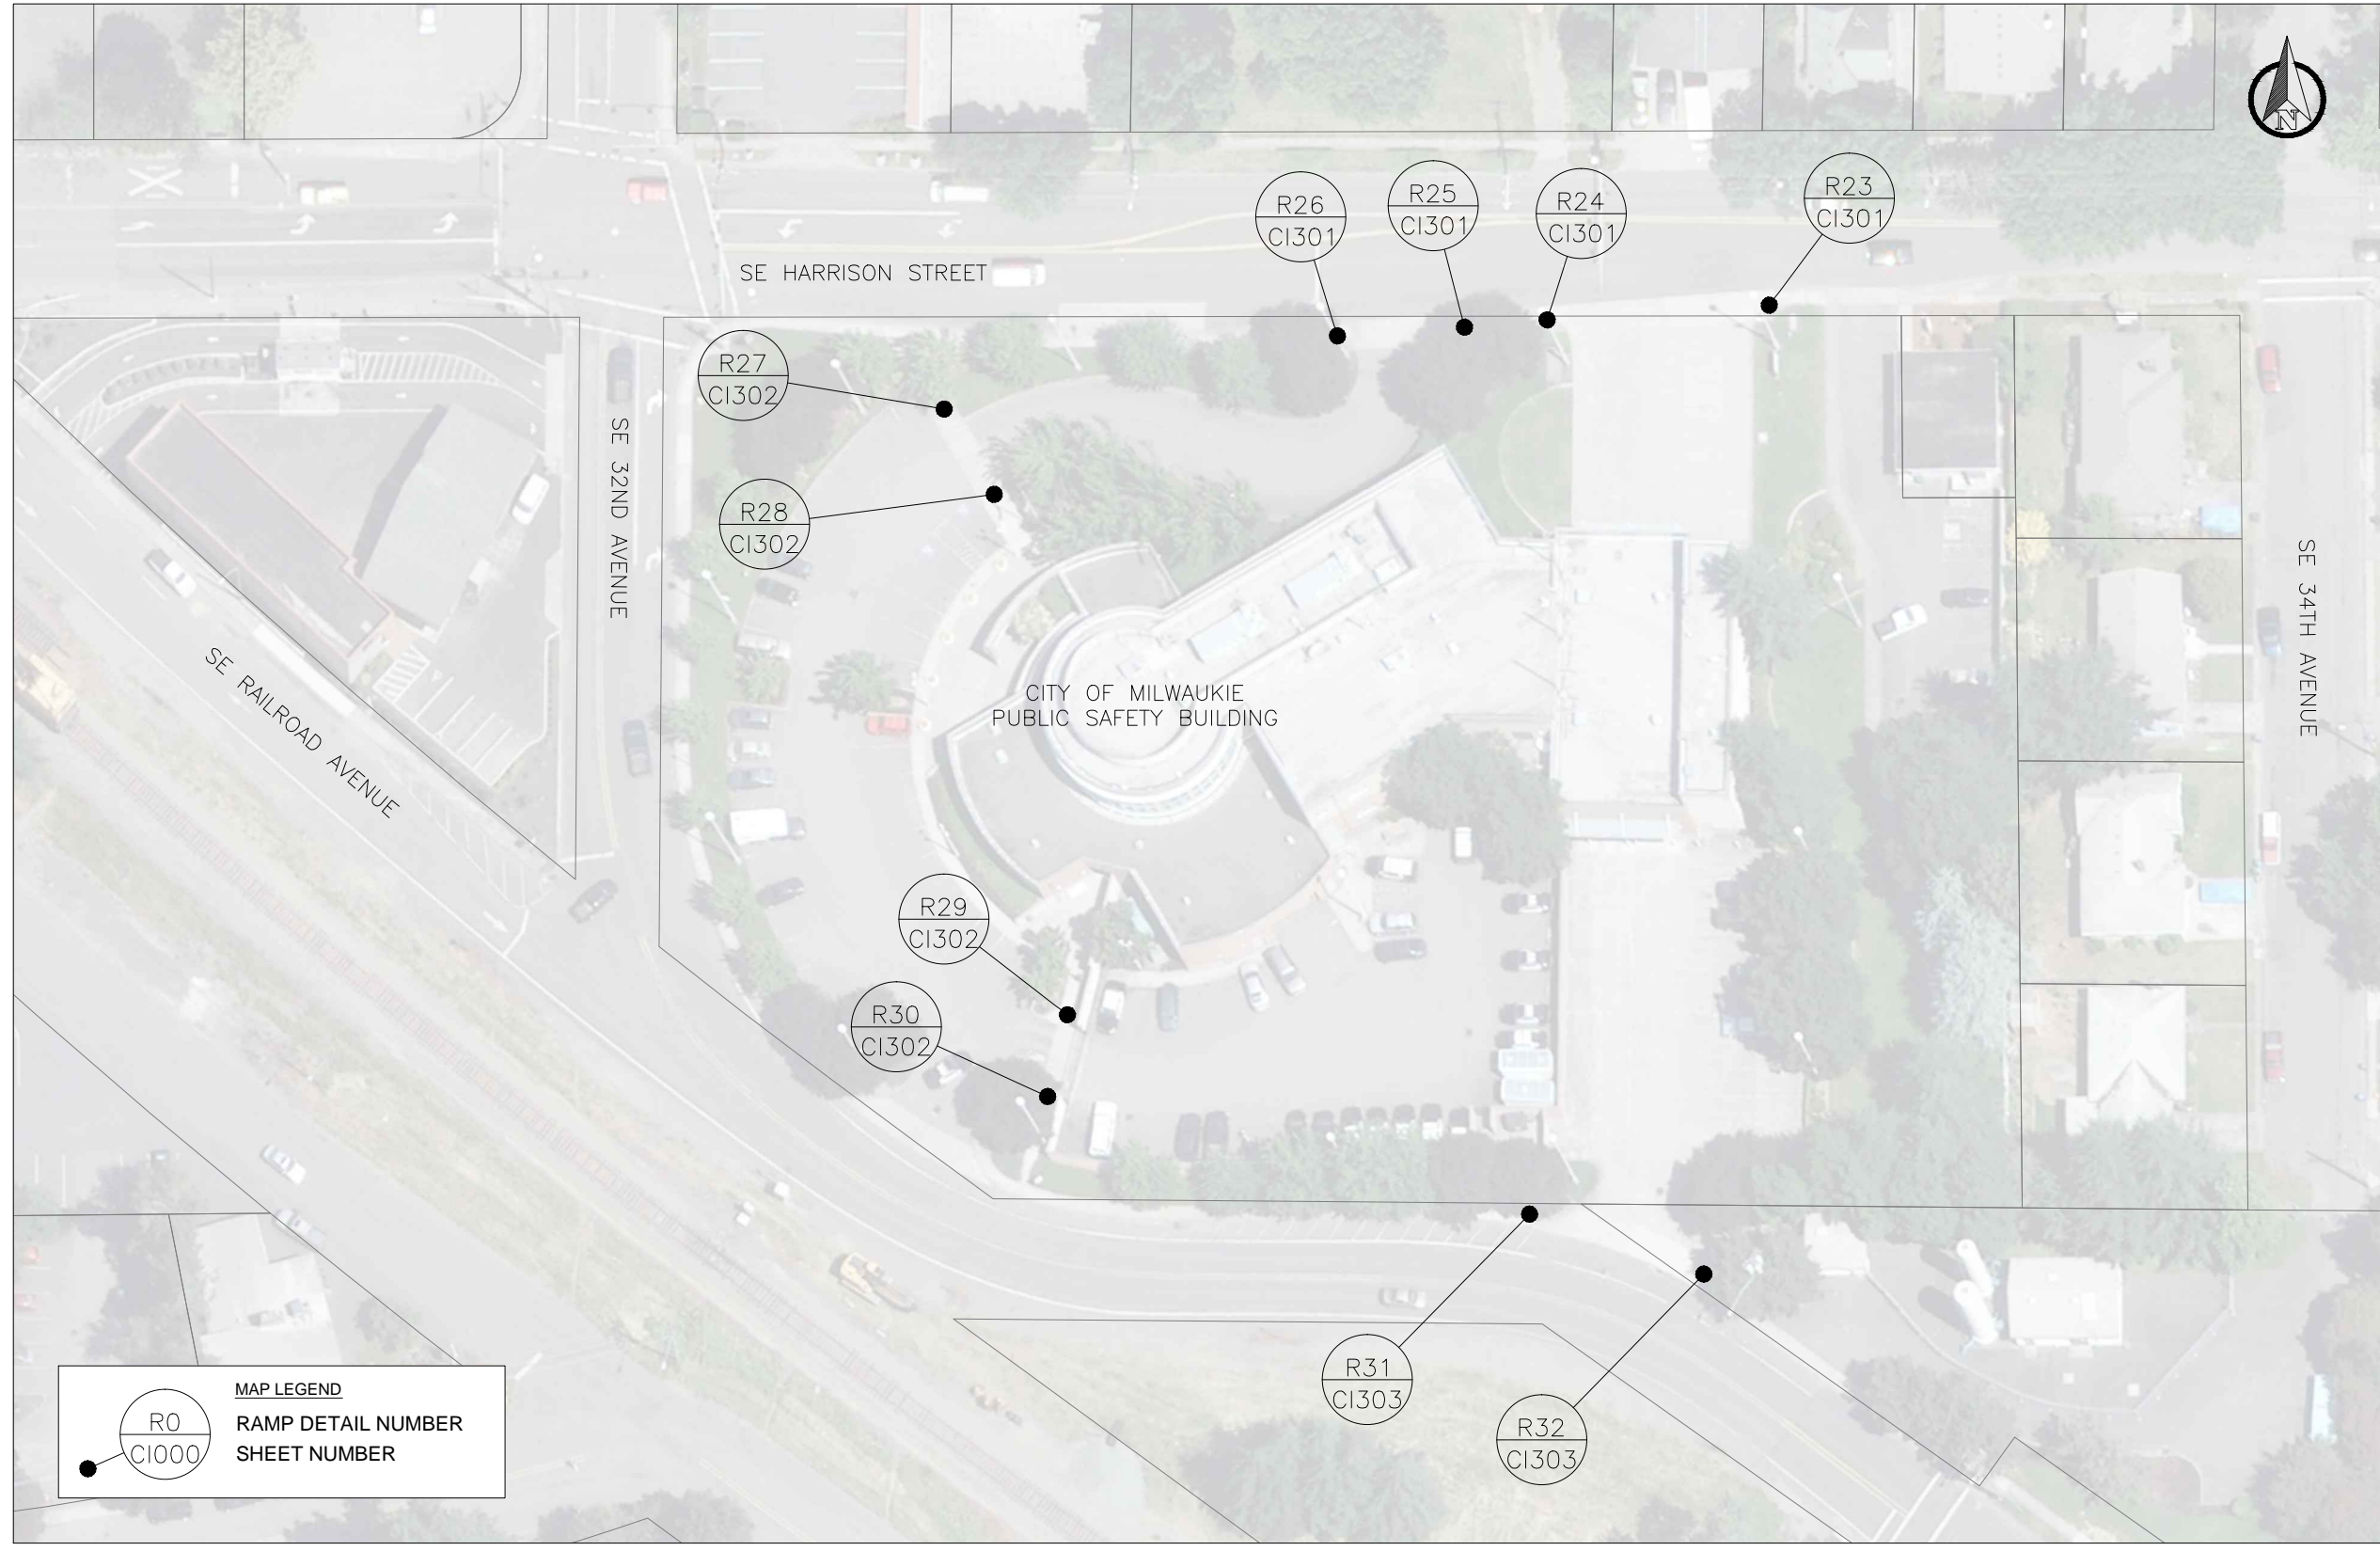

MAP LEGEND

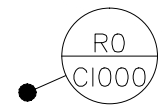 **RAMP DETAIL NUMBER**
SHEET NUMBER

NO.	DATE	BY	REVISIONS

MCP DESIGNED	9-27-2013	DATE
MCP DRAFTED	9-27-2013	DATE
BSA CHECKED	9-27-2013	DATE
JLR APPROVED	9-27-2013	DATE



MILWAUKIE
Dogwood City of the West

6101 SE JOHNSON CREEK BLVD.
MILWAUKIE, OR 97206

PHONE: 503-786-7600
FAX: 503-774-8236

ADA Ramp Enhancement 2013

Ramp Overview Map
Public Safety Building


PROJECT NO.: CIP-2013-S08	CONTRACT NO.:	DATE: 9-27-2013	SHEET NO.: CI003
---------------------------	---------------	-----------------	------------------

D

C

B

A

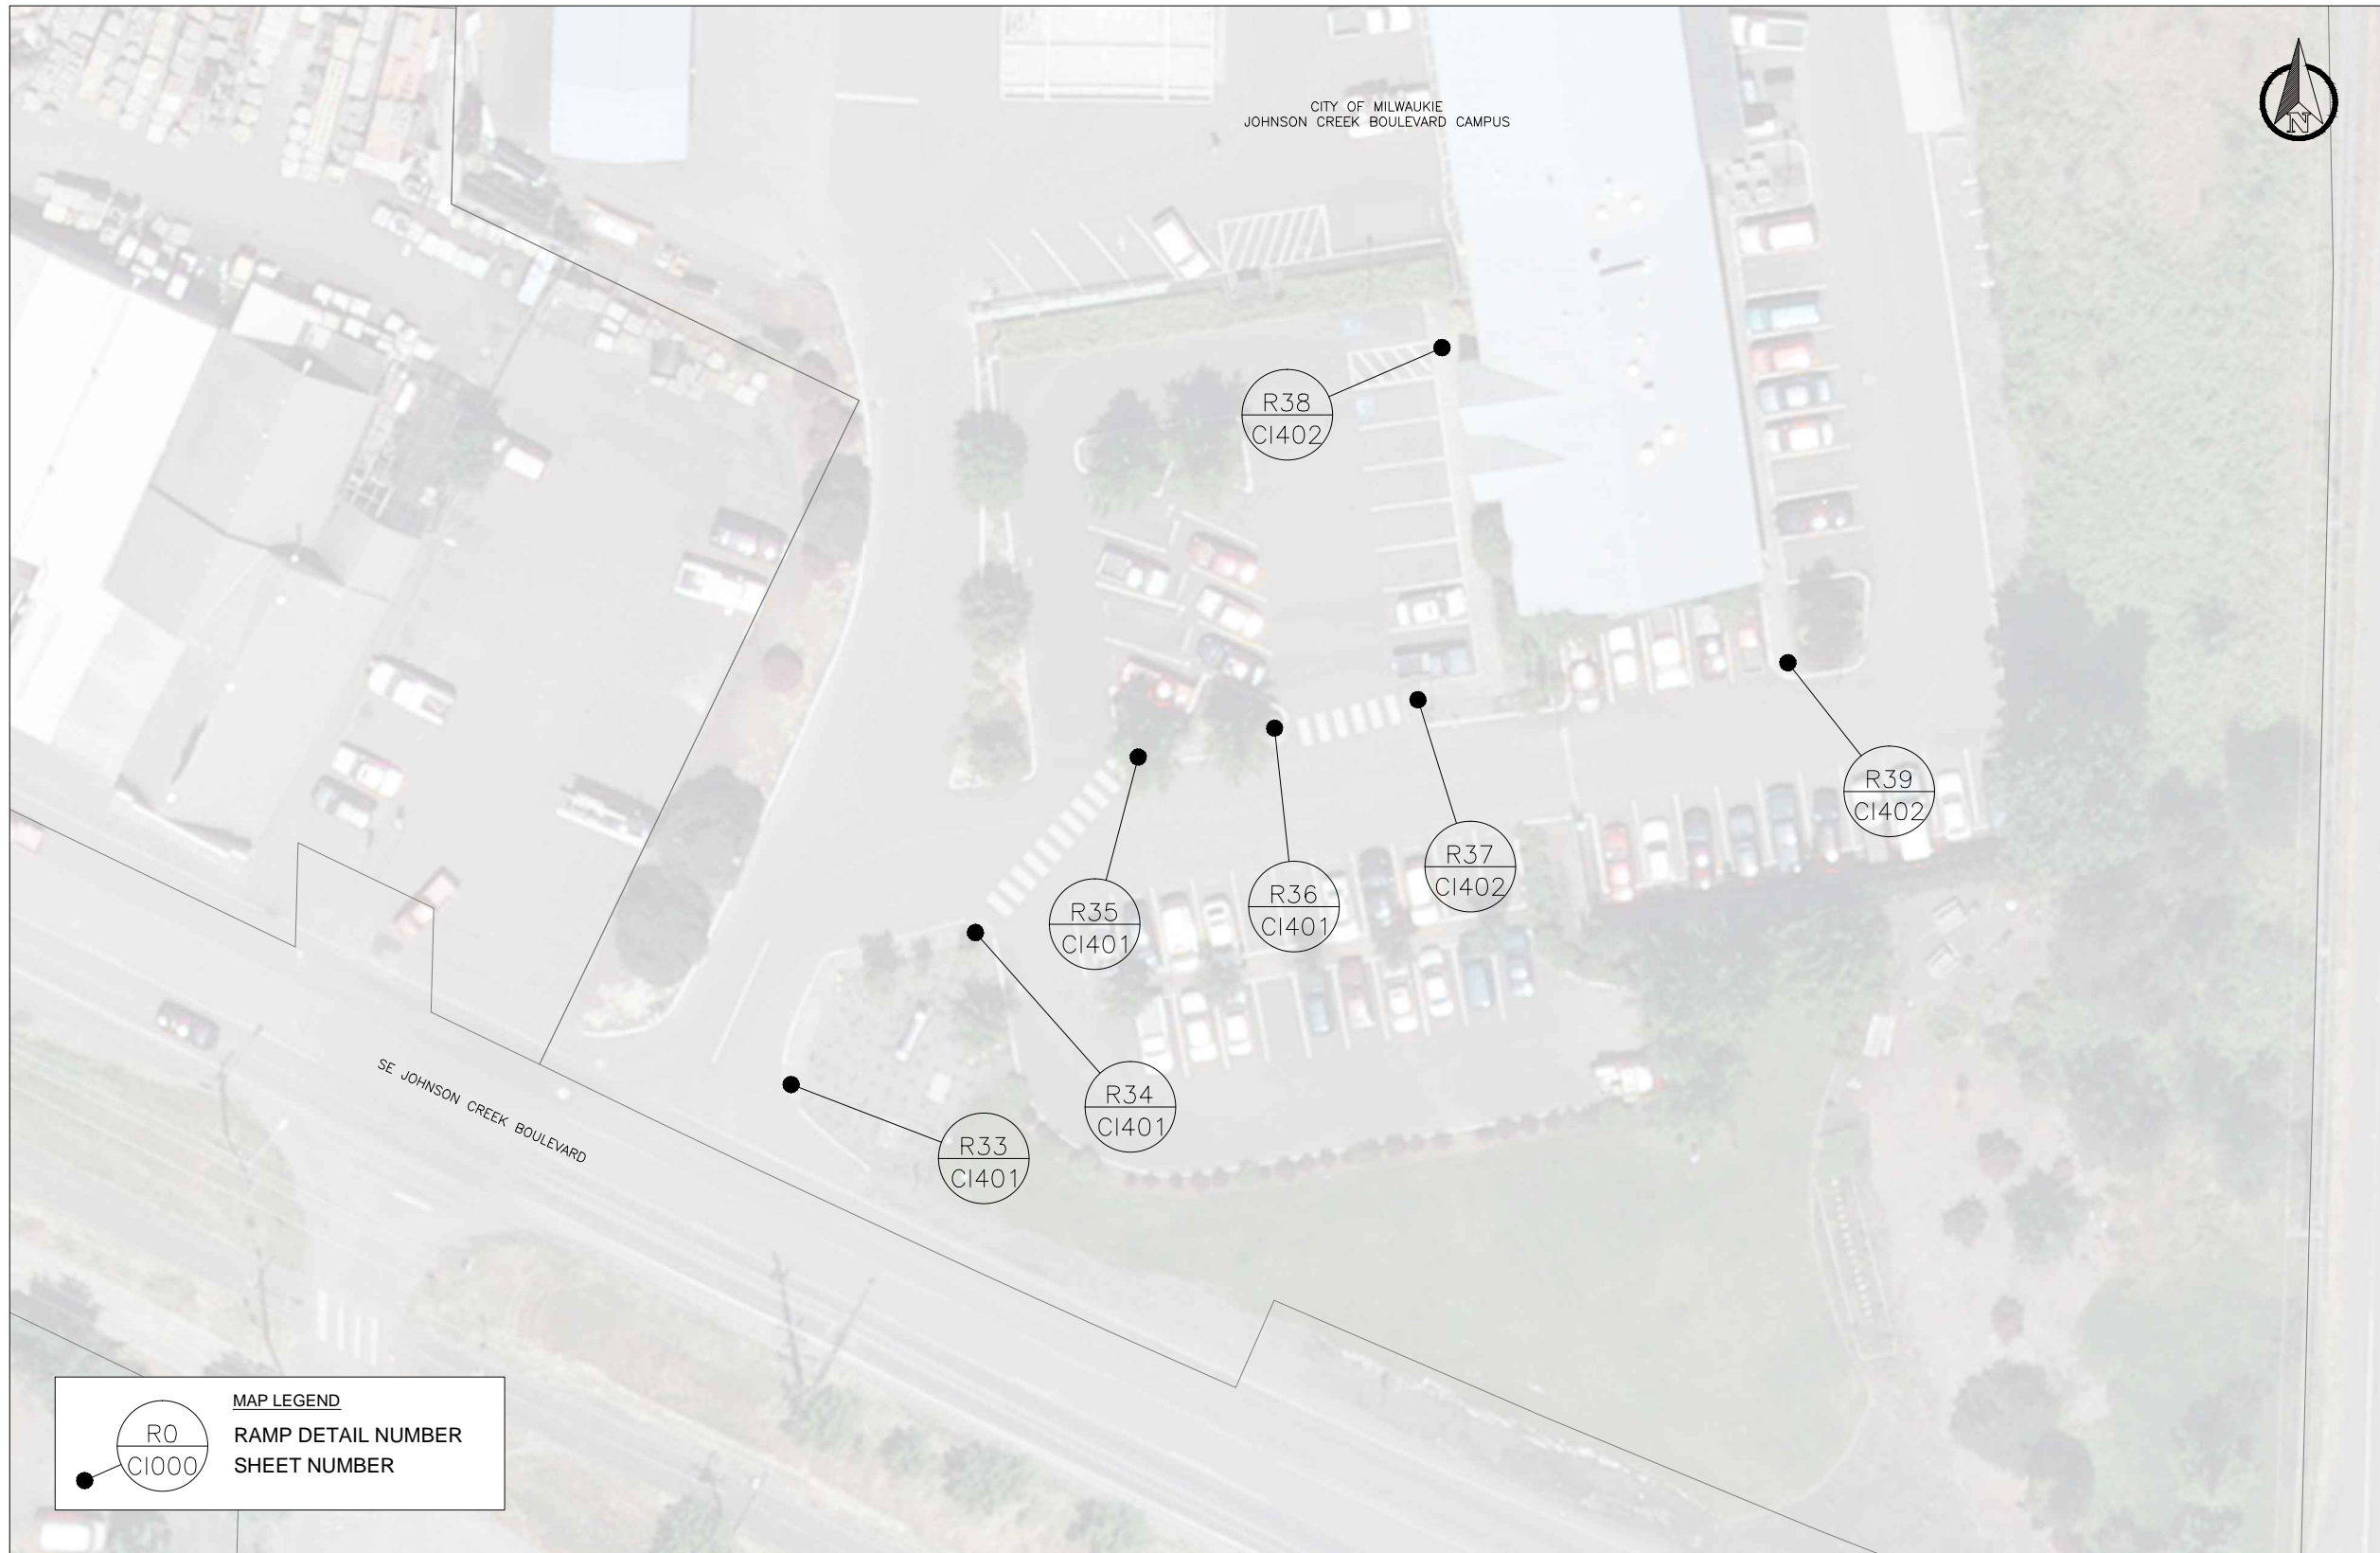

CITY OF MILWAUKIE
JOHNSON CREEK BOULEVARD CAMPUS

SE JOHNSON CREEK BOULEVARD

MAP LEGEND

RAMP DETAIL NUMBER
 SHEET NUMBER

NO.	DATE	BY	REVISIONS

MCP DESIGNED	9-27-2013	DATE
MCP DRAFTED	9-27-2013	DATE
BSA CHECKED	9-27-2013	DATE
JLR APPROVED	9-27-2013	DATE



MILWAUKIE
Dogwood City of the West

6101 SE JOHNSON CREEK BLVD.
MILWAUKIE, OR 97206

PHONE: 503-786-7600
FAX: 503-774-8236

ADA Ramp Enhancement 2013

Ramp Overview Map
Public Works Building

PROJECT NO.: CIP-2013-S08	CONTRACT NO.:	DATE: 9-27-2013	SHEET NO.: CI004
---------------------------	---------------	-----------------	------------------

D

C

B

A



R40
CI501

R41
CI501

R42
CI501

MAP LEGEND

R0
CI000

RAMP DETAIL NUMBER
SHEET NUMBER

NO.	DATE	BY	REVISIONS

MCP DESIGNED	9-27-2013	DATE
MCP DRAFTED	9-27-2013	DATE
BSA CHECKED	9-27-2013	DATE
JLR APPROVED	9-27-2013	DATE



MILWAUKIE
Dogwood City of the West

6101 SE JOHNSON CREEK BLVD.
MILWAUKIE, OR 97206

PHONE: 503-786-7600
FAX: 503-774-8236

ADA Ramp Enhancement 2013

Ramp Overview Map
Stanley Avenue

PROJECT NO.: CIP-2013-S08

CONTRACT NO.:

DATE: 9-27-2013

SHEET NO.: CI005