

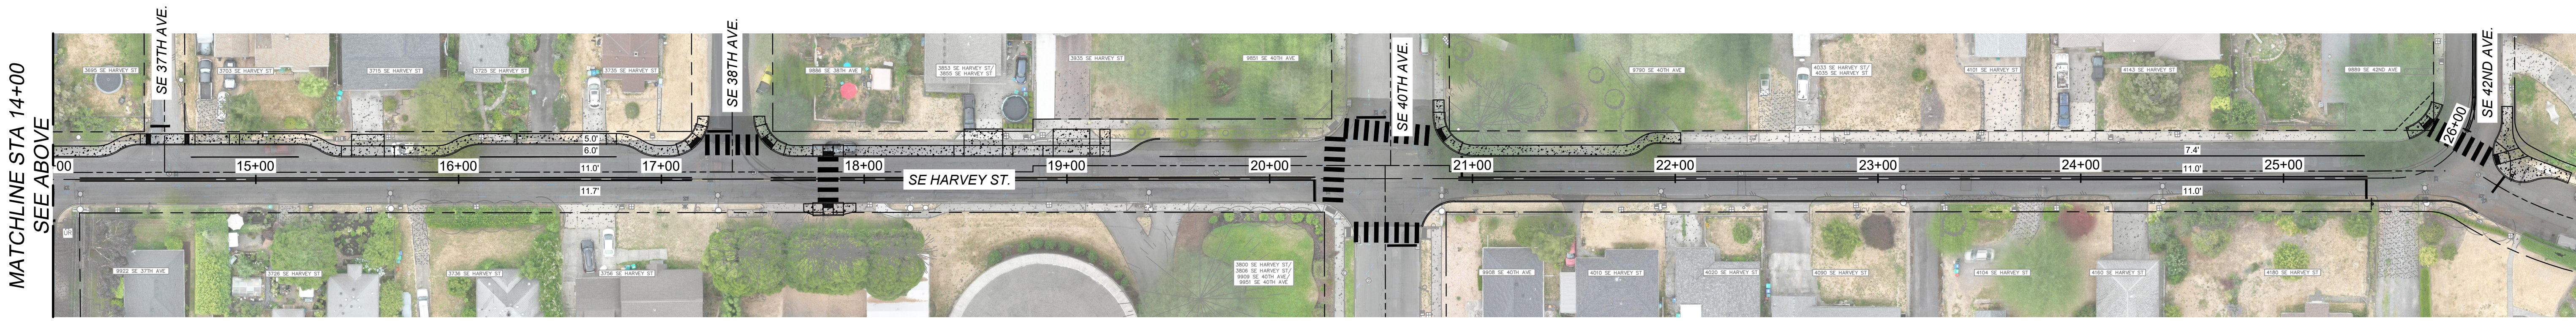


HARVEY STREET IMPROVEMENTS - 30% CONCEPTUAL PLAN

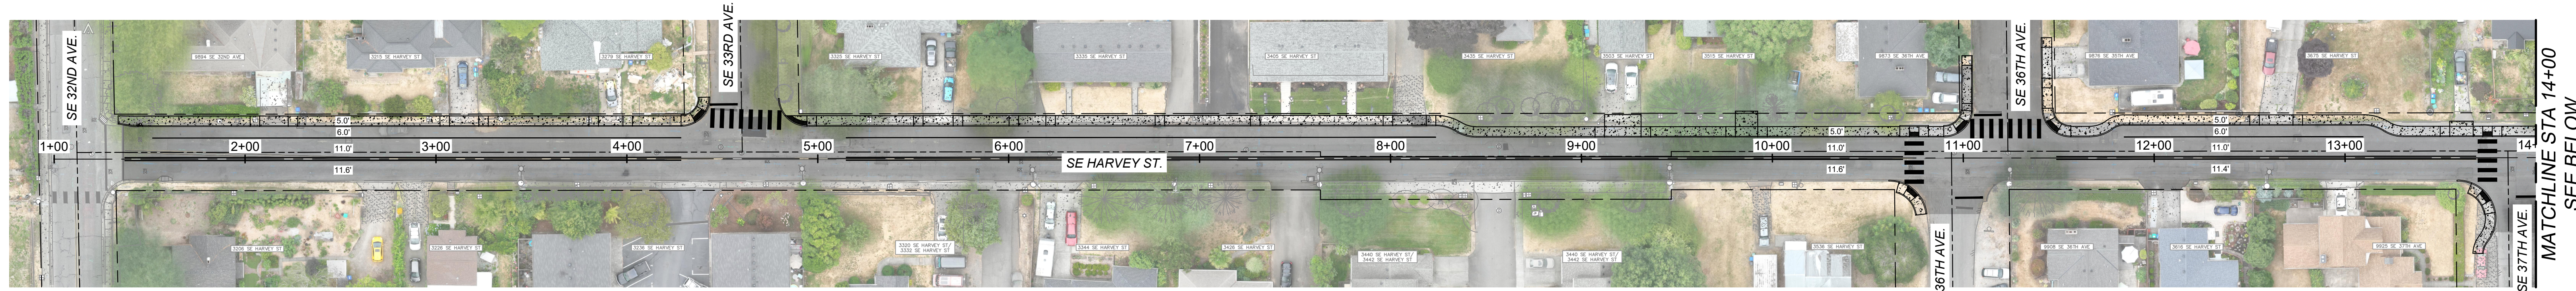

LEGEND

- PROPERTY EASEMENT
- ROW CENTERLINE
- ROW
- PR. CONC. SIDEWALK
- 2" GRIND & INLAY

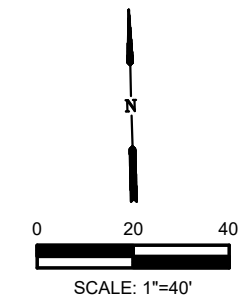

JANUARY 31ST, 2024

MATCHLINE STA 14+00
SEE ABOVE

MATCHLINE STA 14+00
SEE BELOW