




Site Plan p.2  
Proposed  
Fence  
Location

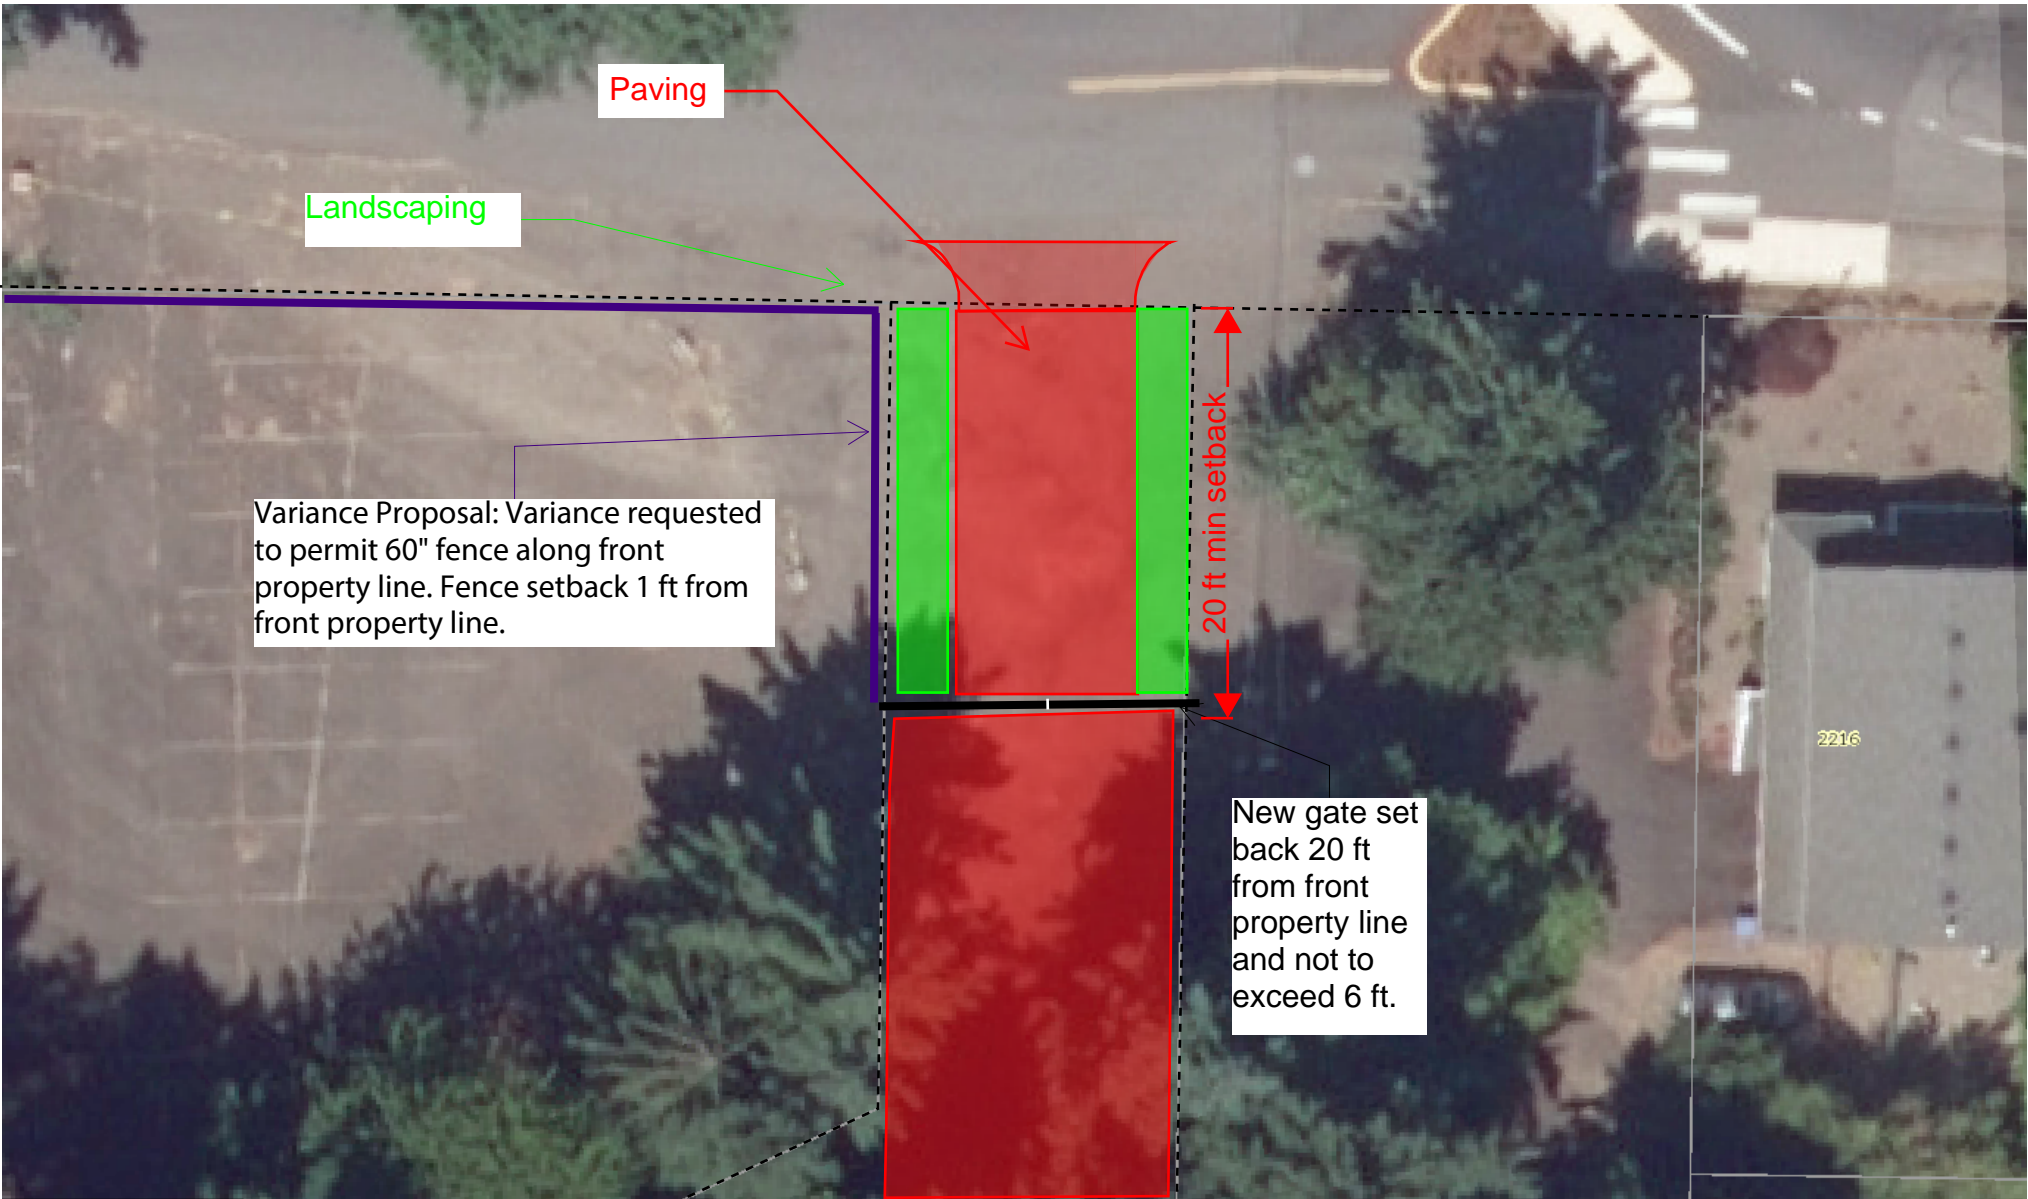

Paving

Landscaping

Variance Proposal: Variance requested to permit 60" fence along front property line. Fence setback 1 ft from front property line.

20 ft min setback

New gate set back 20 ft from front property line and not to exceed 6 ft.

2216