

INDEX OF DRAWINGS

E15MT

SHT No.	DWG No.	DESCRIPTION	SHT No.	DWG No.	DESCRIPTION	SHT No.	DWG No.	DESCRIPTION
		<b>PMLR MAINTENANCE AGREEMENT</b>			<b>PMLR MAINTENANCE AGREEMENT</b>			
		<b>LIGHTING</b>			<b>LIGHTING</b>			
1	A15W-101-CX	SW 5TH AVE & SW LINCOLN ST STA 100+00 TO STA 103+50	65	E15E-283-B	SE PARK AVE STATION PLATFORM STA 492+90 TO STA 495+70			
2	A15W-103-B	SW 4TH AVE & SW LINCOLN ST STA 103+50 TO STA 107+80	66	E15E-298-AX	SE PARK AVE & SE 27TH AVE			
3	A15W-105-GX	SW 2ND AVE & SW LINCOLN ST STA 107+80 TO STA 112+50	67	E15E-299-AX	SE PARK AVE & SE OATFIELD RD			
4	A15W-106-B	SW 1ST AVE & SW LINCOLN ST STA 111+35 TO STA 115+26						
5	A15W-107-DX	SW 1ST AVE TO SW NAITO PKWY STA 112+50 TO STA 118+30						
6	A15W-108	SW NAITO PKWY STA 40+00 TO STA 42+50						
7	A15W-110-B	SW NAITO PKWY & SW LINCOLN ST STA 42+00 TO STA 48+00						
8	E15W-309	SW 5TH AVE & SW LINCOLN ST STA 118+25 TO STA 125+50						
9	E15W-311	SW HARBOR DR & I-405 STA 125+50 TO STA 131+00						
10	E15W-313-A	SW SHERIDAN ST & SW MOODY AVE STA 131+00 TO STA 136+50						
11	A15W-115-C	SW MOODY AVE & I-5 STA 136+50 TO STA 141+00						
12	A15W-117-D	SW MOODY AVE & SW PORTER ST STA 141+00 TO STA 143+50						
13	A15W-119-F	SW PORTER ST STA 143+50 TO STA 148+00						
14	A15W-121-D	SW 5TH AVE & SW LINCOLN ST STA 148+00 TO STA 151+30						
15	E15E-100-AX	PORTLAND OPERA STA 173+00 TO STA 175+50						
16	E15E-102-CX	SE WATER AVE TO SE NEW WATER AVE STA 176+00 TO STA 181+00						
17	E15E-102A-BX	SE WATER AVE & SE NEW WATER AVE STA 177+00 TO STA 179+00						
18	E15E-103-CX	SE WATER AVE TO NEW SE WATER AVE STA 176+00 TO STA 181+50						
19	E15E-107-AX	SE CARUTHERS ST & SE 7TH AVE STA 186+00 TO STA 191+00						
20	E15E-108-AX	SE 7TH AVE & SE DIVISION PL STA 189+50						
21	E15E-109	SE 8TH AVE & SE DIVISION PL STA 191+00 TO STA 196+00						
22	E15E-111-BX	SE DIVISION PL & SE 9TH AVE STA 196+00 TO STA 200+00						
23	E15E-113-AX	SE 11TH AVE & SE CLINTON ST STA 200+00 TO STA 204+50						
24	E15E-114-A	SE DIVISION ST & SE 12TH AVE STA 207+00						
25	E15E-115-AX	SE 12TH AVE & SE MILWAUKIE AVE STA 204+50 TO STA 210+00						
26	E15E-116-AX	SE MILWAUKIE AVE STA 205+00						
27	E15E-117-AX	SE 13TH PL & SE GIDEON ST STA 210+00 TO STA 215+00						
28	E15E-119	SE GIDEON ST STA 215+00 TO STA 219+90						
29	E15E-120-C	SE 14TH AVE TO SE 15TH AVE STA 219+90						
30	E15E-121-FX	SE POWELL BLVD & SE 16TH AVE STA 219+90 TO STA 225+00						
31	E15E-122-B	SE 18TH AVE STA 224+00						
32	E15E-123-EX	SE PERSHING ST & SE 17TH AVE STA 225+00 TO STA 229+00						
33	E15E-125-BX	SE HAIG ST TO SE RHINE ST STA 229+50 TO STA 234+00						
34	E15E-127-BX	SE LAFAYETTE ST TO SE RHONE ST STA 234+00 TO STA 239+00						
35	E15E-129-BX	SE 17TH AVE STA 239+00 TO STA 244+00						
36	E15E-131-DX	SE CENTER ST & SE 17TH AVE STA 244+00 TO STA 249+00						
37	E15E-133-DX	SE 17TH AVE & SE BOISE ST STA 249+00 TO STA 252+65						
38	E15E-135-BX	SE 17TH AVE & SE MALL ST STA 252+65 TO STA 257+00						
39	E15E-136-AX	SE 16TH AVE & SE HOLGATE BLVD STA 258+00						
40	E15E-137-CX	SE HOLGATE BLVD TO SE PARDEE ST STA 257+00 TO STA 262+00						
41	E15E-138-AX	SE HOLGATE BLVD & SE 18TH AVE STA 259+00						
42	E15E-139-BX	SE 17TH AVE STA 262+00 TO STA 267+00						
43	E15E-141-BX	SE 17TH AVE & SE SCHILLER ST STA 267+00 TO STA 271+00						
44	E15E-143-EX	SE MCLOUGHLIN BLVD & SE MITCHELL ST STA 271+00 TO STA 275+00						
45	E15E-145-DX	SE MCLOUGHLIN BLVD & SE 18TH AVE STA 275+00 TO STA 280+00						
46	E15E-151-AX	SE HAROLD ST & SE MCLOUGHLIN BLVD STA 290+00 TO STA 295+00						
47	E15E-163-AX	SE BYBEE BLVD & SE MCLOUGHLIN BLVD STA 320+00 TO STA 326+00						
48	E15E-258-B	SE TACOMA ST/JOHNSON CREEK STATION NORTH ACCESS						
49	E15E-259-D	SE TACOMA ST/JOHNSON CREEK STATION PARK & RIDE						
50	E15E-291A-A	SE MAILWELL DR - PENDLETON PARKING STA 399+10 TO STA 402+64						
51	E15E-292-AX	PACIFIC HWY & SE 26TH AVE STA 420+00 TO STA 426+20						
52	E15E-293A-AX	SE 24TH AVE & SE HARRISON ST STA 430+00 TO STA 432+00						
53	E15E-293B-AX	SE 26TH AVE & SE HARRISON ST STA 430+00 TO STA 432+00						
54	E15E-294-AX	SE MONROE ST STA 437+50 TO STA 439+25						
55	E15E-295A-BX	SE WASHINGTON ST & SE 23RD AVE STA 444+50 TO STA 447+60						
56	E15E-295B-CX	SE 21ST AVE & SE WASHINGTON ST STA 445+00 TO STA 450+50						
57	E15E-296-CX	SE 21ST AVE & SE LAKE RD STA 450+80 TO STA 454+10						
58	E15E-269-E	MILWAUKIE/MAIN ST STATION PLATFORM STA 449+25 TO STA 452+30						
59	E15E-300	SE MCLOUGHLIN BLVD & SE 22ND AVE STA 459+68 TO STA 465+20						
60	E15E-300A-AX	SE MCLOUGHLIN BLVD & SE RIVER RD STA 465+20 TO STA 471+20						
61	E15E-301	SE MCLOUGHLIN BLVD STA 471+20 TO STA 477+30						
62	E15E-302-BX	SE SPARROW ST & SE MCLOUGHLIN BLVD STA 477+30 TO STA 483+45						
63	E15E-303	SE MCLOUGHLIN BLVD STA 483+45 TO STA 489+65						
64	E15E-304-AX	SE MCLOUGHLIN BLVD & SE PARK AVE STA 489+65 TO STA 495+70						

S:\work\100\_PMLR MAINTENANCE FILES\PMLR Maintenance Agreement Contract No. RC150236\B\CAD Files\Lighting\E15MT-INDEX.dwg, 3/1/2017 6:21:38 AM, mcbrijd

DESIGNED	DATE			
DRAWN	DATE			
CHECKED	DATE			
APPROVED	DATE			
NO.	DATE	BY	APPD.	REVISIONS
		CHK.		

TRI-COUNTY METROPOLITAN TRANSPORTATION DISTRICT OF OREGON


**TRI MET** CAPITAL PROJECTS DIVISION  
1800 SW FIRST AVE., SUITE 300  
PORTLAND, OREGON 97201

SUBMITTED: \_\_\_\_\_ DATE: \_\_\_\_\_ APPROVED: \_\_\_\_\_ DATE: \_\_\_\_\_







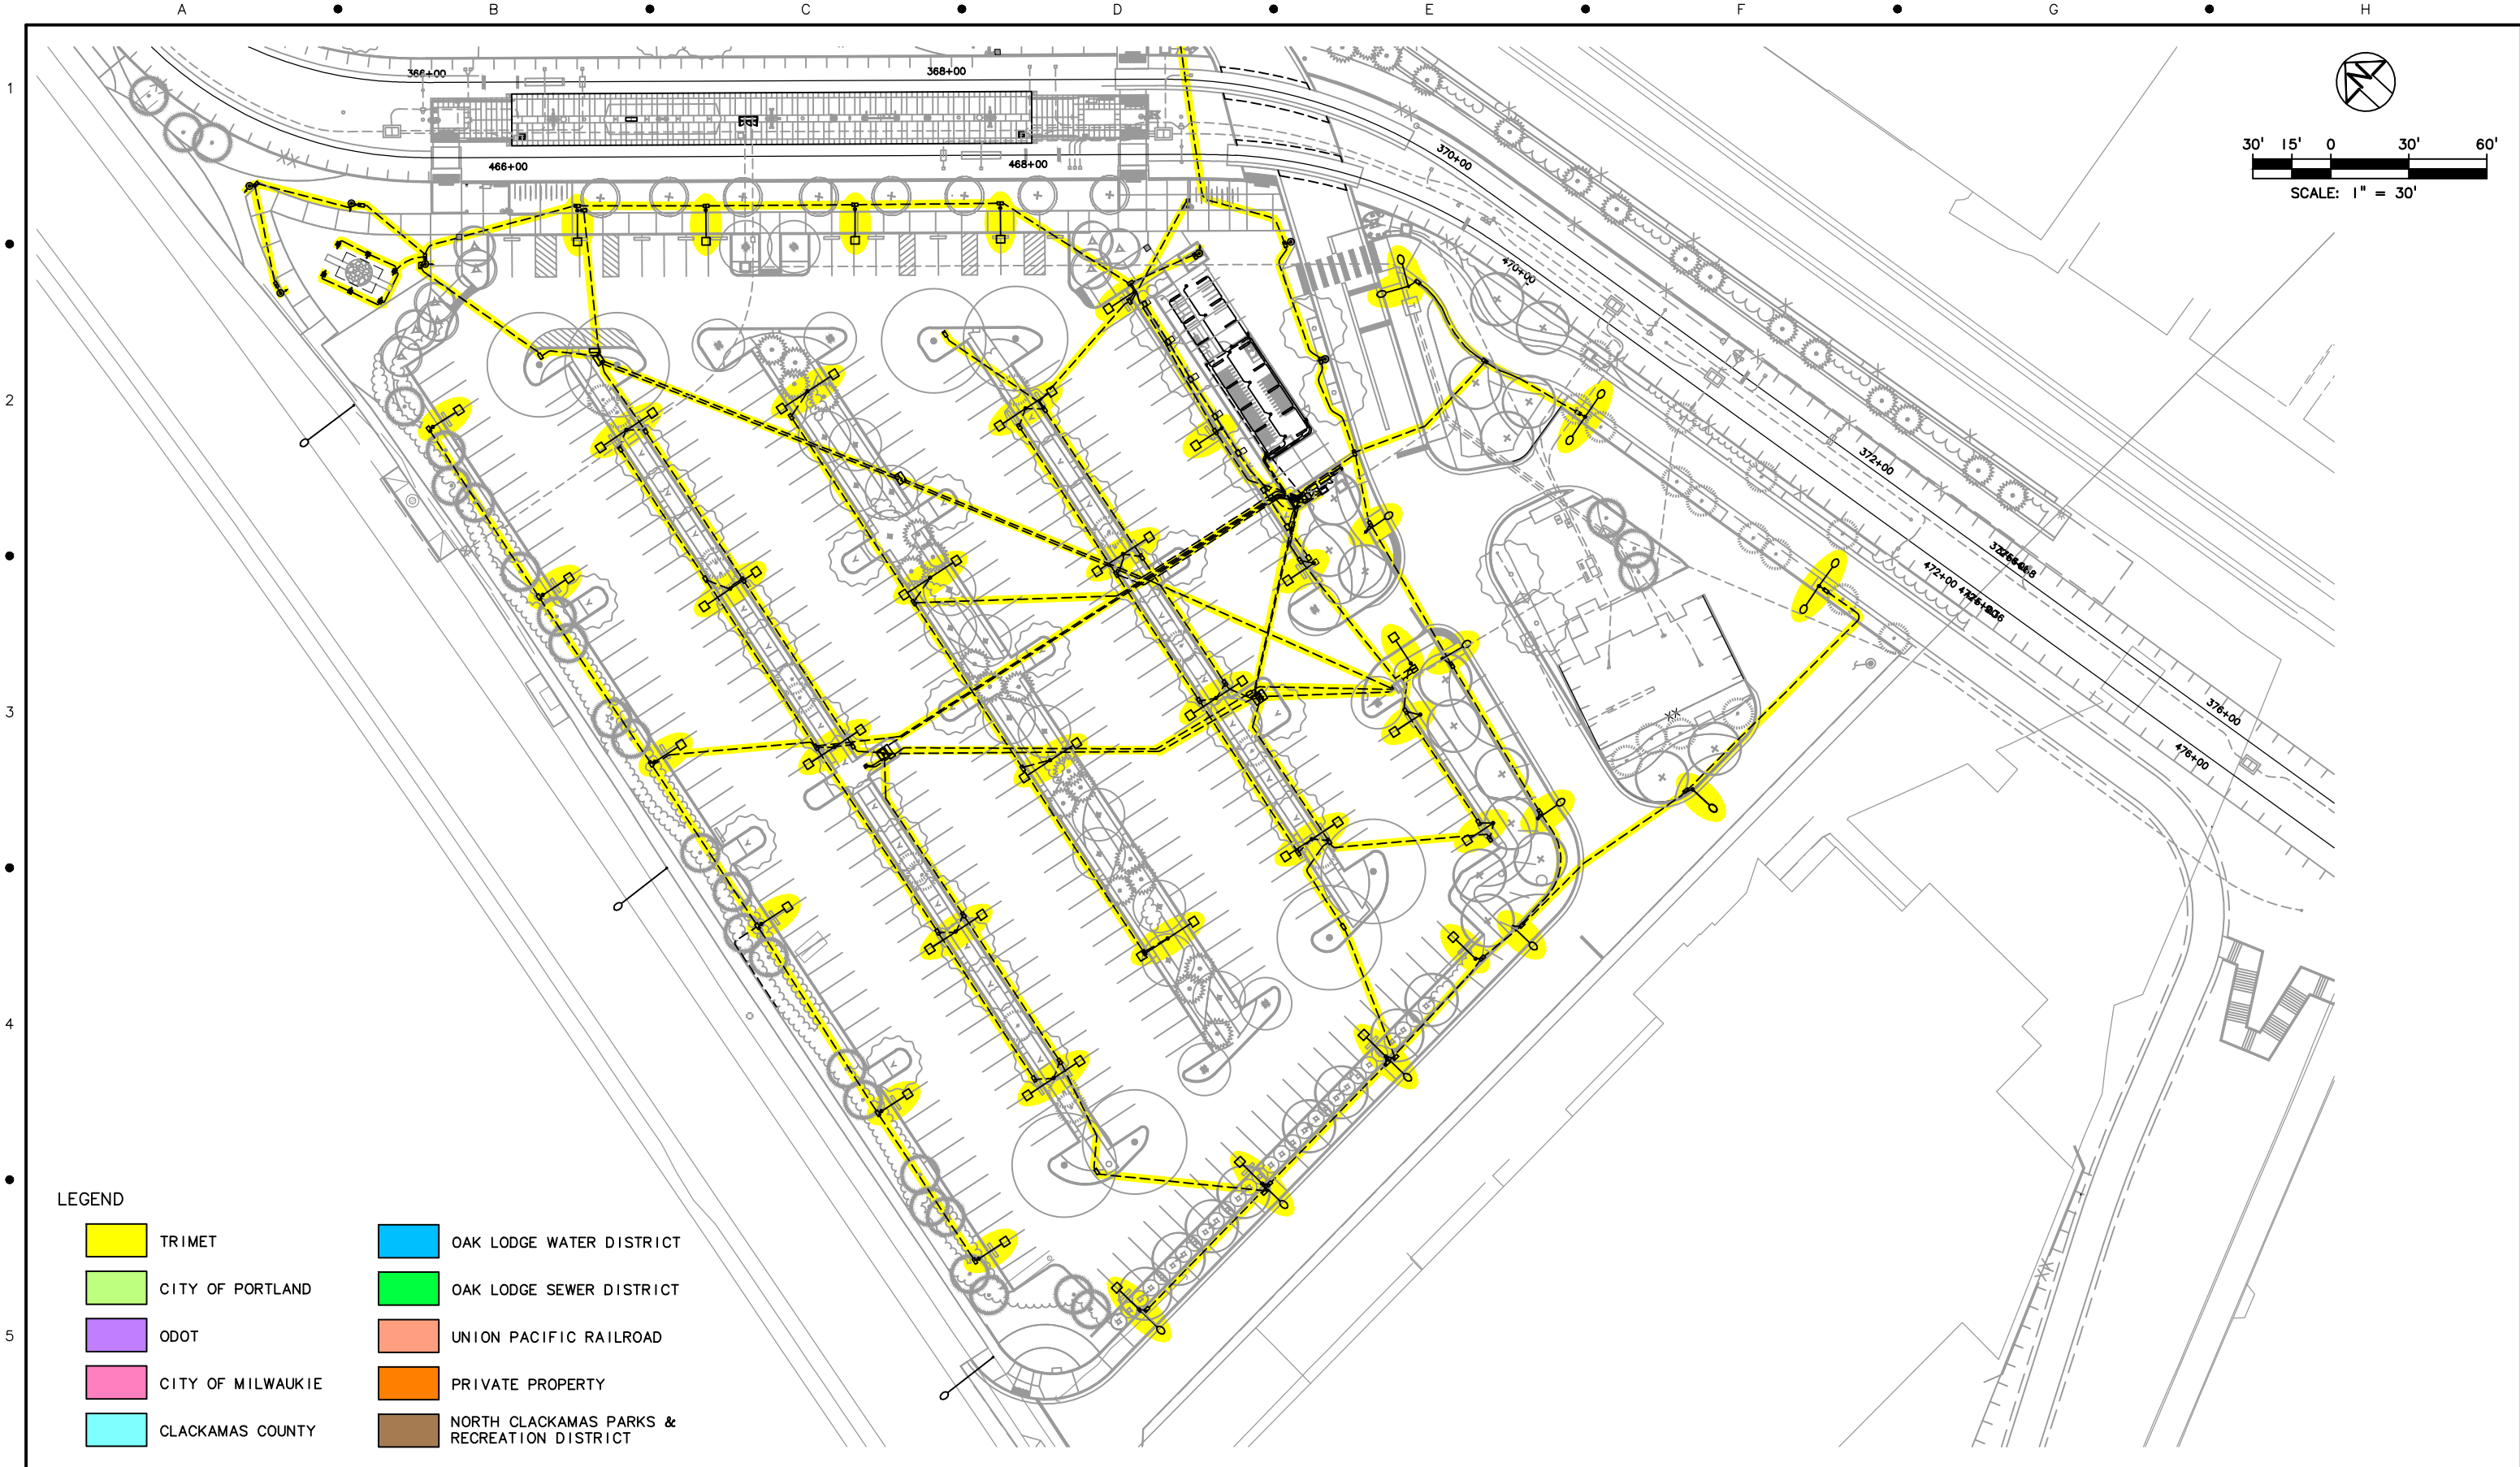



**PORTLAND TO MILWAUKIE LRT**  
**MAINTENANCE AGREEMENT**  
DRAWING INDEX

SCALE: NONE DRAWING NO.: E15MT-INDEX LIGHTING 1/1

S:\work\00\_PMLR MAINTENANCE FILES\PMLR Maintenance Agreement Contract No. RC1502363\BCAD Files\Lighting\E15MT-049.dwg, 3/1/2017 7:45:23 AM, mcbridej




**LEGEND**

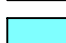	TRIMET		OAK LODGE WATER DISTRICT
	CITY OF PORTLAND		OAK LODGE SEWER DISTRICT
	ODOT		UNION PACIFIC RAILROAD
	CITY OF MILWAUKIE		PRIVATE PROPERTY
	CLACKAMAS COUNTY		NORTH CLACKAMAS PARKS & RECREATION DISTRICT

NO.	DATE	BY	APPD.	REVISIONS

DESIGNED	DATE
DRAWN	DATE
CHECKED	DATE
APPROVED	DATE

 TRI-COUNTY METROPOLITAN TRANSPORTATION DISTRICT OF OREGON

**TRI MET**

CAPITAL PROJECTS DIVISION  
1800 SW FIRST AVE., SUITE 300  
PORTLAND, OREGON 97201



**PORTLAND TO MILWAUKIE LRT  
MAINTENANCE AGREEMENT  
LIGHTING**

SE TACOMA ST/JOHNSON CREEK STATION PARK AND RIDE







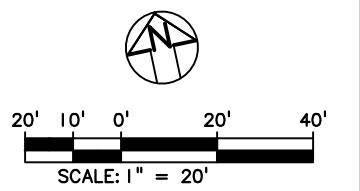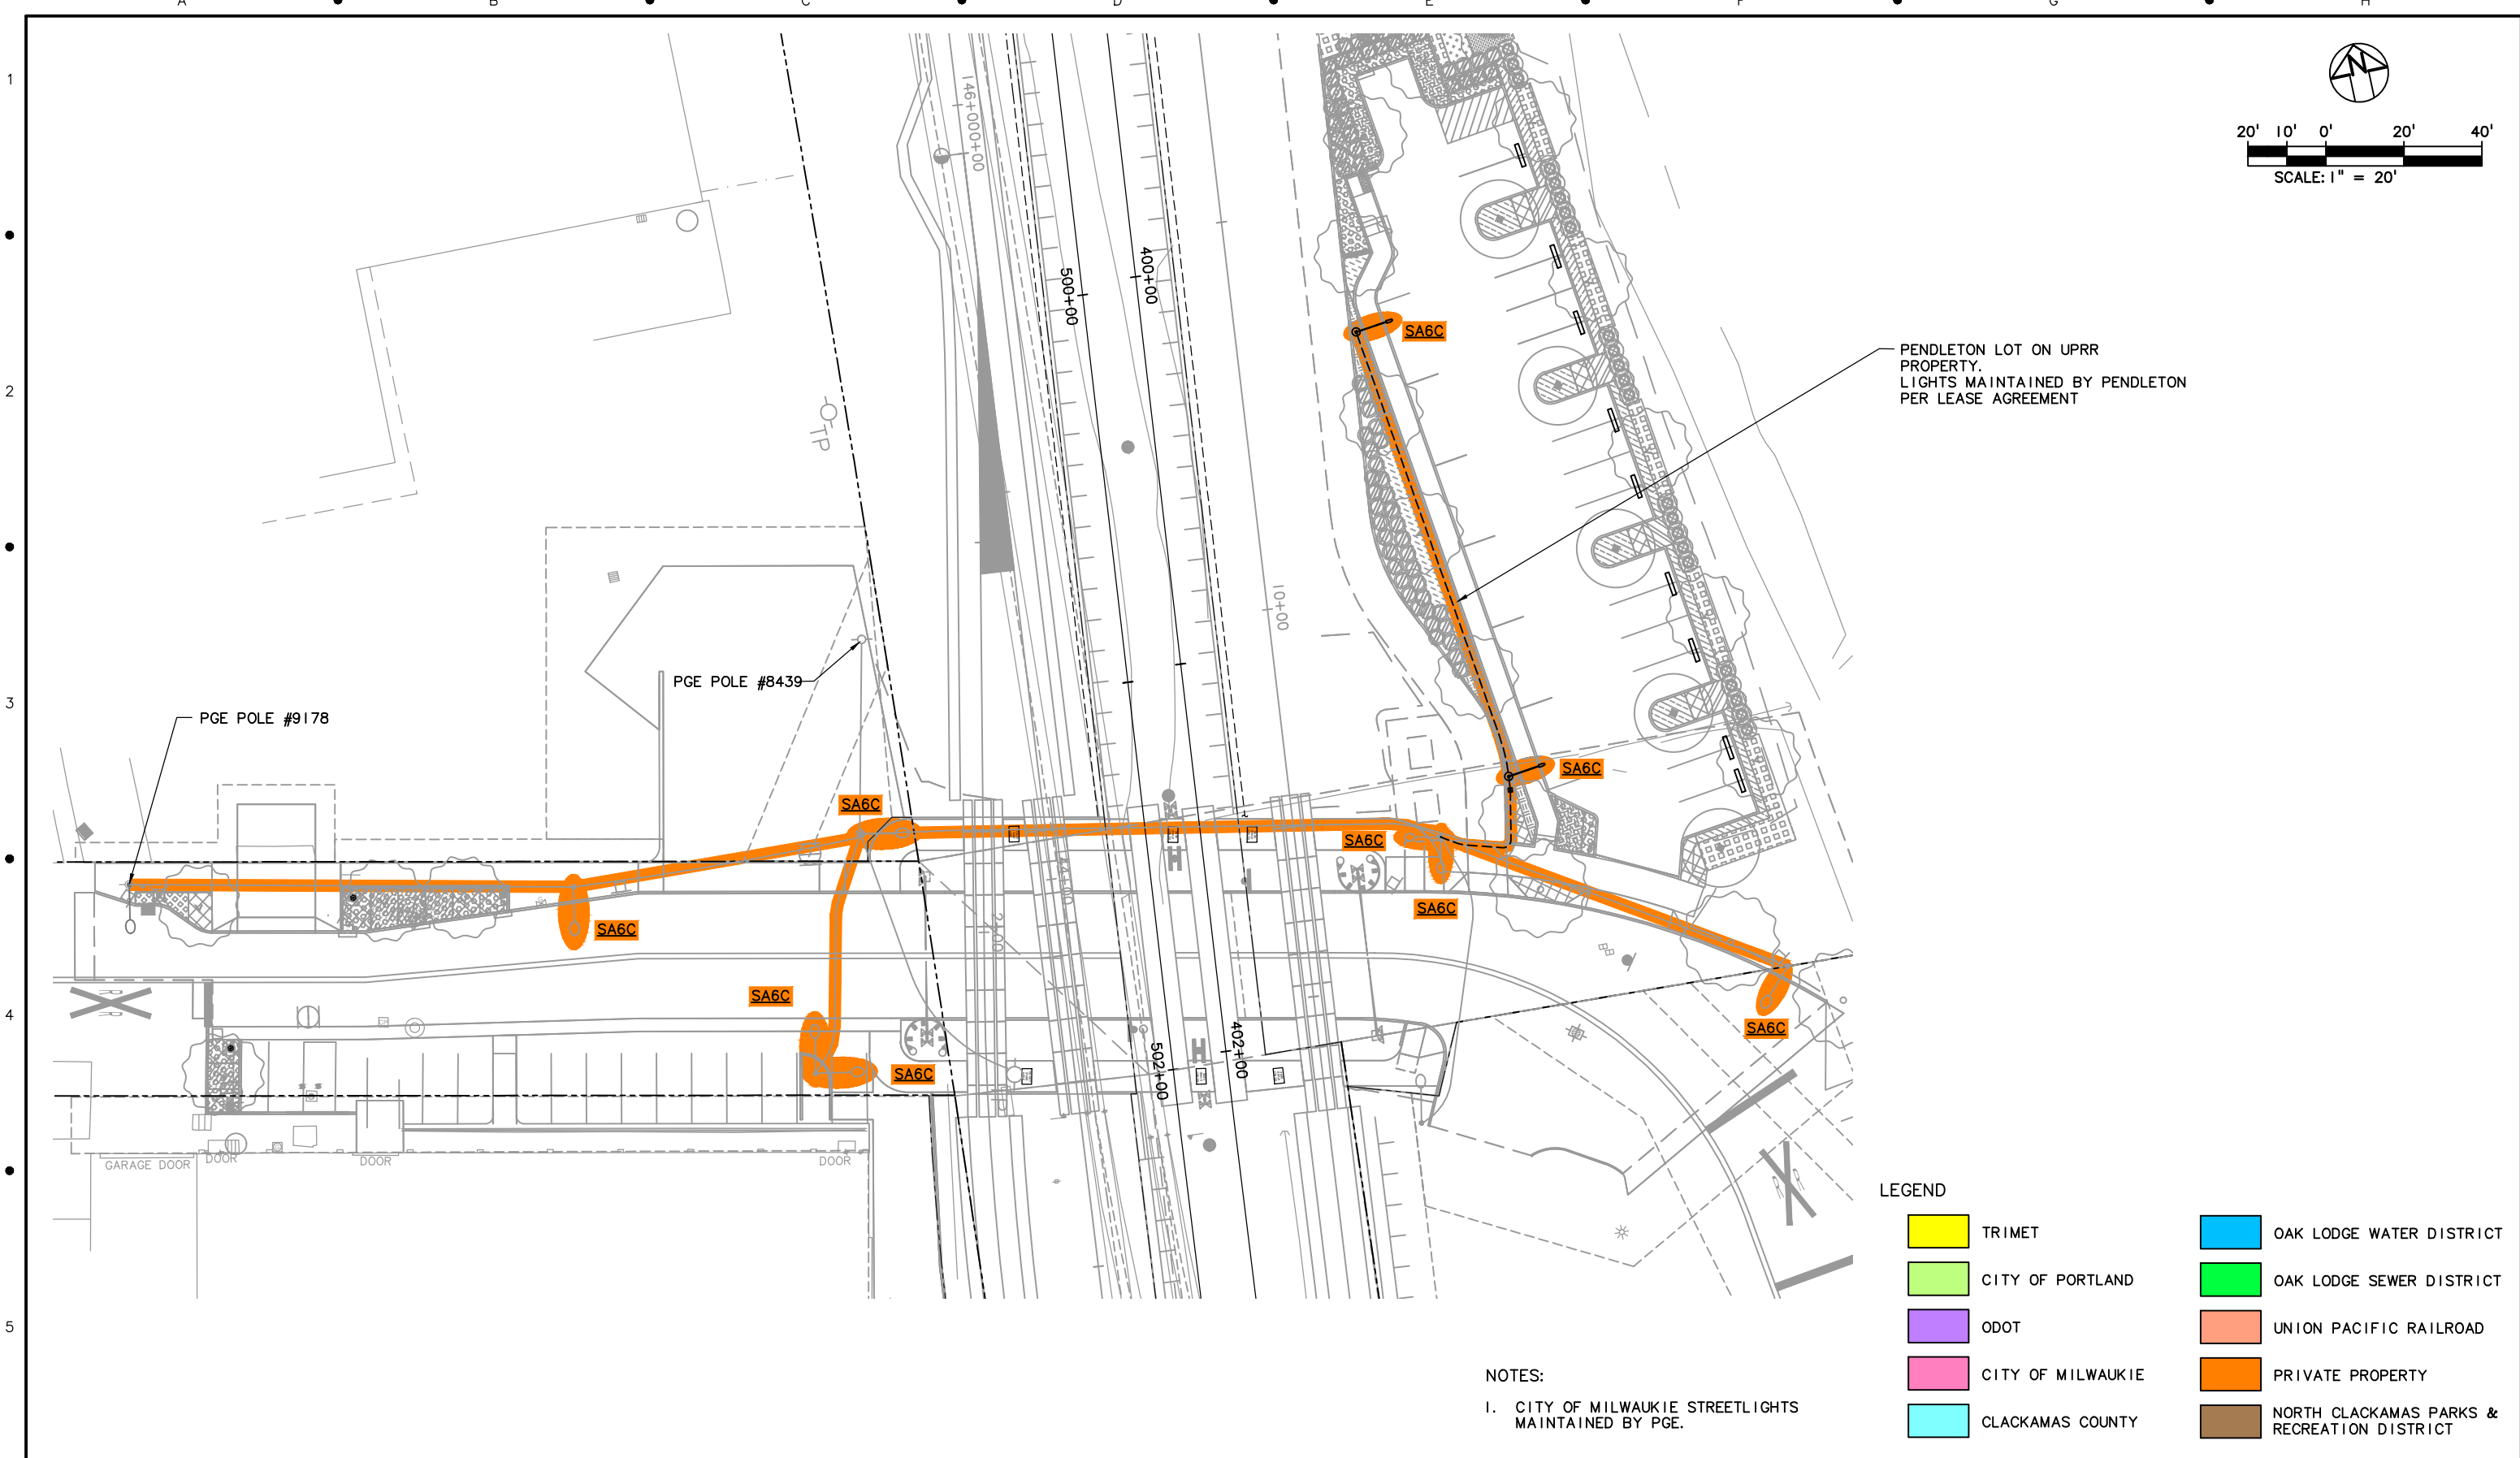



SUBMITTED:	DATE:	APPROVED:	DATE:
------------	-------	-----------	-------

SCALE: 1" = 30'	DRAWING NO.: E15E-259-D	LIGHTING	49/67
-----------------	-------------------------	----------	-------

S:\work\100\_PMLR MAINTENANCE FILES\PMLR Maintenance Agreement Contract No. RC1502363\BCAD Files\Lighting\E15MT-050.dwg, 3/1/2017 7:48:15 AM, mcbridej



**LEGEND**

	TRIMET		OAK LODGE WATER DISTRICT
	CITY OF PORTLAND		OAK LODGE SEWER DISTRICT
	ODOT		UNION PACIFIC RAILROAD
	CITY OF MILWAUKIE		PRIVATE PROPERTY
	CLACKAMAS COUNTY		NORTH CLACKAMAS PARKS & RECREATION DISTRICT

**NOTES:**  
 1. CITY OF MILWAUKIE STREETLIGHTS MAINTAINED BY PGE.

DESIGNED	DATE			
DRAWN	DATE			
CHECKED	DATE			
APPROVED	DATE			
NO.	DATE	BY	APPD.	REVISIONS
		CHK.		

DESIGNED	DATE
DRAWN	DATE
CHECKED	DATE
APPROVED	DATE

**TRI-COUNTY METROPOLITAN TRANSPORTATION DISTRICT OF OREGON**

**TRI MET**

CAPITAL PROJECTS DIVISION  
 1800 SW FIRST AVE., SUITE 300  
 PORTLAND, OREGON 97201


**PORTLAND TO MILWAUKIE LRT MAINTENANCE AGREEMENT**

LIGHTING  
 STA 399+10 TO STA 402+64  
 SE MAILWELL DR - PENDLETON PARKING LOT

SUBMITTED:	DATE:	APPROVED:	DATE:
------------	-------	-----------	-------

SCALE:	1" = 20'	DRAWING NO.:	E15E-291A-A	LIGHTING	50/67
--------	----------	--------------	-------------	----------	-------


S:\work\00\_PMLR MAINTENANCE FILES\PMLR Maintenance Agreement Contract No. RC1502363\BCAD Files\Lighting\E15MT-051.dwg, 3/1/2017 7:51:32 AM, mcbridej

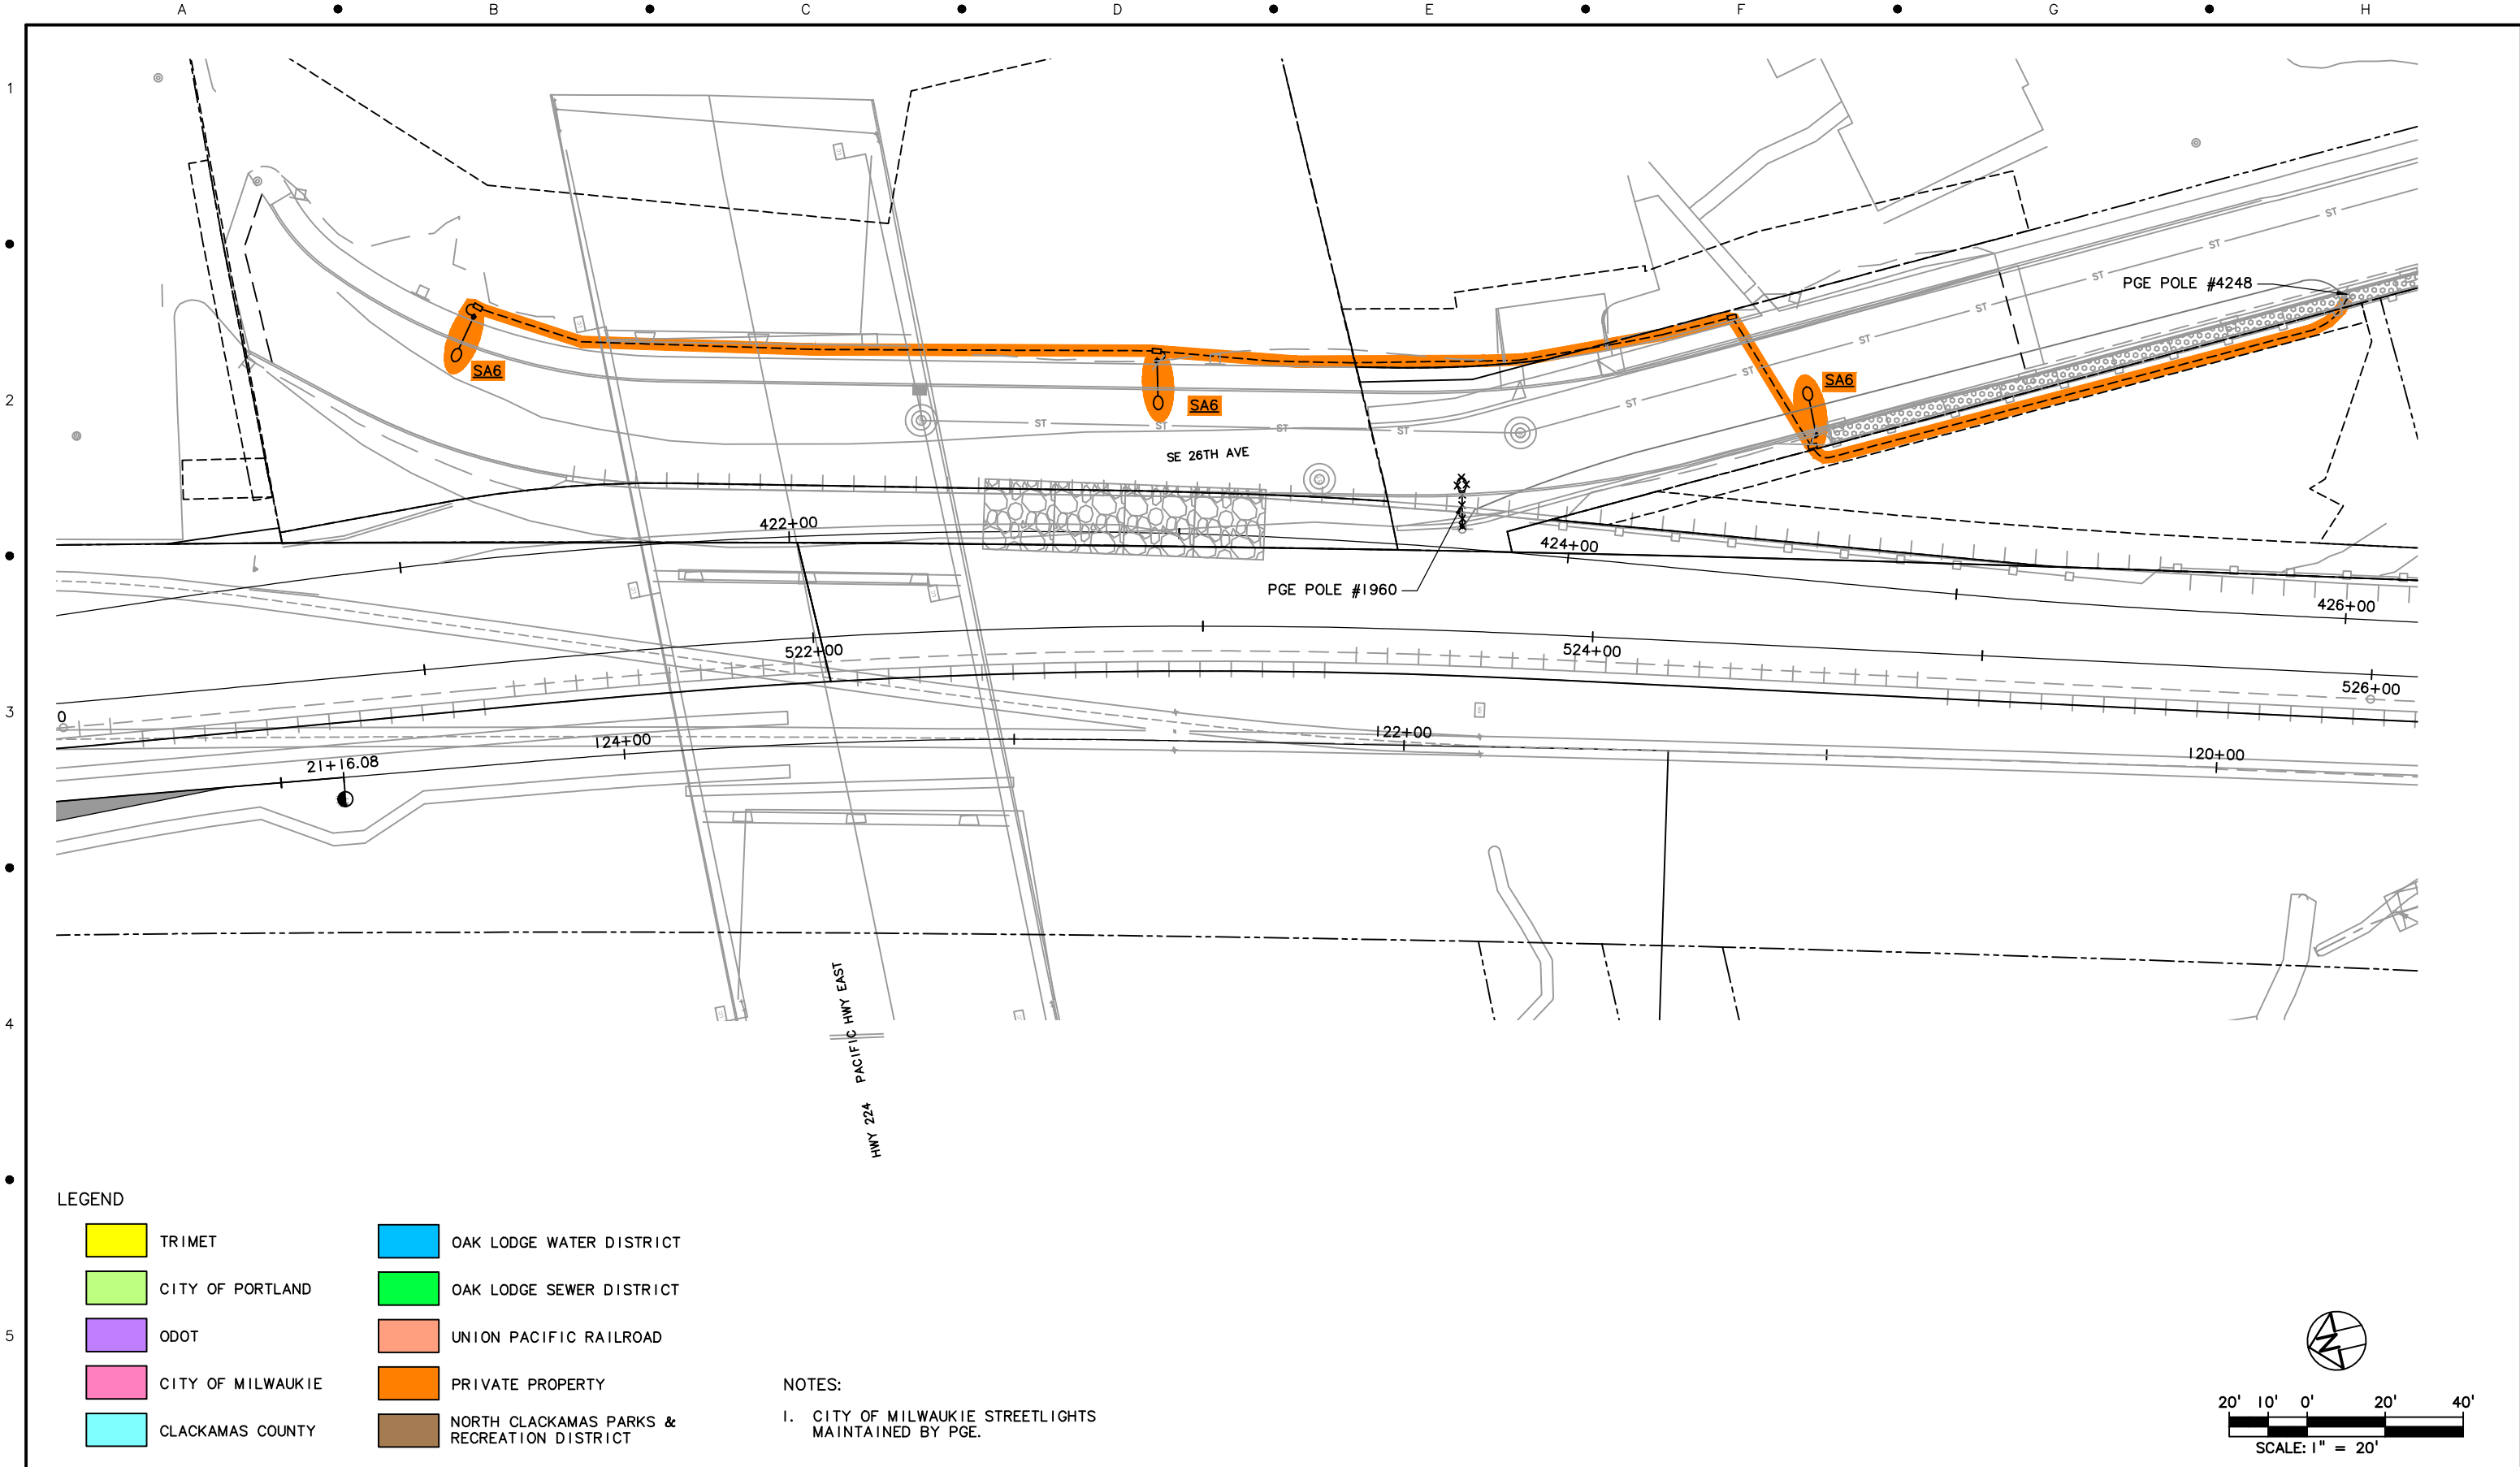

**LEGEND**


TRIMET	OAK LODGE WATER DISTRICT
CITY OF PORTLAND	OAK LODGE SEWER DISTRICT
ODOT	UNION PACIFIC RAILROAD
CITY OF MILWAUKIE	PRIVATE PROPERTY
CLACKAMAS COUNTY	NORTH CLACKAMAS PARKS & RECREATION DISTRICT

**NOTES:**  
 1. CITY OF MILWAUKIE STREETLIGHTS MAINTAINED BY PGE.

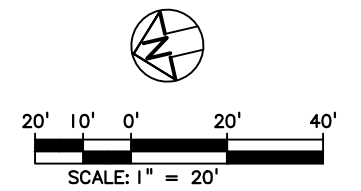





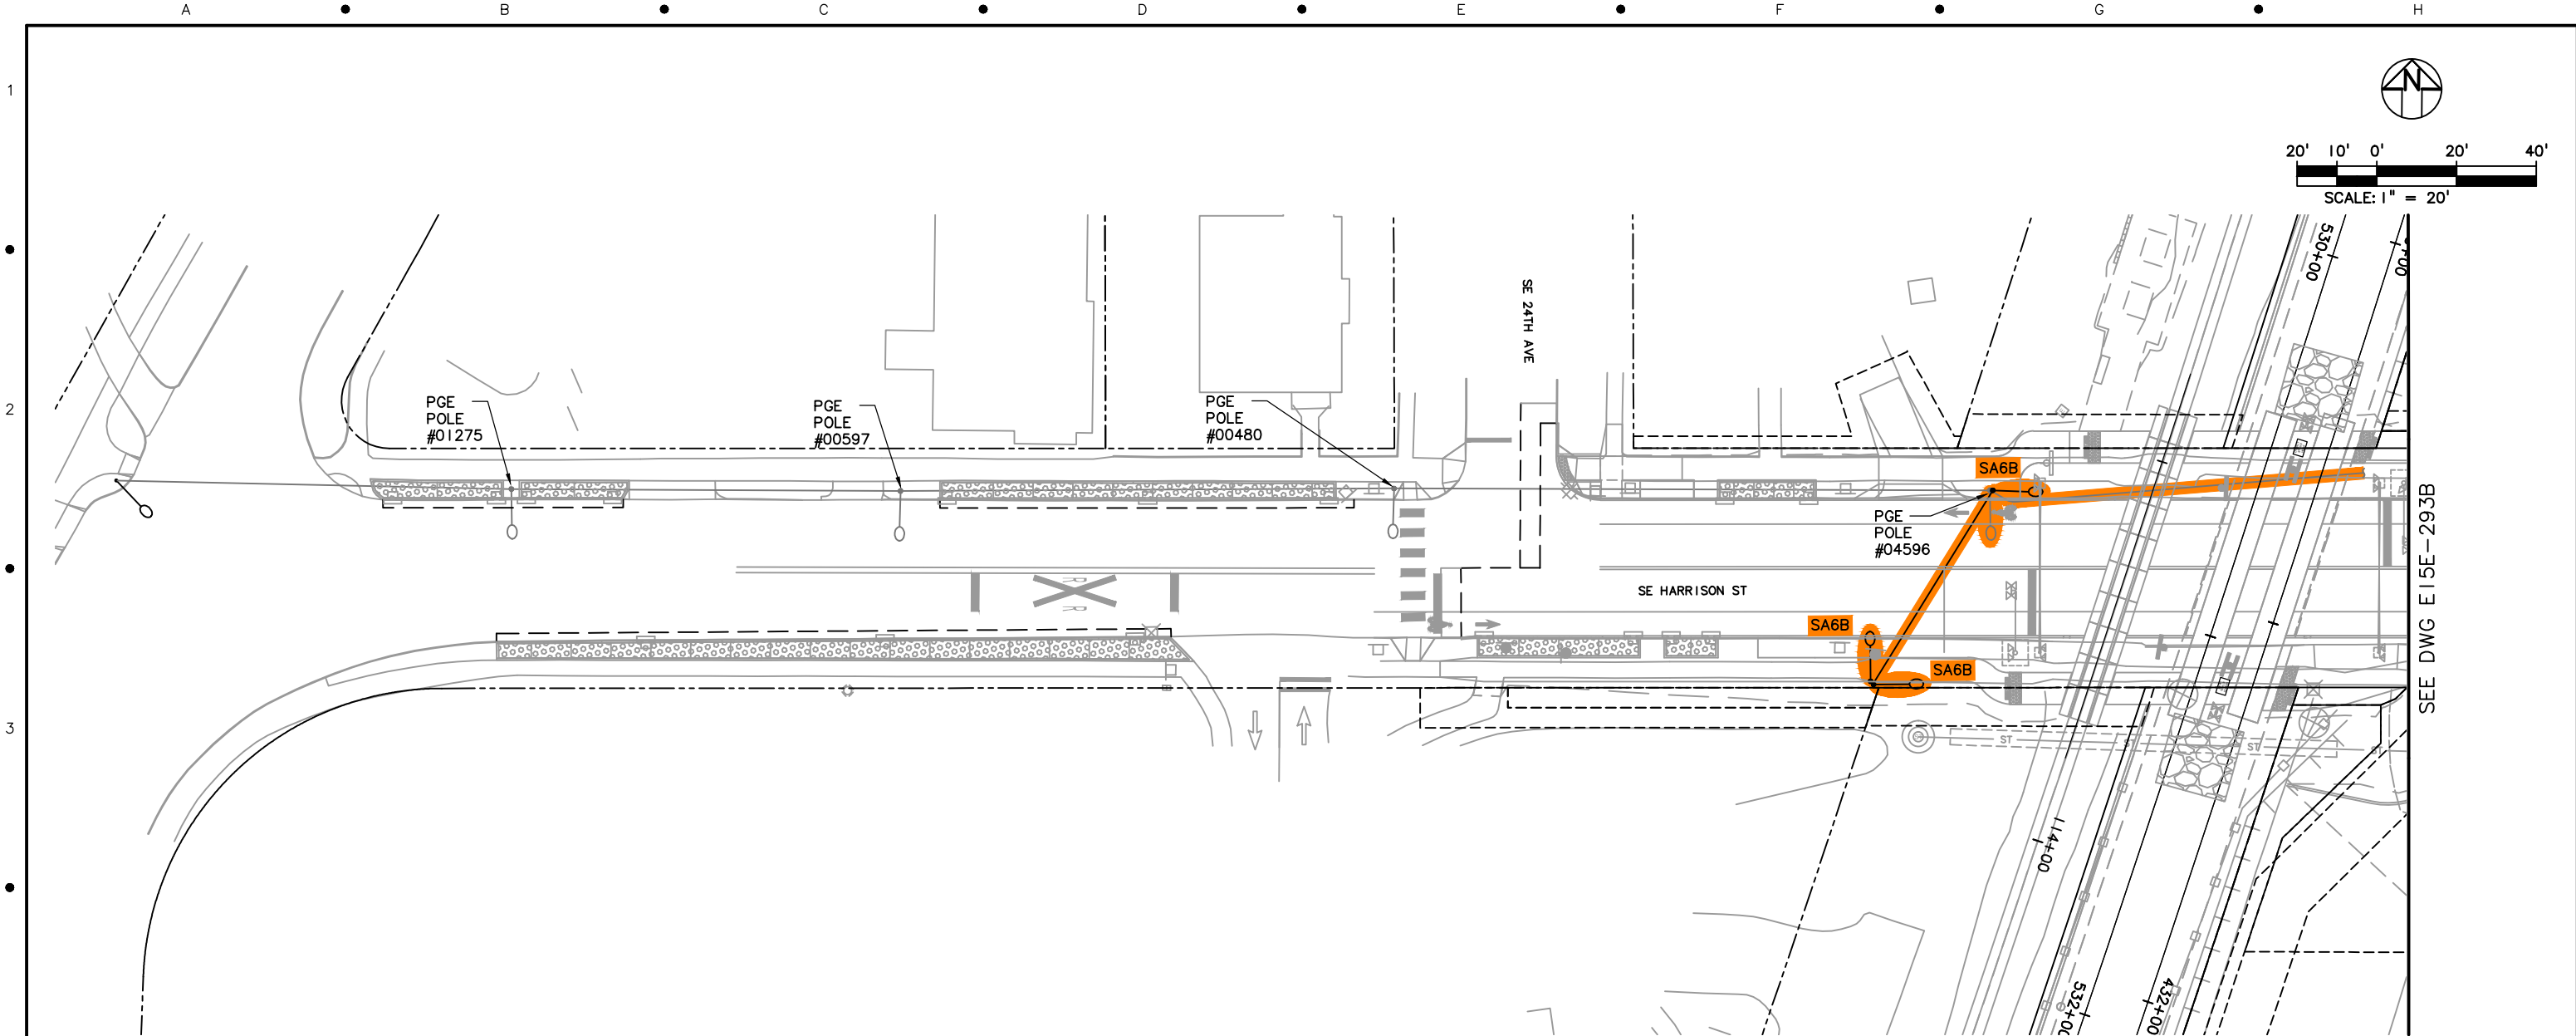





TRI-COUNTY METROPOLITAN TRANSPORTATION DISTRICT OF OREGON					<b>PORTLAND TO MILWAUKIE LRT MAINTENANCE AGREEMENT</b> LIGHTING STA 420+00 TO STA 426+20 PACIFIC HWY EAST & SE 26TH AVE																		
DESIGNED _____ DATE _____ DRAWN _____ DATE _____ CHECKED _____ DATE _____ APPROVED _____ DATE _____					<b>TRIMET</b> CAPITAL PROJECTS DIVISION 1800 SW FIRST AVE., SUITE 300 PORTLAND, OREGON 97201																		
NO.		DATE		BY		APPD.		REVISIONS		SUBMITTED:		DATE:		APPROVED:		DATE:		SCALE:		DRAWING NO.:		LIGHTING	
				CHK.												1" = 20'		E15E-292-AX		5/67			

S:\work\100\_PMLR MAINTENANCE FILES\PMLR Maintenance Agreement Contract No. RC1502363\BCAD Files\Lighting\E15MT-052.dwg, 3/1/2017 7:53:46 AM, mcbridej




SEE DWG E15E-293B

LEGEND

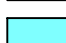- |   |   |
|---|---|
|  TRIMET            |  OAK LODGE WATER DISTRICT                    |
|  CITY OF PORTLAND  |  OAK LODGE SEWER DISTRICT                    |
|  ODOT              |  UNION PACIFIC RAILROAD                      |
|  CITY OF MILWAUKIE |  PRIVATE PROPERTY                            |
|  CLACKAMAS COUNTY  |  NORTH CLACKAMAS PARKS & RECREATION DISTRICT |

NOTES:  
 1. CITY OF MILWAUKIE STREETLIGHTS MAINTAINED BY PGE.

DESIGNED	DATE			
DRAWN	DATE			
CHECKED	DATE			
APPROVED	DATE			
NO.	DATE	BY	APPD.	REVISIONS
		CHK.		

 TRI-COUNTY METROPOLITAN TRANSPORTATION DISTRICT OF OREGON

**TRI MET** CAPITAL PROJECTS DIVISION  
 1800 SW FIRST AVE., SUITE 300  
 PORTLAND, OREGON 97201



SUBMITTED: \_\_\_\_\_ DATE: \_\_\_\_\_ APPROVED: \_\_\_\_\_ DATE: \_\_\_\_\_

**PORTLAND TO MILWAUKIE LRT  
 MAINTENANCE AGREEMENT**







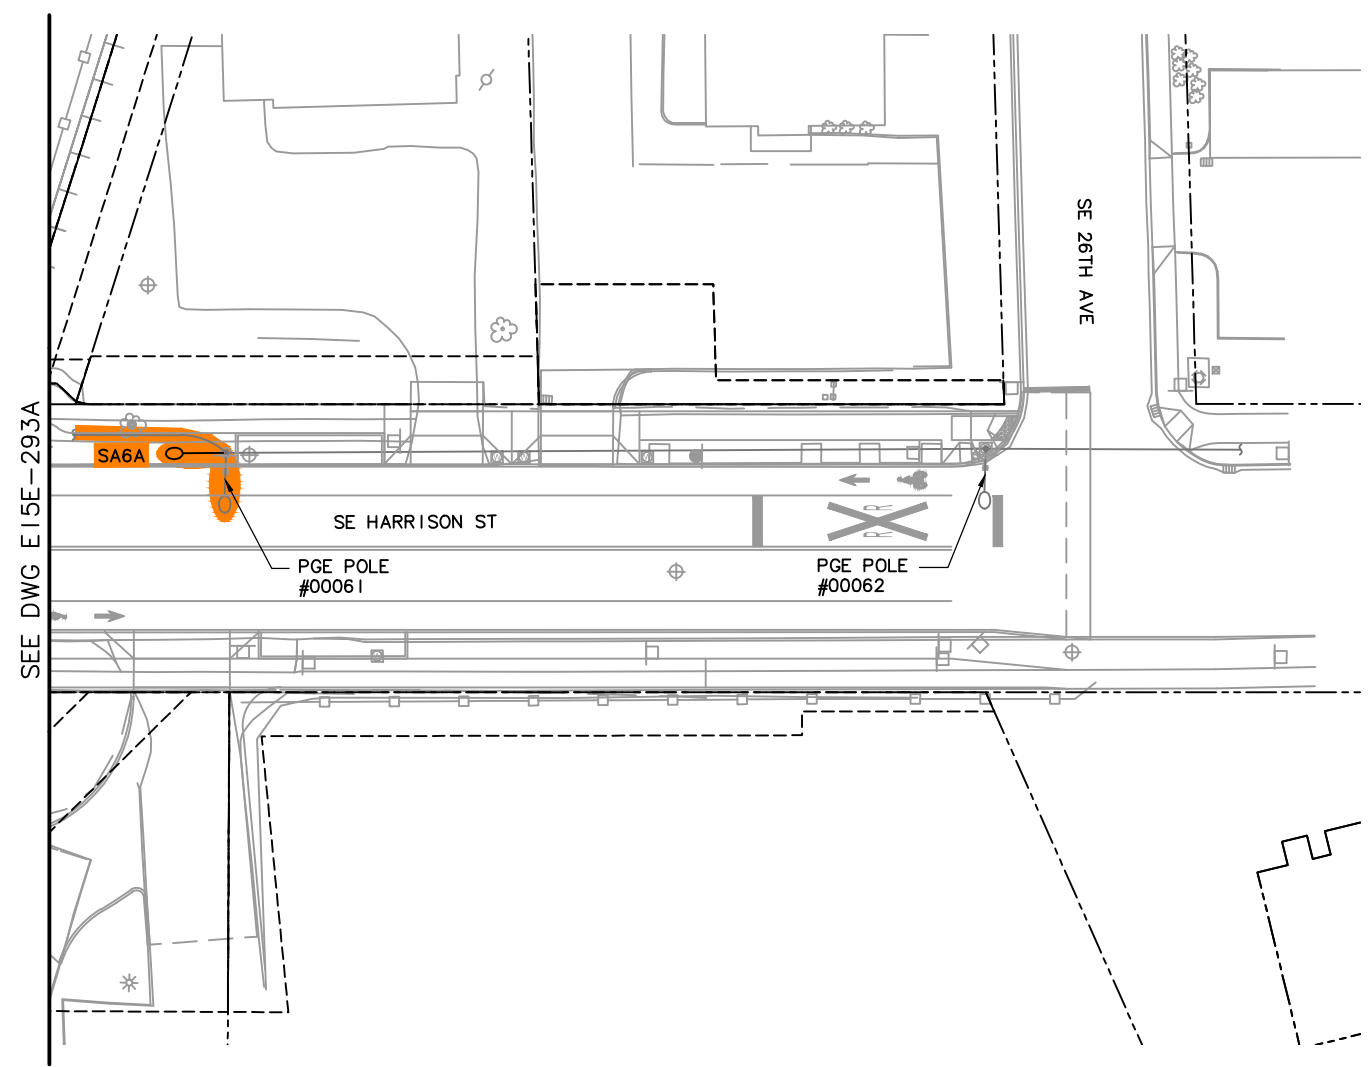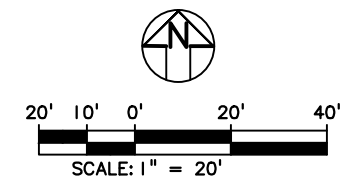



LIGHTING  
 STA 430+00 TO STA 432+00  
 SE 24TH AVE & SE HARRISON ST

SCALE: 1" = 20' DRAWING NO.: E15E-293A-AX LIGHTING 52/67



S:\work\00\_PMLR MAINTENANCE FILES\PMLR Maintenance Agreement Contract No. RC150236J\BCAD Files\Lighting\E15MT-053.dwg, 3/1/2017 7:55:43 AM, mcbridej

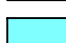



LEGEND

- |   |   |
|---|---|
|  TRIMET            |  OAK LODGE WATER DISTRICT                    |
|  CITY OF PORTLAND  |  OAK LODGE SEWER DISTRICT                    |
|  ODOT              |  UNION PACIFIC RAILROAD                      |
|  CITY OF MILWAUKIE |  PRIVATE PROPERTY                            |
|  CLACKAMAS COUNTY  |  NORTH CLACKAMAS PARKS & RECREATION DISTRICT |








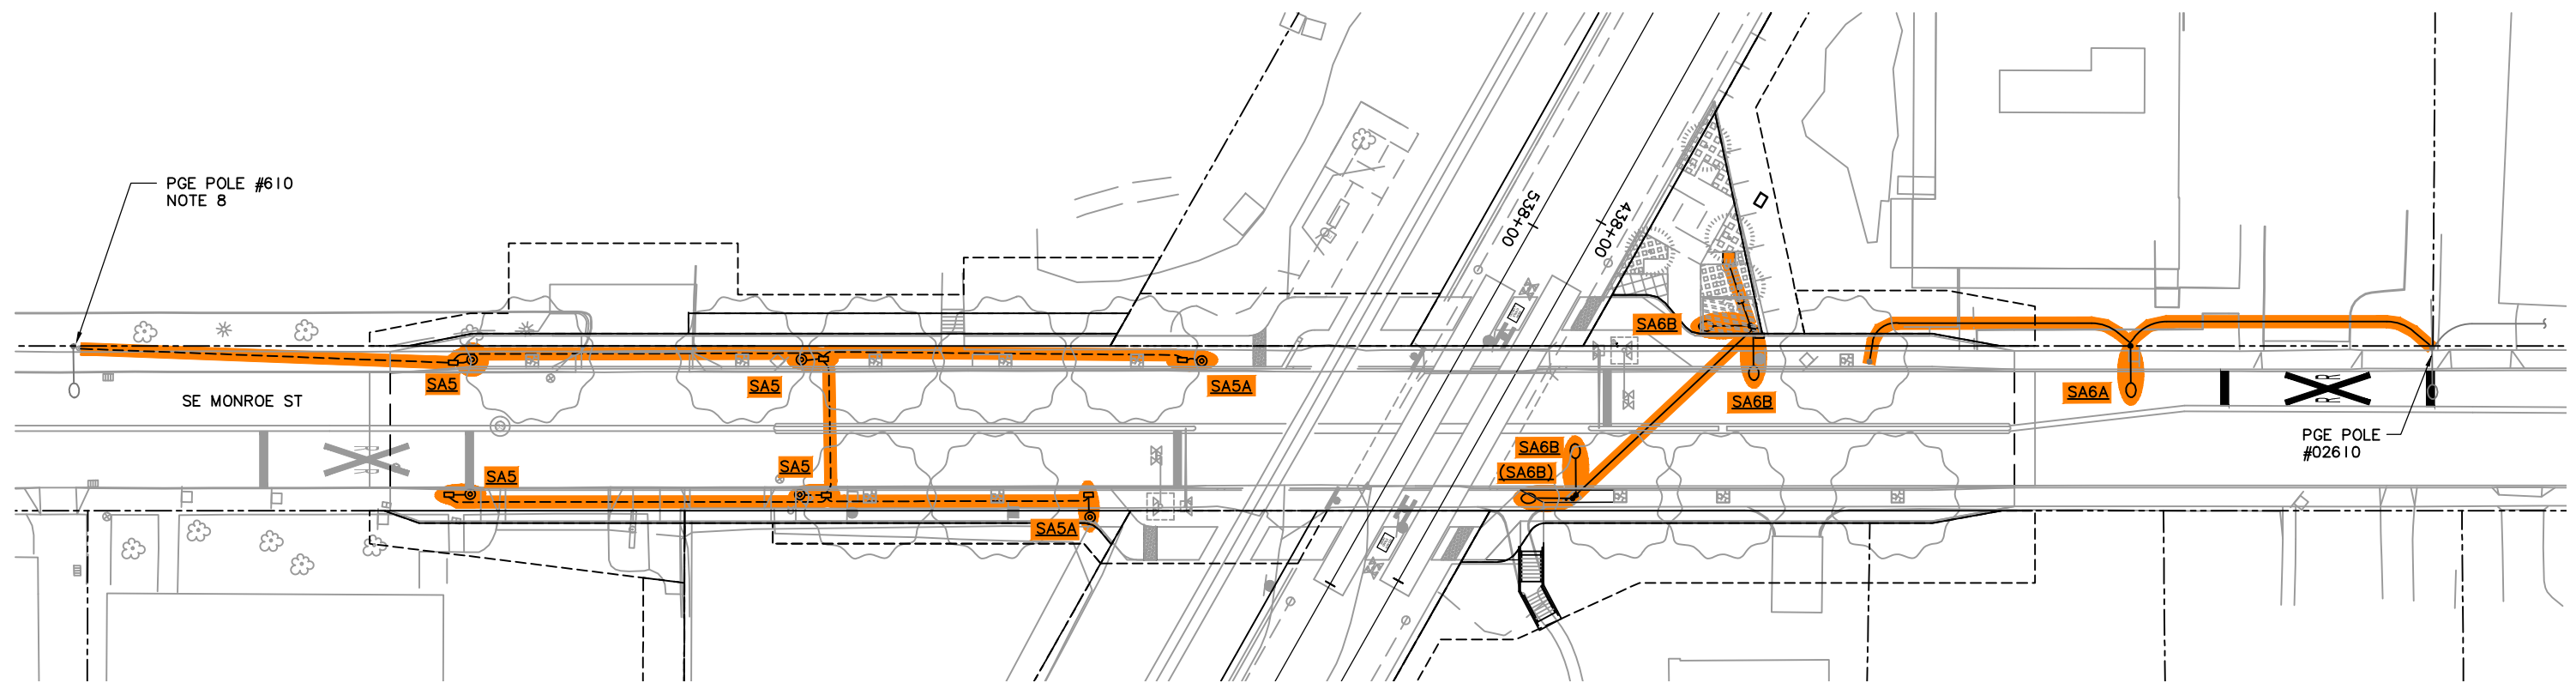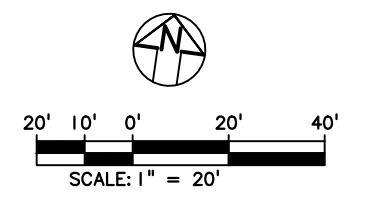


NOTES:  
 1. CITY OF MILWAUKIE STREETLIGHTS MAINTAINED BY PGE.

 <b>TRI-COUNTY METROPOLITAN TRANSPORTATION DISTRICT OF OREGON</b>					<b>PORTLAND TO MILWAUKIE LRT MAINTENANCE AGREEMENT</b> LIGHTING STA 430+00 TO STA 432+00 SE 26TH AVE & SE HARRISON ST								
DESIGNED _____ DATE _____		DRAWN _____ DATE _____		 <b>TRIMET</b> CAPITAL PROJECTS DIVISION 1800 SW FIRST AVE., SUITE 300 PORTLAND, OREGON 97201		SUBMITTED: _____ DATE: _____		APPROVED: _____ DATE: _____		SCALE: 1" = 20'	DRAWING NO.: E15E-293B-AX	LIGHTING	53/67
NO.	DATE	BY	APPD.	REVISIONS	APPROVED	DATE							
		CHK.											

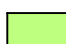

S:\work\00\_PMLR MAINTENANCE FILES\PMLR Maintenance Agreement Contract No. RC1502363\BCAD Files\Lighting\E15MT-054.dwg, 3/1/2017 7:57:44 AM, mcbridej




**LEGEND**

 TRIMET	 OAK LODGE WATER DISTRICT
 CITY OF PORTLAND	 OAK LODGE SEWER DISTRICT
 ODOT	 UNION PACIFIC RAILROAD
 CITY OF MILWAUKIE	 PRIVATE PROPERTY
 CLACKAMAS COUNTY	 NORTH CLACKAMAS PARKS & RECREATION DISTRICT

**NOTES:**  
 1. CITY OF MILWAUKIE STREETLIGHTS MAINTAINED BY PGE.

 TRI-COUNTY METROPOLITAN TRANSPORTATION DISTRICT OF OREGON					<b>PORTLAND TO MILWAUKIE LRT MAINTENANCE AGREEMENT</b> LIGHTING STA 437+50 TO STA 439+25 SE MONROE ST						
 <b>TRI MET</b> CAPITAL PROJECTS DIVISION 1800 SW FIRST AVE., SUITE 300 PORTLAND, OREGON 97201					SCALE: 1" = 20'    DRAWING NO.: E15E-294-AX    LIGHTING    54/67						
DESIGNED _____ DATE _____		DRAWN _____ DATE _____		CHECKED _____ DATE _____		APPROVED _____ DATE _____		SUBMITTED: _____ DATE: _____		APPROVED: _____ DATE: _____	
NO.	DATE	BY	APPD.	REVISIONS							
		CHK.									

S:\work\100\_PMLR MAINTENANCE FILES\PMLR Maintenance Agreement Contract No. RC1502363\BCAD Files\Lighting\E15MT-055.dwg, 3/1/2017 7:59:53 AM, mcbridej

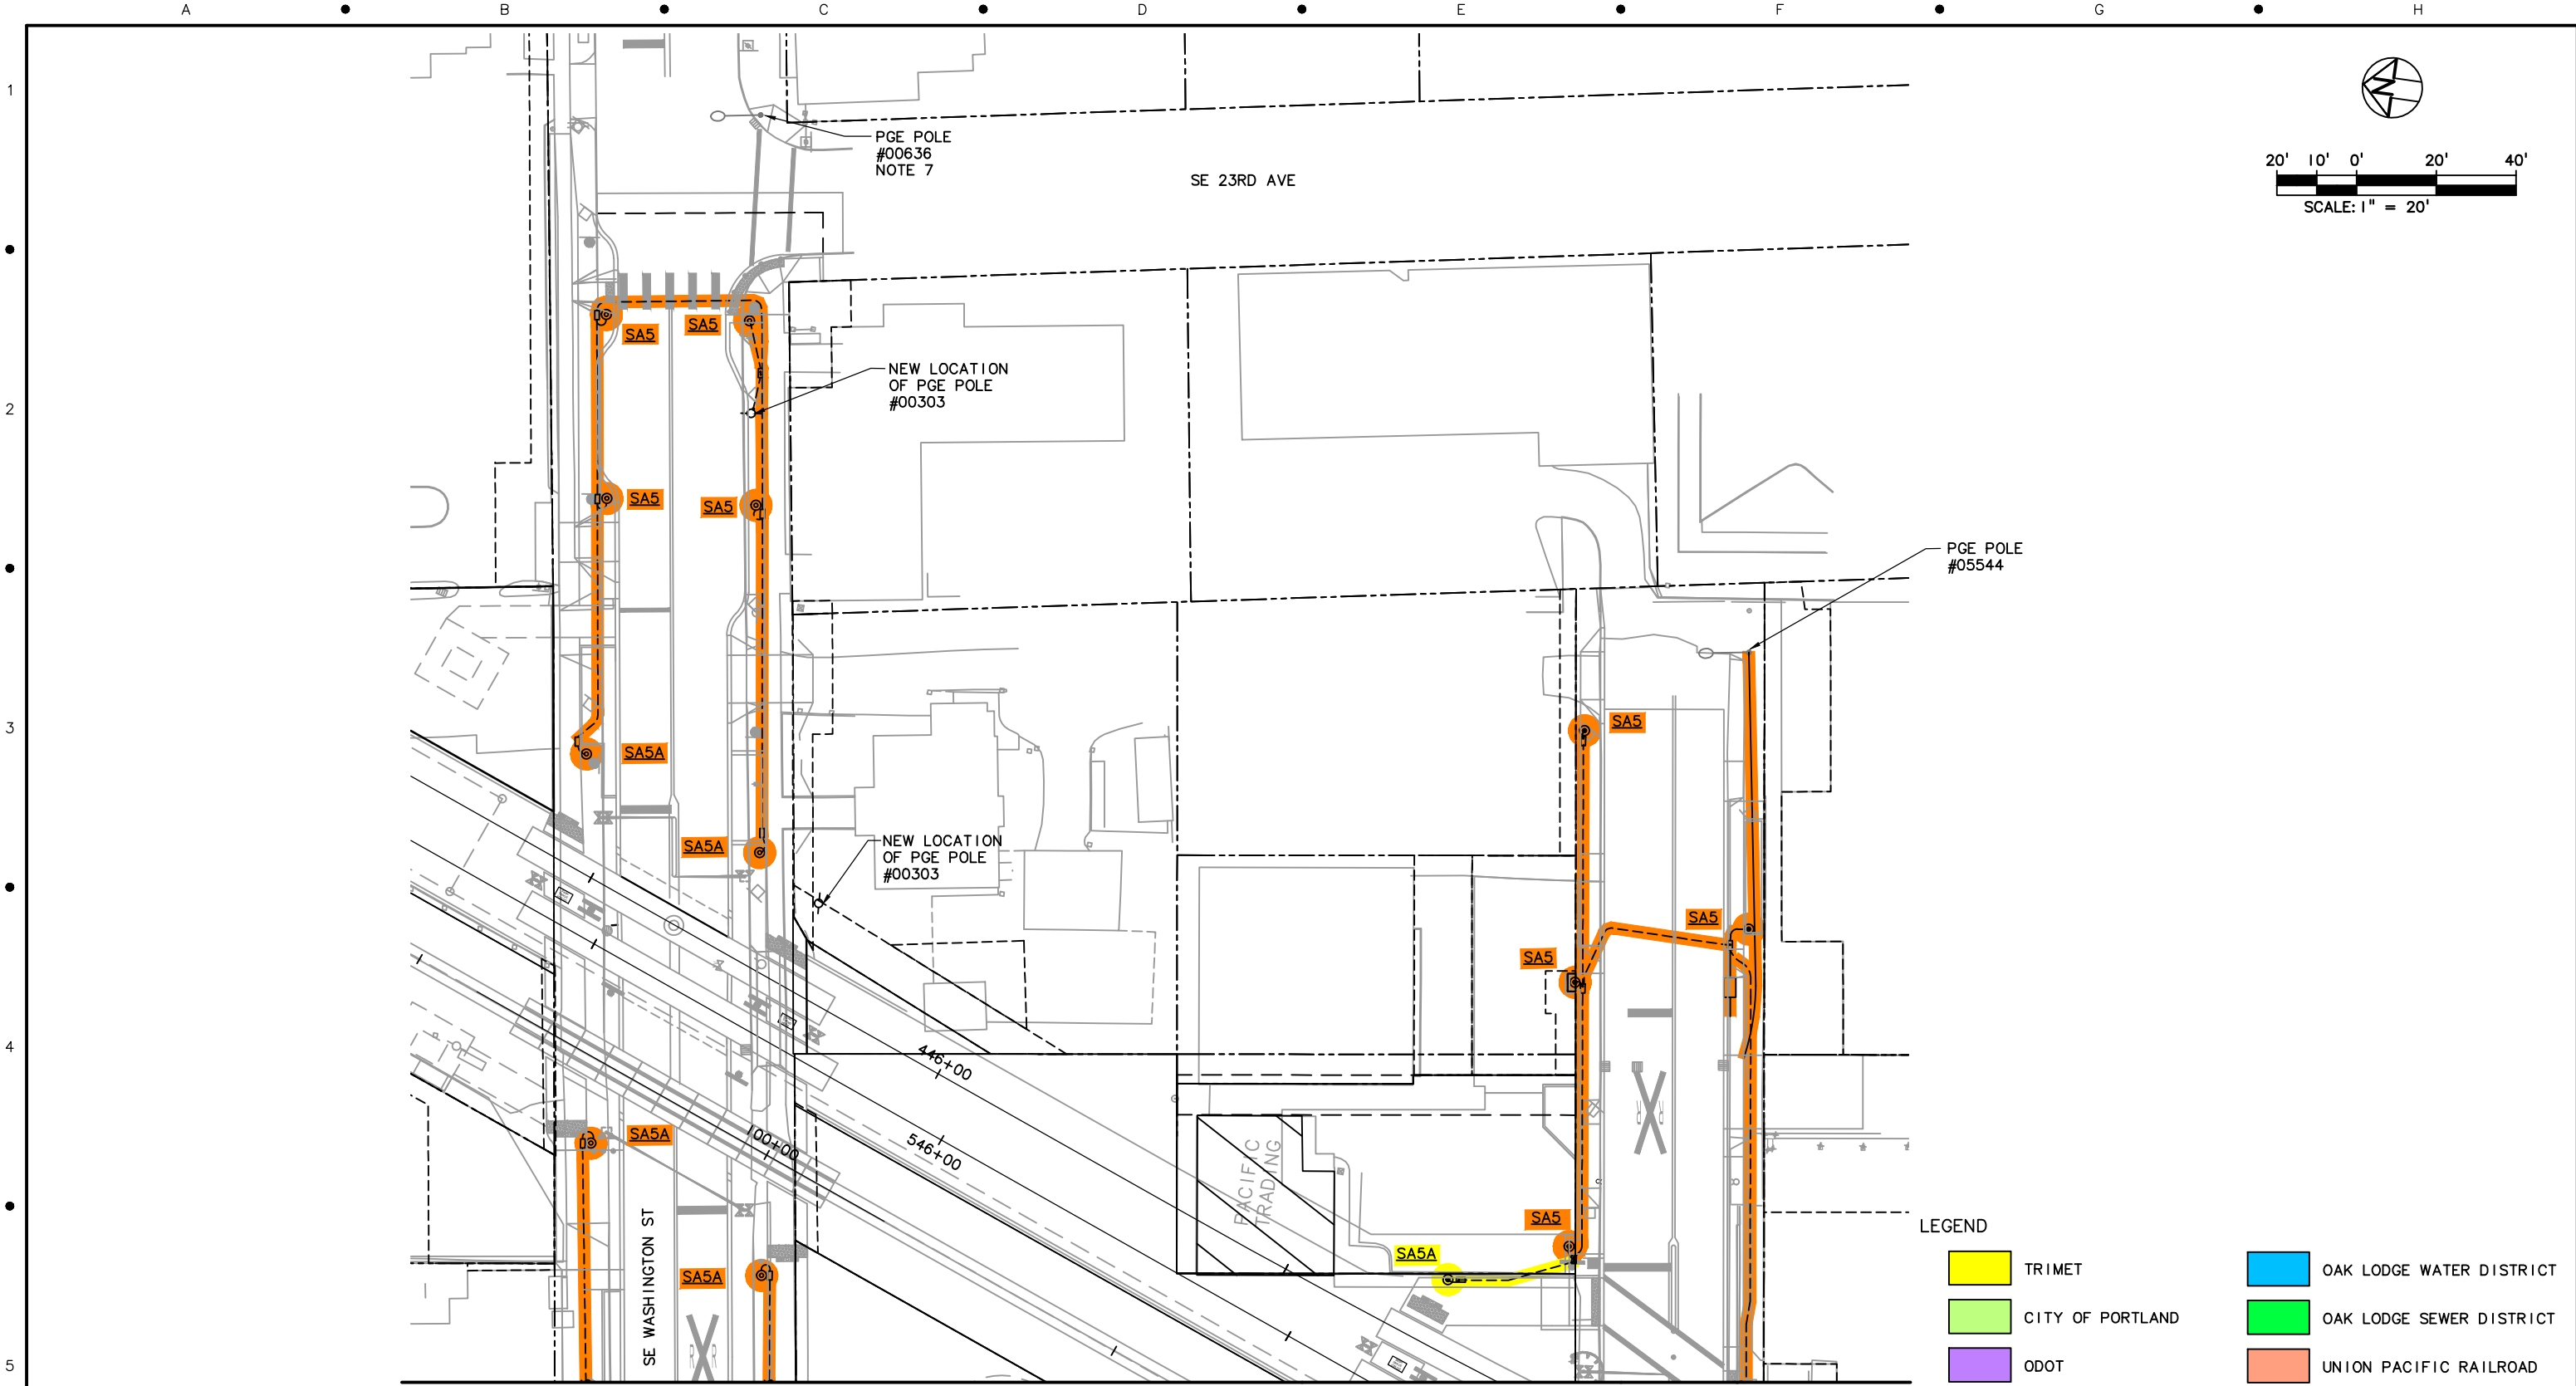

NOTES:  
 1. CITY OF MILWAUKIE STREETLIGHTS MAINTAINED BY PGE. UNLESS OTHERWISE SHOWN.

SEE DWG E15E-295B

NO.	DATE	BY	APPD.	REVISIONS

DESIGNED	DATE
DRAWN	DATE
CHECKED	DATE
APPROVED	DATE

**TRI-COUNTY METROPOLITAN TRANSPORTATION DISTRICT OF OREGON**

**TRIMET** CAPITAL PROJECTS DIVISION  
 1800 SW FIRST AVE., SUITE 300  
 PORTLAND, OREGON 97201

SUBMITTED: \_\_\_\_\_ DATE: \_\_\_\_\_ APPROVED: \_\_\_\_\_ DATE: \_\_\_\_\_


**PORTLAND TO MILWAUKIE LRT  
 MAINTENANCE AGREEMENT**

LIGHTING  
 STA 444+50 TO STA 447+60  
 SE WASHINGTON ST & SE 23RD AVE

SCALE: 1" = 20' DRAWING NO.: E15E-295A-BX LIGHTING 55/67





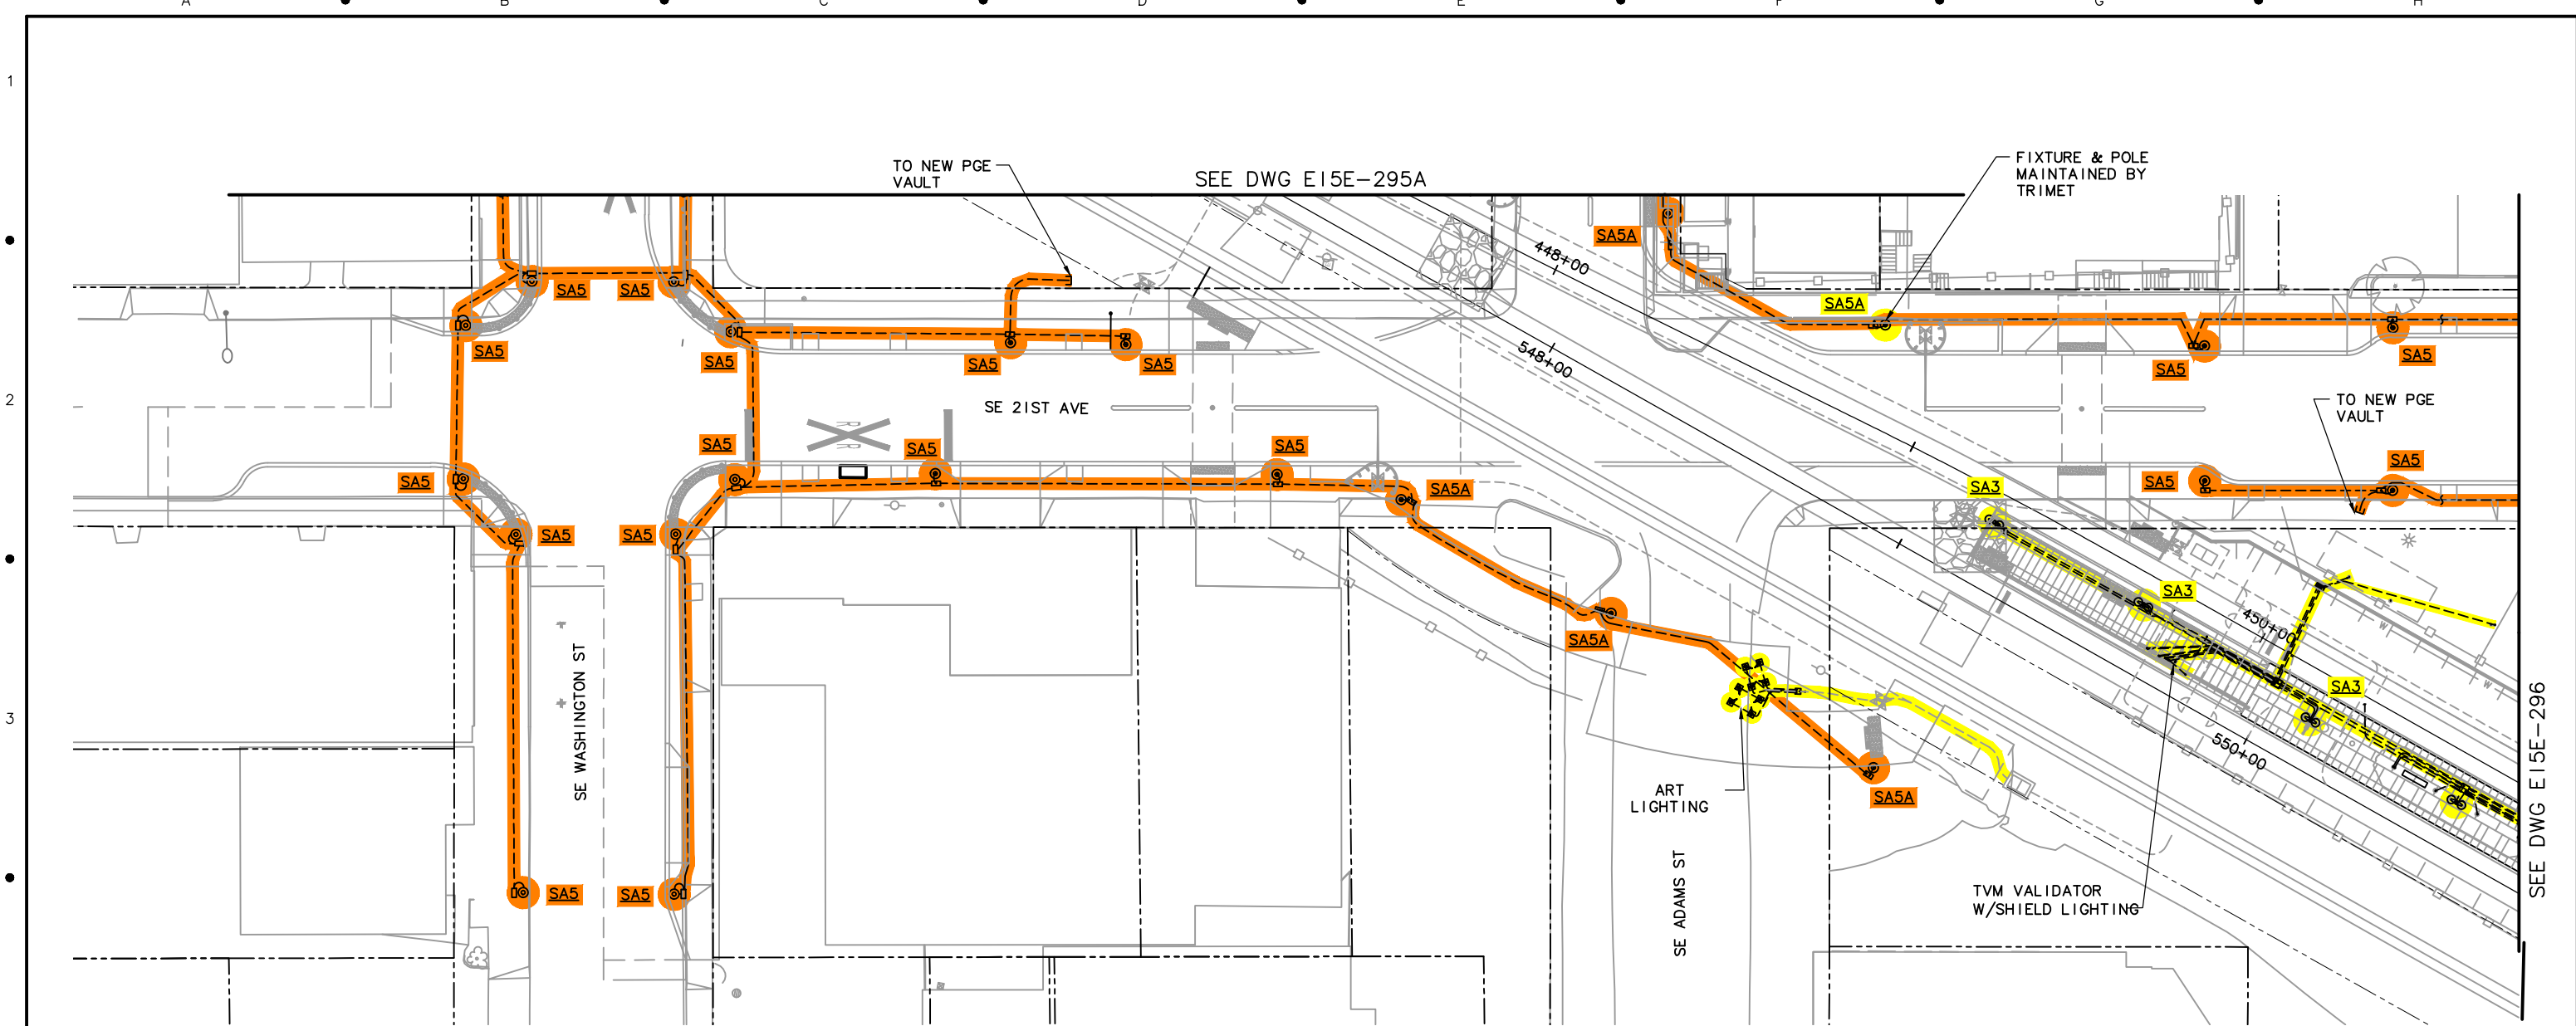








S:\work\100\_PMLR MAINTENANCE FILES\PMLR Maintenance Agreement Contract No. RC1502363\BCAD Files\Lighting\E15MT-056.dwg, 3/1/2017 8:02:11 AM, mcbridej



NOTES:  
 1. CITY OF MILWAUKIE STREETLIGHTS MAINTAINED BY PGE. UNLESS OTHERWISE SHOWN.

LEGEND

	TRIMET		OAK LODGE WATER DISTRICT
	CITY OF PORTLAND		OAK LODGE SEWER DISTRICT
	ODOT		UNION PACIFIC RAILROAD
	CITY OF MILWAUKIE		PRIVATE PROPERTY
	CLACKAMAS COUNTY		NORTH CLACKAMAS PARKS & RECREATION DISTRICT

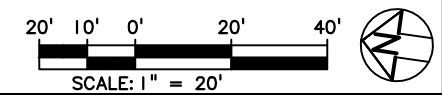

DESIGNED	DATE			
DRAWN	DATE			
CHECKED	DATE			
APPROVED	DATE			
NO.	DATE	BY	APPD.	REVISIONS
		CHK.		

**TRI-COUNTY METROPOLITAN TRANSPORTATION DISTRICT OF OREGON**

**TRI MET**


CAPITAL PROJECTS DIVISION  
 1800 SW FIRST AVE., SUITE 300  
 PORTLAND, OREGON 97201

PORTLAND TO MILWAUKIE LRT  
 MAINTENANCE AGREEMENT  
 LIGHTING  
 STA 445+00 TO STA 450+50  
 SE 21ST AVE & SE WASHINGTON ST

SUBMITTED:	DATE:	APPROVED:	DATE:
------------	-------	-----------	-------

SCALE: 1" = 20'	DRAWING NO.: E15E-295B-CX	LIGHTING	56/67
-----------------	---------------------------	----------	-------



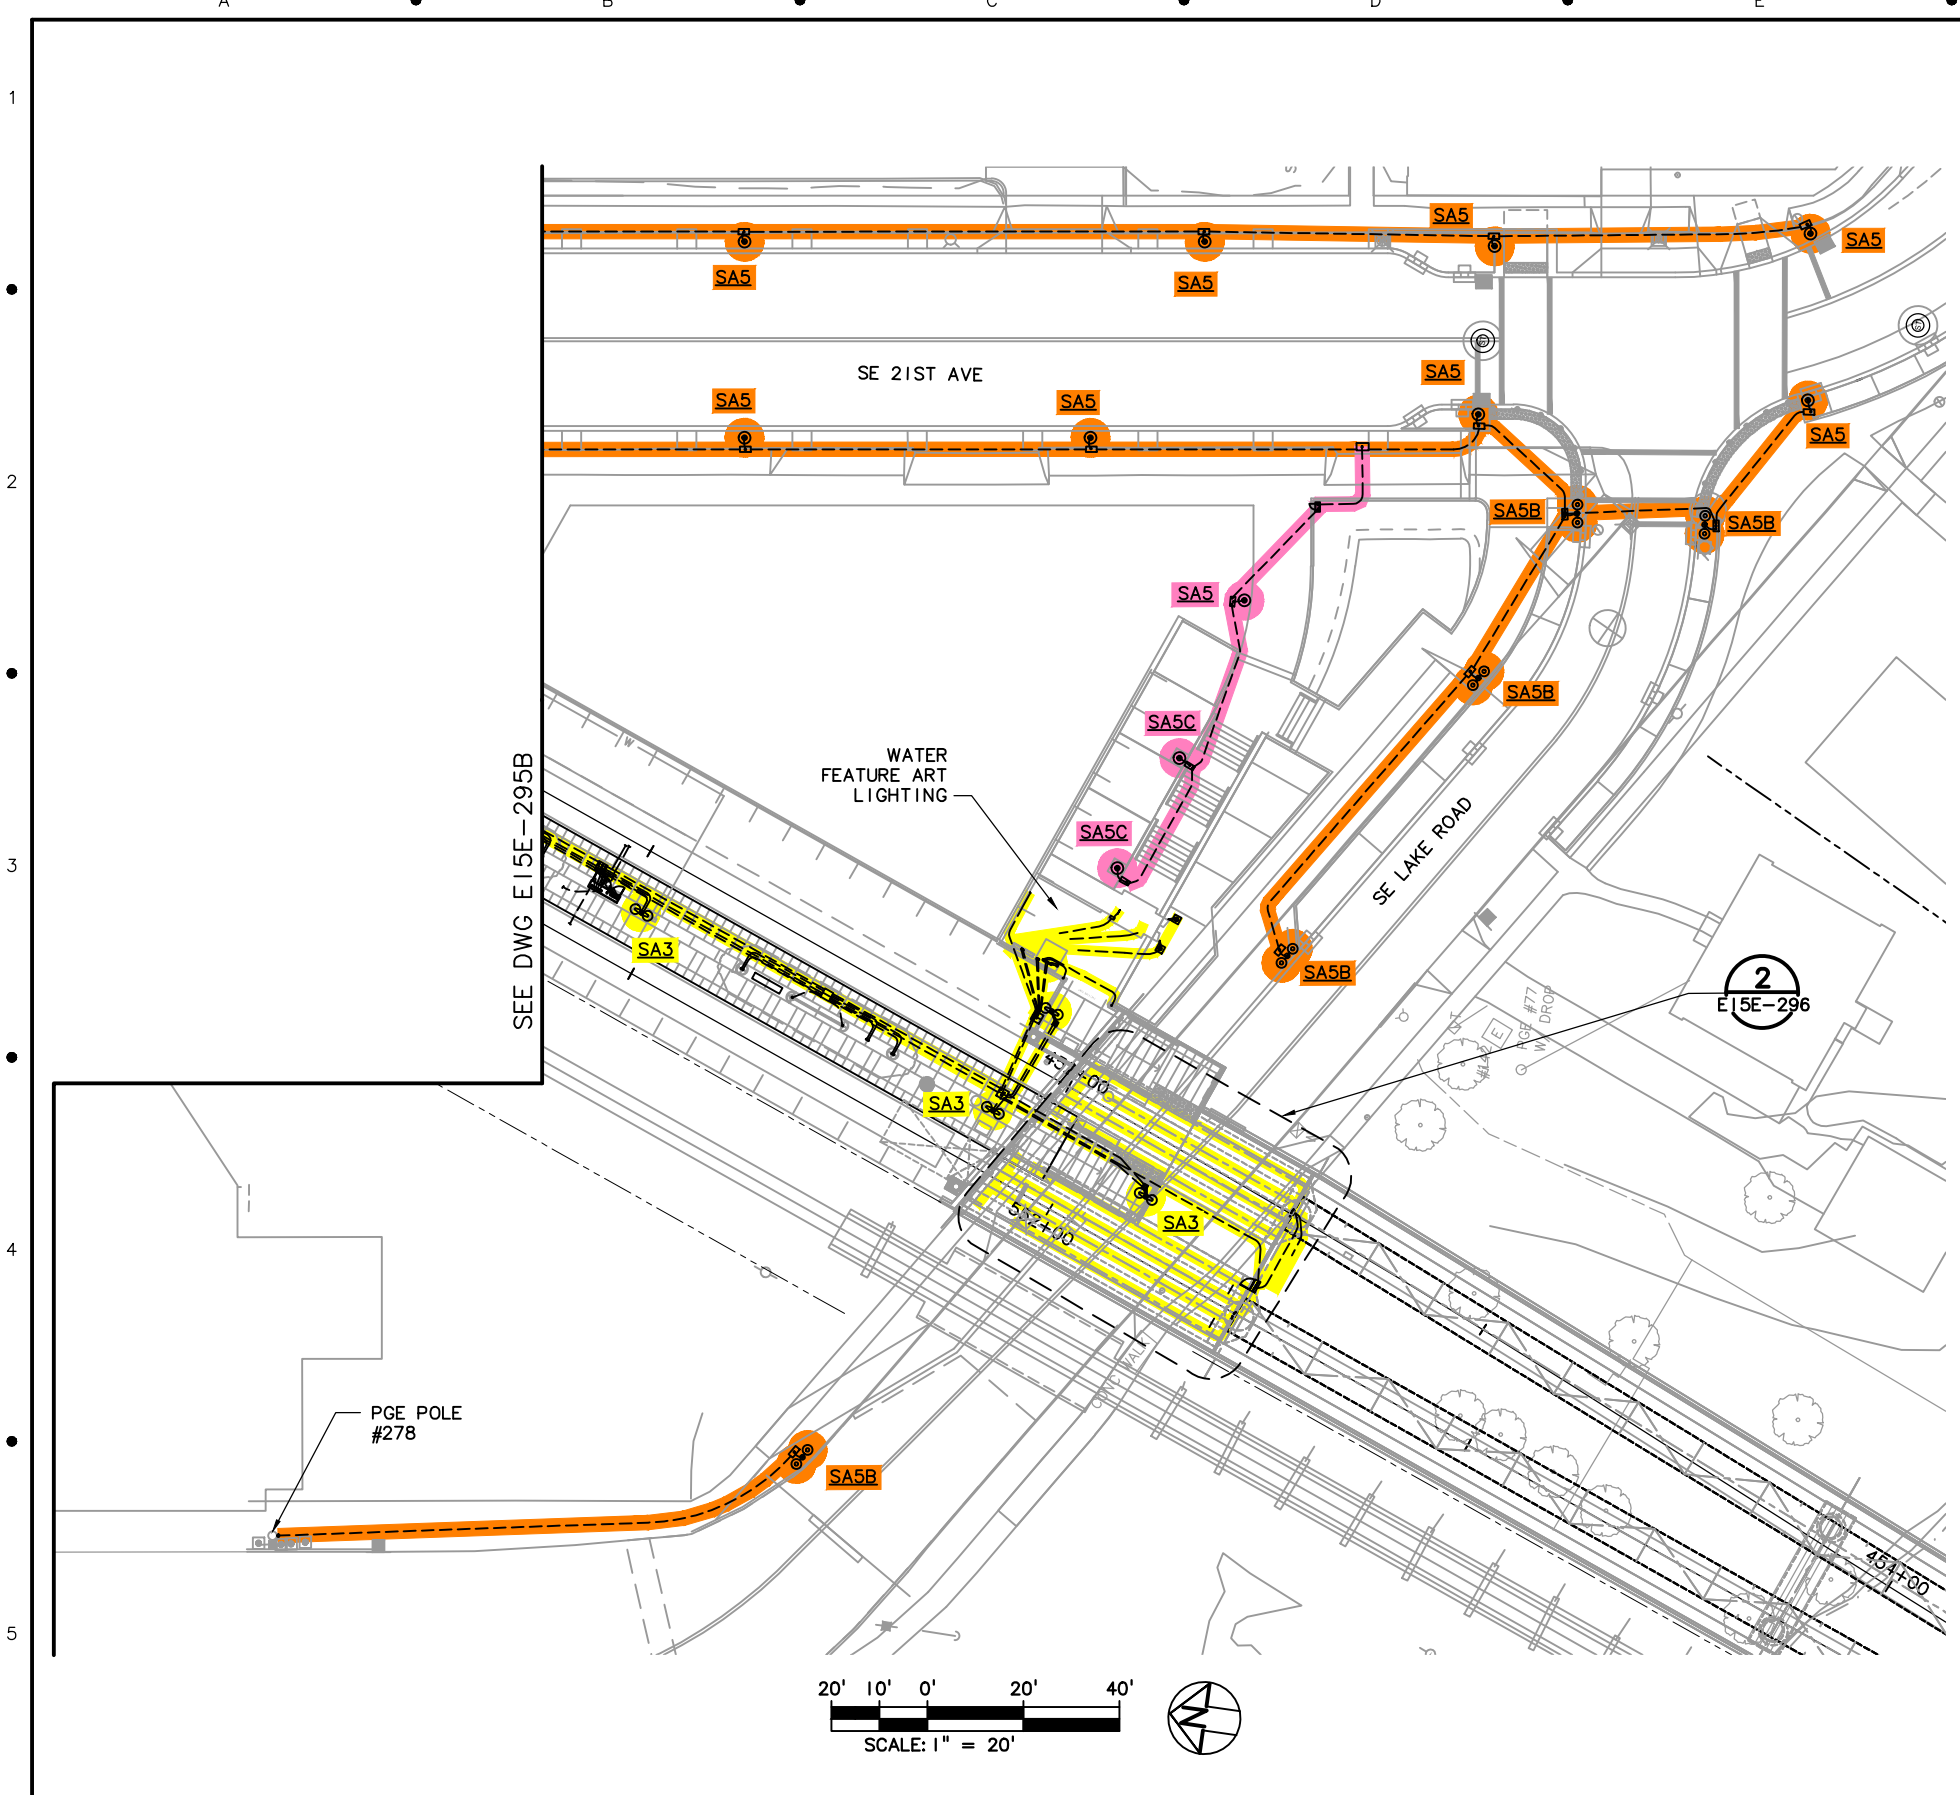







S:\work\00\_PMLR MAINTENANCE FILES\PMLR Maintenance Agreement Contract No. RC1502363\BCAD Files\Lighting\E15MT-057.dwg, 3/11/2017 8:04:34 AM, mcbridej




NOTES:

- CITY OF MILWAUKIE STREETLIGHTS MAINTAINED BY PGE. UNLESS OTHERWISE SHOWN. INCLUDES FIXTURES, POLES, CONDUITS, FOUNDATIONS, J-BOXES, TRANSFORMERS & VAULTS.

LEGEND

	TRIMET		OAK LODGE WATER DISTRICT
	CITY OF PORTLAND		OAK LODGE SEWER DISTRICT
	ODOT		UNION PACIFIC RAILROAD
	CITY OF MILWAUKIE		PRIVATE PROPERTY
	CLACKAMAS COUNTY		NORTH CLACKAMAS PARKS & RECREATION DISTRICT

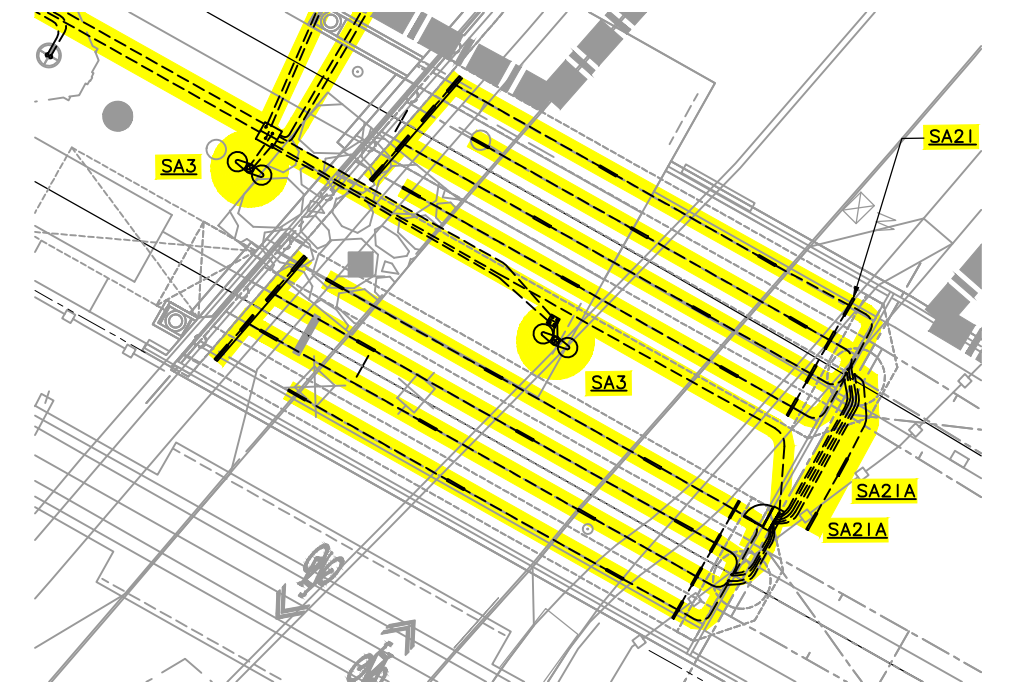

SE LAKE RD UNDERPASS - LIGHTING 2  
SCALE: 1" = 10'-0"

2  
SCALE: 1" = 10'

NO.	DATE	BY	APPD.	REVISIONS

DESIGNED	DATE
DRAWN	DATE
CHECKED	DATE
APPROVED	DATE

**TRI-COUNTY METROPOLITAN TRANSPORTATION DISTRICT OF OREGON**

**TRI MET**

CAPITAL PROJECTS DIVISION  
1800 SW FIRST AVE., SUITE 300  
PORTLAND, OREGON 97201


**PORTLAND TO MILWAUKIE LRT MAINTENANCE AGREEMENT**

LIGHTING  
STA 450+80 TO STA 454+10  
SE 21ST AVE & SE LAKE RD









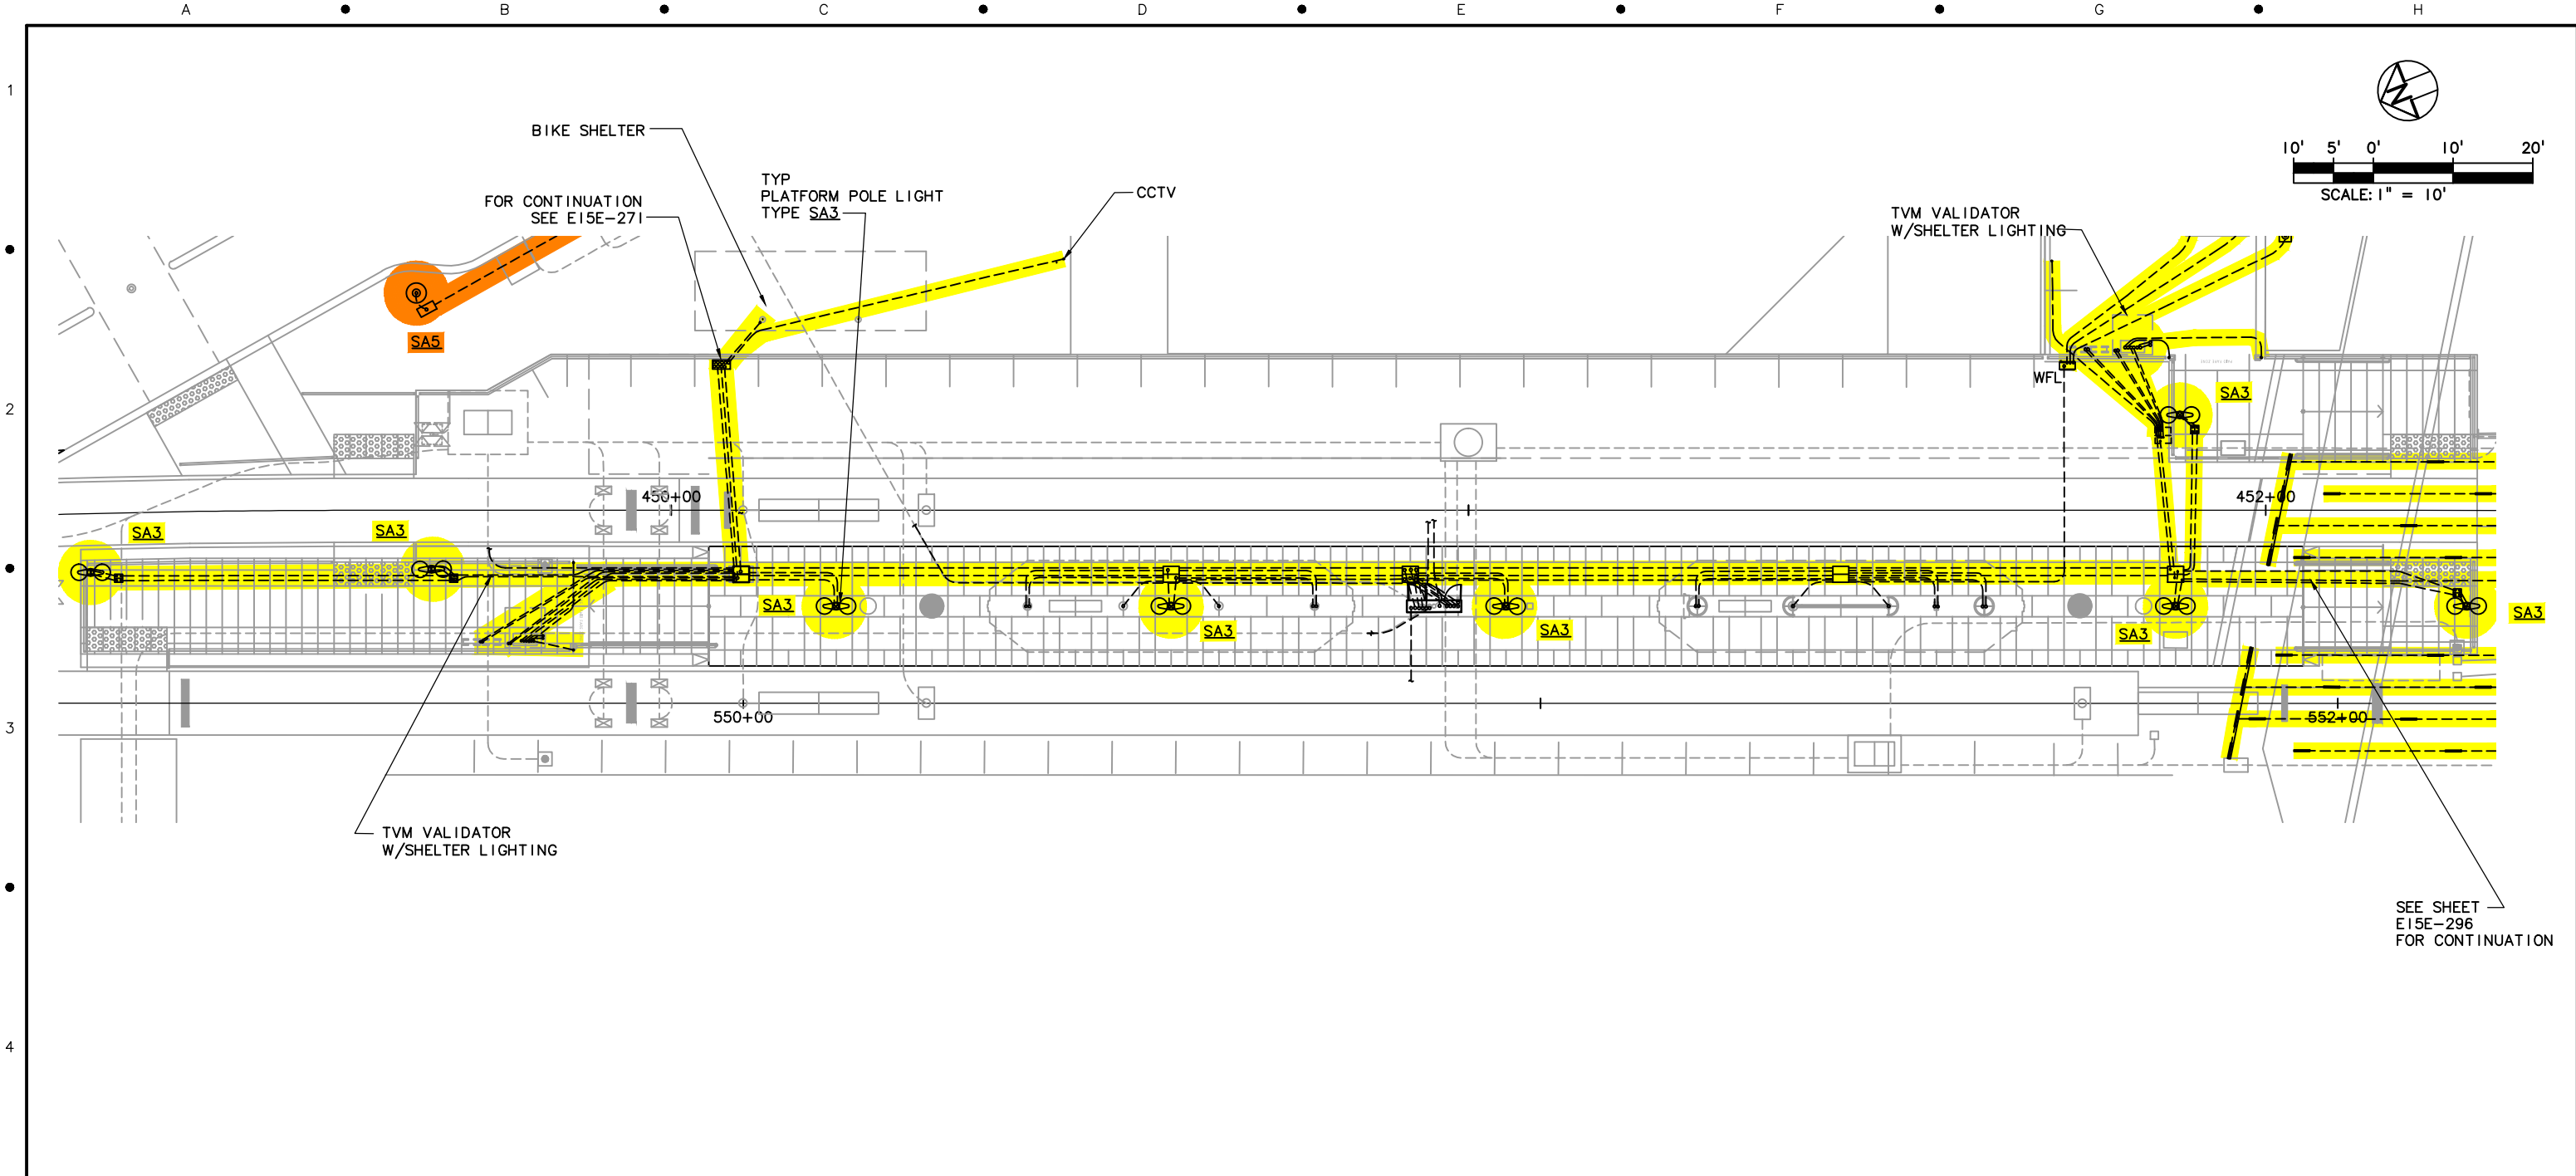

SUBMITTED:	DATE:	APPROVED:	DATE:
------------	-------	-----------	-------

SCALE: 1" = 20'	DRAWING NO.: E15E-296-CX	LIGHTING	57/67
-----------------	--------------------------	----------	-------

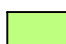
S:\work\00\_PMLR MAINTENANCE FILES\PMLR Maintenance Agreement Contract No. RC1502363\BCAD Files\Lighting\E15MT-058.dwg, 3/1/2017 8:06:13 AM, mcbridej

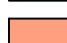

**LEGEND**

 TRIMET	 OAK LODGE WATER DISTRICT
 CITY OF PORTLAND	 OAK LODGE SEWER DISTRICT
 ODOT	 UNION PACIFIC RAILROAD
 CITY OF MILWAUKIE	 PRIVATE PROPERTY
 CLACKAMAS COUNTY	 NORTH CLACKAMAS PARKS & RECREATION DISTRICT

DESIGNED	DATE			
DRAWN	DATE			
CHECKED	DATE			
APPROVED	DATE			
NO.	DATE	BY	APPD.	REVISIONS
		CHK.		

 TRI-COUNTY METROPOLITAN TRANSPORTATION DISTRICT OF OREGON

<b>TRI MET</b>	CAPITAL PROJECTS DIVISION 1800 SW FIRST AVE., SUITE 300 PORTLAND, OREGON 97201
SUBMITTED:	DATE:
APPROVED:	DATE:



**PORTLAND TO MILWAUKIE LRT  
MAINTENANCE AGREEMENT**

LIGHTING  
STA 449+25 TO STA 452+30  
MILWAUKIE/MAIN ST STATION PLATFORM PLAN







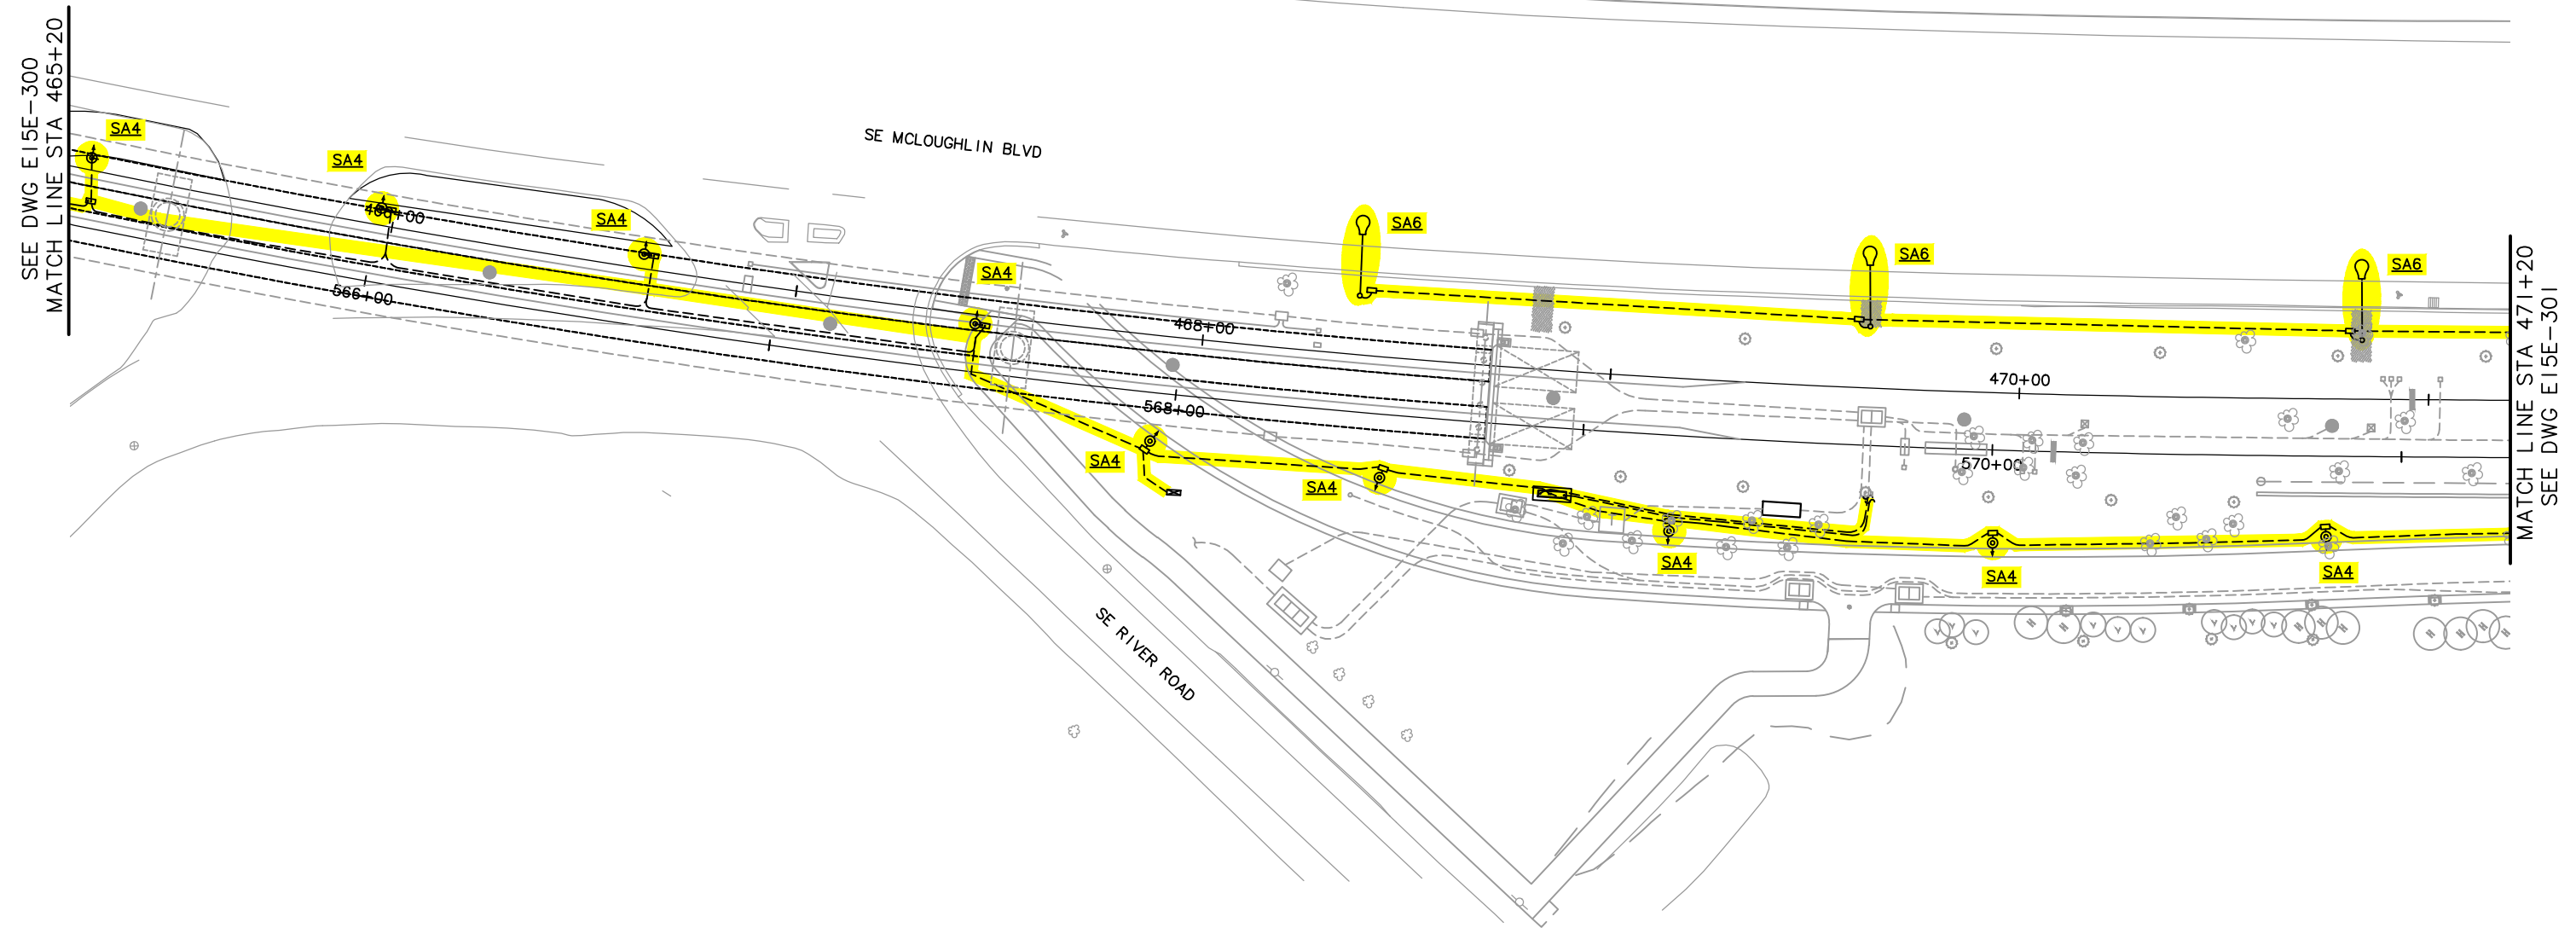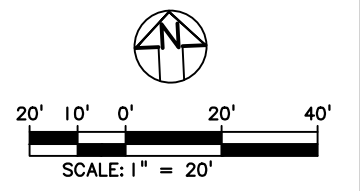



SCALE: 1" = 20'	DRAWING NO.: E15E-269-E	LIGHTING	58/67
-----------------	-------------------------	----------	-------



NOTE:  
 1. SE M'CLOUGHLIN BLVD (99E)  
 STREETLIGHTING MAINTAINED BY COUNTY  
 LIGHTING DISTRICT.




LEGEND

 TRIMET	 OAK LODGE WATER DISTRICT
 CITY OF PORTLAND	 OAK LODGE SEWER DISTRICT
 ODOT	 UNION PACIFIC RAILROAD
 CITY OF MILWAUKIE	 PRIVATE PROPERTY
 CLACKAMAS COUNTY	 NORTH CLACKAMAS PARKS & RECREATION DISTRICT

S:\work\100\_PMLR MAINTENANCE FILES\PMLR Maintenance Agreement Contract No. RC1502363\BCAD Files\Lighting\E15MT-060.dwg, 3/1/2017 8:09:28 AM, mcbridej

DESIGNED	DATE			
DRAWN	DATE			
CHECKED	DATE			
APPROVED	DATE			
NO.	DATE	BY	APPD.	REVISIONS
		CHK.		

 TRI-COUNTY METROPOLITAN TRANSPORTATION DISTRICT OF OREGON

**TRI MET** CAPITAL PROJECTS DIVISION  
 1800 SW FIRST AVE., SUITE 300  
 PORTLAND, OREGON 97201



SUBMITTED: \_\_\_\_\_ DATE: \_\_\_\_\_ APPROVED: \_\_\_\_\_ DATE: \_\_\_\_\_

**PORTLAND TO MILWAUKIE LRT  
 MAINTENANCE AGREEMENT**





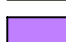
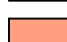


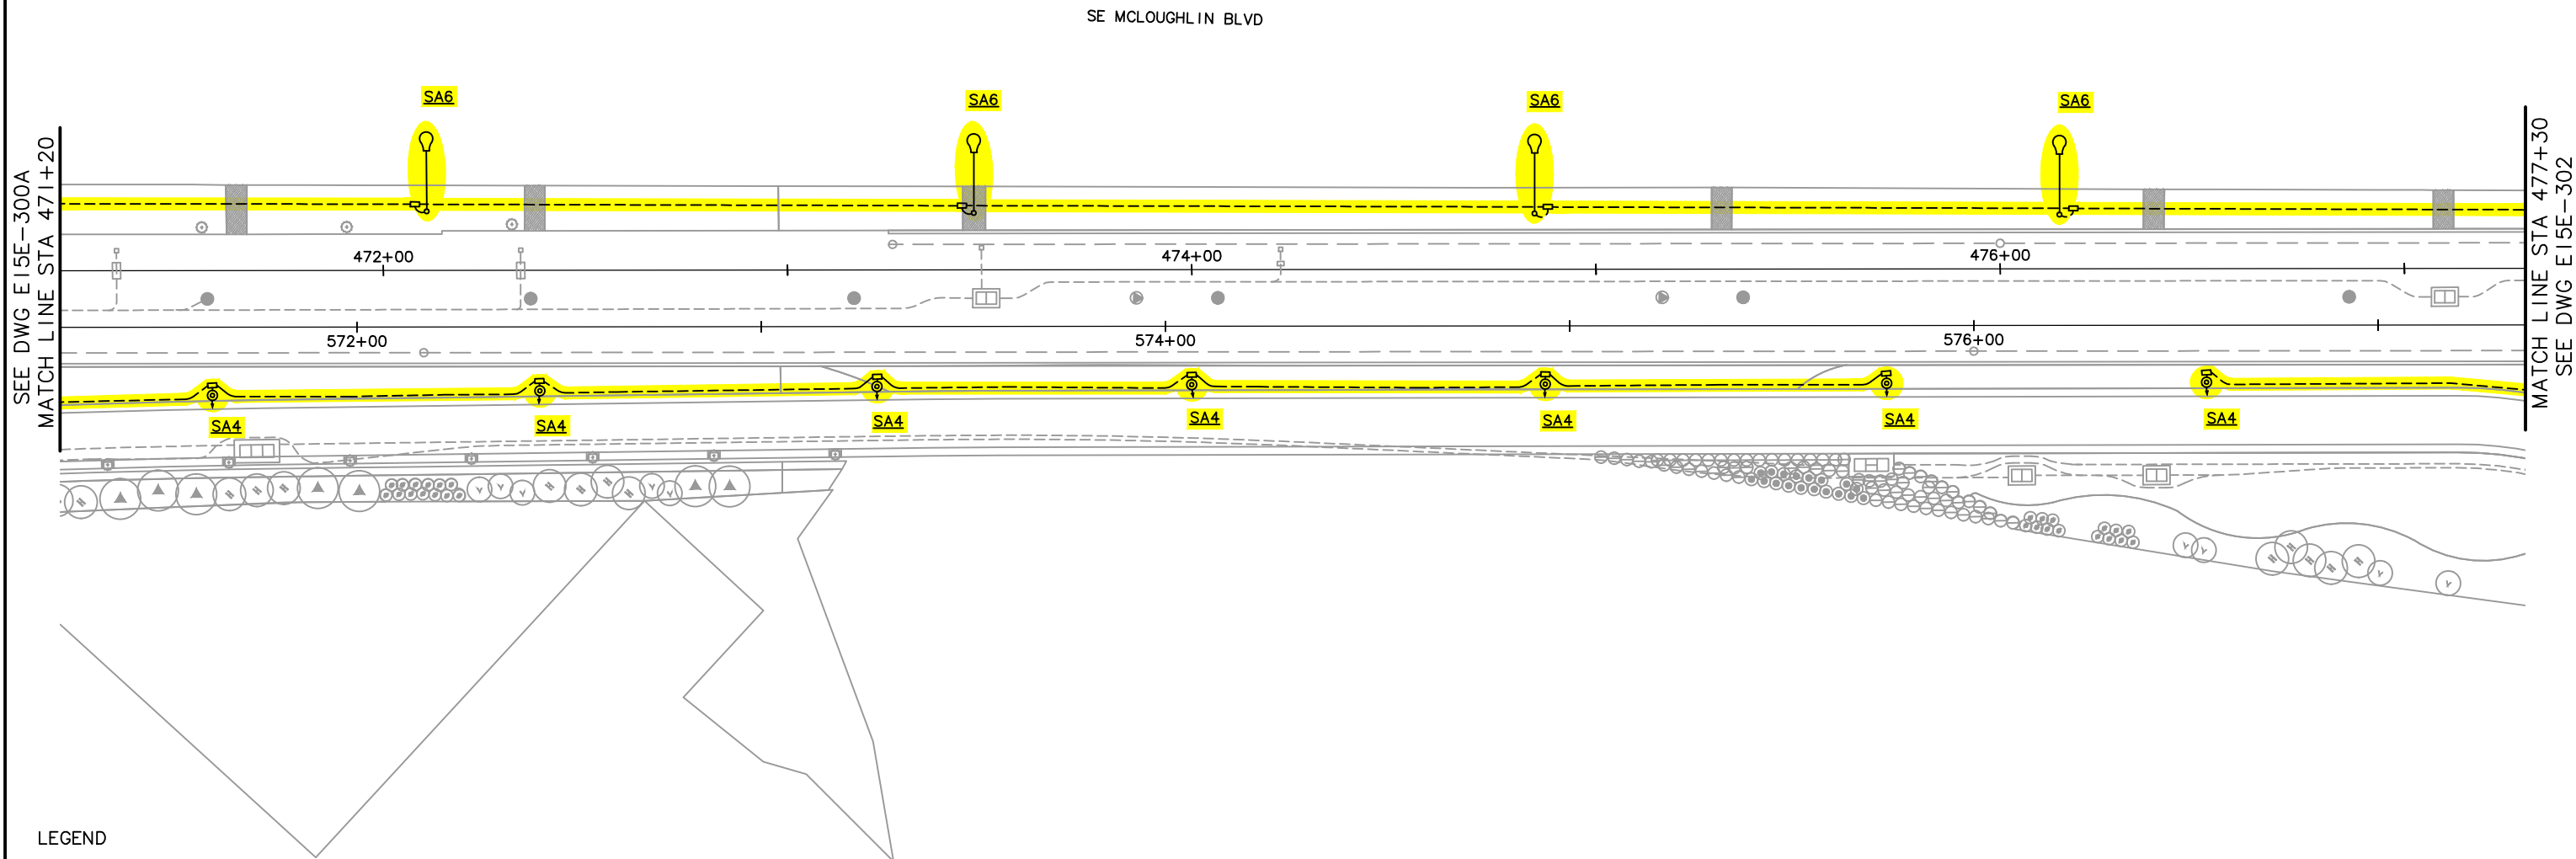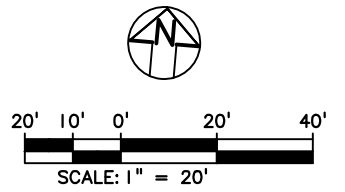

LIGHTING  
 STA 465+20 TO STA 471+20  
 SE M'CLOUGHLIN BLVD & SE RIVER RD



SCALE: 1" = 20' DRAWING NO.: E15E-300A-AX LIGHTING 60/67

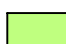NOTE:  
 1. SE M'CLOUGHLIN BLVD (99E)  
 STREETLIGHTING MAINTAINED BY COUNTY  
 LIGHTING DISTRICT.





LEGEND

 TRIMET	 OAK LODGE WATER DISTRICT
 CITY OF PORTLAND	 OAK LODGE SEWER DISTRICT
 ODOT	 UNION PACIFIC RAILROAD
 CITY OF MILWAUKIE	 PRIVATE PROPERTY
 CLACKAMAS COUNTY	 NORTH CLACKAMAS PARKS & RECREATION DISTRICT

 TRI-COUNTY METROPOLITAN TRANSPORTATION DISTRICT OF OREGON					<b>PORTLAND TO MILWAUKIE LRT          MAINTENANCE AGREEMENT</b> LIGHTING STA 471+20 TO STA 477+30 SE M'CLOUGHLIN BLVD							
DESIGNED _____ DATE _____		DRAWN _____ DATE _____		 <b>TRI MET</b> CAPITAL PROJECTS DIVISION 1800 SW FIRST AVE., SUITE 300 PORTLAND, OREGON 97201		SCALE: 1" = 20' DRAWING NO.: E15E-301 LIGHTING						
CHECKED _____ DATE _____		APPROVED _____ DATE _____										
NO.	DATE	BY	APPD.	REVISIONS	SUBMITTED:	DATE:	APPROVED:	DATE:	SCALE:	DRAWING NO.:	LIGHTING	6/67
		CHK.							1" = 20'	E15E-301		

S:\work\100\_PMLR MAINTENANCE FILES\PMLR Maintenance Agreement Contract No. RC150236J\BCAD Files\Lighting\E15MT-061.dwg, 3/1/2017 8:11:01 AM, mcbribej



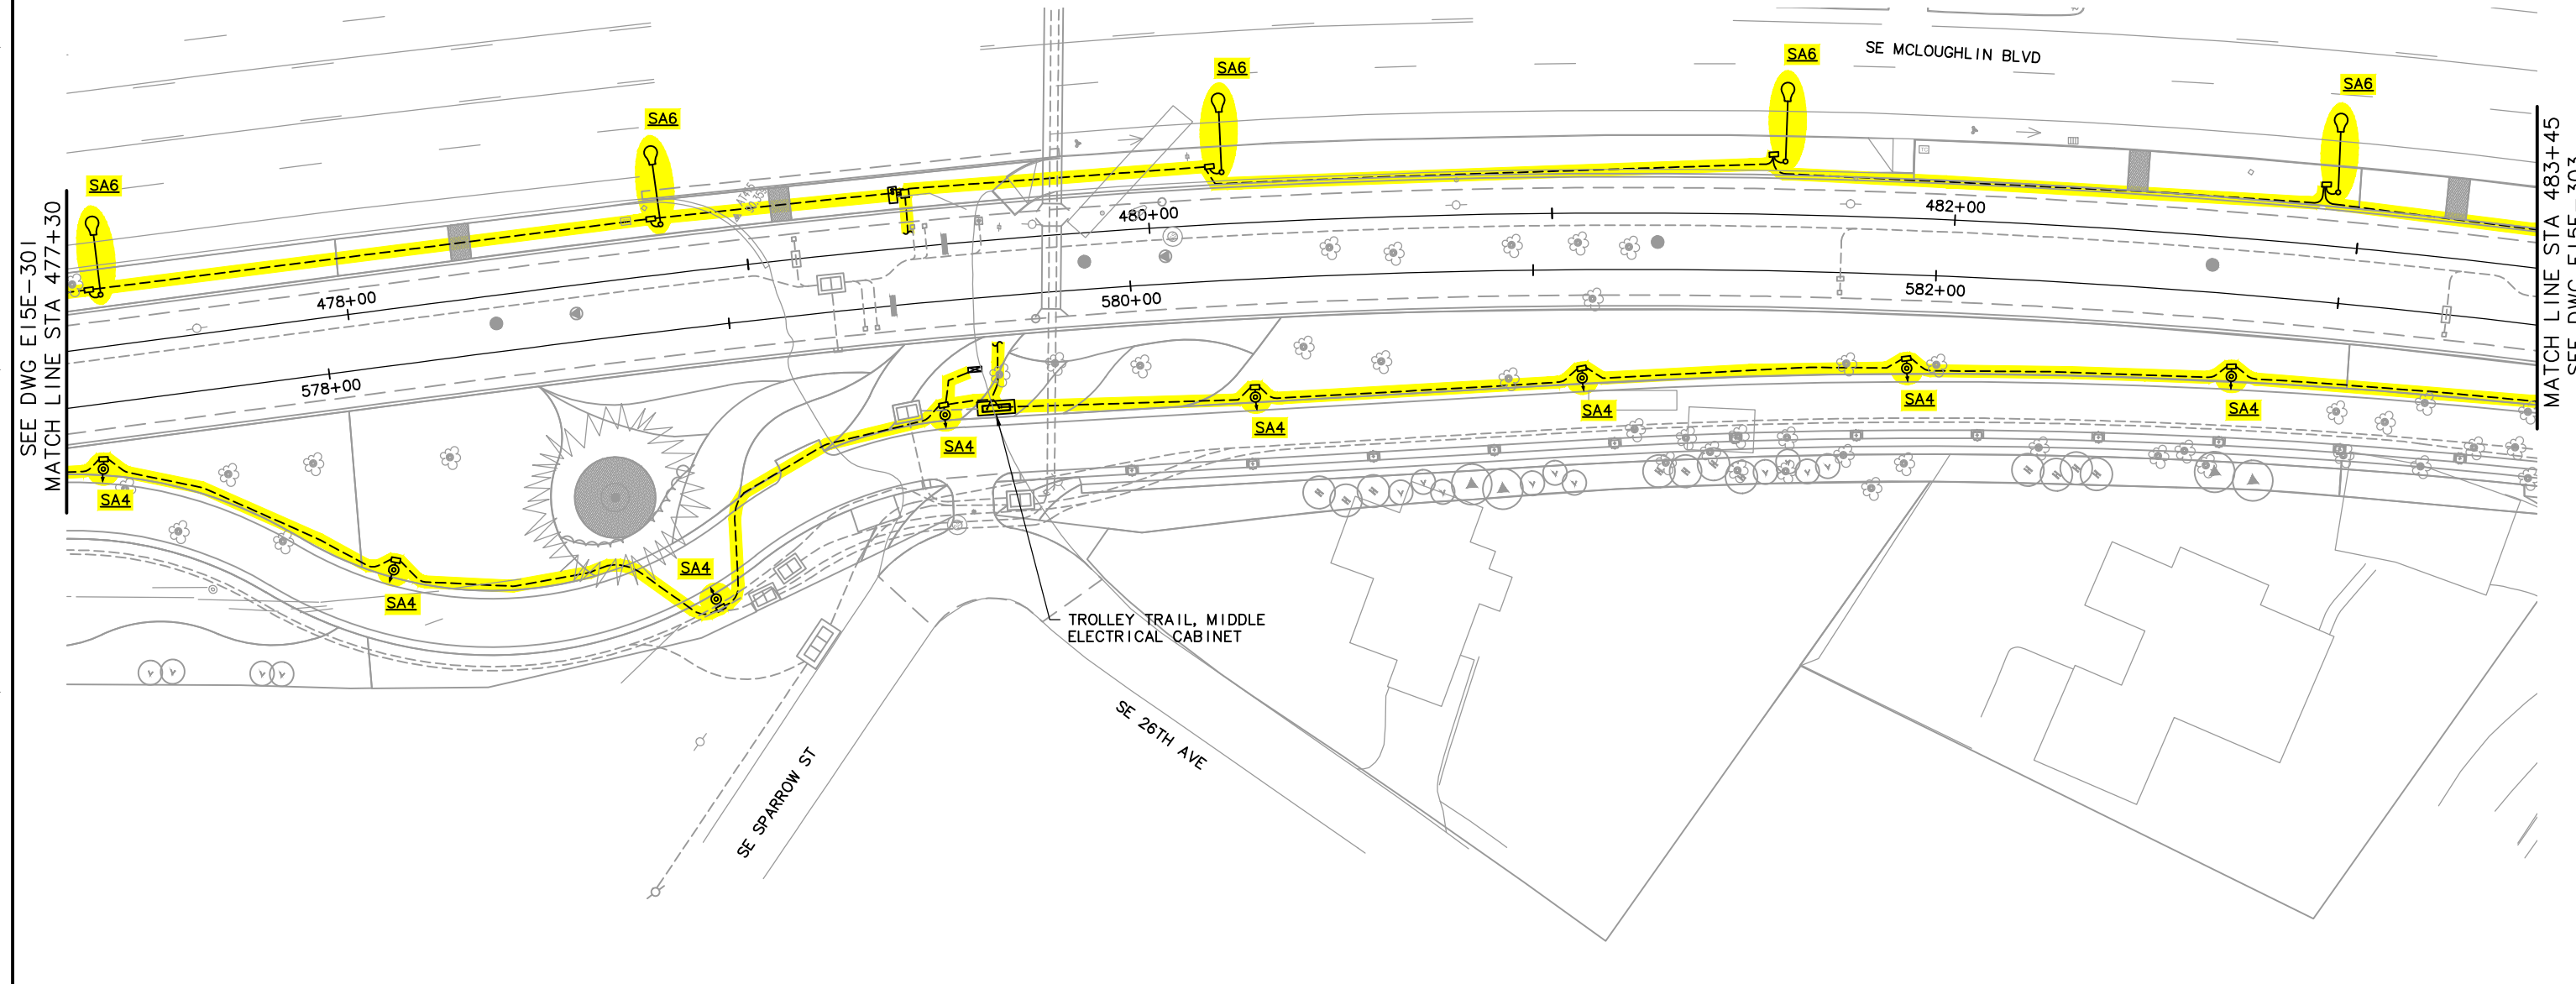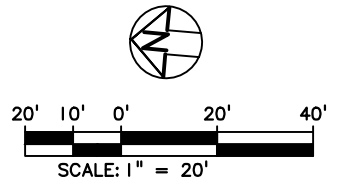







NOTE:  
 1. SE MCLOUGHLIN BLVD (99E)  
 STREETLIGHTING MAINTAINED BY COUNTY  
 LIGHTING DISTRICT.



SEE DWG E15E-301  
 MATCH LINE STA 477+30


MATCH LINE STA 483+45  
 SEE DWG E15E-303

**LEGEND**

 TRIMET	 OAK LODGE WATER DISTRICT
 CITY OF PORTLAND	 OAK LODGE SEWER DISTRICT
 ODOT	 UNION PACIFIC RAILROAD
 CITY OF MILWAUKIE	 PRIVATE PROPERTY
 CLACKAMAS COUNTY	 NORTH CLACKAMAS PARKS & RECREATION DISTRICT

NO.	DATE	BY	APPD.	REVISIONS

DESIGNED	DATE
DRAWN	DATE
CHECKED	DATE
APPROVED	DATE

 TRI-COUNTY METROPOLITAN TRANSPORTATION DISTRICT OF OREGON

**TRI MET**

CAPITAL PROJECTS  
 DIVISION  
 1800 SW FIRST AVE., SUITE 300  
 PORTLAND, OREGON 97201

**PORTLAND TO MILWAUKIE LRT  
 MAINTENANCE AGREEMENT**

LIGHTING  
 STA 477+30 TO STA 483+45  
 SE SPARROW ST & SE MCLOUGHLIN BLVD


SUBMITTED:	DATE:	APPROVED:	DATE:
------------	-------	-----------	-------

SCALE: 1" = 20'	DRAWING NO.: E15E-302-BX	LIGHTING	62/67
--------------------	-----------------------------	----------	-------







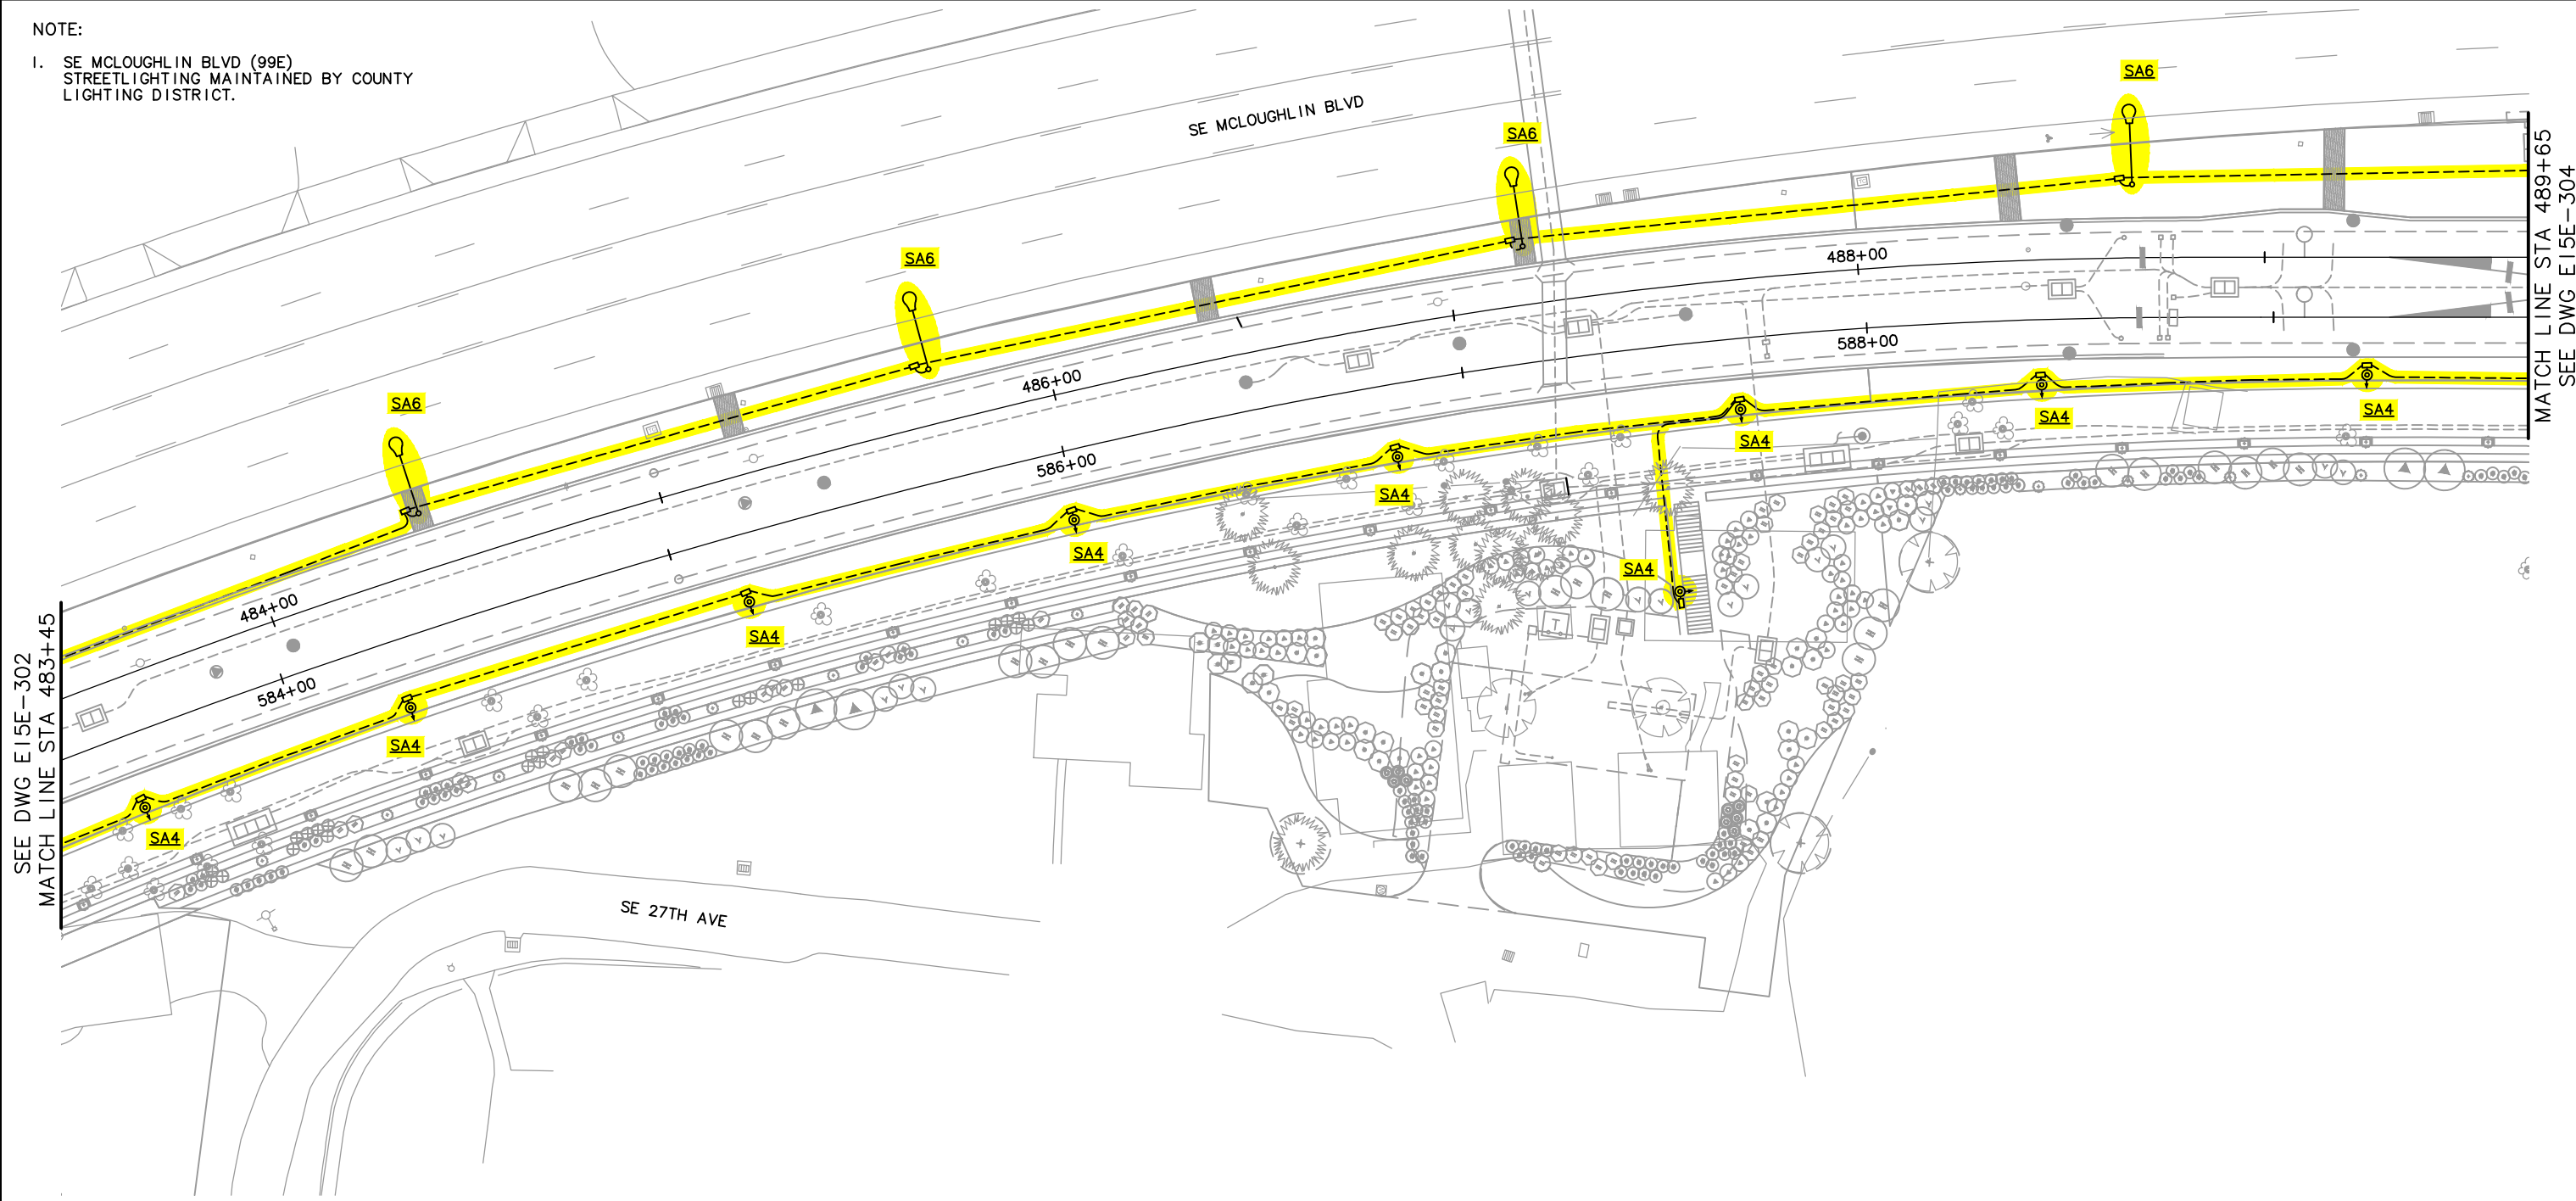



S:\work\00\_PMLR MAINTENANCE FILES\PLR Maintenance Agreement Contract No. RC150236J\BCAD Files\Lighting\E15MT-062.dwg, 3/1/2017 8:12:37 AM, mcbridej


S:\work\00\_PMLR MAINTENANCE FILES\PMLR Maintenance Agreement Contract No. RC1502363\BCAD Files\Lighting\E15MT-063.dwg, 3/1/2017 8:14:14 AM, mcbridej

NOTE:  
 1. SE M'CLOUGHLIN BLVD (99E)  
 STREETLIGHTING MAINTAINED BY COUNTY  
 LIGHTING DISTRICT.




LEGEND

- |   |   |
|---|---|
|  TRIMET            |  OAK LODGE WATER DISTRICT                    |
|  CITY OF PORTLAND  |  OAK LODGE SEWER DISTRICT                    |
|  ODOT              |  UNION PACIFIC RAILROAD                      |
|  CITY OF MILWAUKIE |  PRIVATE PROPERTY                            |
|  CLACKAMAS COUNTY  |  NORTH CLACKAMAS PARKS & RECREATION DISTRICT |

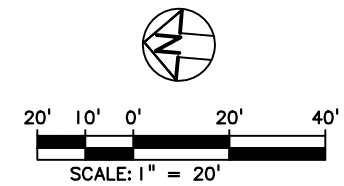

NO.	DATE	BY	APPD.	REVISIONS

DESIGNED	DATE
DRAWN	DATE
CHECKED	DATE
APPROVED	DATE

 TRI-COUNTY METROPOLITAN TRANSPORTATION DISTRICT OF OREGON

**TRI MET** CAPITAL PROJECTS DIVISION  
 1800 SW FIRST AVE., SUITE 300  
 PORTLAND, OREGON 97201

SUBMITTED:	DATE:	APPROVED:	DATE:
------------	-------	-----------	-------


**PORTLAND TO MILWAUKIE LRT  
 MAINTENANCE AGREEMENT**

LIGHTING  
 STA 483+45 TO STA 489+65  
 SE M'CLOUGHLIN BLVD

SCALE: 1" = 20'	DRAWING NO.: E15E-303	LIGHTING	63/67
--------------------	--------------------------	----------	-------





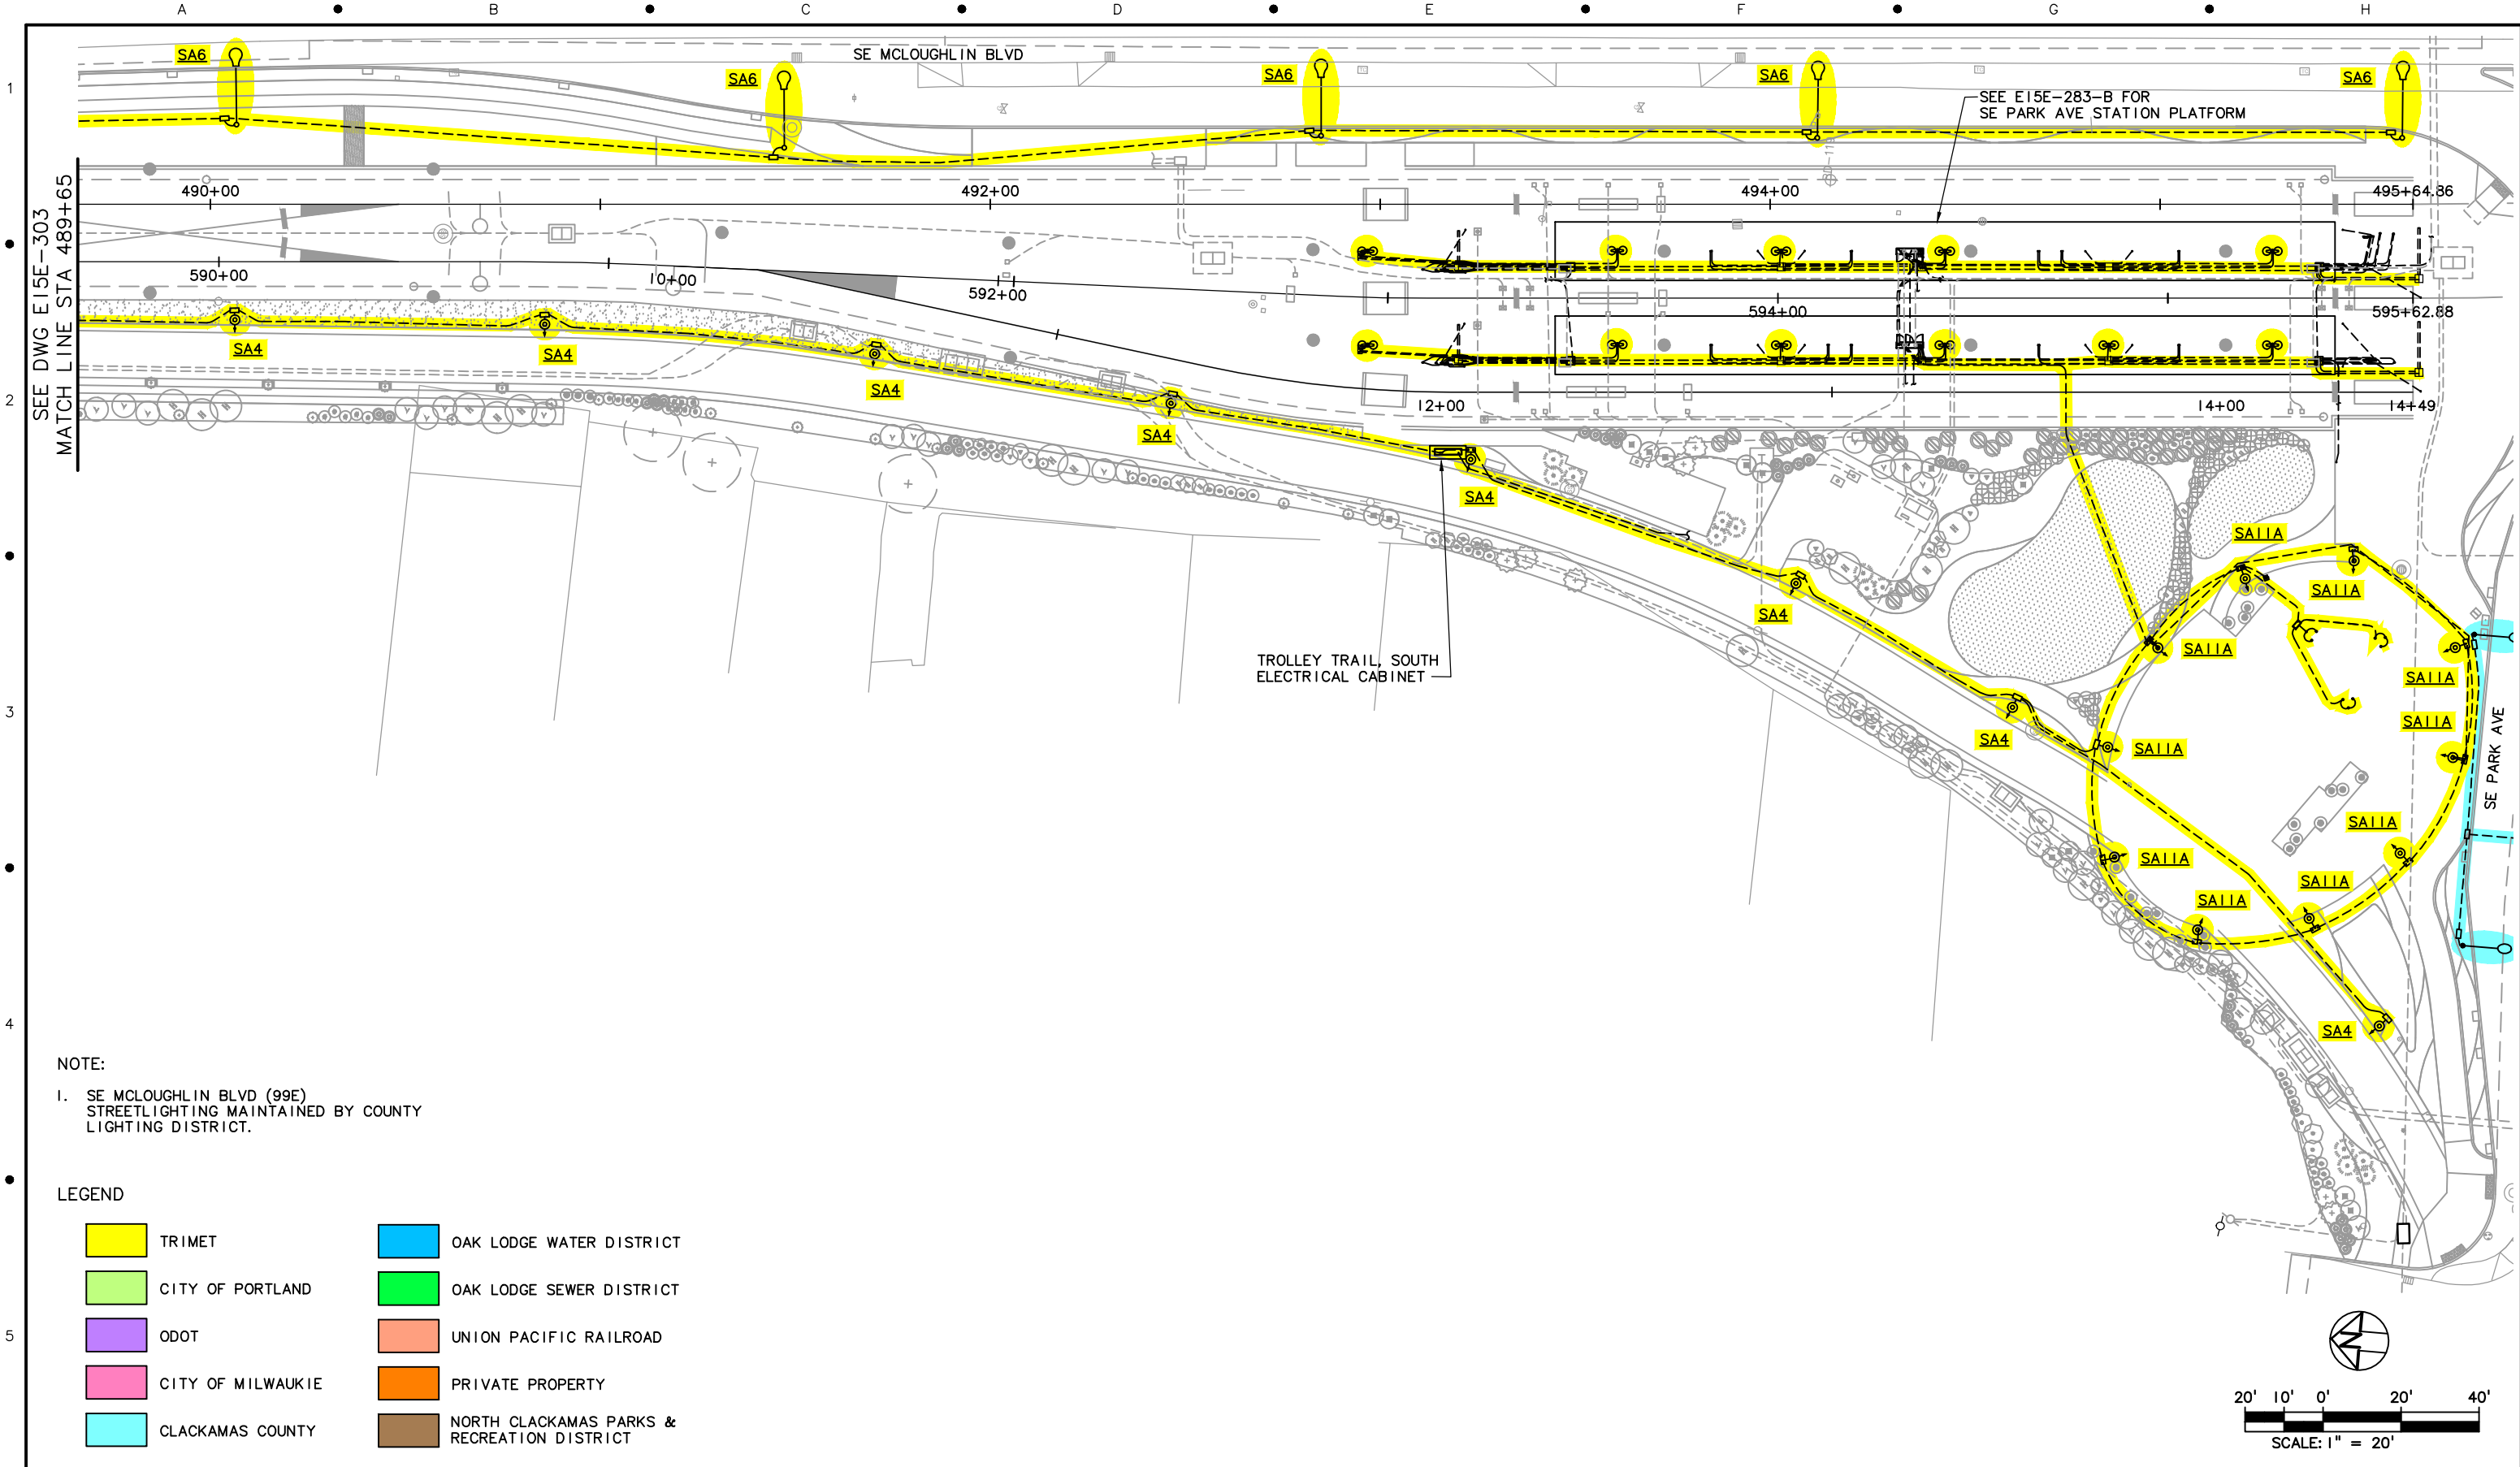







S:\work\100\_PMLR MAINTENANCE FILES\PMLR Maintenance Agreement Contract No. RC1502363\BCAD Files\Lighting\E15MT-064.dwg, 3/1/2017 8:15:56 AM, mcbridej




NOTE:  
 1. SE MCKLOUGHLIN BLVD (99E) STREETLIGHTING MAINTAINED BY COUNTY LIGHTING DISTRICT.

LEGEND

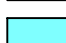 TRIMET	 OAK LODGE WATER DISTRICT
 CITY OF PORTLAND	 OAK LODGE SEWER DISTRICT
 ODOT	 UNION PACIFIC RAILROAD
 CITY OF MILWAUKIE	 PRIVATE PROPERTY
 CLACKAMAS COUNTY	 NORTH CLACKAMAS PARKS & RECREATION DISTRICT

NO.	DATE	BY	APPD.	REVISIONS

DESIGNED	DATE
DRAWN	DATE
CHECKED	DATE
APPROVED	DATE

 TRI-COUNTY METROPOLITAN TRANSPORTATION DISTRICT OF OREGON

**TRI MET**

CAPITAL PROJECTS DIVISION  
 1800 SW FIRST AVE., SUITE 300  
 PORTLAND, OREGON 97201

**PORTLAND TO MILWAUKIE LRT MAINTENANCE AGREEMENT**

LIGHTING  
 STA 489+65 TO STA 495+70  
 SE MCKLOUGHLIN BLVD & SE PARK AVE

SUBMITTED:	DATE:	APPROVED:	DATE:
------------	-------	-----------	-------

SCALE: 1" = 20'	DRAWING NO.: E15E-304-AX	LIGHTING	64/67
-----------------	--------------------------	----------	-------