


INDEX OF DRAWINGS

T15MT

SHT No.	DWG No.	DESCRIPTION	SHT No.	DWG No.	DESCRIPTION	SHT No.	DWG No.	DESCRIPTION
PMLR MAINTENANCE AGREEMENT								
TRAFFIC SIGNALS								
1	T15W-101-BX	SW 5TH AVE & SW LINCOLN ST			STA 101+30 TO STA 103+40			
2	T15W-201-EX	SW 4TH AVE & SW LINCOLN ST			STA 104+65 TO STA 106+46			
3	T15W-301-D	SW 2ND AVE & SW LINCOLN ST			STA 109+80 TO STA 111+32			
4	T15W-401-B	SW 1ST AVE & SW LINCOLN ST			STA 112+85 TO STA 114+55			
5	T15W-501-CX	SW NAITO PKWY & SW LINCOLN ST			STA 116+07 TO STA 117+45			
6	T15W-601-GX	SW MOODY AVE & SW PORTER ST			STA 141+60 TO STA 144+28			
7	T15W-701-CX	SW BOND AVE & SW PORTER ST			STA 136+50 TO STA 148+32			
8	T15W-901	SW LINCOLN ST & SW 4TH AVE			STA 102+00 TO STA 109+00			
9	T15W-902	SW 2ND AVE TO SW NAITO PKWY			STA 109+00 TO STA 118+00			
10	T15W-903	SW HARRISON ST & SW HARBOR DR			STA 118+00 TO STA 128+00			
11	T15W-904	SW SHERIDAN ST & SW HARBOR DR			STA 128+00 TO STA 138+00			
12	T15W-905	SW MOODY AVE TO SW BOND AVE			STA 138+00 TO STA 150+00			
13	T15E-612-AX	TRANSITWAY & SE OLD WATER AVE			STA 176+00 TO STA 178+00			
14	T15E-620-AX	TRANSITWAY & SE NEW WATER AVE			STA 176+10 TO STA 182+20			
15	T15E-645-A	SE 8TH AVE & SE DIVISION ST			STA 192+50 TO STA 195+20			
16	T15E-646-EX	SE 8TH AVE & SE DIVISION PL			STA 190+50 TO STA 194+50			
17	T15E-680-CX	SE 11TH AVE			STA 202+00 TO STA 204+00			
18	T15E-681-CX	SE 11TH & SE CLINTON & SE MILWAUKIE AVSTA			201+70 TO STA 204+50			
19	T15E-682-DX	SE 12TH & SE GIDEON & SE MILWAUKIE AVESTA			204+00 TO STA 207+00			
20	T15E-683-CX	SE 12TH AVE & SE CLINTON ST			STA 204+00 TO STA 206+50			
21	T15E-710-B	SE DIVISION ST AT SE 12TH AVE			STA 204+00 TO STA 206+50			
22	T15E-730-B	SE 17TH AVE & SE PERSHING ST			STA 225+50 TO STA 228+75			
23	T15E-733-A	SE 17TH AVE & SE HAIG ST			STA 229+50 TO STA 230+50			
24	T15E-740-CX	SE 17TH AVE & SE RHINE ST			STA 231+80 TO STA 233+30			
25	T15E-746	SE 17TH AVE SE LAFAYETTE ST			STA 234+20 TO STA 29+80			
26	T15E-750-BX	SE 17TH AVE & SE CNETER ST			STA 244+45 TO STA 246+20			
27	T15E-760-EX	SE 17TH AVE & SE BOISE ST			STA 249+20 TO STA 251+00			
28	T15E-766-A	SE 17TH AVE & SE MALL ST			STA 254+50 TO STA 256+00			
29	T15E-770-EX	SE 17TH AVE & SE HOLGATE BLVD			STA 257+25 TO STA 260+80			
30	T15E-780-B	SE 17TH AVE & SE SCHILLER ST			STA 267+00 TO STA 269+00			
31	T15E-790-EX	SE 17TH AVE & SE MCLOUGHLIN BLVD			STA 268+00 TO STA 276+40			
32	T15E-800-CX	SE HAROLD ST & SE MCLOUGHLIN BLVD			STA 286+30 TO STA 294+20			
33	T15E-805	SE BYBEE BLVD/EASTMORELAND GOLF COURSE DRWY			STA 325+00			
34	T15E-810-BX	SE TACOMA ST & PARK & RIDE ENTRANCE			STA 359+50 TO STA 362+60			
35	T15E-820-CX	SE JOHNSON CREEK BLVD & 32ND AVE			STA 369+00			
36	T15E-950-AX	SE OLD WATER AVE TO SE NEW WATER AVE			STA 276+00 TO STA 292+00			
37	T15E-951	SE CARUTHERS ST & SE DIVISION			STA 284+00 TO STA 253+00			
38	T15E-952-AX	SE DIVISION ST & SE 9TH AVE			STA 292+00 TO STA 300+00			
39	T15E-953-AX	SE 11TH AVE & SE MILWAUKIE AVE			STA 300+00 TO STA 309+00			
40	T15E-953-C	SE 11TH AVE & SE 12TH AVE & SE DIVISION ST			STA 306+00			
41	T15E-953-B	SE MILWAUKIE AVE & SE POWELL BLVD			STA 308+00			
42	T15E-954	SE 14TH AVE & SE BROOKLYN ST			STA 309+00 TO STA 318+00			
43	T15E-955-A	SE POWELL BLVD & SE 20TH AVE			STA 318+00 TO STA 326+50			
44	T15E-956-AX	SE PERSHING ST TO SE LAFAYETTE ST			STA 326+50 TO STA 335+50			
45	T15E-957-AX	SE RHONE ST & SE 17TH AVE			STA 335+50 TO STA 344+75			
46	T15E-958-AX	SE BOISE ST & SE 17TH AVE			STA 344+75 TO STA 353+75			
47	T15E-959-BX	SE HOLGATE ST & SE 17TH AVE			STA 353+75 TO STA 363+00			
48	T15E-960-BX	SE SCHILLER ST & SE 17TH AVE			STA 363+00 TO STA 370+50			
49	T15E-961-BX	SE 17TH AVE & SE MCLOUGHLIN BLVD			STA 370+50 TO STA 379+00			
50	T15E-962-AX	SE HAROLD & SE MCLOUGHLIN & SE INSLEY			STA 379+00 TO STA 391+70			
51	T15E-963-BX	SE TACOMA ST & PARK & RIDE ENTRANCE			STA 458+00 TO STA 462+20			
52	T15E-965-AX	SE JOHNSON CREEK BLVD & SE 32ND AVE			STA 470+00			
53	T15E-830-CX	SE 21ST AVE & SE WASHINGTON ST			STA 445+50			
54	T15E-835-CX	SE 23RD AVE & SE WASHINGTON ST			STA 445+00			
55	T15E-840-GX	SE 21ST AVE & SE ADAMS ST			STA 447+00 TO STA 449+00			
56	T15E-850	SE RIVER RD & SE MCLOUGHLIN BLVD			STA 466+65 TO STA 468+65			
57	T15E-861	SE PARK AVE & SE MCLOUGHLIN BLVD						
58	T15E-870-CX	SE PARK AVE & PARK & RIDE/SE 27TH AVE						
59	T15E-875-B	SE PARK AVE & OATFIELD RD						
60	T15E-980	SE 21ST AVE & SE WASHINGTON ST			STA 438+00 TO STA 444+80			
61	T15E-981-BX	SE 21ST AVE & SE ADAMS ST			STA 445+00 TO STA 448+50			
62	T15E-1000-B	SE PARK AVE & SE 27TH AVE			STA 13+50 TO STA 18+00			
63	T15E-1001-A	SE MCLOUGHLIN BLVD & SE PARK AVE			STA 18+00 TO STA 25+65			

S:\work\100_PMLR MAINTENANCE FILES\PMLR Maintenance Agreement Contract No. RC150236J\B\CAD Files\TrafficSignals\T15MT-INDEX.dwg, 2/28/2017 12:15:43 PM, mcbridej


DESIGNED	DATE			
DRAWN	DATE			
CHECKED	DATE			
APPROVED	DATE			
NO.	DATE	BY	APPD.	REVISIONS
		CHK.		



TRI-COUNTY METROPOLITAN TRANSPORTATION DISTRICT OF OREGON

SUBMITTED: _____ DATE: _____

APPROVED: _____ DATE: _____



CAPITAL PROJECTS DIVISION
1800 SW FIRST AVE., SUITE 300
PORTLAND, OREGON 97201



PORTLAND TO MILWAUKIE LRT
MAINTENANCE AGREEMENT
DRAWING INDEX

SCALE: NONE







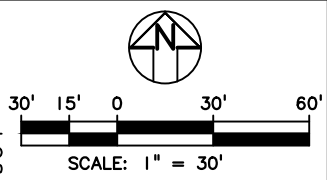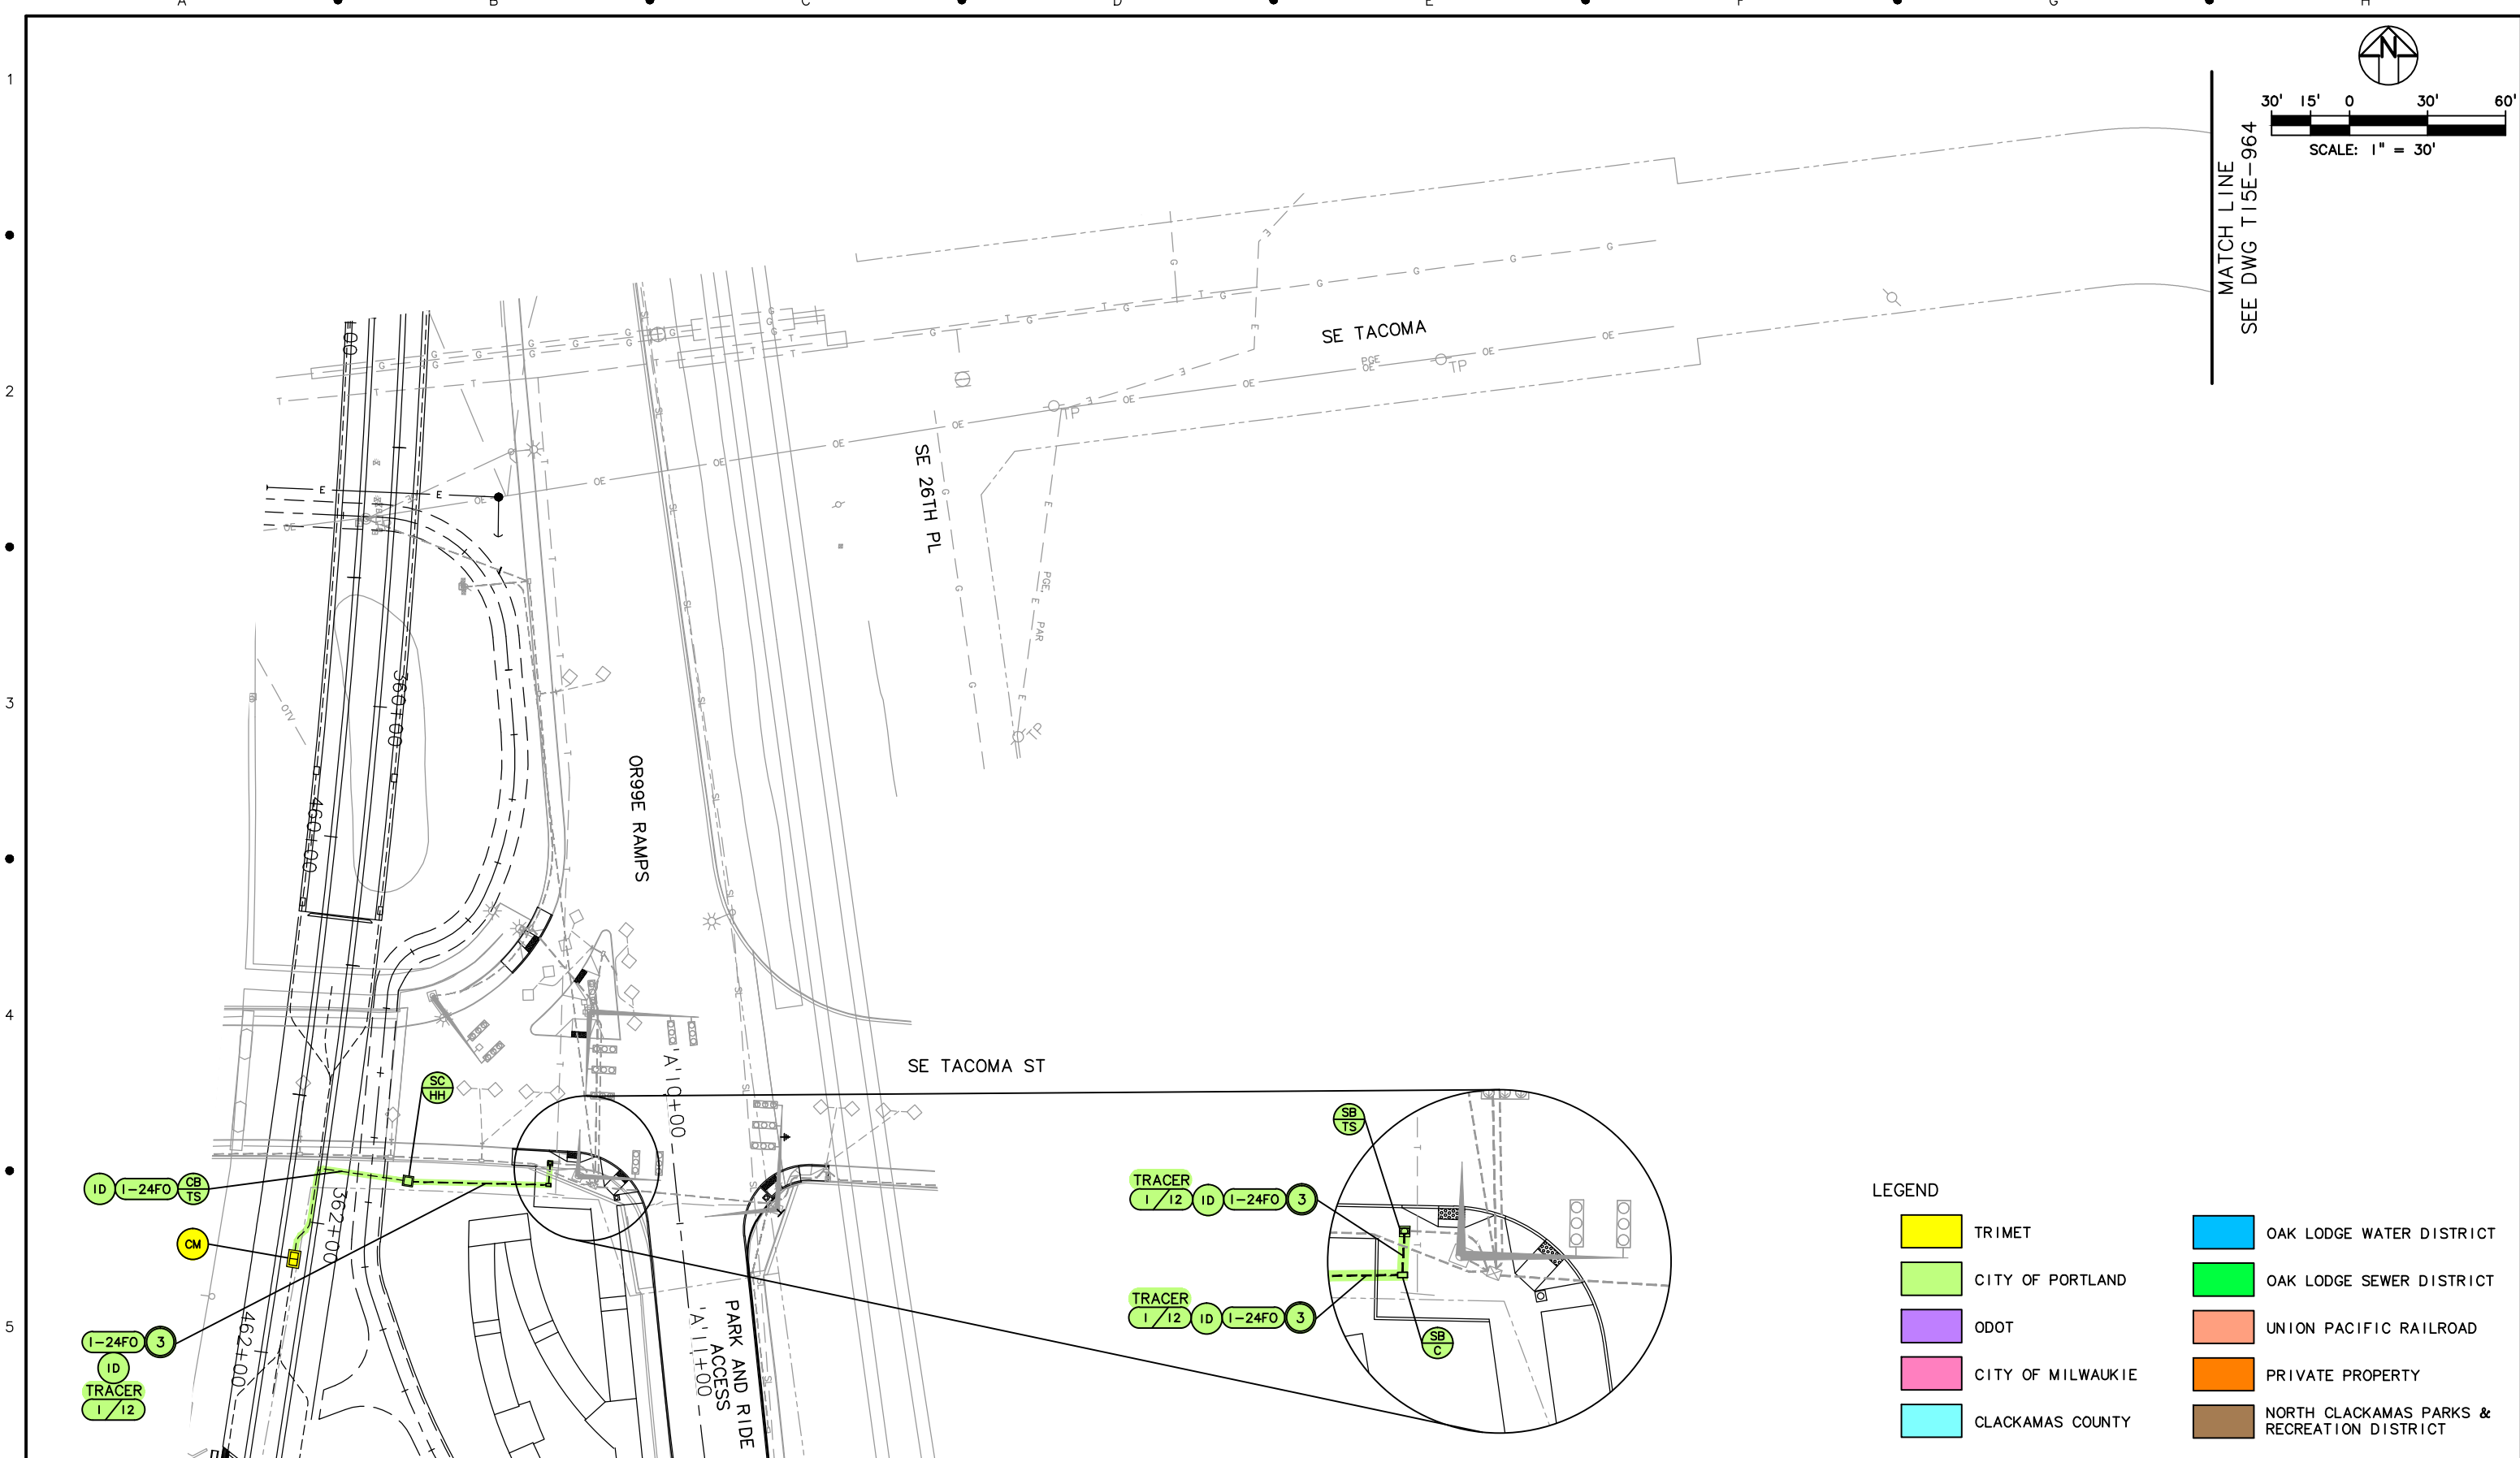



DRAWING NO.: T15MT-INDEX

TRAFFIC SIGNALS 1/1

S:\work\00_PMLR MAINTENANCE FILES\PMLR Maintenance Agreement Contract No. RC1502363\BCAD Files\TrafficSignals\T15MT-051.dwg, 2/28/2017 1:26:11 PM, mcbirde]



LEGEND

 TRIMET	 OAK LODGE WATER DISTRICT
 CITY OF PORTLAND	 OAK LODGE SEWER DISTRICT
 ODOT	 UNION PACIFIC RAILROAD
 CITY OF MILWAUKIE	 PRIVATE PROPERTY
 CLACKAMAS COUNTY	 NORTH CLACKAMAS PARKS & RECREATION DISTRICT

NO.	DATE	BY	APPD.	REVISIONS

DESIGNED	DATE
DRAWN	DATE
CHECKED	DATE
APPROVED	DATE

TRI-COUNTY METROPOLITAN TRANSPORTATION DISTRICT OF OREGON

TRI MET

CAPITAL PROJECTS DIVISION
1800 SW FIRST AVE., SUITE 300
PORTLAND, OREGON 97201


PORTLAND TO MILWAUKIE LRT MAINTENANCE AGREEMENT

TRAFFIC SIGNALS
STA 458+00 TO STA 462+20
SE TACOMA ST & PARK AND RIDE ENTRANCE

SUBMITTED:	DATE:	APPROVED:	DATE:
------------	-------	-----------	-------


SCALE: 1" = 30'	DRAWING NO.: T15E-963-BX	TRAFFIC SIGNALS 5/63
--------------------	-----------------------------	-------------------------

A B C D E F G H

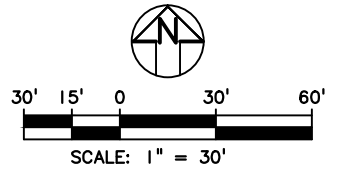

SEE DWG T15E-964
MATCH LINE

SE TACOMA ST

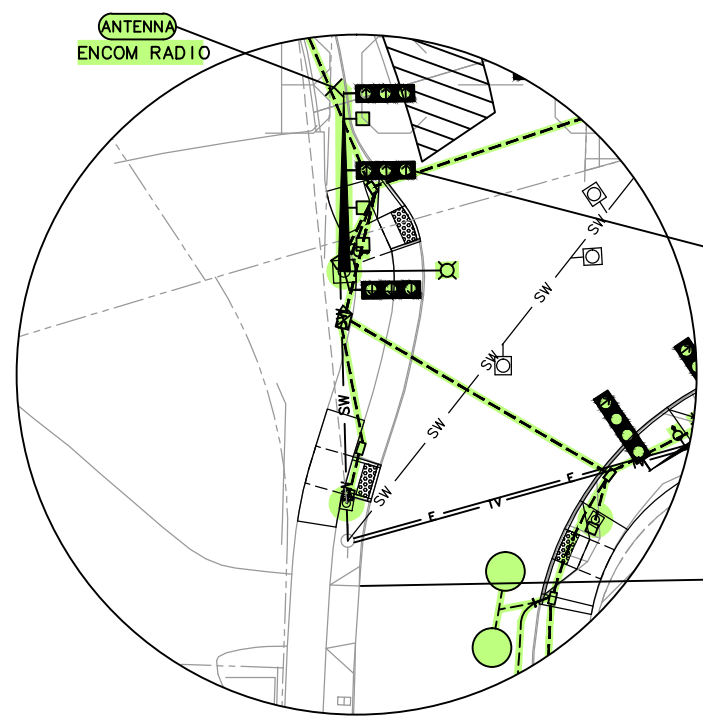











ANTENNA
ENCOM RADIO

SE JOHNSON CREEK BLVD


SE 32ND AVE

LEGEND

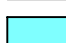- | | |
|---|---|
|  TRIMET |  OAK LODGE WATER DISTRICT |
|  CITY OF PORTLAND |  OAK LODGE SEWER DISTRICT |
|  ODOT |  UNION PACIFIC RAILROAD |
|  CITY OF MILWAUKIE |  PRIVATE PROPERTY |
|  CLACKAMAS COUNTY |  NORTH CLACKAMAS PARKS & RECREATION DISTRICT |

NO.	DATE	BY	APPD.	REVISIONS

DESIGNED	DATE
DRAWN	DATE
CHECKED	DATE
APPROVED	DATE

 TRI-COUNTY METROPOLITAN TRANSPORTATION DISTRICT OF OREGON

TRIMET CAPITAL PROJECTS DIVISION
1800 SW FIRST AVE., SUITE 300
PORTLAND, OREGON 97201

SUBMITTED: _____ DATE: _____ APPROVED: _____ DATE: _____


**PORTLAND TO MILWAUKIE LRT
MAINTENANCE AGREEMENT**

TRAFFIC SIGNALS
STA 470+00
SE JOHNSON CREEK BLVD & SE 32ND AVE

SCALE: 1" = 30' DRAWING NO.: T15E-965-AX TRAFFIC SIGNALS 52/63

S:\work\00_PMLR MAINTENANCE FILES\PMLR Maintenance Agreement Contract No. RC150236\BCAD Files\TrafficSignals\T15MT-052.dwg, 2/28/2017 1:27:30 PM, mcbndej

S:\work\100_PMLR MAINTENANCE FILES\PMLR Maintenance Agreement Contract No. RC150236J\BCAD Files\TrafficSignals\T15MT-053.dwg, 2/28/2017 1:29:36 PM, mcbndej

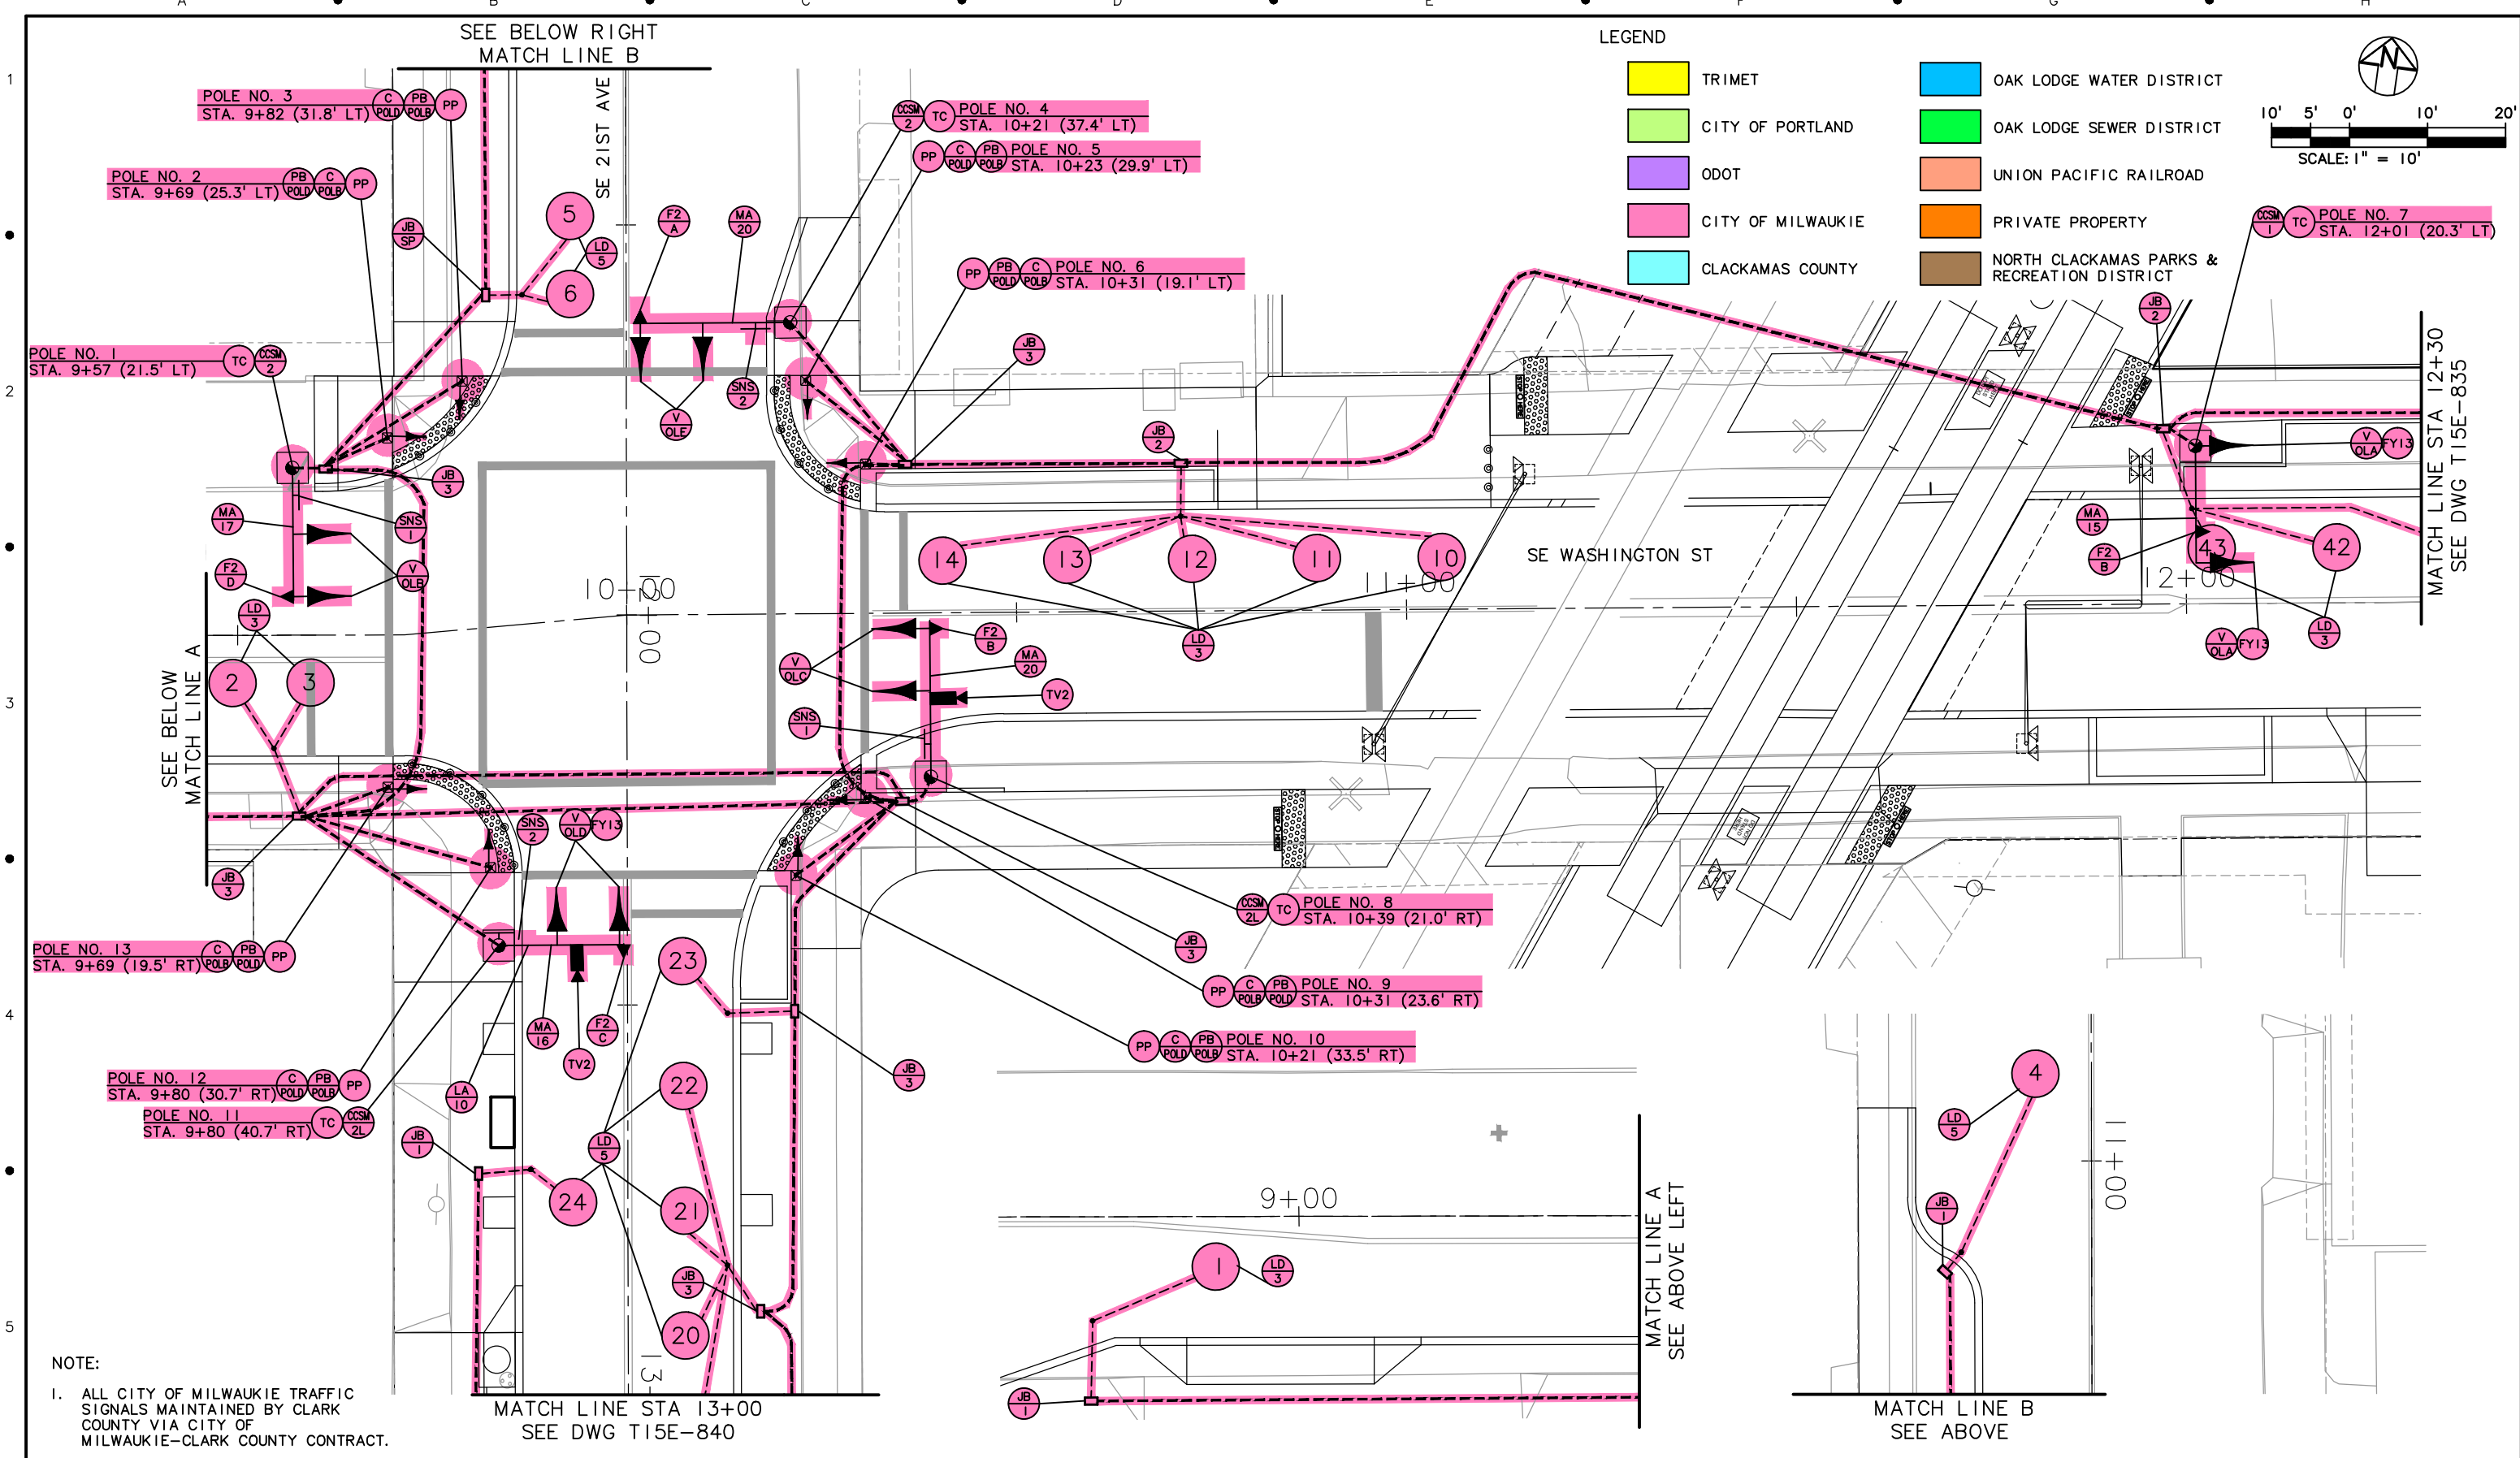

NOTE:
 1. ALL CITY OF MILWAUKIE TRAFFIC SIGNALS MAINTAINED BY CLARK COUNTY VIA CITY OF MILWAUKIE-CLARK COUNTY CONTRACT.

NO.	DATE	BY	APPD.	REVISIONS

DESIGNED	DATE
DRAWN	DATE
CHECKED	DATE
APPROVED	DATE

TRI-COUNTY METROPOLITAN TRANSPORTATION DISTRICT OF OREGON



CAPITAL PROJECTS DIVISION
 1800 SW FIRST AVE., SUITE 300
 PORTLAND, OREGON 97201

PORTLAND TO MILWAUKIE LRT
MAINTENANCE AGREEMENT
 TRAFFIC SIGNALS
 STA 445+50
 SE 21ST AVE & SE WASHINGTON ST

SUBMITTED: _____ DATE: _____ APPROVED: _____ DATE: _____

SCALE: 1" = 10' DRAWING NO.: T15E-830-CX TRAFFIC SIGNALS 53/63

S:\work\00_PMLR MAINTENANCE FILES\PMLR Maintenance Agreement Contract No. RC150236\BCAD Files\TrafficSignals\T15MT-054.dwg, 2/28/2017 1:32:29 PM, mcbidj

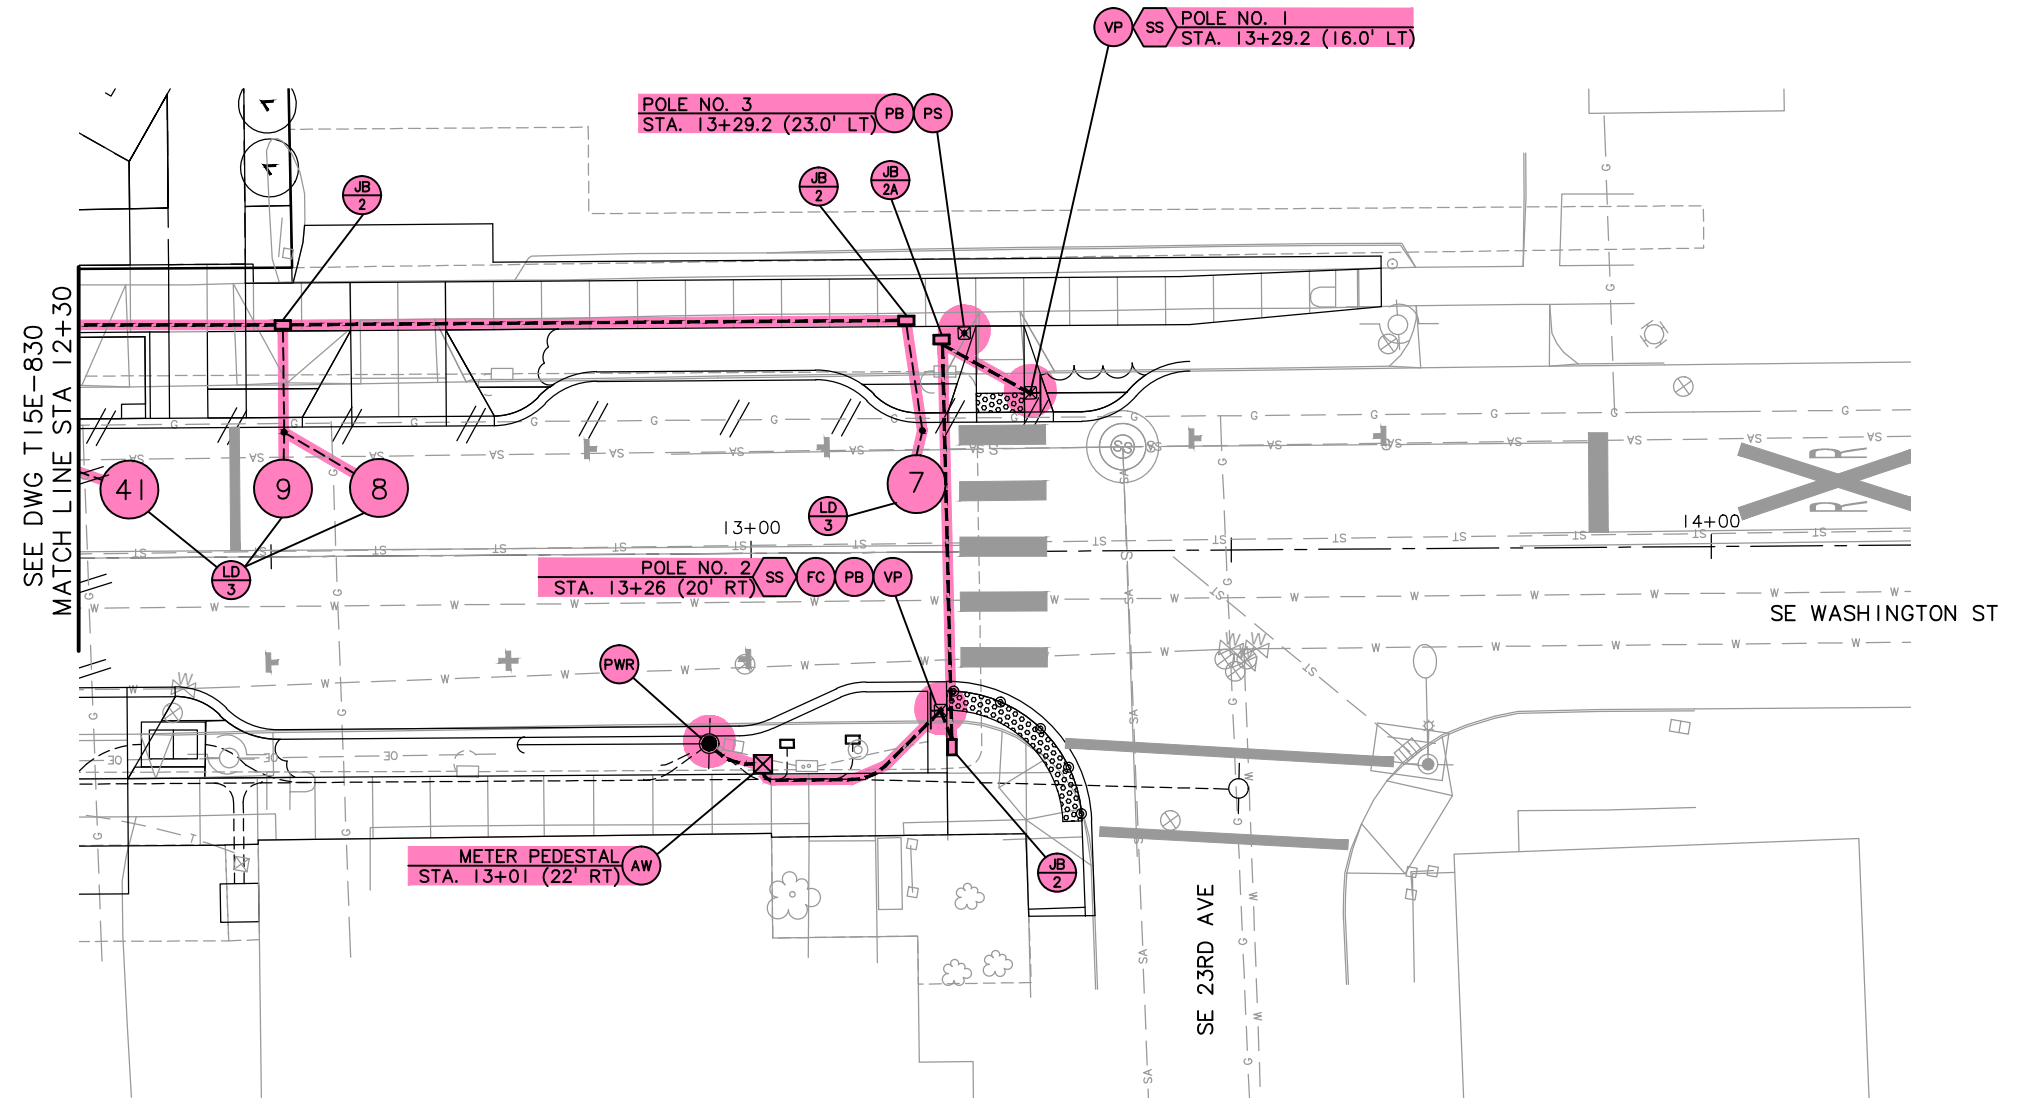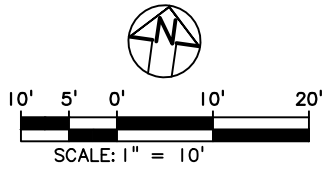

LEGEND

 TRIMET	 OAK LODGE WATER DISTRICT
 CITY OF PORTLAND	 OAK LODGE SEWER DISTRICT
 ODOT	 UNION PACIFIC RAILROAD
 CITY OF MILWAUKIE	 PRIVATE PROPERTY
 CLACKAMAS COUNTY	 NORTH CLACKAMAS PARKS & RECREATION DISTRICT



NOTE:
 1. ALL CITY OF MILWAUKIE TRAFFIC SIGNALS MAINTAINED BY CLARK COUNTY VIA CITY OF MILWAUKIE-CLARK COUNTY CONTRACT.

NO.	DATE	BY	APPD.	REVISIONS








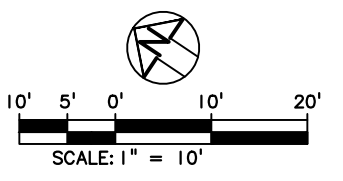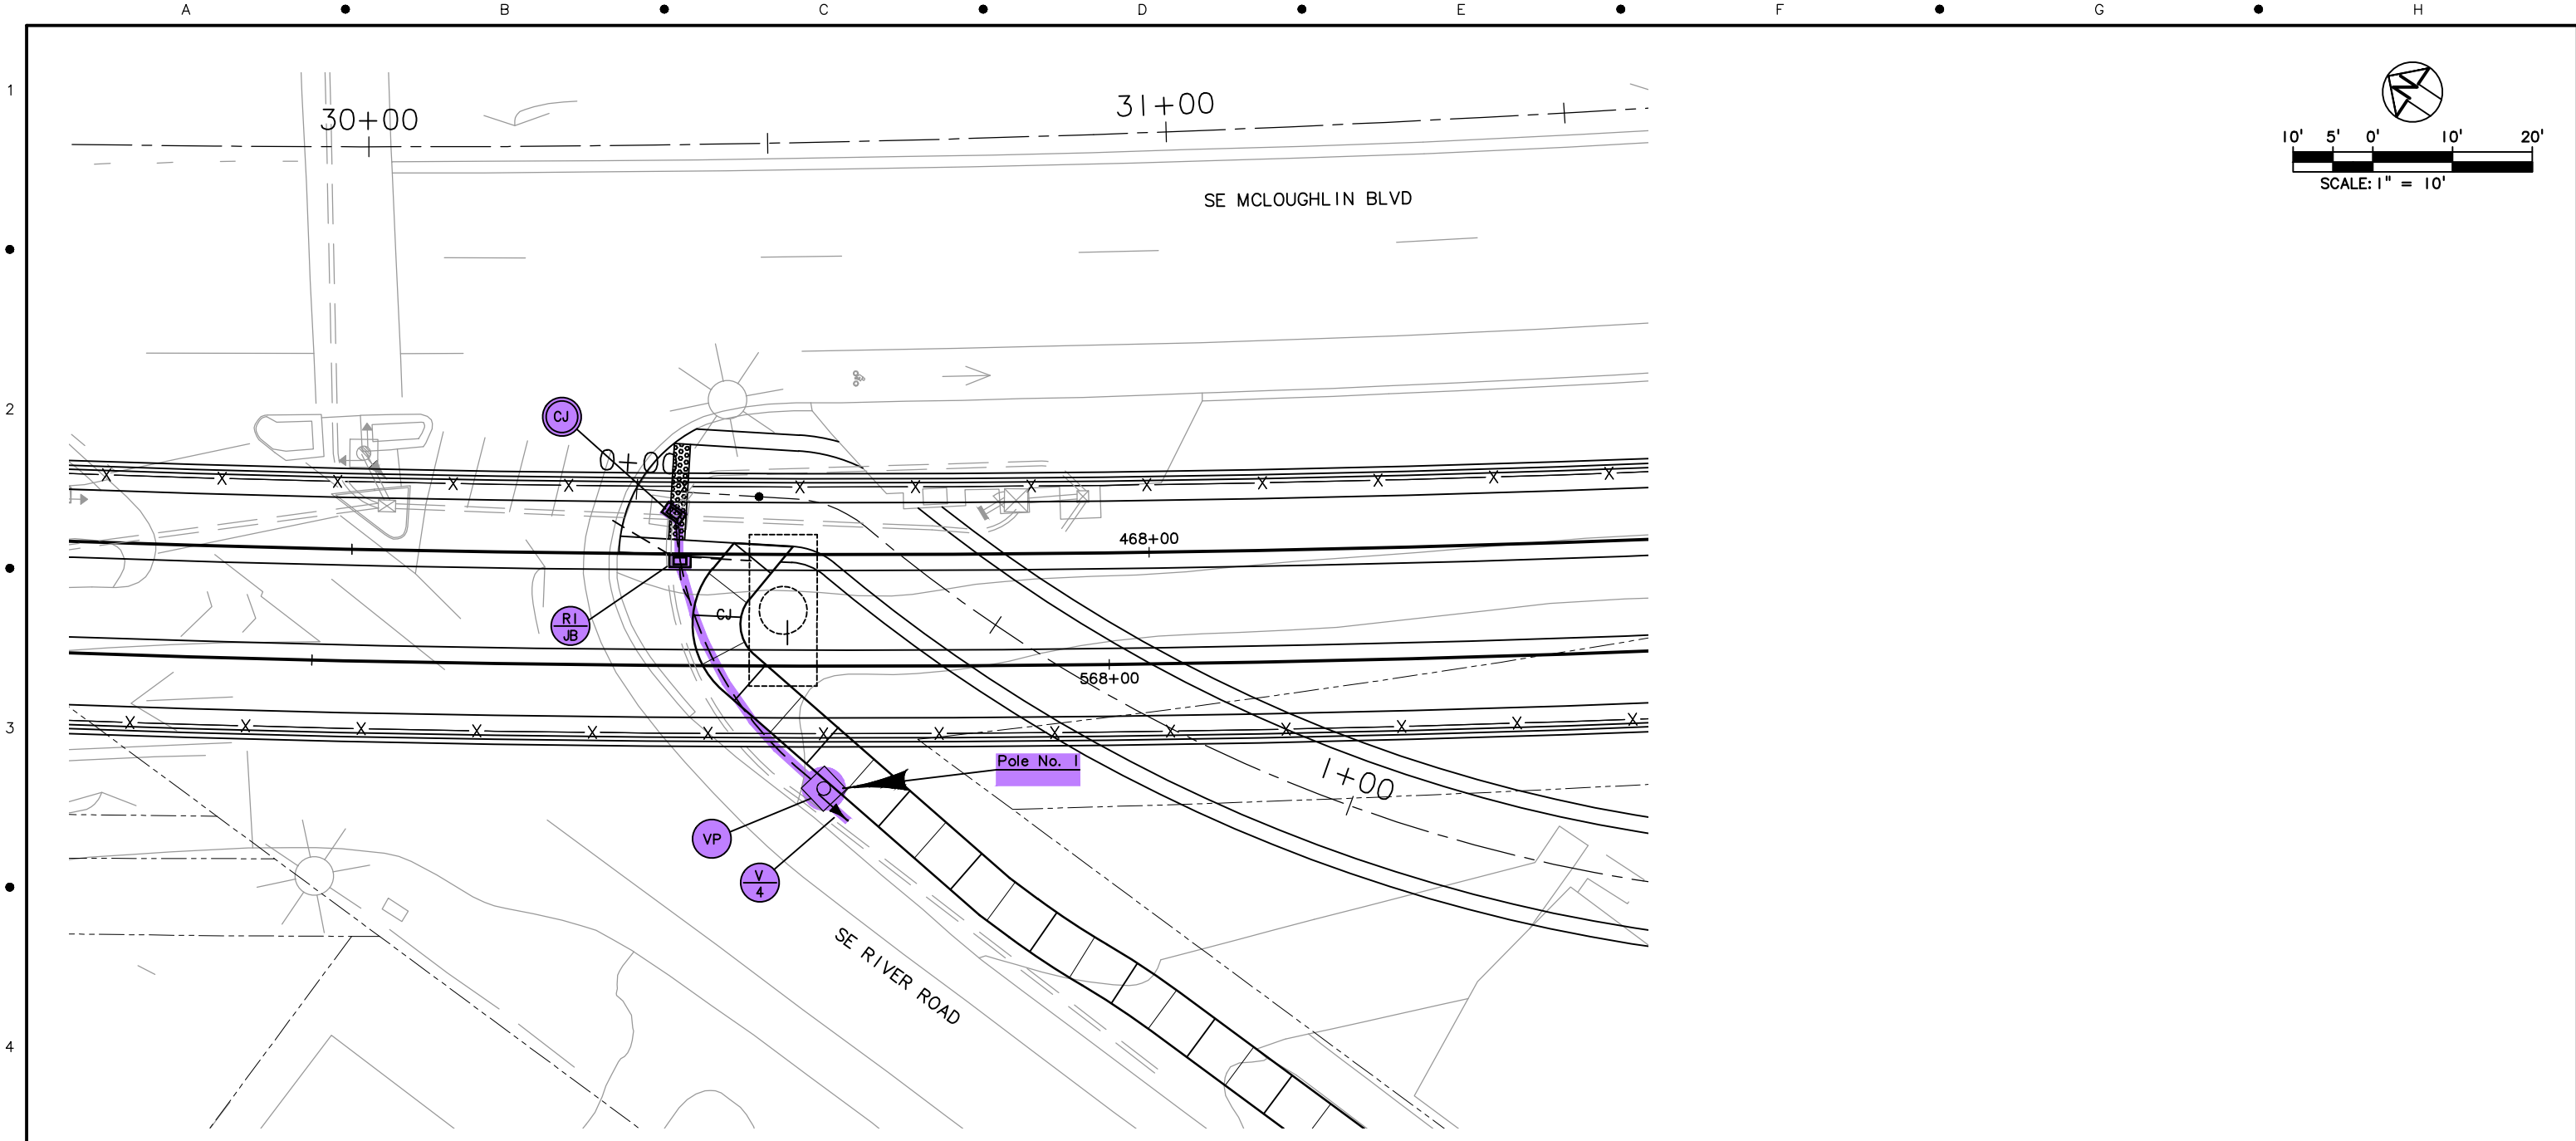


TRI-COUNTY METROPOLITAN TRANSPORTATION DISTRICT OF OREGON	
DESIGNED _____ DATE _____ DRAWN _____ DATE _____ CHECKED _____ DATE _____ APPROVED _____ DATE _____	CAPITAL PROJECTS DIVISION 1800 SW FIRST AVE., SUITE 300 PORTLAND, OREGON 97201
SUBMITTED: _____ DATE: _____	APPROVED: _____ DATE: _____

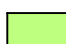

PORTLAND TO MILWAUKIE LRT MAINTENANCE AGREEMENT TRAFFIC SIGNALS STA 445+00 SE 23RD AVE & SE WASHINGTON ST		
SCALE: 1" = 10'	DRAWING NO.: T15E-835-CX	TRAFFIC SIGNALS 54/63

S:\work\00_PMLR MAINTENANCE FILES\PMLR Maintenance Agreement Contract No. RC1502363\BCAD Files\TrafficSignals\T15MT-056.dwg, 2/28/2017 1:36:08 PM, mcbndej




LEGEND

 TRIMET	 OAK LODGE WATER DISTRICT
 CITY OF PORTLAND	 OAK LODGE SEWER DISTRICT
 ODOT	 UNION PACIFIC RAILROAD
 CITY OF MILWAUKIE	 PRIVATE PROPERTY
 CLACKAMAS COUNTY	 NORTH CLACKAMAS PARKS & RECREATION DISTRICT

					 TRI-COUNTY METROPOLITAN TRANSPORTATION DISTRICT OF OREGON		PORTLAND TO MILWAUKIE LRT MAINTENANCE AGREEMENT TRAFFIC SIGNALS STA 466+65 TO STA 468+65 SE RIVER RD AND SE MCLOUGHLIN BLVD	
					 TRIMET		CAPITAL PROJECTS DIVISION 1800 SW FIRST AVE., SUITE 300 PORTLAND, OREGON 97201	
					SUBMITTED: _____ DATE: _____		APPROVED: _____ DATE: _____	
					SCALE: 1" = 10'		DRAWING NO.: T15E-850	
					TRAFFIC SIGNALS		56/63	

DESIGNED	_____	DATE	_____	
DRAWN	_____	DATE	_____	
CHECKED	_____	DATE	_____	
APPROVED	_____	DATE	_____	
NO.	DATE	BY	APPD.	REVISIONS
		CHK.		

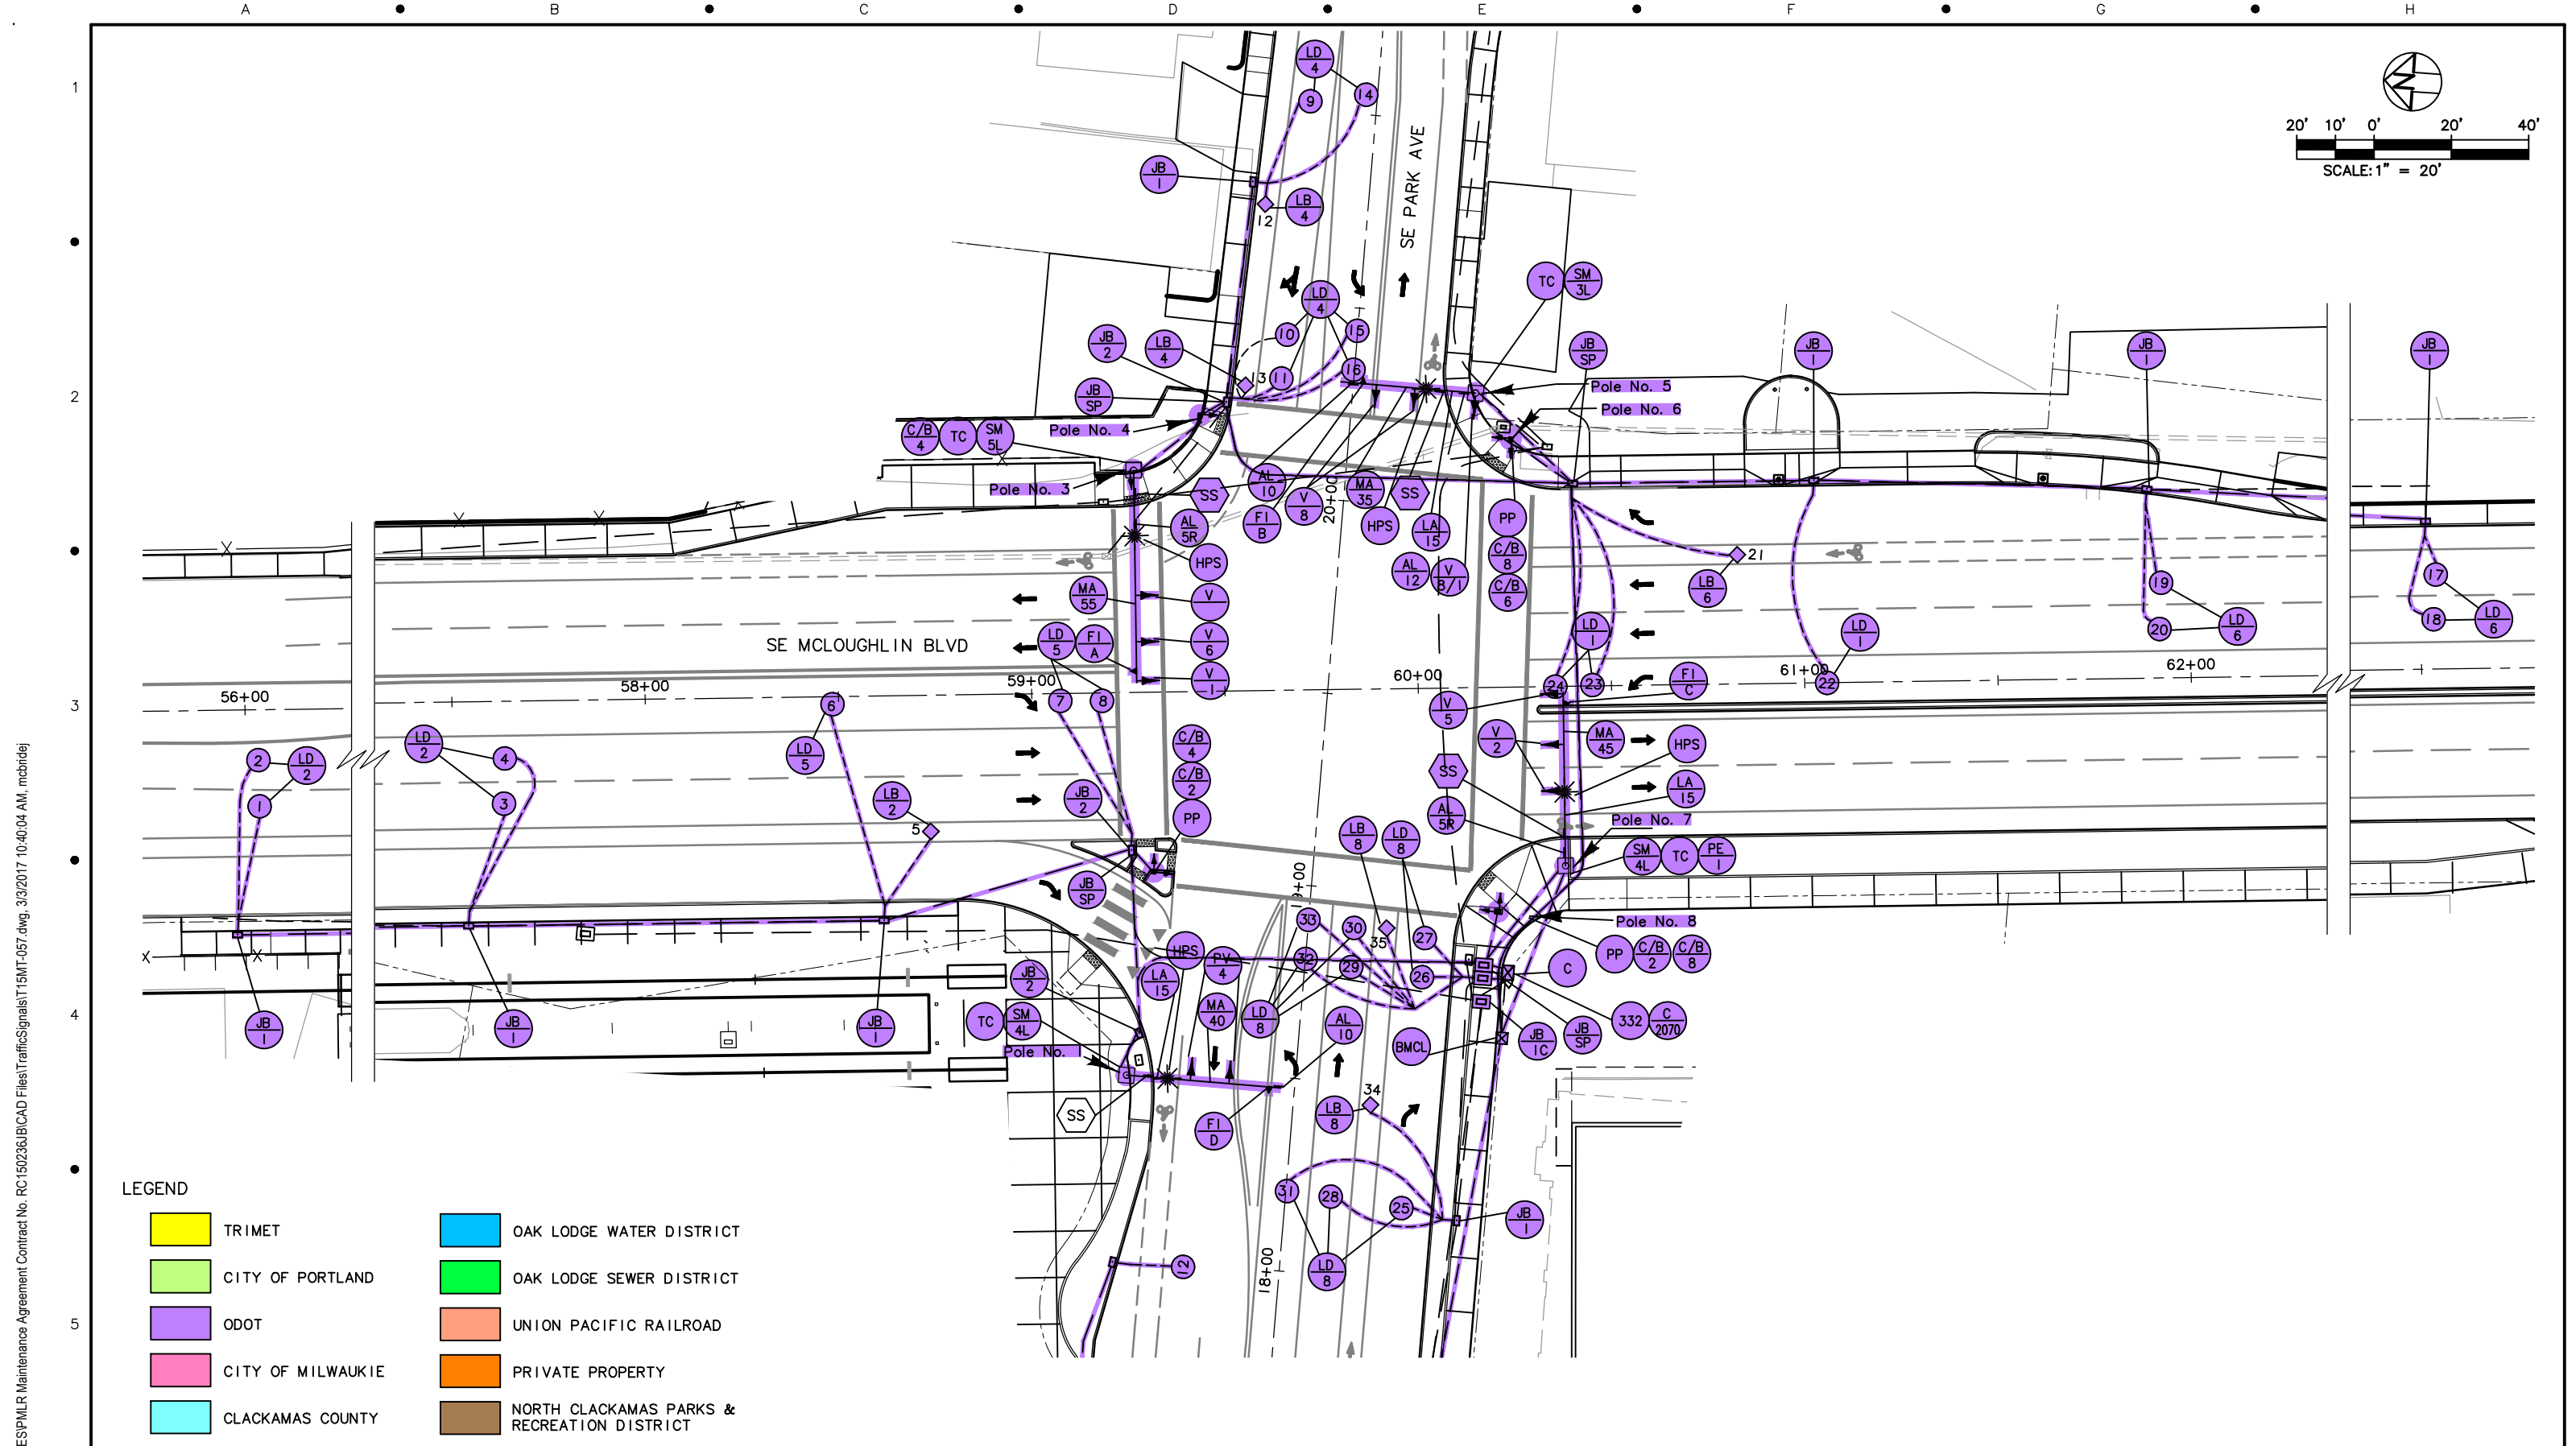

LEGEND

 TRIMET	 OAK LODGE WATER DISTRICT
 CITY OF PORTLAND	 OAK LODGE SEWER DISTRICT
 ODOT	 UNION PACIFIC RAILROAD
 CITY OF MILWAUKIE	 PRIVATE PROPERTY
 CLACKAMAS COUNTY	 NORTH CLACKAMAS PARKS & RECREATION DISTRICT

S:\work\00_PMLR MAINTENANCE FILES\PMLR Maintenance Agreement Contract No. RC1502363\BCAD Files\TrafficSignals\T15MT-057.dwg, 3/3/2017 10:40:04 AM, mcbndej

NO.	DATE	BY	APPD.	REVISIONS

DESIGNED	DATE
DRAWN	DATE
CHECKED	DATE
APPROVED	DATE

TRI-COUNTY METROPOLITAN TRANSPORTATION DISTRICT OF OREGON

TRI MET

CAPITAL PROJECTS DIVISION
1800 SW FIRST AVE., SUITE 300
PORTLAND, OREGON 97201

**PORTLAND TO MILWAUKIE LRT
MAINTENANCE AGREEMENT**


TRAFFIC SIGNALS

SE PARK AVE AND SE MCGLOUGHLIN BLVD

SUBMITTED:	DATE:	APPROVED:	DATE:
------------	-------	-----------	-------

SCALE:	1" = 20'
DRAWING NO.:	T15E-861
TRAFFIC SIGNALS	57/63

S:\work\100_PMLR MAINTENANCE FILES\PMLR Maintenance Agreement Contract No. RC1502363\BCAD Files\TrafficSignals\T15MT-058.dwg, 2/28/2017 1:40:17 PM, mcbndej

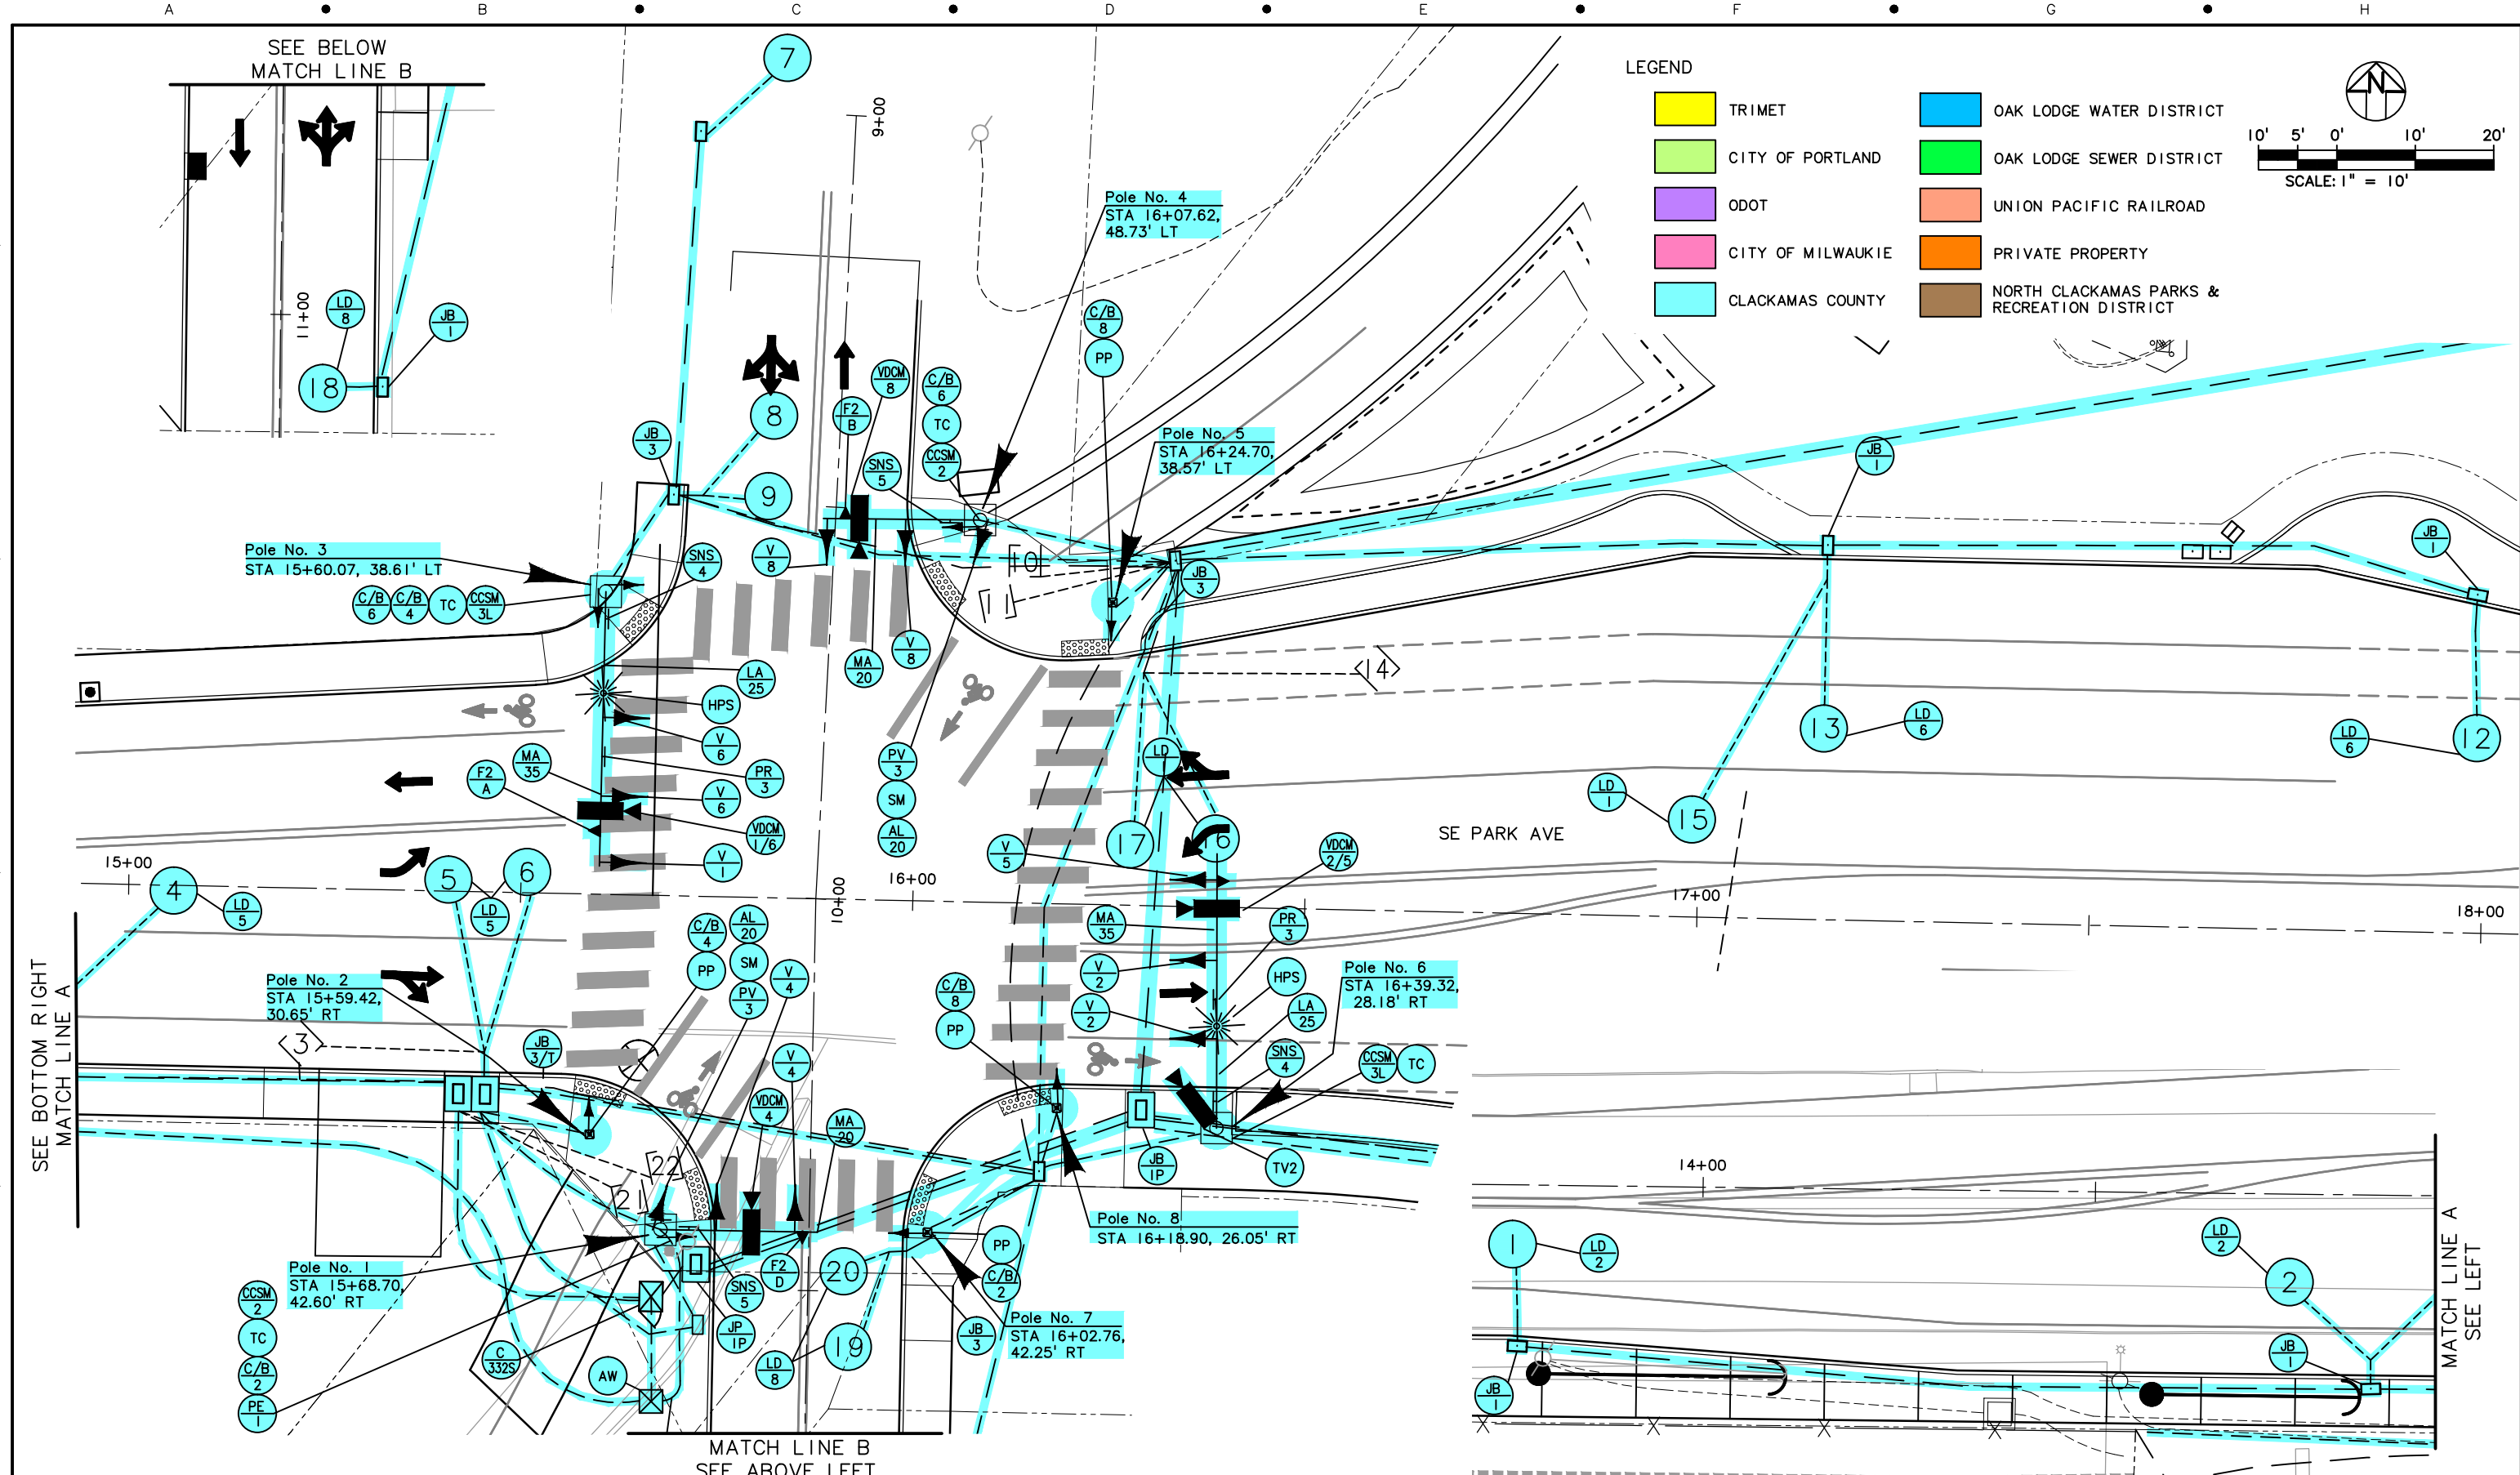

NO.	DATE	BY	APPD.	REVISIONS

DESIGNED	DATE
DRAWN	DATE
CHECKED	DATE
APPROVED	DATE

TRI-COUNTY METROPOLITAN TRANSPORTATION DISTRICT OF OREGON

TRI MET

CAPITAL PROJECTS DIVISION
1800 SW FIRST AVE., SUITE 300
PORTLAND, OREGON 97201

**PORTLAND TO MILWAUKIE LRT
MAINTENANCE AGREEMENT**


TRAFFIC SIGNALS

SE PARK AVE AND PARK AND RIDE/SE 27TH AVE

SUBMITTED:	DATE:	APPROVED:	DATE:
------------	-------	-----------	-------

SCALE: 1" = 10'	DRAWING NO.: T15E-870-CX	TRAFFIC SIGNALS 58/63
-----------------	--------------------------	-----------------------

S:\work\100_PMLR MAINTENANCE FILES\PMLR Maintenance Agreement Contract No. RC1502363\BCAD Files\TrafficSignals\T15MT-059.dwg, 2/28/2017 1:41:55 PM, mcbndej

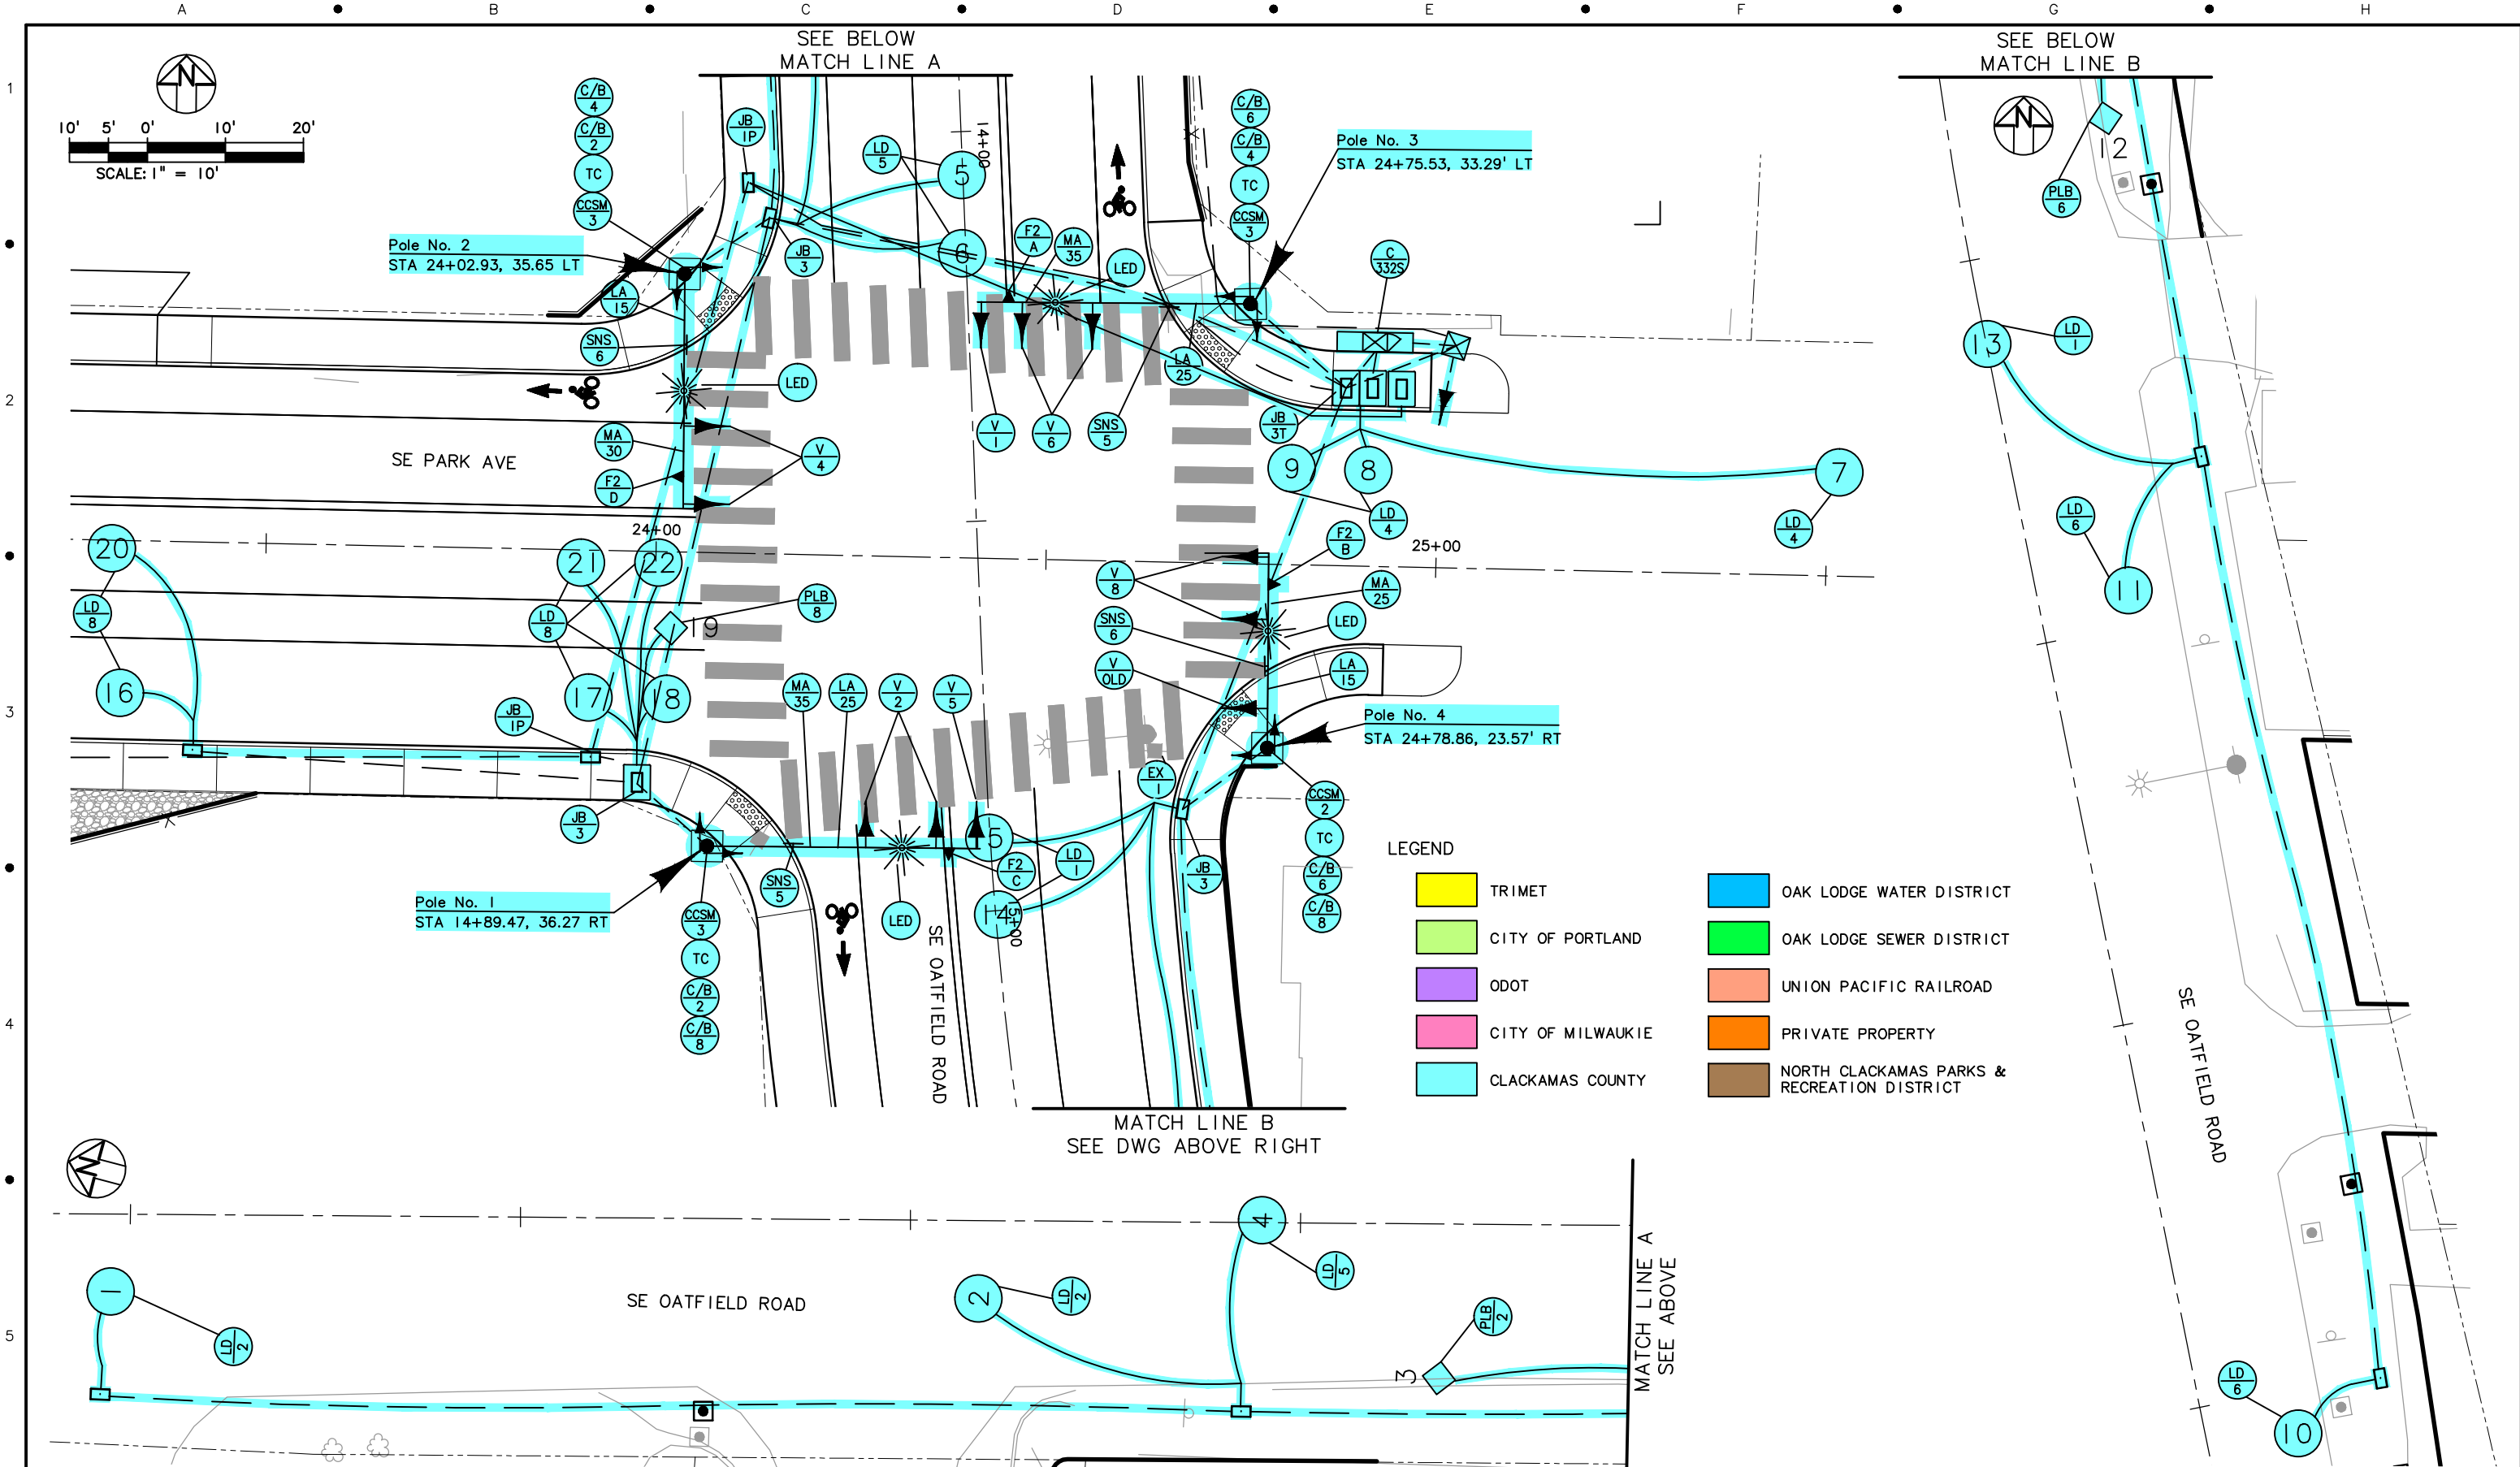

NO.	DATE	BY	APPD.	REVISIONS

DESIGNED	_____	DATE	_____
DRAWN	_____	DATE	_____
CHECKED	_____	DATE	_____
APPROVED	_____	DATE	_____

TRI-COUNTY METROPOLITAN TRANSPORTATION DISTRICT OF OREGON

TRI MET CAPITAL PROJECTS DIVISION
1800 SW FIRST AVE., SUITE 300
PORTLAND, OREGON 97201

SUBMITTED: _____ DATE: _____ APPROVED: _____ DATE: _____

**PORTLAND TO MILWAUKIE LRT
MAINTENANCE AGREEMENT
TRAFFIC SIGNALS**



SE PARK AVE & SE OATFIELD RD

SCALE: 1" = 10' DRAWING NO.: T15E-875-B TRAFFIC SIGNALS 59/63

S:\work\00_PMLR MAINTENANCE FILES\PLR Maintenance Agreement Contract No. RC150236\BCAD Files\TrafficSignals\T15MT-060.dwg, 2/28/2017 1:43:47 PM, mcbndej

LEGEND

- TRIMET
- OAK LODGE WATER DISTRICT
- CITY OF PORTLAND
- OAK LODGE SEWER DISTRICT
- ODOT
- UNION PACIFIC RAILROAD
- CITY OF MILWAUKIE
- PRIVATE PROPERTY
- CLACKAMAS COUNTY
- NORTH CLACKAMAS PARKS & RECREATION DISTRICT

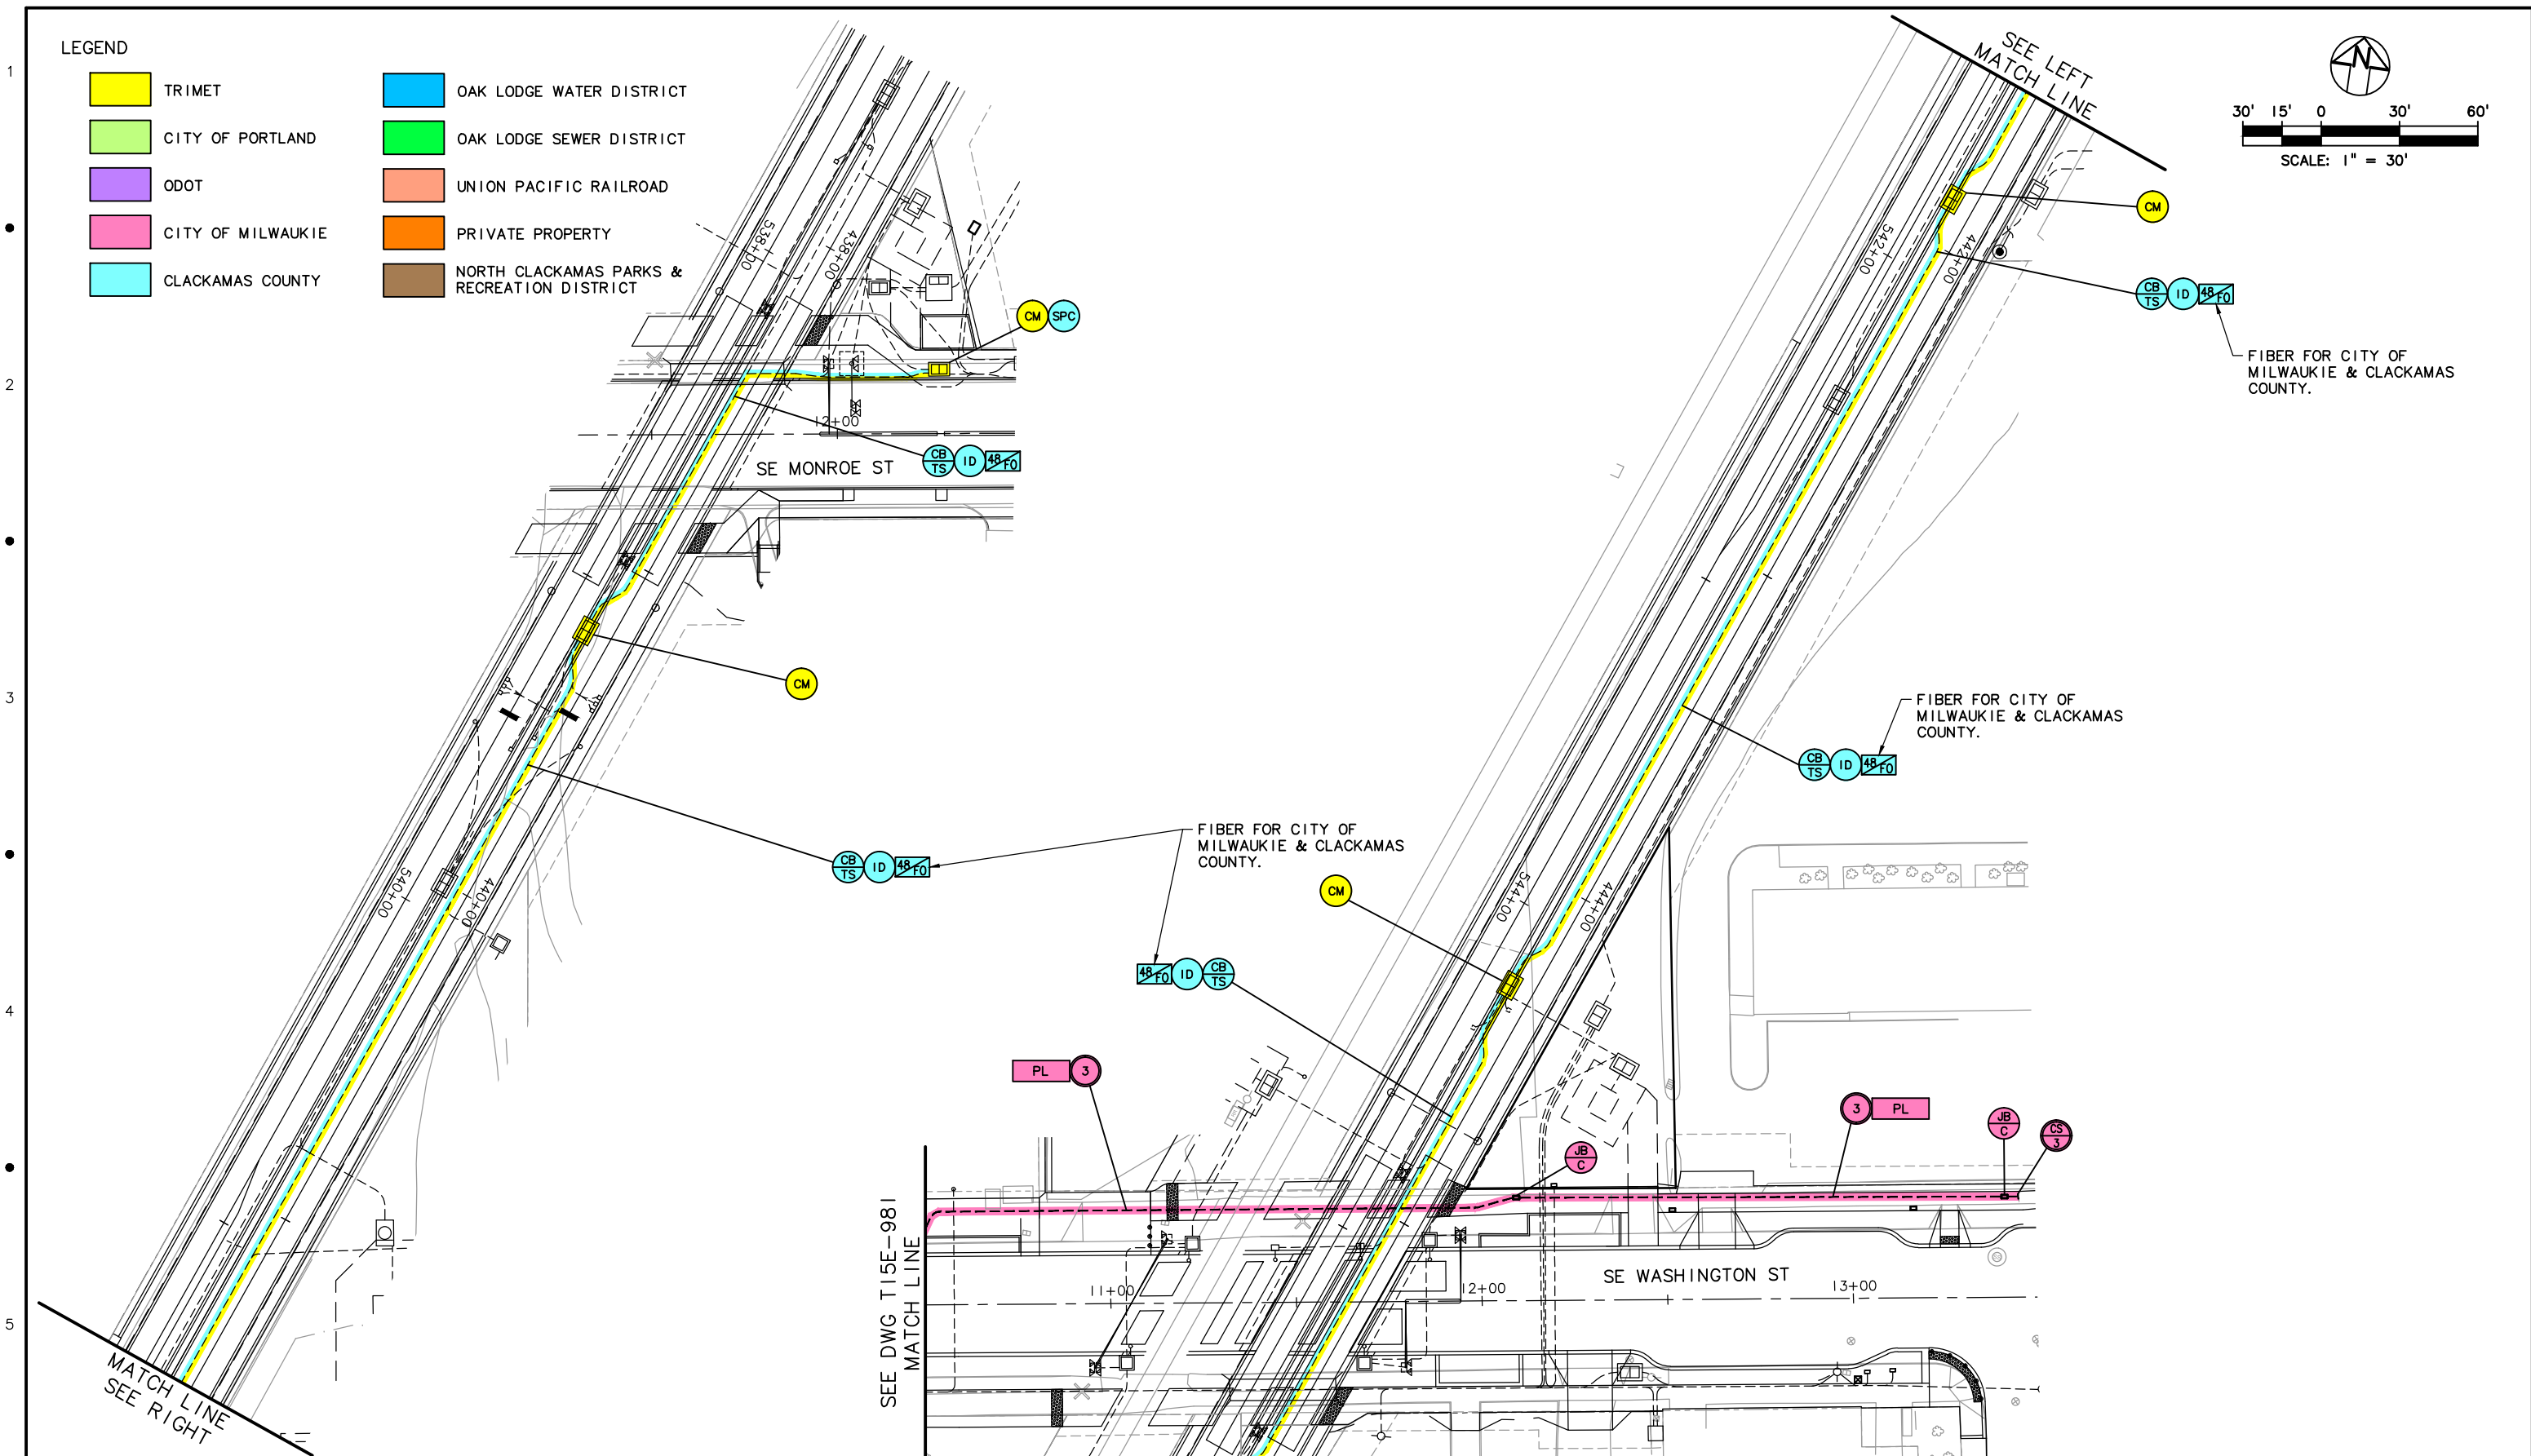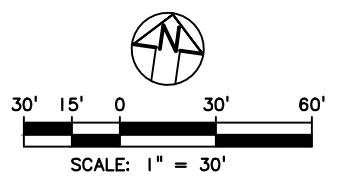

DESIGNED	DATE
DRAWN	DATE
CHECKED	DATE
APPROVED	DATE

TRI-COUNTY METROPOLITAN TRANSPORTATION DISTRICT OF OREGON

TRI MET

CAPITAL PROJECTS DIVISION
1800 SW FIRST AVE., SUITE 300
PORTLAND, OREGON 97201



PORTLAND TO MILWAUKIE LRT MAINTENANCE AGREEMENT

TRAFFIC SIGNALS
STA 438+00 TO STA 444+80
SE 21ST AVE & SE WASHINGTON ST







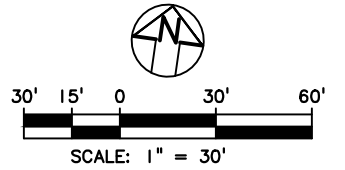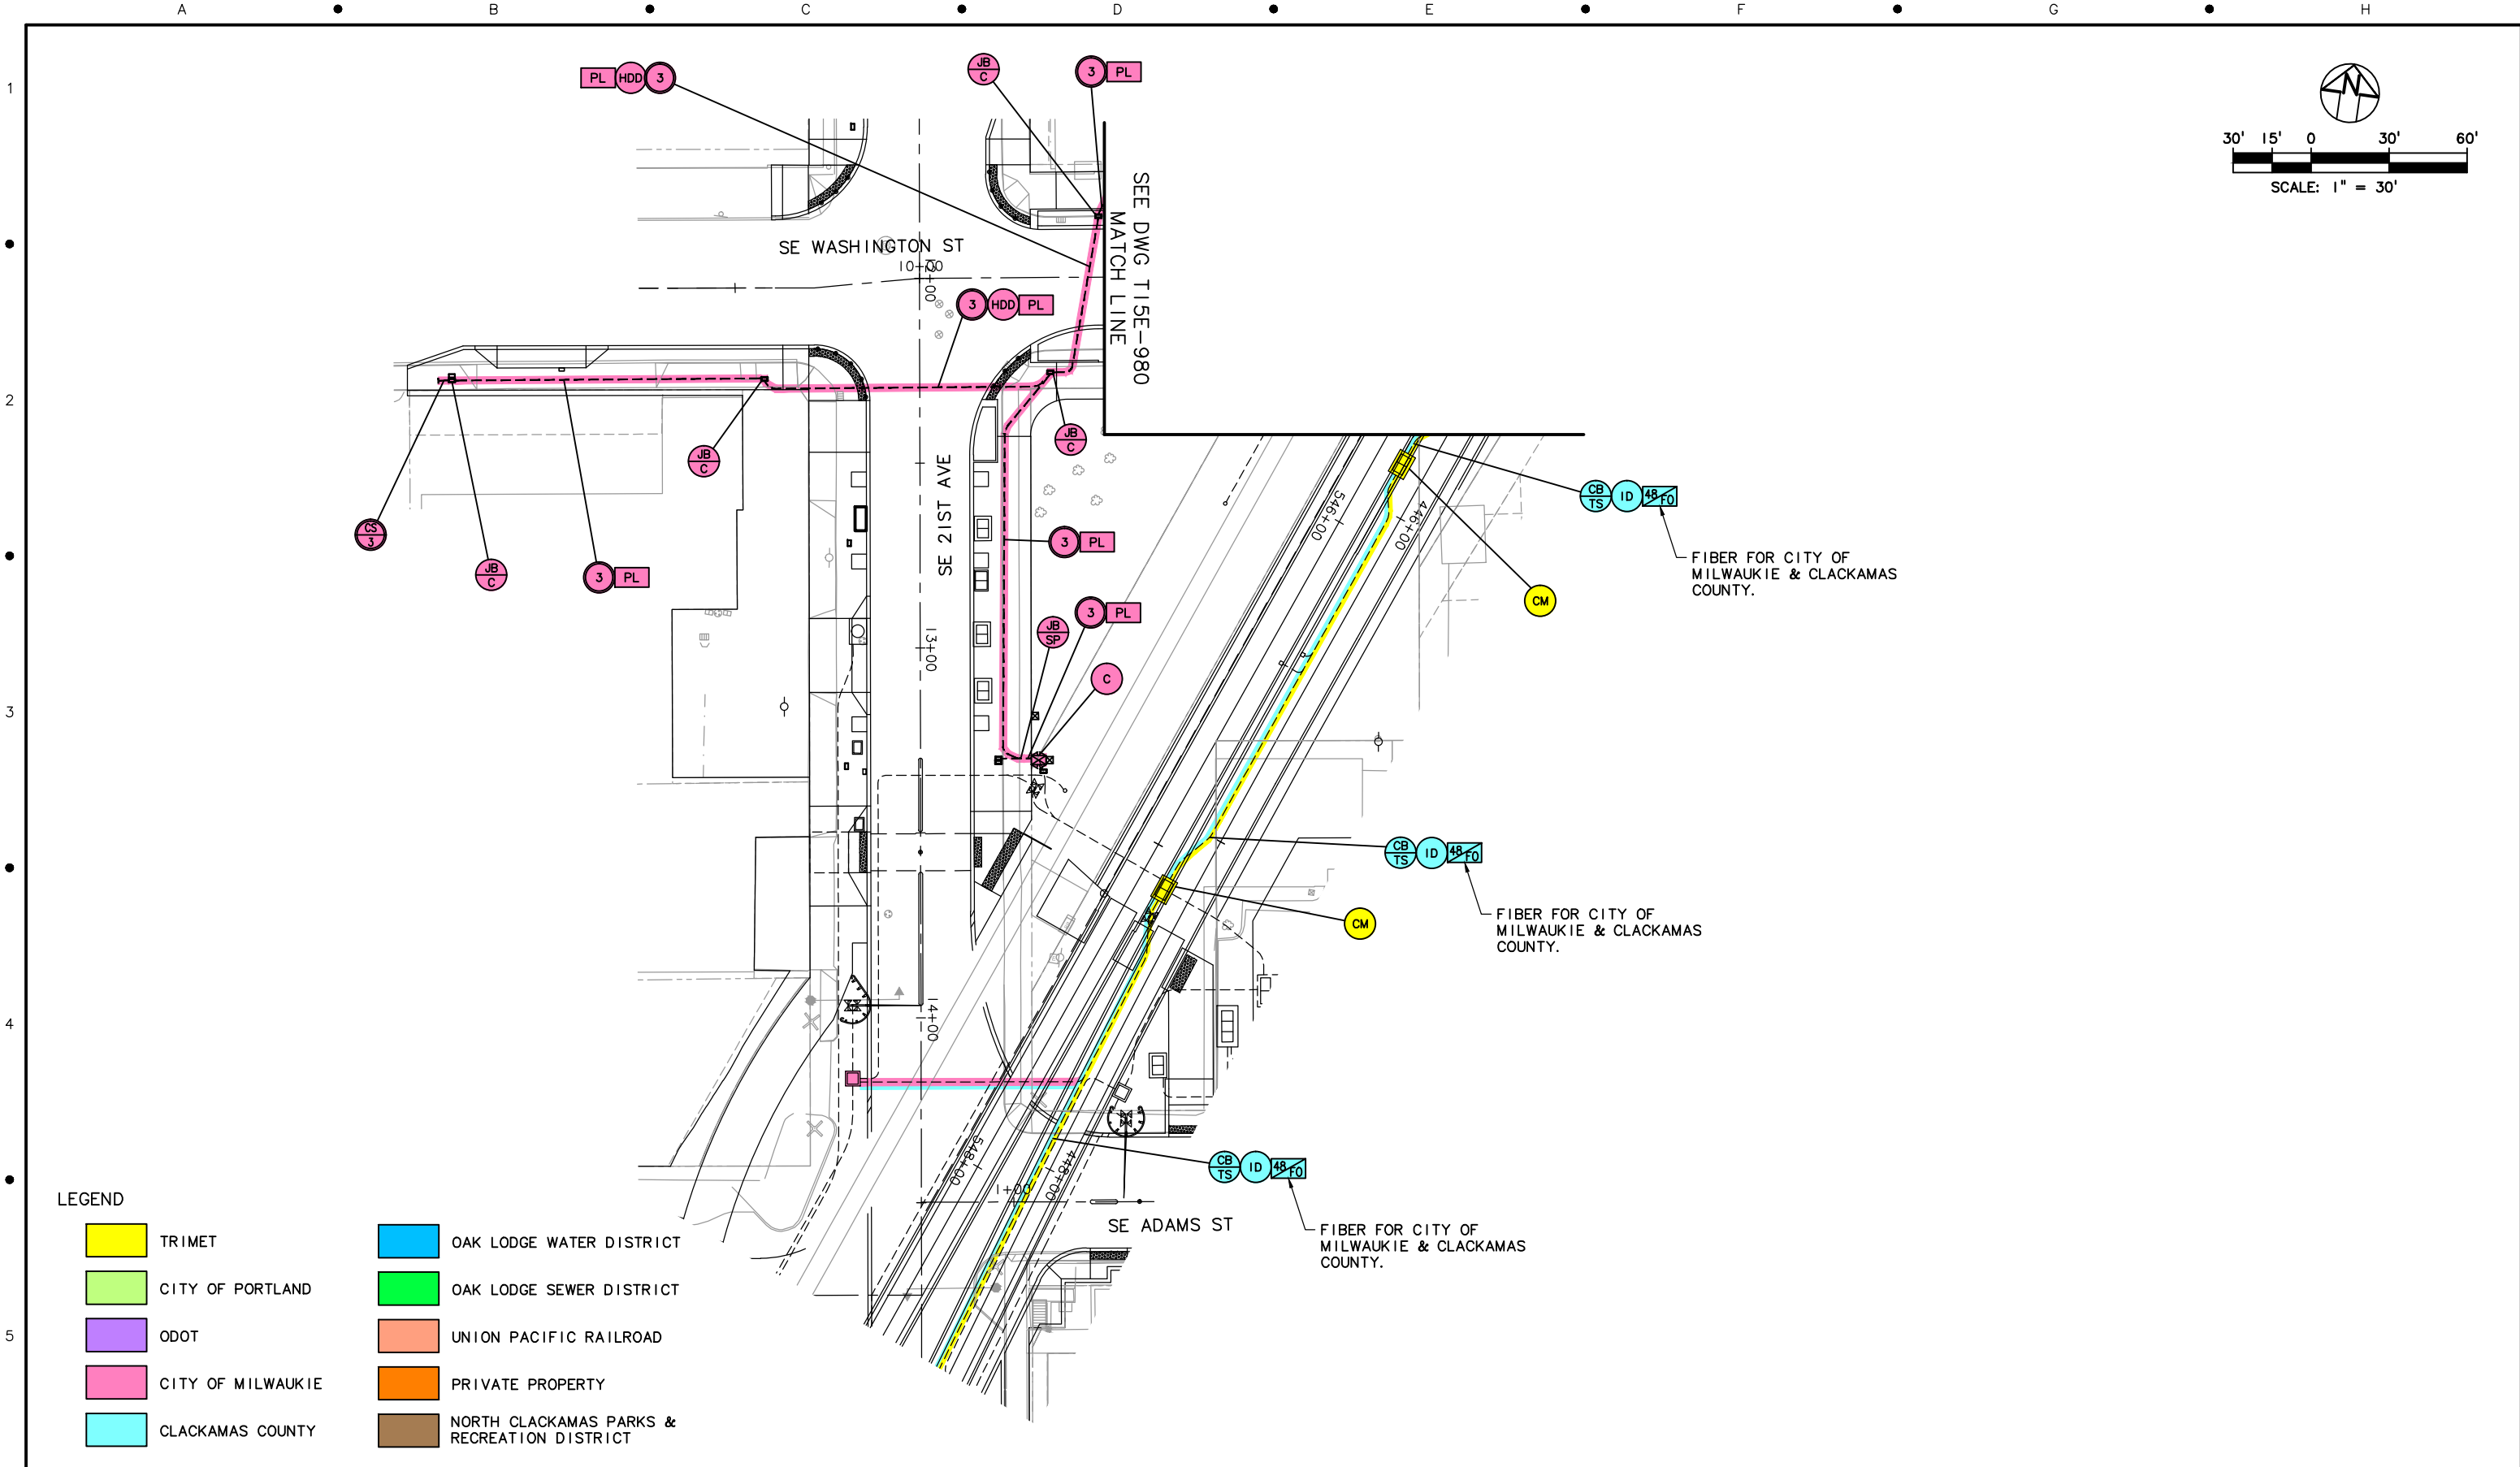



SUBMITTED:	DATE:	APPROVED:	DATE:
------------	-------	-----------	-------

SCALE: 1" = 30'	DRAWING NO.: T15E-980	TRAFFIC SIGNALS 60/63
-----------------	-----------------------	-----------------------

S:\work\00_PMLR MAINTENANCE FILES\PMLR Maintenance Agreement Contract No. RC1502363\BCAD Files\TrafficSignals\T15MT-061.dwg, 2/28/2017 1:45:32 PM, mcbndej




LEGEND

	TRIMET		OAK LODGE WATER DISTRICT
	CITY OF PORTLAND		OAK LODGE SEWER DISTRICT
	ODOT		UNION PACIFIC RAILROAD
	CITY OF MILWAUKIE		PRIVATE PROPERTY
	CLACKAMAS COUNTY		NORTH CLACKAMAS PARKS & RECREATION DISTRICT

NO.	DATE	BY	APPD.	REVISIONS

DESIGNED	DATE
DRAWN	DATE
CHECKED	DATE
APPROVED	DATE

TRI-COUNTY METROPOLITAN TRANSPORTATION DISTRICT OF OREGON





TRIMET
CAPITAL PROJECTS DIVISION
1800 SW FIRST AVE., SUITE 300
PORTLAND, OREGON 97201

PORTLAND TO MILWAUKIE LRT MAINTENANCE AGREEMENT
TRAFFIC SIGNALS
STA 445+00 TO STA 448+50
SE 21ST AVE & SE ADAMS ST

SUBMITTED:	DATE:	APPROVED:	DATE:
------------	-------	-----------	-------





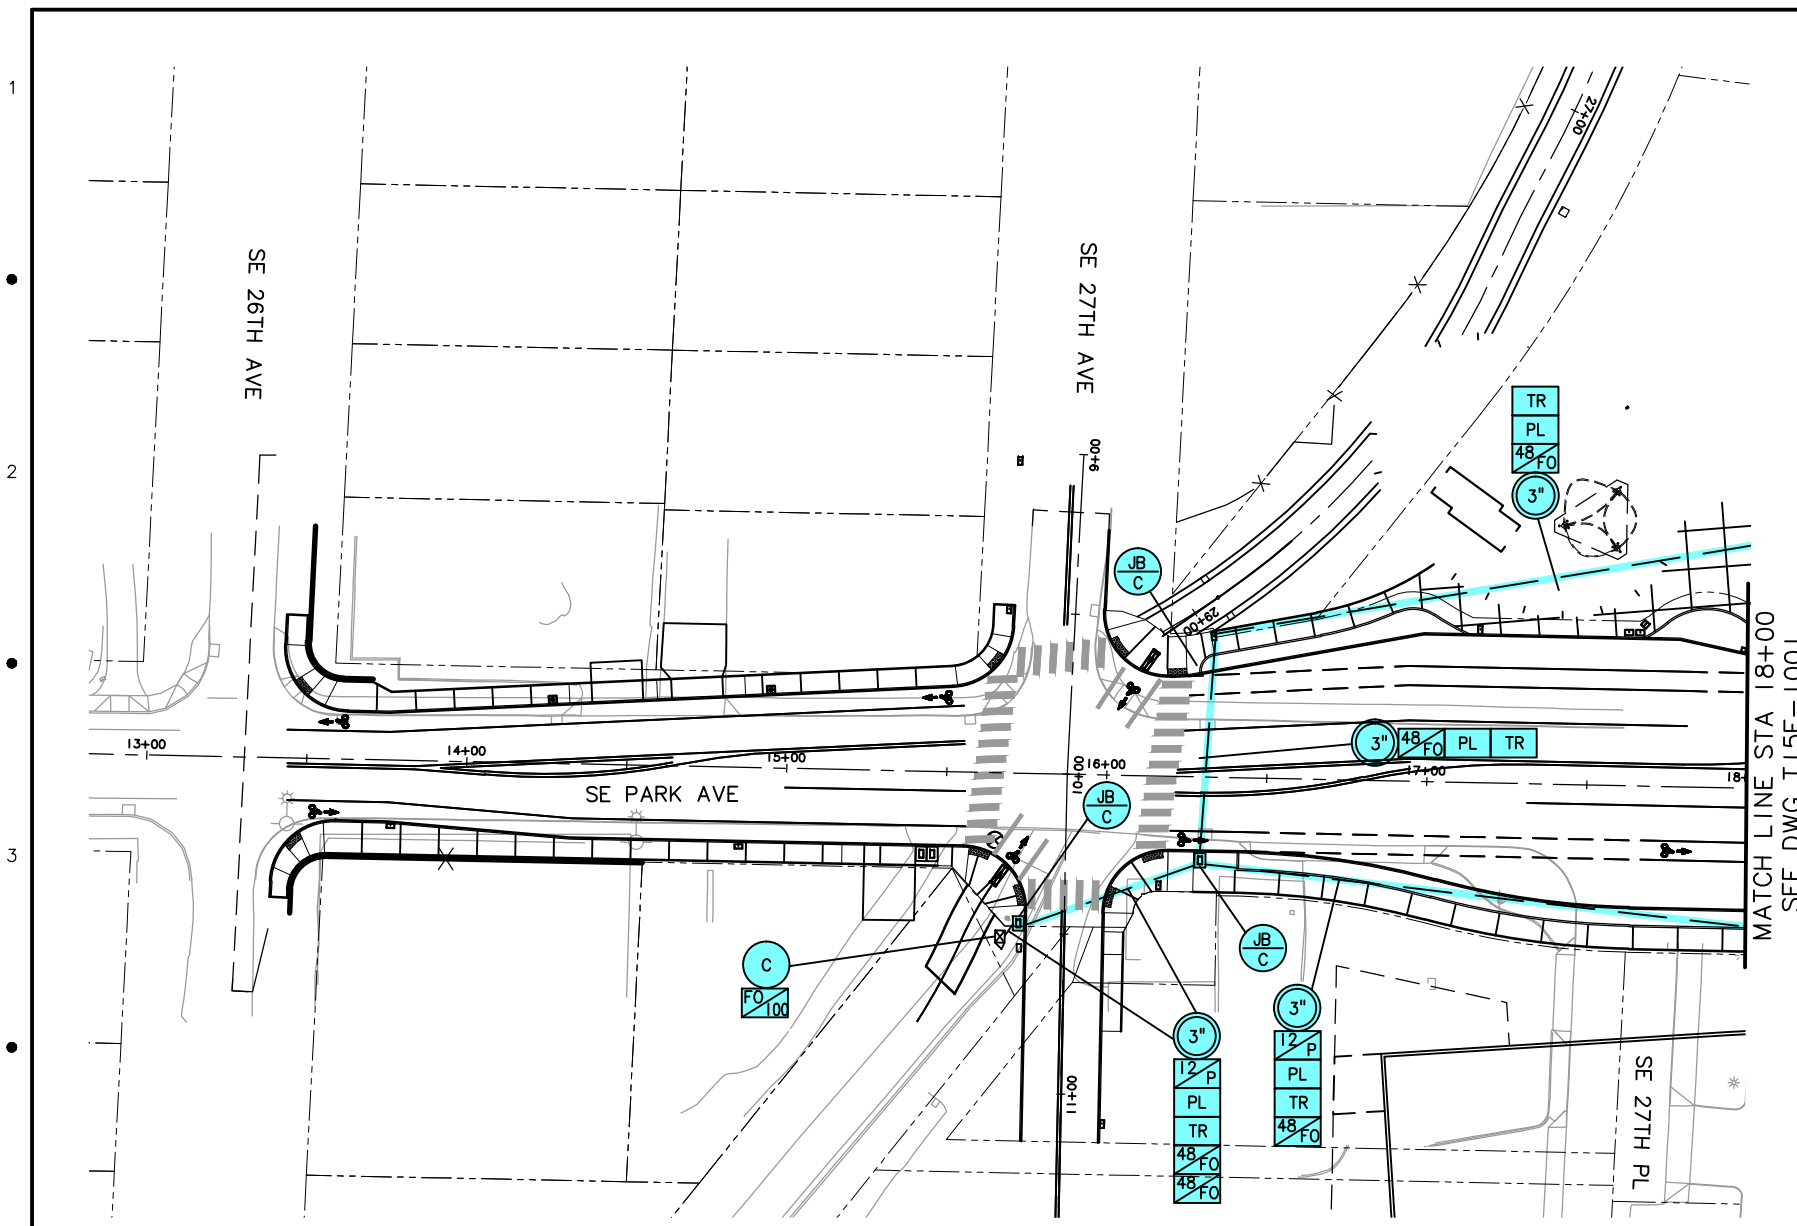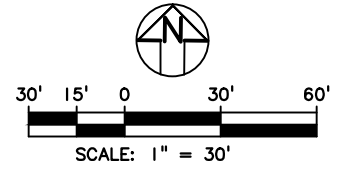





SCALE:	1" = 30'	DRAWING NO.:	T15E-981-BX	TRAFFIC SIGNALS	6/63
--------	----------	--------------	-------------	-----------------	------

S:\work\00_PMLR MAINTENANCE FILES\PMLR Maintenance Agreement Contract No. RC1502363\BCAD Files\TrafficSignals\T15MT-062.dwg, 2/28/2017 1:47:18 PM, mcbndej




MATCH LINE STA 18+00
SEE DWG T15E-1001

LEGEND

 TRIMET	 OAK LODGE WATER DISTRICT
 CITY OF PORTLAND	 OAK LODGE SEWER DISTRICT
 ODOT	 UNION PACIFIC RAILROAD
 CITY OF MILWAUKIE	 PRIVATE PROPERTY
 CLACKAMAS COUNTY	 NORTH CLACKAMAS PARKS & RECREATION DISTRICT

NO.	DATE	BY	APPD.	REVISIONS

DESIGNED	DATE
DRAWN	DATE
CHECKED	DATE
APPROVED	DATE

 TRI-COUNTY METROPOLITAN TRANSPORTATION DISTRICT OF OREGON

TRI MET

CAPITAL PROJECTS DIVISION
1800 SW FIRST AVE., SUITE 300
PORTLAND, OREGON 97201

TRI-COUNTY METROPOLITAN TRANSPORTATION DISTRICT OF OREGON

CAPITAL PROJECTS DIVISION
1800 SW FIRST AVE., SUITE 300
PORTLAND, OREGON 97201



SUBMITTED:	DATE:	APPROVED:	DATE:
------------	-------	-----------	-------

**PORTLAND TO MILWAUKIE LRT
MAINTENANCE AGREEMENT**







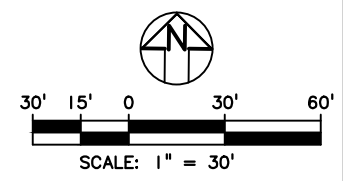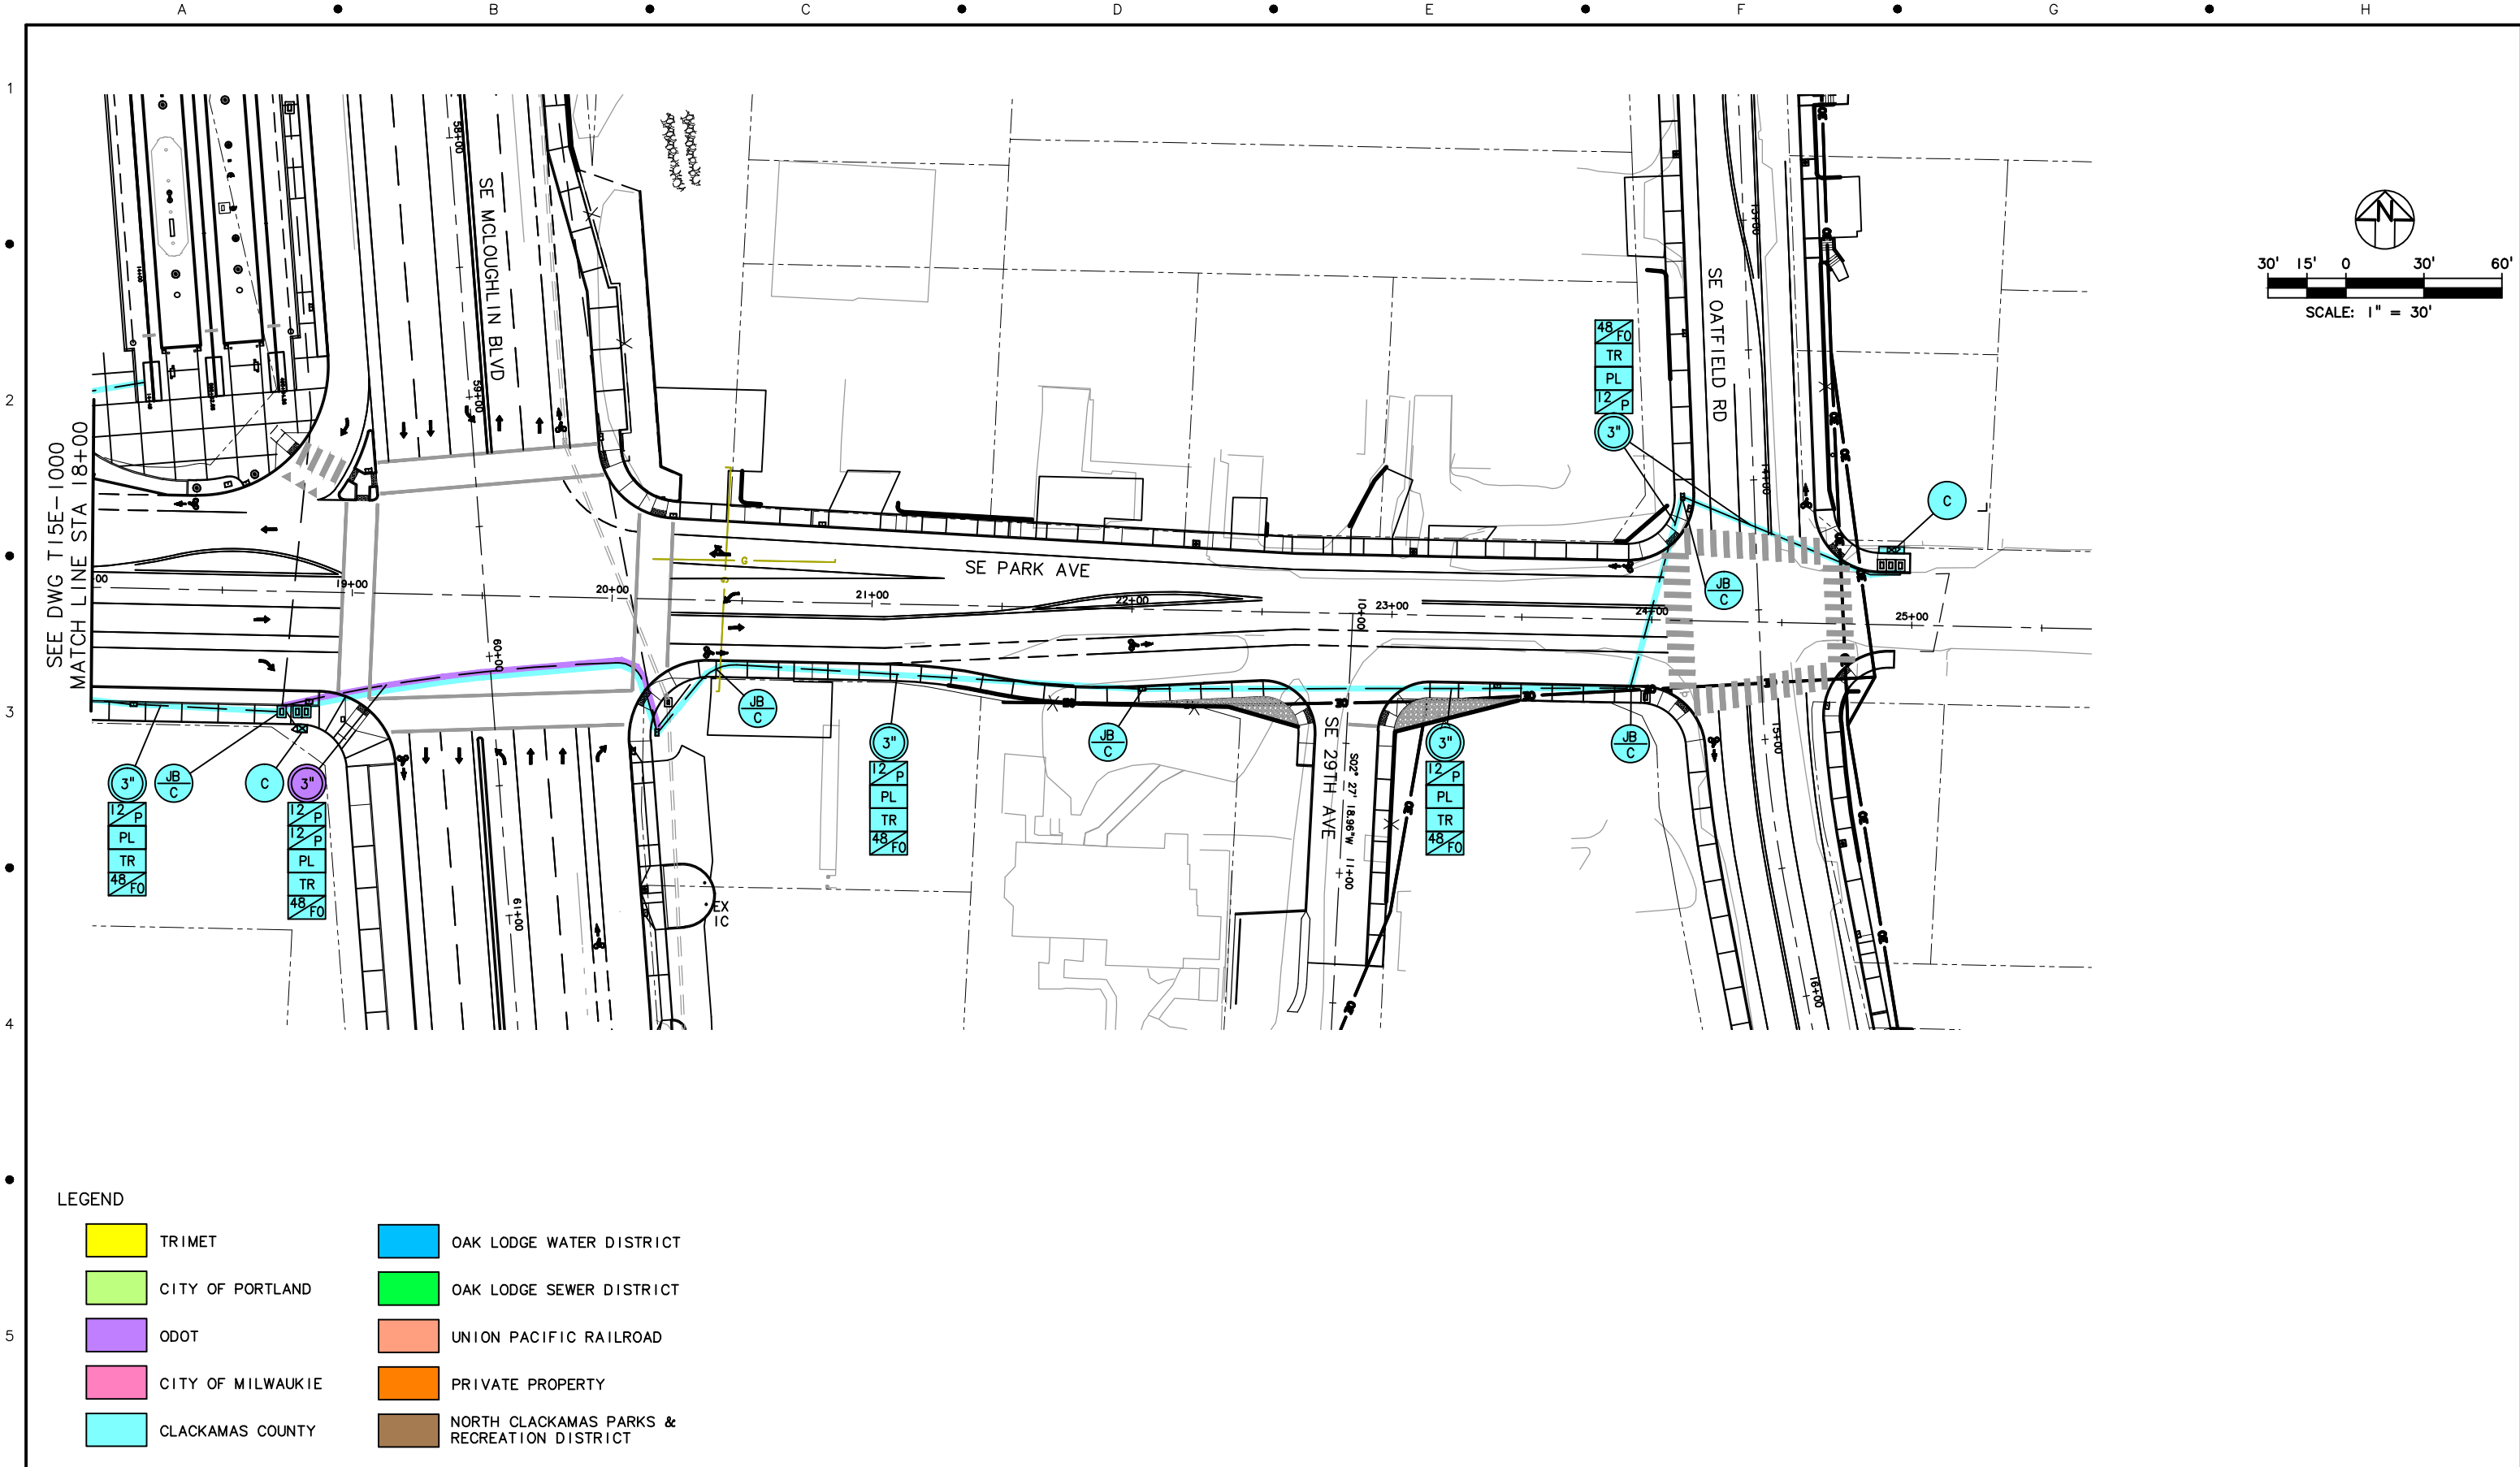



TRAFFIC SIGNALS
STA 13+50 TO STA 18+00
SE PARK AVE & SE 27TH AVE

SCALE: 1" = 30'	DRAWING NO.: T15E-1000-B	TRAFFIC SIGNALS 62/63
--------------------	-----------------------------	--------------------------

S:\work\100_PMLR MAINTENANCE FILES\PMLR Maintenance Agreement Contract No. RC1502363\BCAD Files\TrafficSignals\T15MT-063.dwg, 2/28/2017 1:49:06 PM, mcbndej




LEGEND

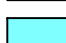	TRIMET		OAK LODGE WATER DISTRICT
	CITY OF PORTLAND		OAK LODGE SEWER DISTRICT
	ODOT		UNION PACIFIC RAILROAD
	CITY OF MILWAUKIE		PRIVATE PROPERTY
	CLACKAMAS COUNTY		NORTH CLACKAMAS PARKS & RECREATION DISTRICT

NO.	DATE	BY	APPD.	REVISIONS

DESIGNED	DATE
DRAWN	DATE
CHECKED	DATE
APPROVED	DATE



TRI-COUNTY METROPOLITAN TRANSPORTATION DISTRICT OF OREGON

TRI MET

CAPITAL PROJECTS DIVISION
1800 SW FIRST AVE., SUITE 300
PORTLAND, OREGON 97201

PORTLAND TO MILWAUKIE LRT MAINTENANCE AGREEMENT

TRAFFIC SIGNALS
STA 18+00 TO STA 25+65
SE MCLOUGHLIN BLVD & SE PARK AVE

SUBMITTED:	DATE:	APPROVED:	DATE:
------------	-------	-----------	-------

SCALE:	1" = 30'
DRAWING NO.:	T15E-1001-A
TRAFFIC SIGNALS	63/63