

INDEX OF DRAWINGS

UI5MT

SHT No.	DWG No.	DESCRIPTION	SHT No.	DWG No.	DESCRIPTION	SHT No.	DWG No.	DESCRIPTION
		PMLR MAINTENANCE AGREEMENT			PMLR MAINTENANCE AGREEMENT			
		UTILITIES			UTILITIES			
1	U15W-101	SW LINCOLN ST & SW 5TH AVE STA 100+27 TO STA 102+00	65	U15E-147	SE MAILWELL DR STA 398+30 TO STA 404+40			
2	U15W-102	SW LINCOLN ST & SW 4TH AVE STA 102+00 TO STA 109+00	66	U15E-147A	SE MAILWELL DR STA 0+00 TO STA -1+00			
3	U15W-103	SW LINCOLN ST SW 2ND AVE STA 109+00 TO STA 112+00	67	U15E-147B	SE MAILWELL DR STA 3+00 TO STA 7+00.91			
4	U15W-104	SW LINCOLN AT SW 1ST TO SW NAITO PKWY STA 112+00 TO STA 117+00	68	U15E-148	SE HANNA-HARVESTER DR STA 403+30 TO STA 409+50			
5	U15W-104B	SW LINCOLN ST TO SW HARBOR ST	69	U15E-149	SE HANNA-HARVESTER DR STA 409+40 TO STA 414+30			
6	U15W-105	SW NAITO PKWY TO SW HARBOR DR STA 117+00 TO STA 122+00	70	U15E-150	SE HANNA-HARVESTER DR STA 413+60 TO STA 419+50			
7	U15W-106	SW RIVER PKWY & SW HARBOR DR STA 122+00 TO STA 127+00	71	U15E-151	HWY 224 PACIFIC HWY E & SE 26TH AVE STA 418+50 TO STA 424+50			
8	U15W-107	SW MOODY AVE & SW SHERIDAN ST STA 127+00 TO STA 132+00	72	U15E-152	SE 26TH AVE STA 423+50 TO STA 429+40			
9	U15W-108	SW SHERIDAN ST & SW MOODY AVE STA 132+00 TO STA 136+00	73	U15E-153A	SE HARRISON ST & SE 26TH AVE STA 429+15 TO STA 432+90			
10	U15W-109	SE MOODY AVE STA 136+00 TO STA 141+00	74	U15E-154	SE MONROE ST STA 433+30 TO STA 439+40			
11	U15W-110	SW MOODY AVE & SW PORTER ST STA 141+00 TO STA 146+00	75	U15E-155	SE MONROE ST STA 438+30 TO STA 444+50			
12	U15W-111	SW PORTER ST STA 146+00 TO STA 151+00	76	U15E-156	SE WASHINGTON ST TO SE ADAMS ST STA 443+40 TO STA 449+50			
13	U15UW-557-CX	SW NAITO PKWY & SW CARUTHERS ST STA 5+30W6 TO STA 9+90W6	77	U15E-157	SE ADAMS ST & SE 21ST AVE STA 448+30 TO STA 454+50			
14	U15UW-558-BX	SW CARUTHERS ST STA 9+90W6 TO STA 13+21W6	78	U15E-159	SE MCMOUGHLIN BLVD & SE 22ND AVE STA 458+00 TO STA 464+60			
15	U15UW-559-A	SW GRANT TO SW SHERMAN ST	79	U15E-160	SE MCMOUGHLIN BLVD & SE RIVER RD STA 463+30 TO STA 469+60			
16	U15E-101	SE WATER AVE STA 174+00 TO STA 177+80	80	U15E-161	SE MCMOUGHLIN BLVD STA 468+20 TO STA 474+20			
17	U15E-101B	SE WATER AVE & SE CARUTHERS ST STA 175+00 TO STA 176+80	81	U15E-162	SE MCMOUGHLIN BLVD & SE SPARROW ST STA 473+20 TO STA 479+40			
18	U15E-102	SE WATER AVE & SE MLK JR BLVD STA 177+30 TO STA 182+40	82	U15E-163	SE SPARROW ST TO SE LARK ST STA 478+20 TO STA 484+20			
19	U15E-102B	SE WATER AVE STA 177+80 TO STA 181+50	83	U15E-164	SE 27TH AVE & SE MCMOUGHLIN BLVD STA 483+10 TO STA 489+30			
20	U15E-102C	SE WATER AVE STA 175+00 TO STA 178+00	84	U15E-165	SE MCMOUGHLIN BLVD STA 487+90 TO STA 494+10			
21	U15E-103	SE MLK JR BLVD & SE GRAND AVE STA 181+80 TO STA 187+90	85	U15E-166	SE MCMOUGHLIN BLVD & SE PARK AVE STA 492+80 TO STA 495+64.86			
22	U15E-104A	SE 7TH AVE & SE DIVISION ST STA 188+50 TO STA 192+80	86	U15E-166A	SE 26TH AVE & SE PARK AVE			
23	U15E-105	SE DIVISION ST & SE 9TH AVE STA 192+80 TO STA 197+80	87	U15E-166B	SE 27TH AVE			
24	U15E-106	SE DIVISION ST & SE 11TH AVE STA 196+50 TO STA 202+50	88	U15E-166C	SE MCMOUGHLIN BLVD TO SE OATFIELD RD			
25	U15E-107	SE CLINTON ST & SE GIDEON ST STA 201+50 TO STA 207+70	89	U15E-166D	SE OATFIELD RD & SE PARK AVE			
26	U15E-107A	SE WOODWARD ST & SE MILWAUKIE AVE	90	U15E-166E	SE PARK AVE & SE OATFIELD RD			
27	U15E-107B	SE 12TH AVE & SE MILWAUKIE AVE STA 202+50 TO STA 206+80	91	U15E-167	SE MCMOUGHLIN BLVD			
28	U15E-107C	SE DIVISION ST & SE 12TH AVE	92	U15E-168	SE MCMOUGHLIN BLVD			
29	U15E-108	SE GIDEON ST & SE 14TH AVE STA 206+50 TO STA 212+50	93	U15E-169	SE MCMOUGHLIN BLVD			
30	U15E-109	SE 15TH AVE & SE GIDEON ST STA 215+00 TO STA 221+50						
31	U15E-110	SE POWELL BLVD STA 216+50 TO STA 222+20						
32	U15E-111	SE POWELL BLVD TO SE PERSHING ST STA 221+50 TO STA 227+50						
33	U15E-112	SE HAIG ST & SE 17TH AVE STA 227+90 TO STA 234+10						
34	U15E-112A	SE RHINE ST & SE LAFAYETTE ST						
35	U15E-113	SE RHINE ST & SE LAFAYETTE ST STA 221+50 TO STA 237+50						
36	U15E-114	SE RHONE ST & SE 17TH AVE STA 236+50 TO STA 242+50						
37	U15E-115	SE 17TH AVE & SE CENTER ST STA 241+50 TO STA 247+50						
38	U15E-116	SE 17TH AVE & SE BOISE ST STA 246+50 TO STA 252+50						
39	U15E-117	SE 17TH AVE & SE MALL ST STA 251+50 TO STA 257+50						
40	U15E-118	SE 17TH AVE & SE HOLGATE BLVD STA 256+50 TO STA 262+50						
41	U15E-119	SE 17TH AVE STA 261+60 TO STA 267+50						
42	U15E-120	SE 17TH AVE & SE SCHILLER ST STA 266+00 TO STA 272+20						
43	U15E-121	SE MCMOUGHLIN BLVD & SE 17TH AVE STA 269+80 TO STA 275+20						
44	U15E-122	SE 18TH AVE & SE MCMOUGHLIN BLVD STA 274+80 TO STA 278+60						
45	U15E-123	SE MCMOUGHLIN BLVD STA 277+20 TO STA 283+40						
46	U15E-125	SE MCMOUGHLIN BLVD & SE HAROLD ST STA 286+00 TO STA 292+50						
47	U15E-126	SE MCMOUGHLIN BLVD STA 291+60 TO STA 297+80						
48	U15E-130	SE MCMOUGHLIN BLVD STA 311+50 TO STA 317+80						
49	U15E-131A	SE GLENWOOD ST & SE BYBEE BLVD STA 322+00 TO STA 325+00						
50	U15E-132	SE MCMOUGHLIN BLVD & SE BYBEE BLVD STA 321+60 TO STA 327+60						
51	U15E-133	SE MCMOUGHLIN BLVD STA 326+35 TO STA 332+65						
52	U15E-136	SE MCMOUGHLIN BLVD STA 341+40 TO STA 347+65						
53	U15E-138	SE MCMOUGHLIN BLVD STA 350+95 TO STA 357+20						
54	U15E-139	SE MCMOUGHLIN & SE TACOMA OVERPASS STA 355+90 TO STA 362+10						
55	U15E-140	SE TACOMA OVERPASS & SE MCMOUGHLIN STA 360+75 TO STA 367+70						
56	U15E-141	TACOMA PARK & RIDE STA 366+35 TO STA 372+40						
57	U15E-141A	TACOMA PARK & RIDE STA 366+00 TO STA 371+50						
58	U15E-141B	TACOMA PARK & RIDE STA 371+00 TO STA 376+00						
59	U15E-142	PTC SPRINGWATER CORRIDOR STA 370+90 TO STA 379+50						
60	U15E-142B	SE 32ND AVE & SE JOHNSON CREEK BLVD						
61	U15E-143	SE MOORE ST & SE 25TH AVE STA 378+20 TO STA 384+50						
62	U15E-144	SE 25TH AVE & SE OCHOCO ST STA 383+10 TO STA 389+50						
63	U15E-145	SE BOYD ST STA 388+20 TO STA 394+50						
64	U15E-146	UPRR TILLAMOOK BRANCH & UPRR MAINLINE STA 393+30 TO STA 399+50						

S:\work\00_PMLR_MAINTENANCE FILES\PMLR Maintenance Agreement Contract No. RC1502363\BCAD Files\Utilities\UI5MT-INDEX.dwg, 2/27/2017, 10:08:24 AM, mcbriely

DESIGNED	DATE
DRAWN	DATE
CHECKED	DATE
APPROVED	DATE

NO.	DATE	BY	APPD.	REVISIONS

TRI-COUNTY METROPOLITAN TRANSPORTATION DISTRICT OF OREGON


TRIMET CAPITAL PROJECTS DIVISION
1800 SW FIRST AVE., SUITE 300
PORTLAND, OREGON 97201

SUBMITTED: _____ DATE: _____ APPROVED: _____ DATE: _____


**PORTLAND TO MILWAUKIE LRT
MAINTENANCE AGREEMENT**
DRAWING INDEX

SCALE: NONE DRAWING NO.: UI5MT-INDEX UTILITIES 1/1

S:\work\100_PMLR MAINTENANCE FILES\PMLR Maintenance Agreement Contract No. RC150236\BCAD Files\Utilities\15MT-056.dwg, 2/27/2017 12:17:45 PM, mcbriodej

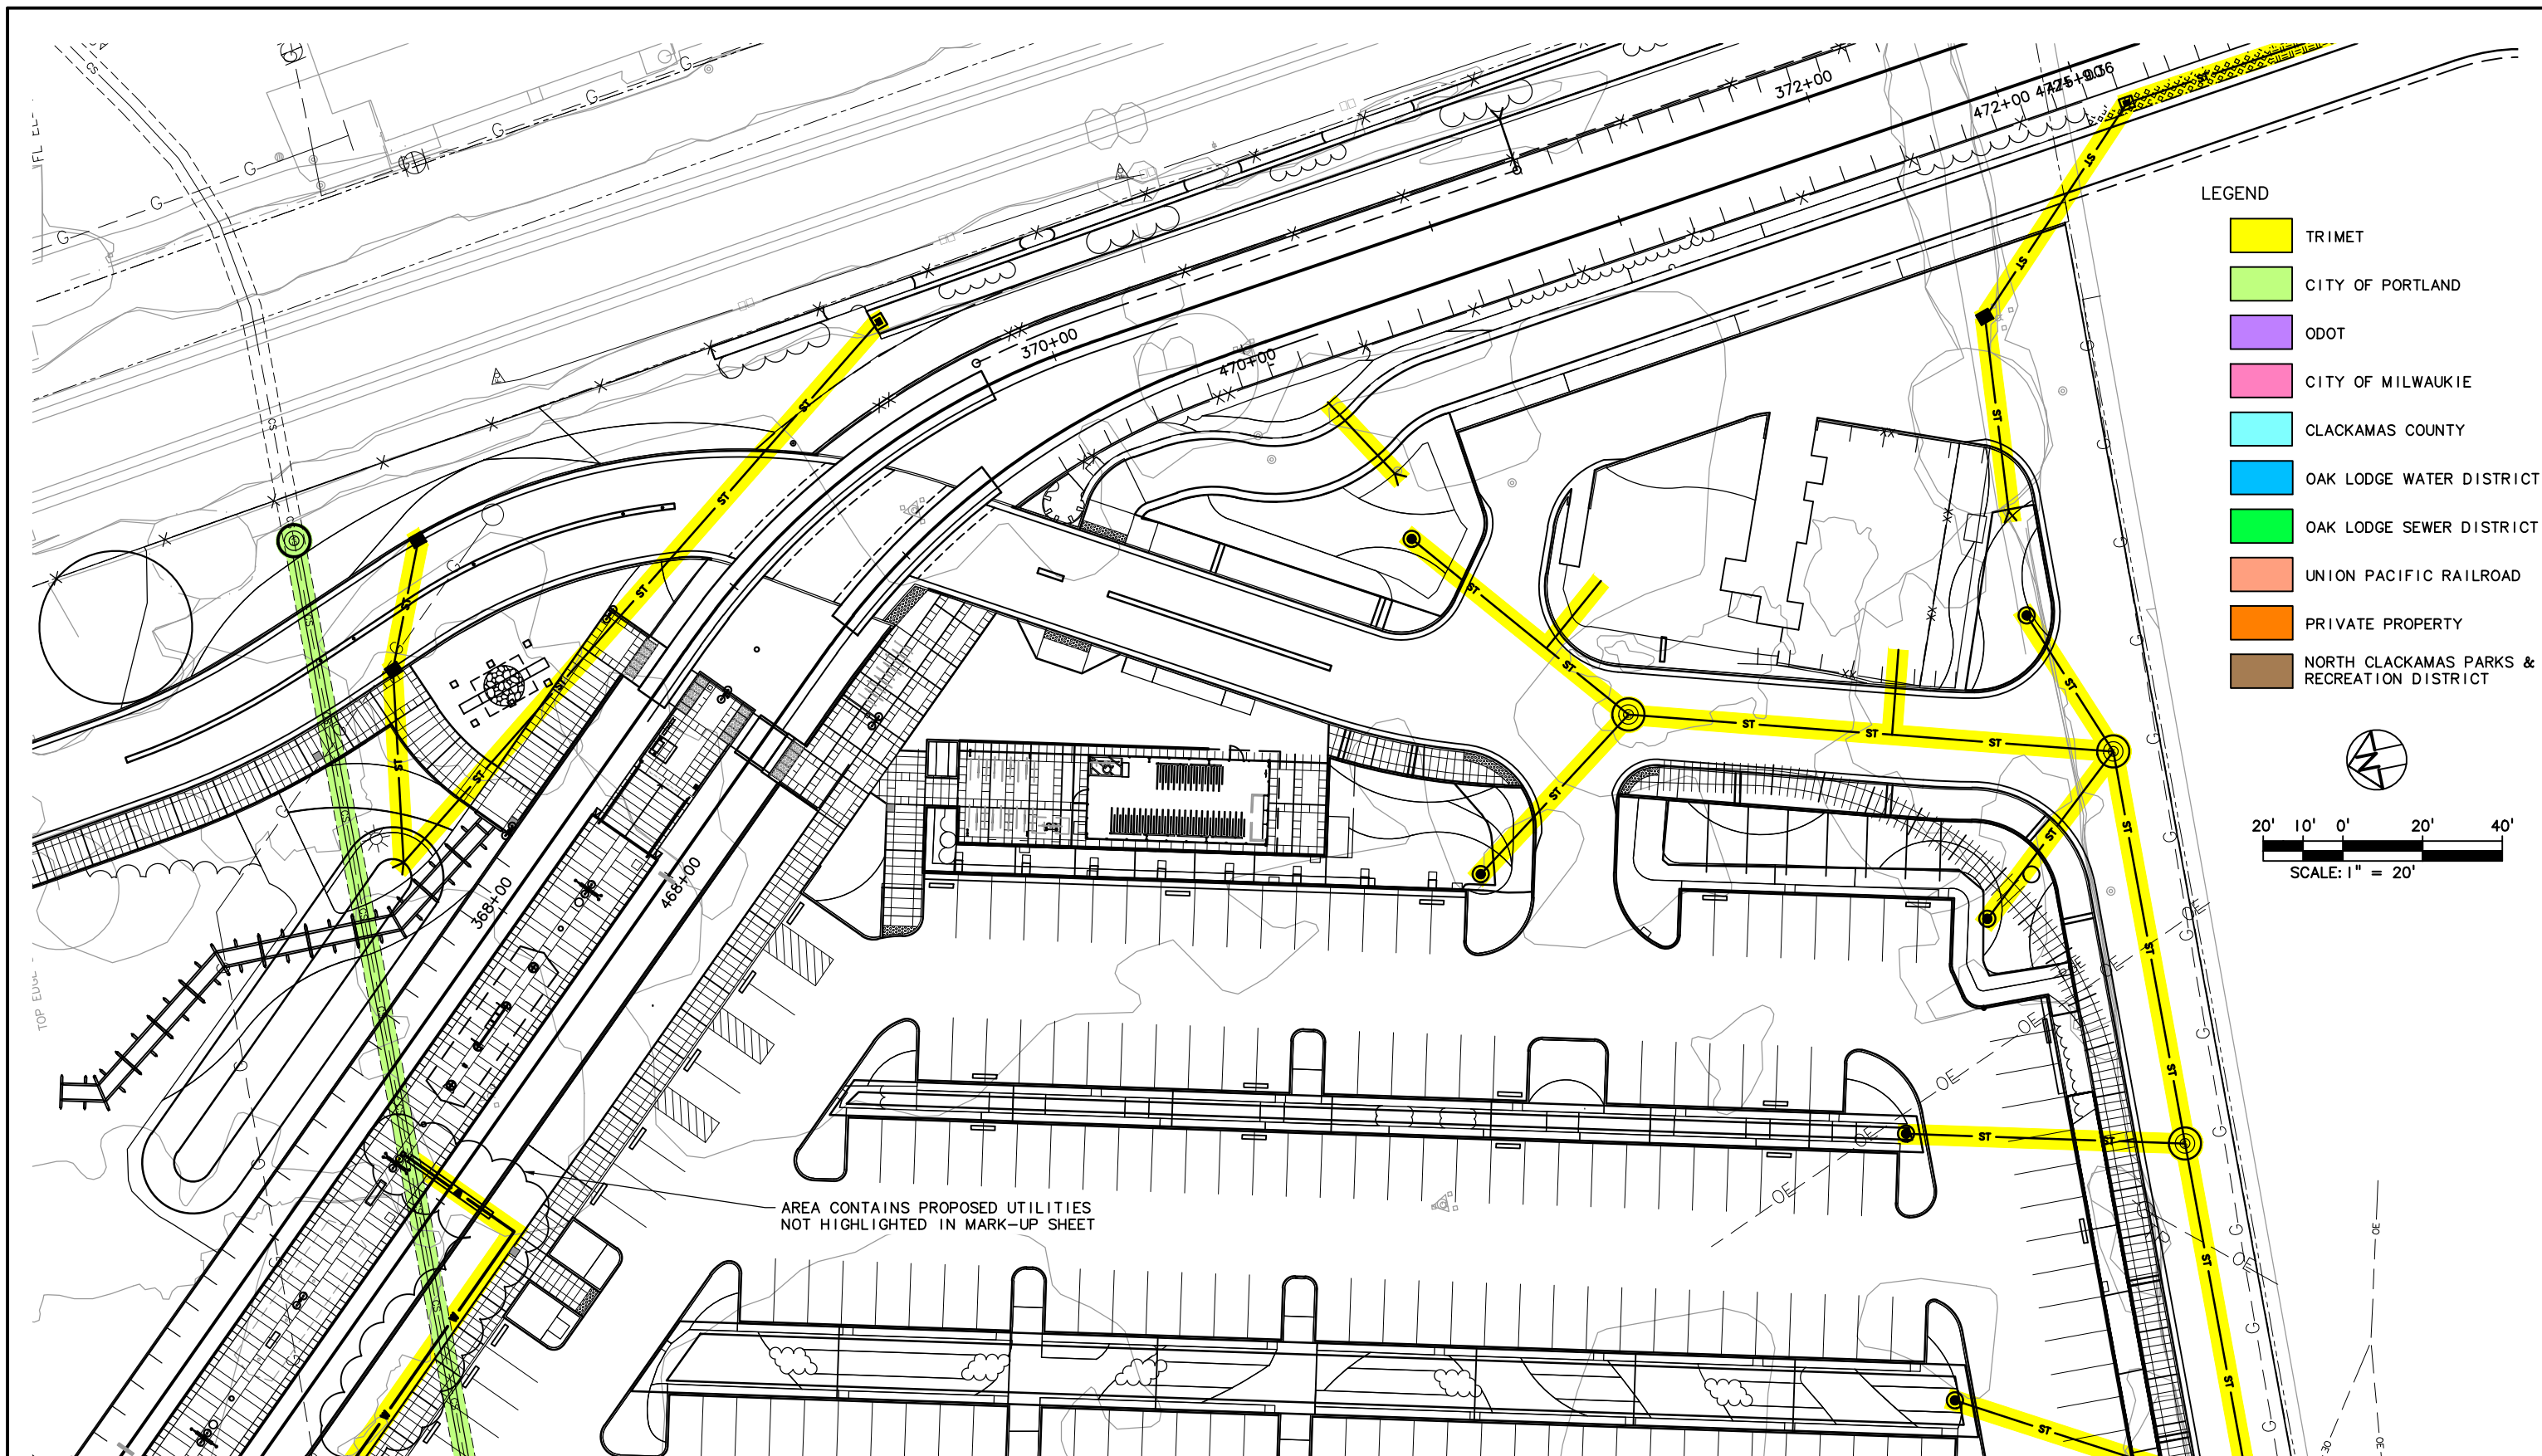

- LEGEND**
- TRIMET
 - CITY OF PORTLAND
 - ODOT
 - CITY OF MILWAUKIE
 - CLACKAMAS COUNTY
 - OAK LODGE WATER DISTRICT
 - OAK LODGE SEWER DISTRICT
 - UNION PACIFIC RAILROAD
 - PRIVATE PROPERTY
 - NORTH CLACKAMAS PARKS & RECREATION DISTRICT

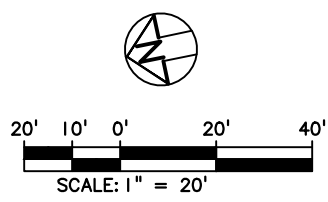

NO.	DATE	BY	APPD.	REVISIONS

DESIGNED	DATE
DRAWN	DATE
CHECKED	DATE
APPROVED	DATE

TRI-COUNTY METROPOLITAN TRANSPORTATION DISTRICT OF OREGON

TRIMET


CAPITAL PROJECTS DIVISION
 1800 SW FIRST AVE., SUITE 300
 PORTLAND, OREGON 97201

PORTLAND TO MILWAUKIE LRT
MAINTENANCE AGREEMENT
 UTILITIES
 STA 366+35 TO STA 372+40
 TACOMA PARK & RIDE







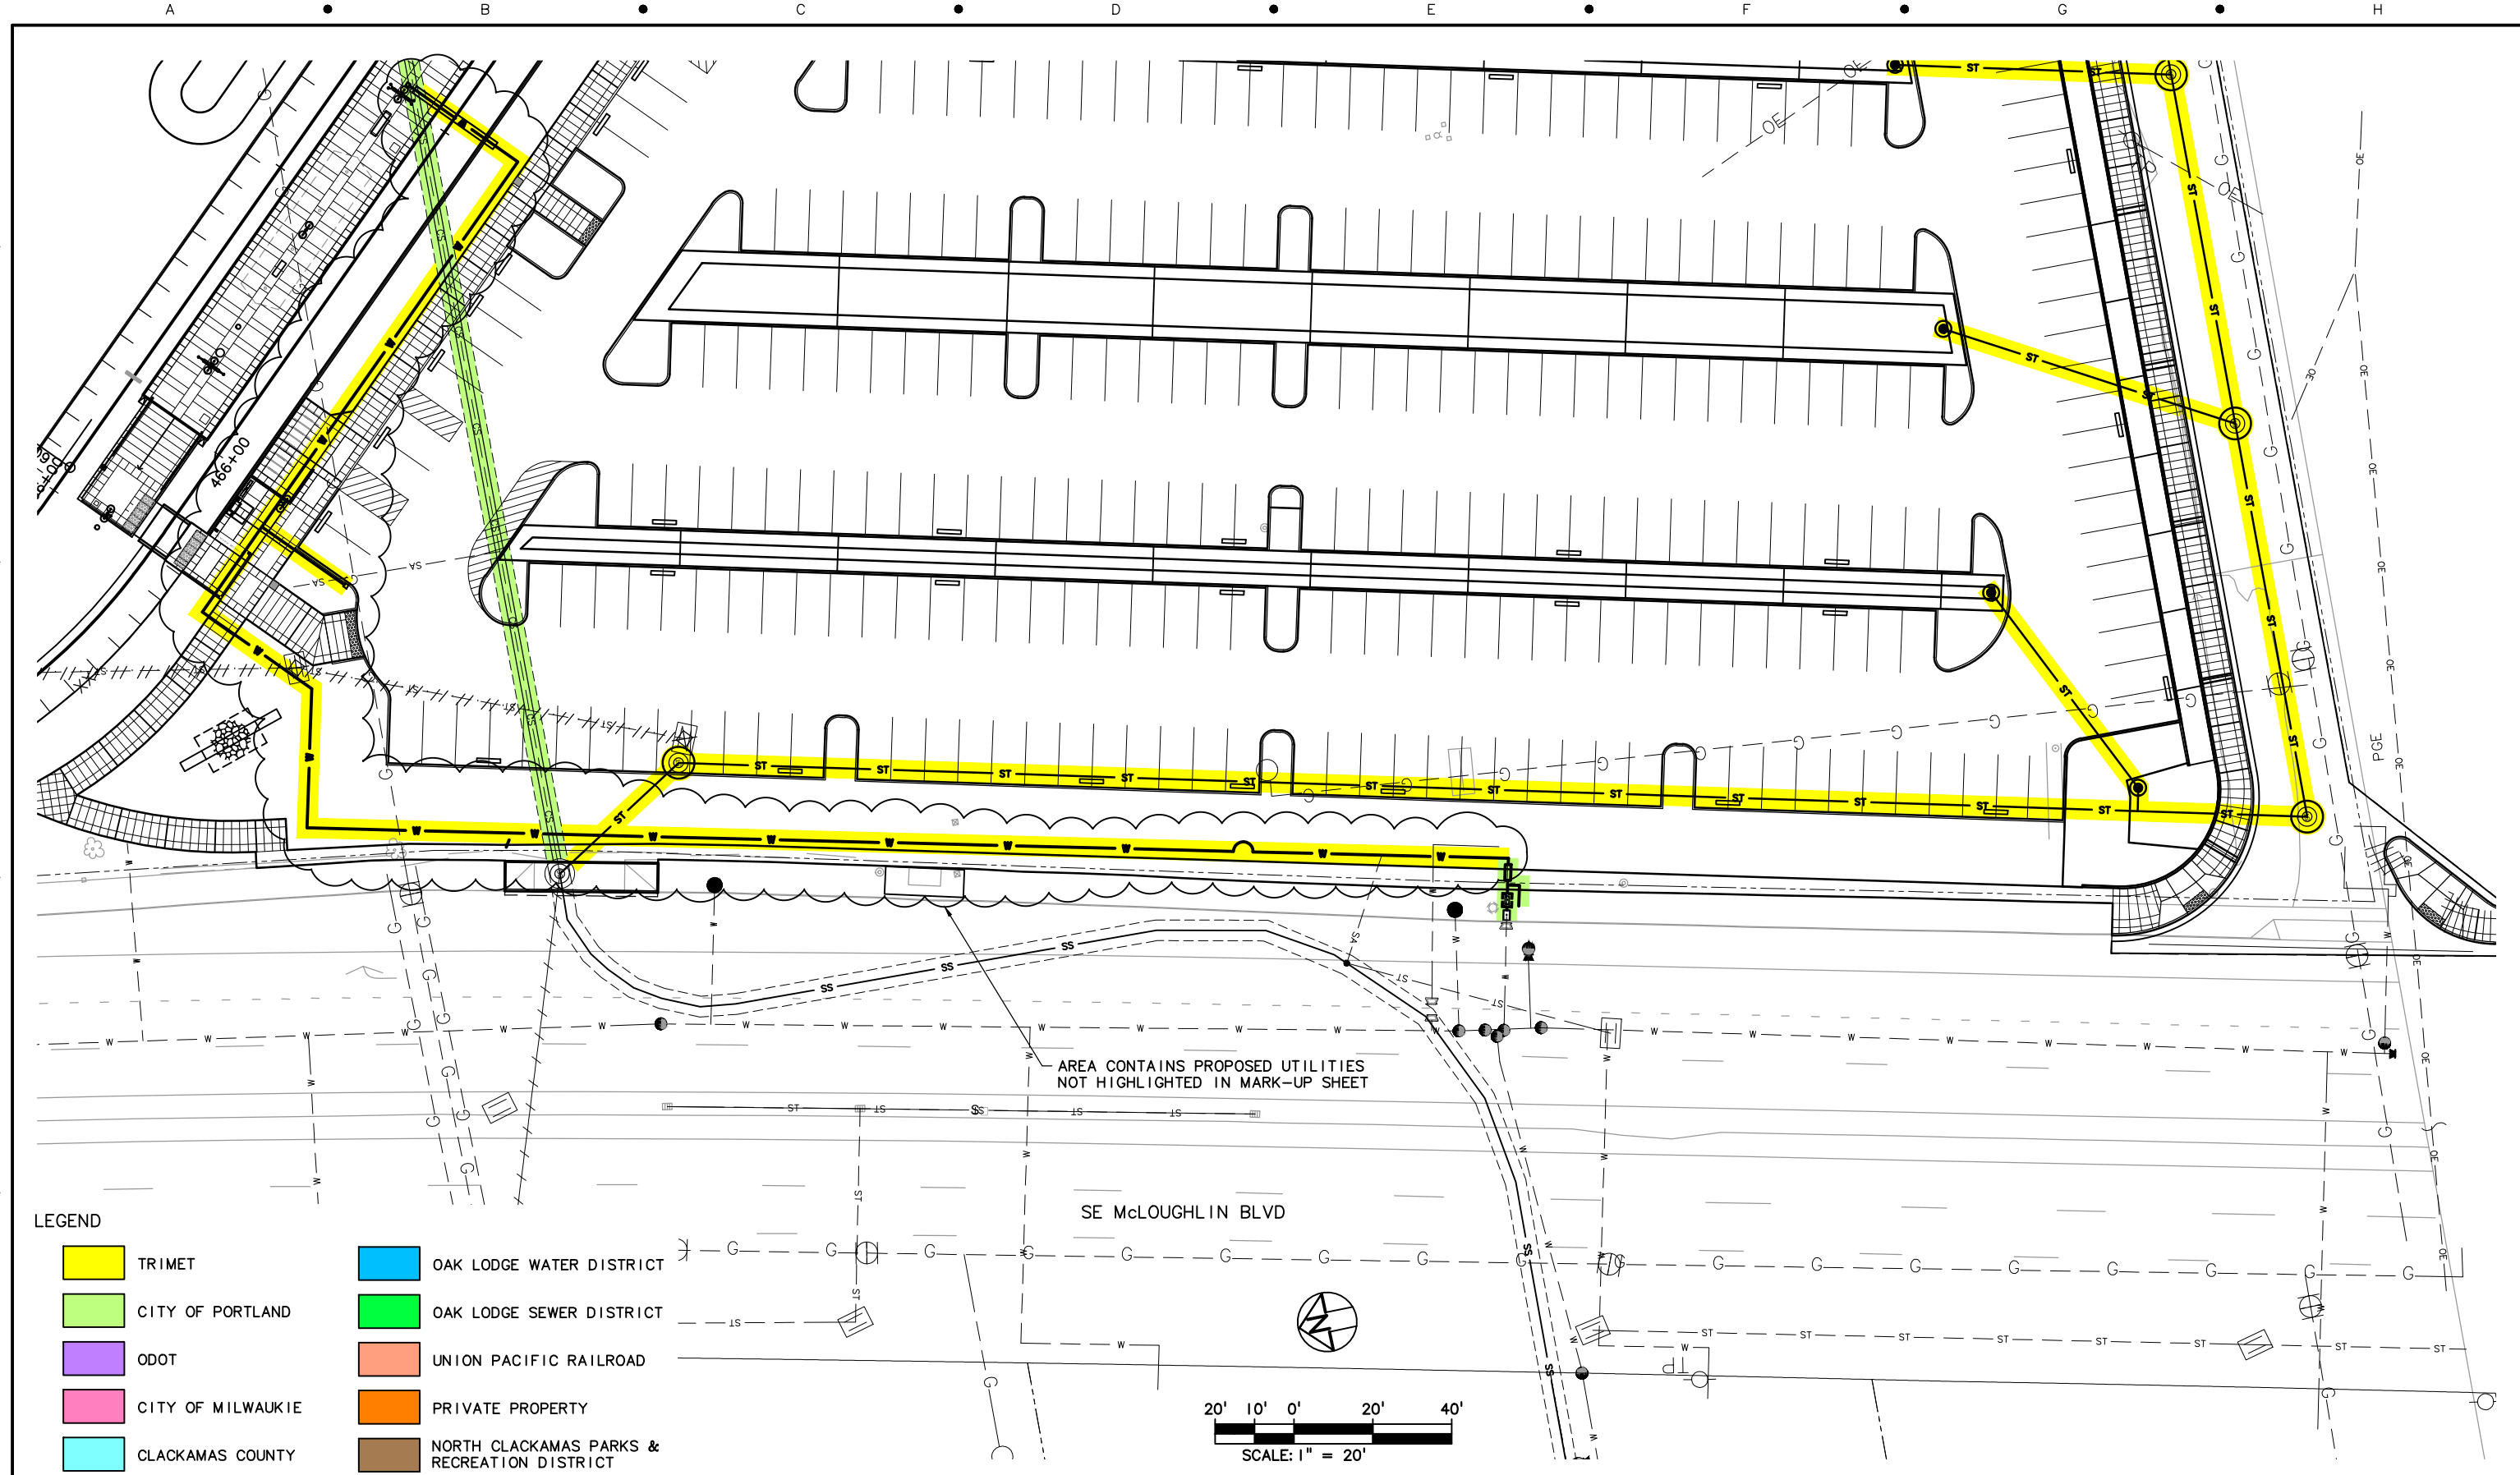



SUBMITTED: _____ DATE: _____ APPROVED: _____ DATE: _____

SCALE: 1" = 20'-0" DRAWING NO.: U15E-141 UTILITIES 56/93

S:\work\100_PMLR MAINTENANCE FILES\PMLR Maintenance Agreement Contract No. RC1502363\BCAD Files\Utilities\U15MT-057.dwg, 2/27/2017 12:20:39 PM, mcbri@ej



LEGEND

 TRIMET	 OAK LODGE WATER DISTRICT
 CITY OF PORTLAND	 OAK LODGE SEWER DISTRICT
 ODOT	 UNION PACIFIC RAILROAD
 CITY OF MILWAUKIE	 PRIVATE PROPERTY
 CLACKAMAS COUNTY	 NORTH CLACKAMAS PARKS & RECREATION DISTRICT

NO.	DATE	BY	APPD.	REVISIONS

DESIGNED	DATE
DRAWN	DATE
CHECKED	DATE
APPROVED	DATE

TRI-COUNTY METROPOLITAN TRANSPORTATION DISTRICT OF OREGON

TRI MET

CAPITAL PROJECTS DIVISION
1800 SW FIRST AVE., SUITE 300
PORTLAND, OREGON 97201


PORTLAND TO MILWAUKIE LRT MAINTENANCE AGREEMENT

UTILITIES
STA 366+00 TO STA 371+50
TACOMA PARK & RIDE







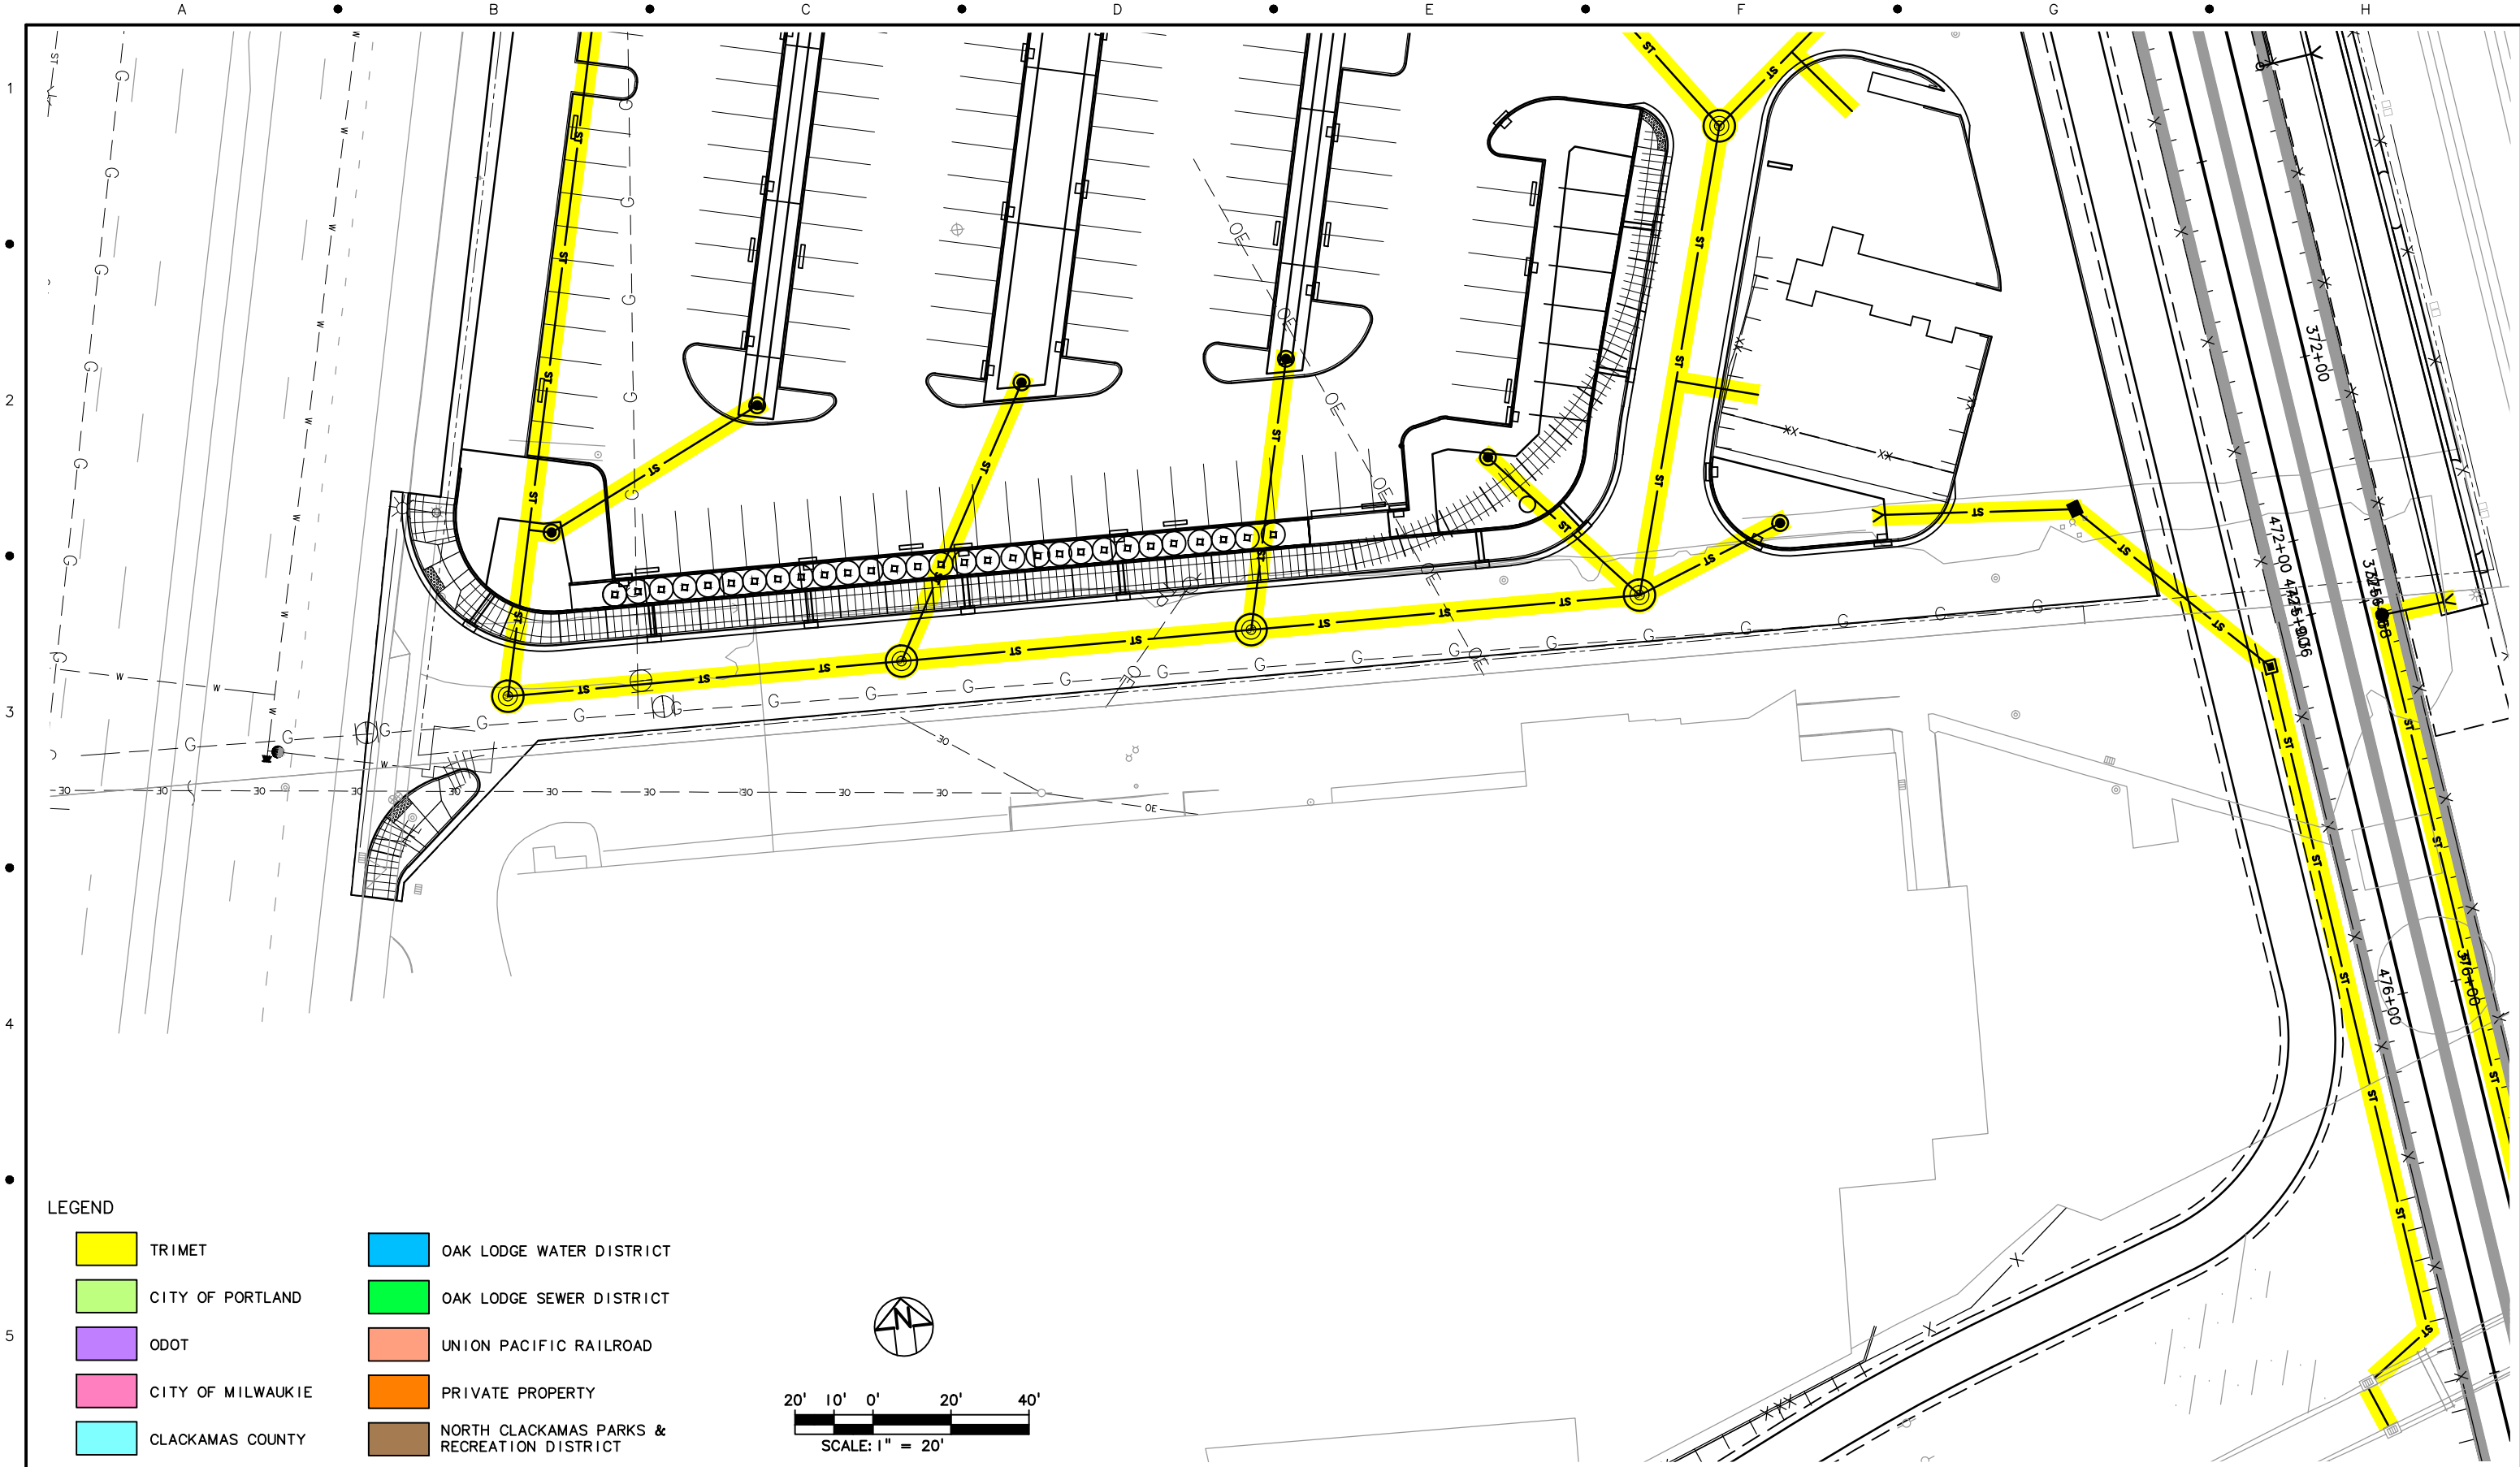



SUBMITTED:	DATE:	APPROVED:	DATE:
------------	-------	-----------	-------


SCALE: 1" = 20'-0"	DRAWING NO.: U15E-141A	UTILITIES	57/93
-----------------------	---------------------------	-----------	-------

S:\work\00_PMLR MAINTENANCE FILES\PMLR Maintenance Agreement Contract No. RC1502363\BCAD Files\Utilities\15MT-058.dwg, 2/27/2017 12:23:53 PM, mcbrieldj



LEGEND


 TRIMET	 OAK LODGE WATER DISTRICT
 CITY OF PORTLAND	 OAK LODGE SEWER DISTRICT
 ODOT	 UNION PACIFIC RAILROAD
 CITY OF MILWAUKIE	 PRIVATE PROPERTY
 CLACKAMAS COUNTY	 NORTH CLACKAMAS PARKS & RECREATION DISTRICT

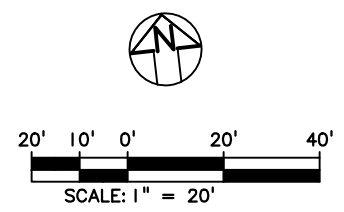

NO.	DATE	BY	APPD.	REVISIONS

DESIGNED	DATE
DRAWN	DATE
CHECKED	DATE
APPROVED	DATE

TRI-COUNTY METROPOLITAN TRANSPORTATION DISTRICT OF OREGON




CAPITAL PROJECTS DIVISION
1800 SW FIRST AVE., SUITE 300
PORTLAND, OREGON 97201

PORTLAND TO MILWAUKIE LRT MAINTENANCE AGREEMENT
UTILITIES
STA 371+00 TO STA 376+00
TACOMA PARK & RIDE

SUBMITTED:	DATE:	APPROVED:	DATE:
------------	-------	-----------	-------

SCALE: 1" = 20'-0"	DRAWING NO.: UI5E-141B	UTILITIES	58/93
--------------------	------------------------	-----------	-------

S:\work\00_PMLR MAINTENANCE FILES\PMLR Maintenance Agreement Contract No. RC150236\BCAD Files\Utilities\15MT-059.dwg, 2/27/2017 12:27:00 PM, mcbri@ej

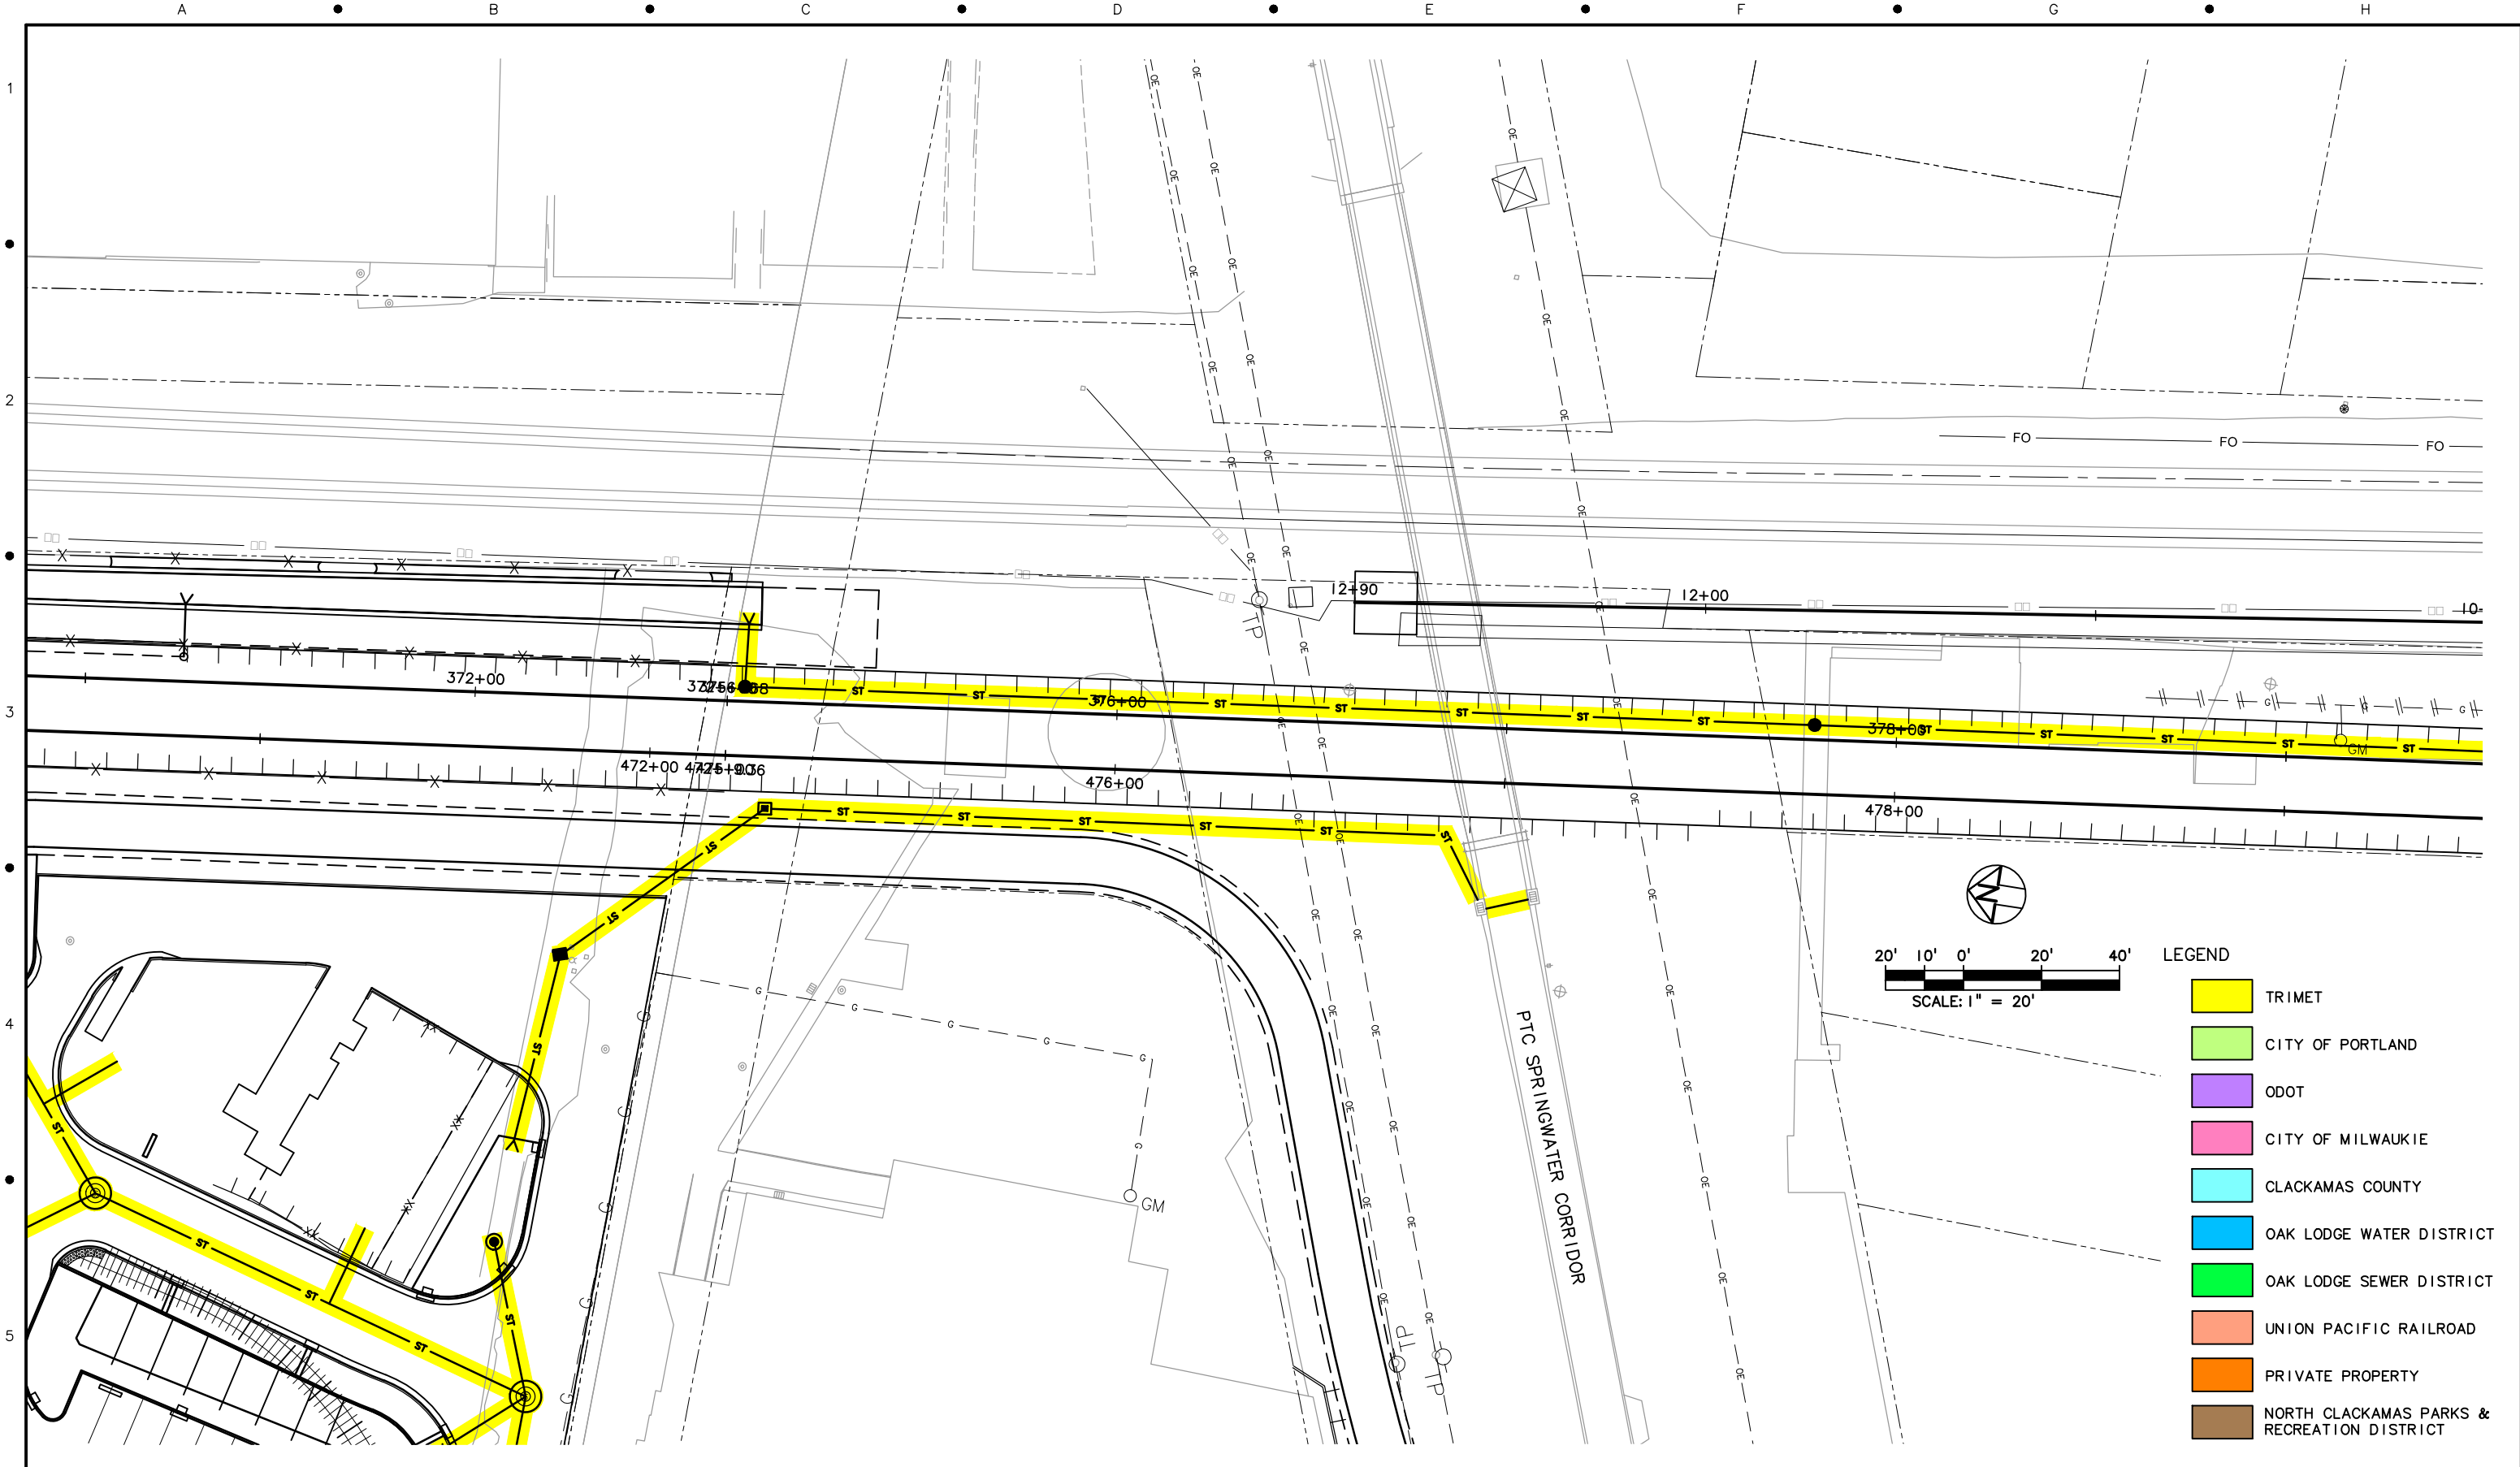

LEGEND

- TRIMET
- CITY OF PORTLAND
- ODOT
- CITY OF MILWAUKIE
- CLACKAMAS COUNTY
- OAK LODGE WATER DISTRICT
- OAK LODGE SEWER DISTRICT
- UNION PACIFIC RAILROAD
- PRIVATE PROPERTY
- NORTH CLACKAMAS PARKS & RECREATION DISTRICT

NO.	DATE	BY	APPD.	REVISIONS

DESIGNED	DATE
DRAWN	DATE
CHECKED	DATE
APPROVED	DATE

TRI-COUNTY METROPOLITAN TRANSPORTATION DISTRICT OF OREGON

TRI MET

CAPITAL PROJECTS DIVISION
1800 SW FIRST AVE., SUITE 300
PORTLAND, OREGON 97201

**PORTLAND TO MILWAUKIE LRT
MAINTENANCE AGREEMENT**

UTILITIES
STA 370+90 TO STA 379+50
PTC SPRINGWATER CORRIDOR

SUBMITTED:	DATE:	APPROVED:	DATE:
------------	-------	-----------	-------


SCALE: 1" = 20'-0"	DRAWING NO.: UI5E-142	UTILITIES	59/93
-----------------------	--------------------------	-----------	-------


S:\work\100_PMLR MAINTENANCE FILES\PMLR Maintenance Agreement Contract No. RC1502363\BCAD Files\Utilities\15MT-060.dwg, 2/27/2017 12:30:04 PM, mcbnrdj



NO.	DATE	BY	APPD.	REVISIONS

DESIGNED	DATE
DRAWN	DATE
CHECKED	DATE
APPROVED	DATE


TRI-COUNTY METROPOLITAN TRANSPORTATION DISTRICT OF OREGON


TRIMET

CAPITAL PROJECTS DIVISION
 1800 SW FIRST AVE., SUITE 300
 PORTLAND, OREGON 97201


SUBMITTED:	DATE:	APPROVED:	DATE:
------------	-------	-----------	-------

PORTLAND TO MILWAUKIE LRT
MAINTENANCE AGREEMENT
 UTILITIES







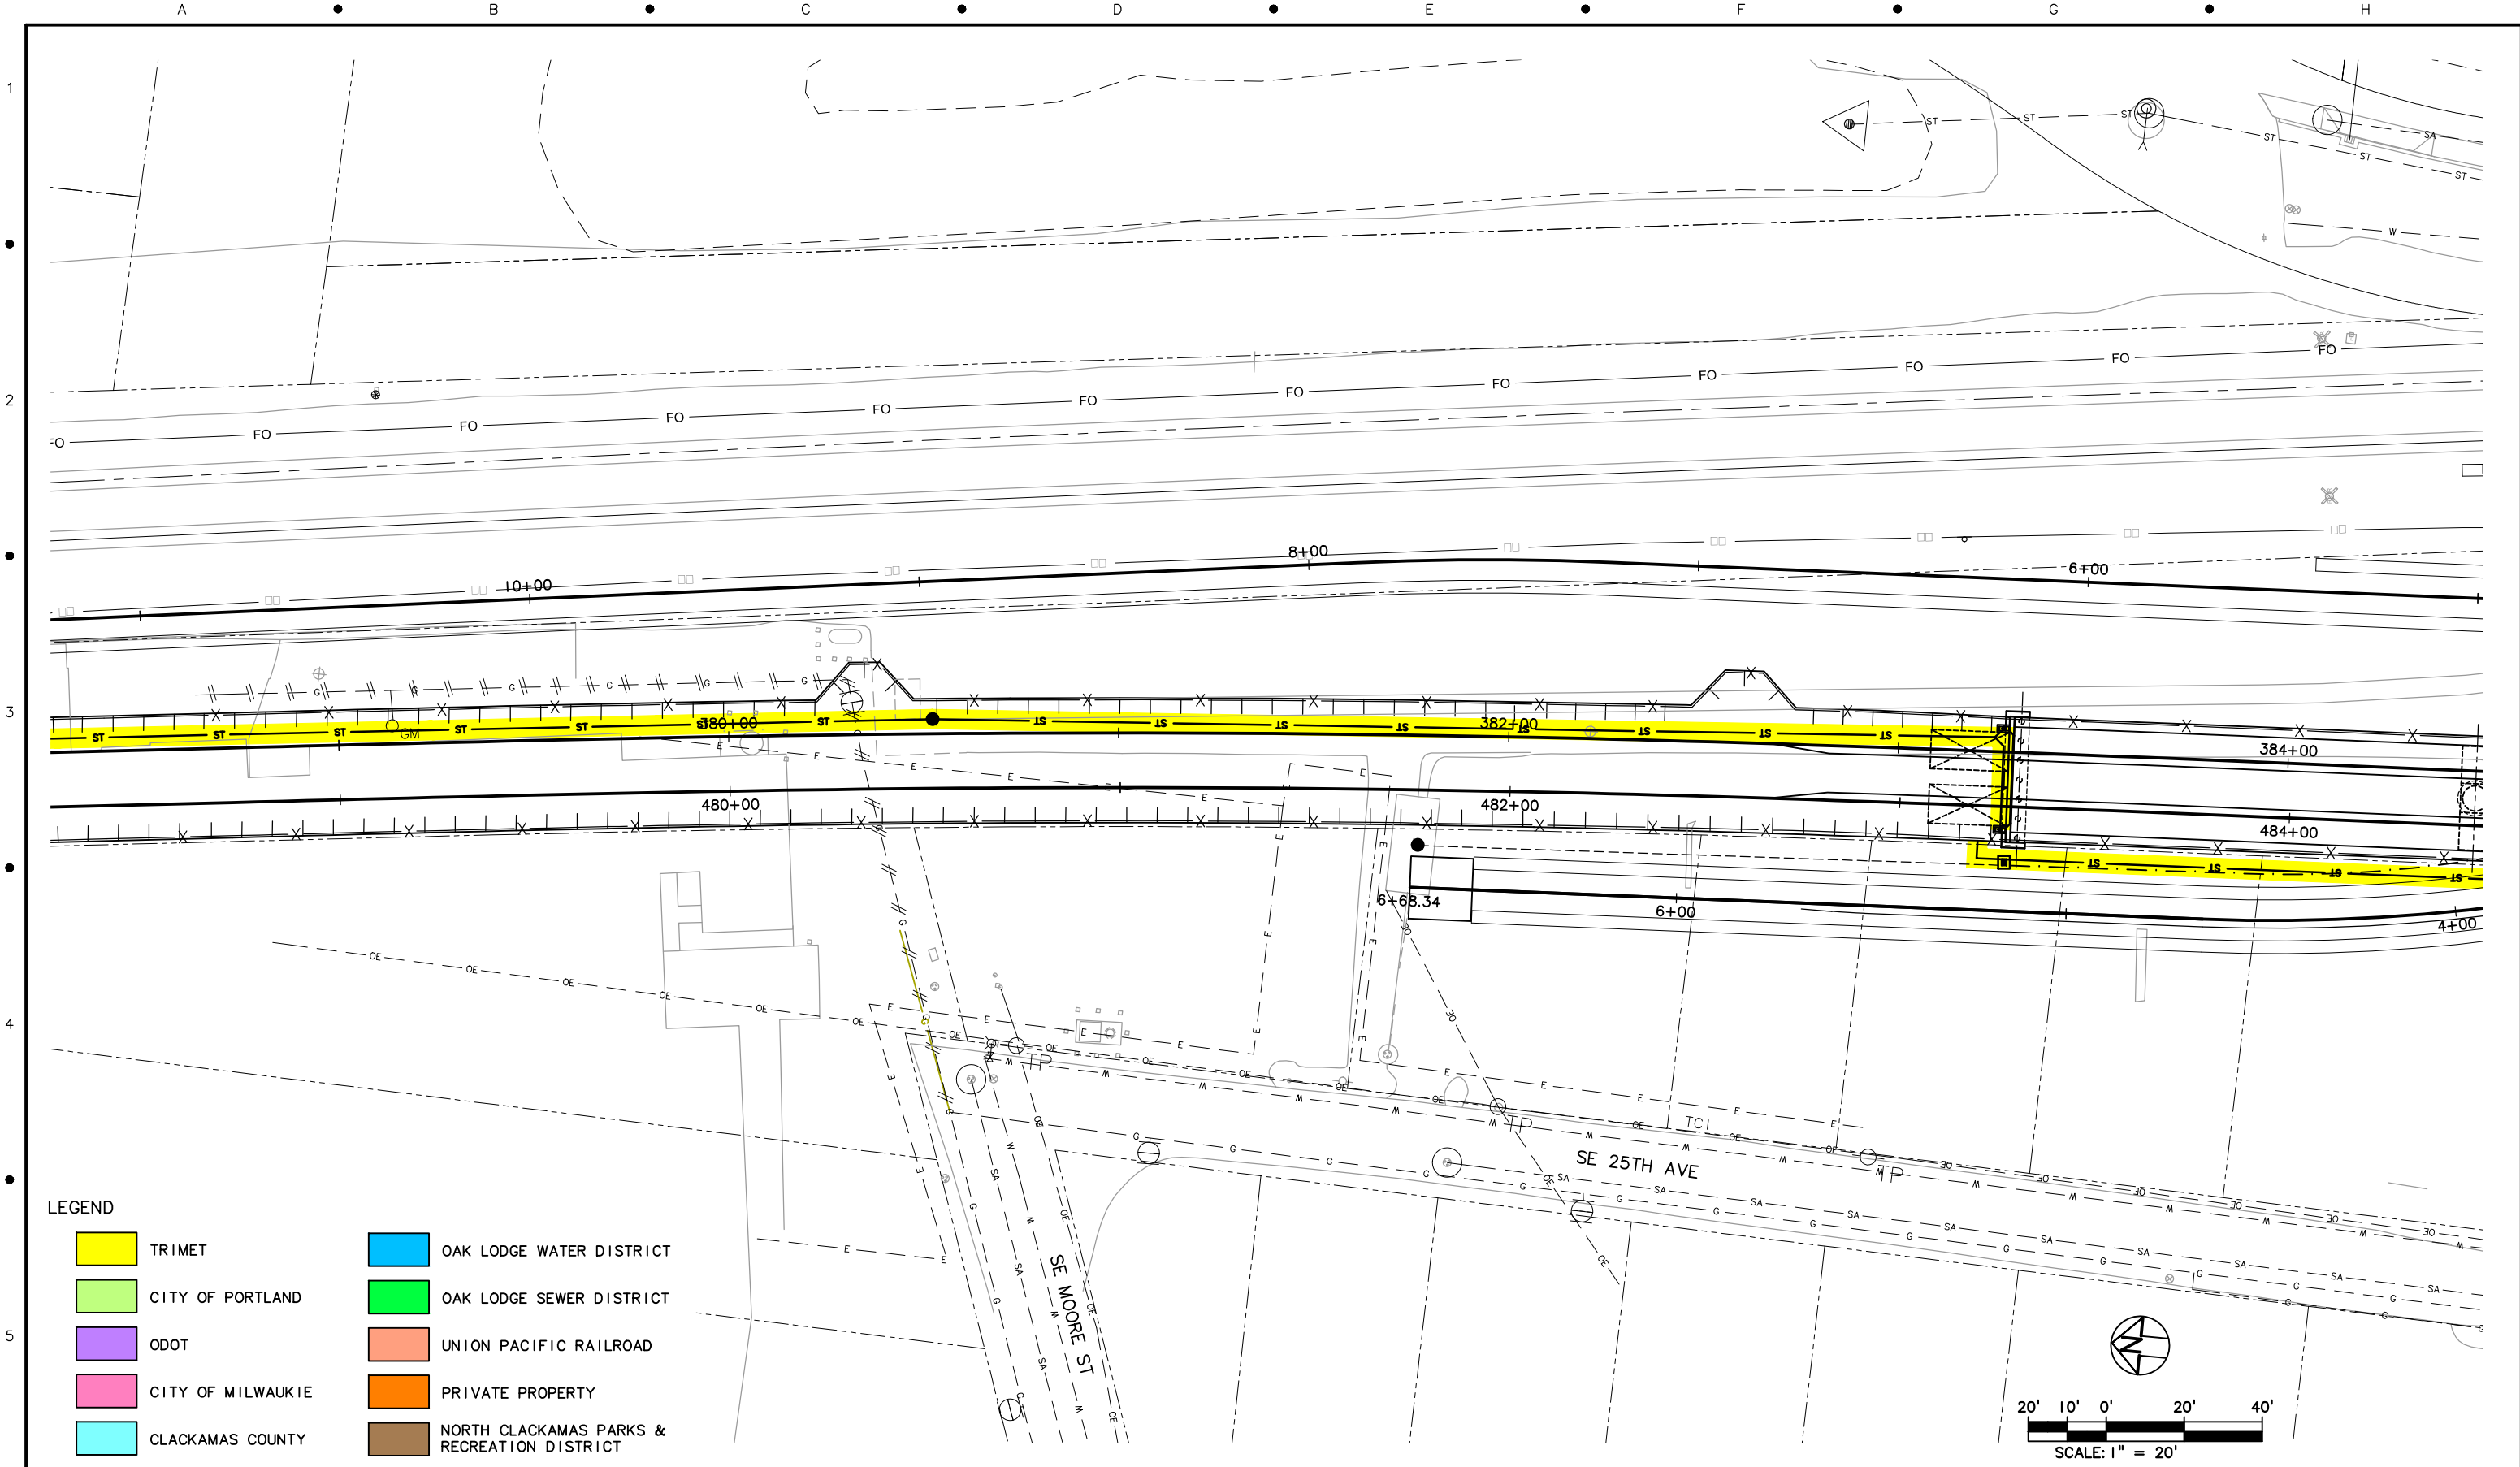



SE 32ND AVE & SE JOHNSON CREEK BLVD

SCALE:	DRAWING NO.:	UTILITIES	60/93
1" = 20'-0"	UI5E-142B		

S:\work\00_PMLR MAINTENANCE FILES\PMLR Maintenance Agreement Contract No. RC1502363\BCAD Files\Utilities\U15MT-061.dwg, 2/27/2017 12:32:56 PM, mcbnrdj




LEGEND

 TRIMET	 OAK LODGE WATER DISTRICT
 CITY OF PORTLAND	 OAK LODGE SEWER DISTRICT
 ODOT	 UNION PACIFIC RAILROAD
 CITY OF MILWAUKIE	 PRIVATE PROPERTY
 CLACKAMAS COUNTY	 NORTH CLACKAMAS PARKS & RECREATION DISTRICT

NO.	DATE	BY	APPD.	REVISIONS

DESIGNED	DATE
DRAWN	DATE
CHECKED	DATE
APPROVED	DATE

 TRI-COUNTY METROPOLITAN TRANSPORTATION DISTRICT OF OREGON

TRI MET CAPITAL PROJECTS DIVISION
1800 SW FIRST AVE., SUITE 300
PORTLAND, OREGON 97201



SUBMITTED: _____ DATE: _____ APPROVED: _____ DATE: _____

**PORTLAND TO MILWAUKIE LRT
MAINTENANCE AGREEMENT**







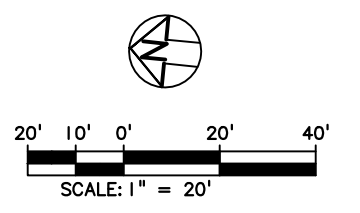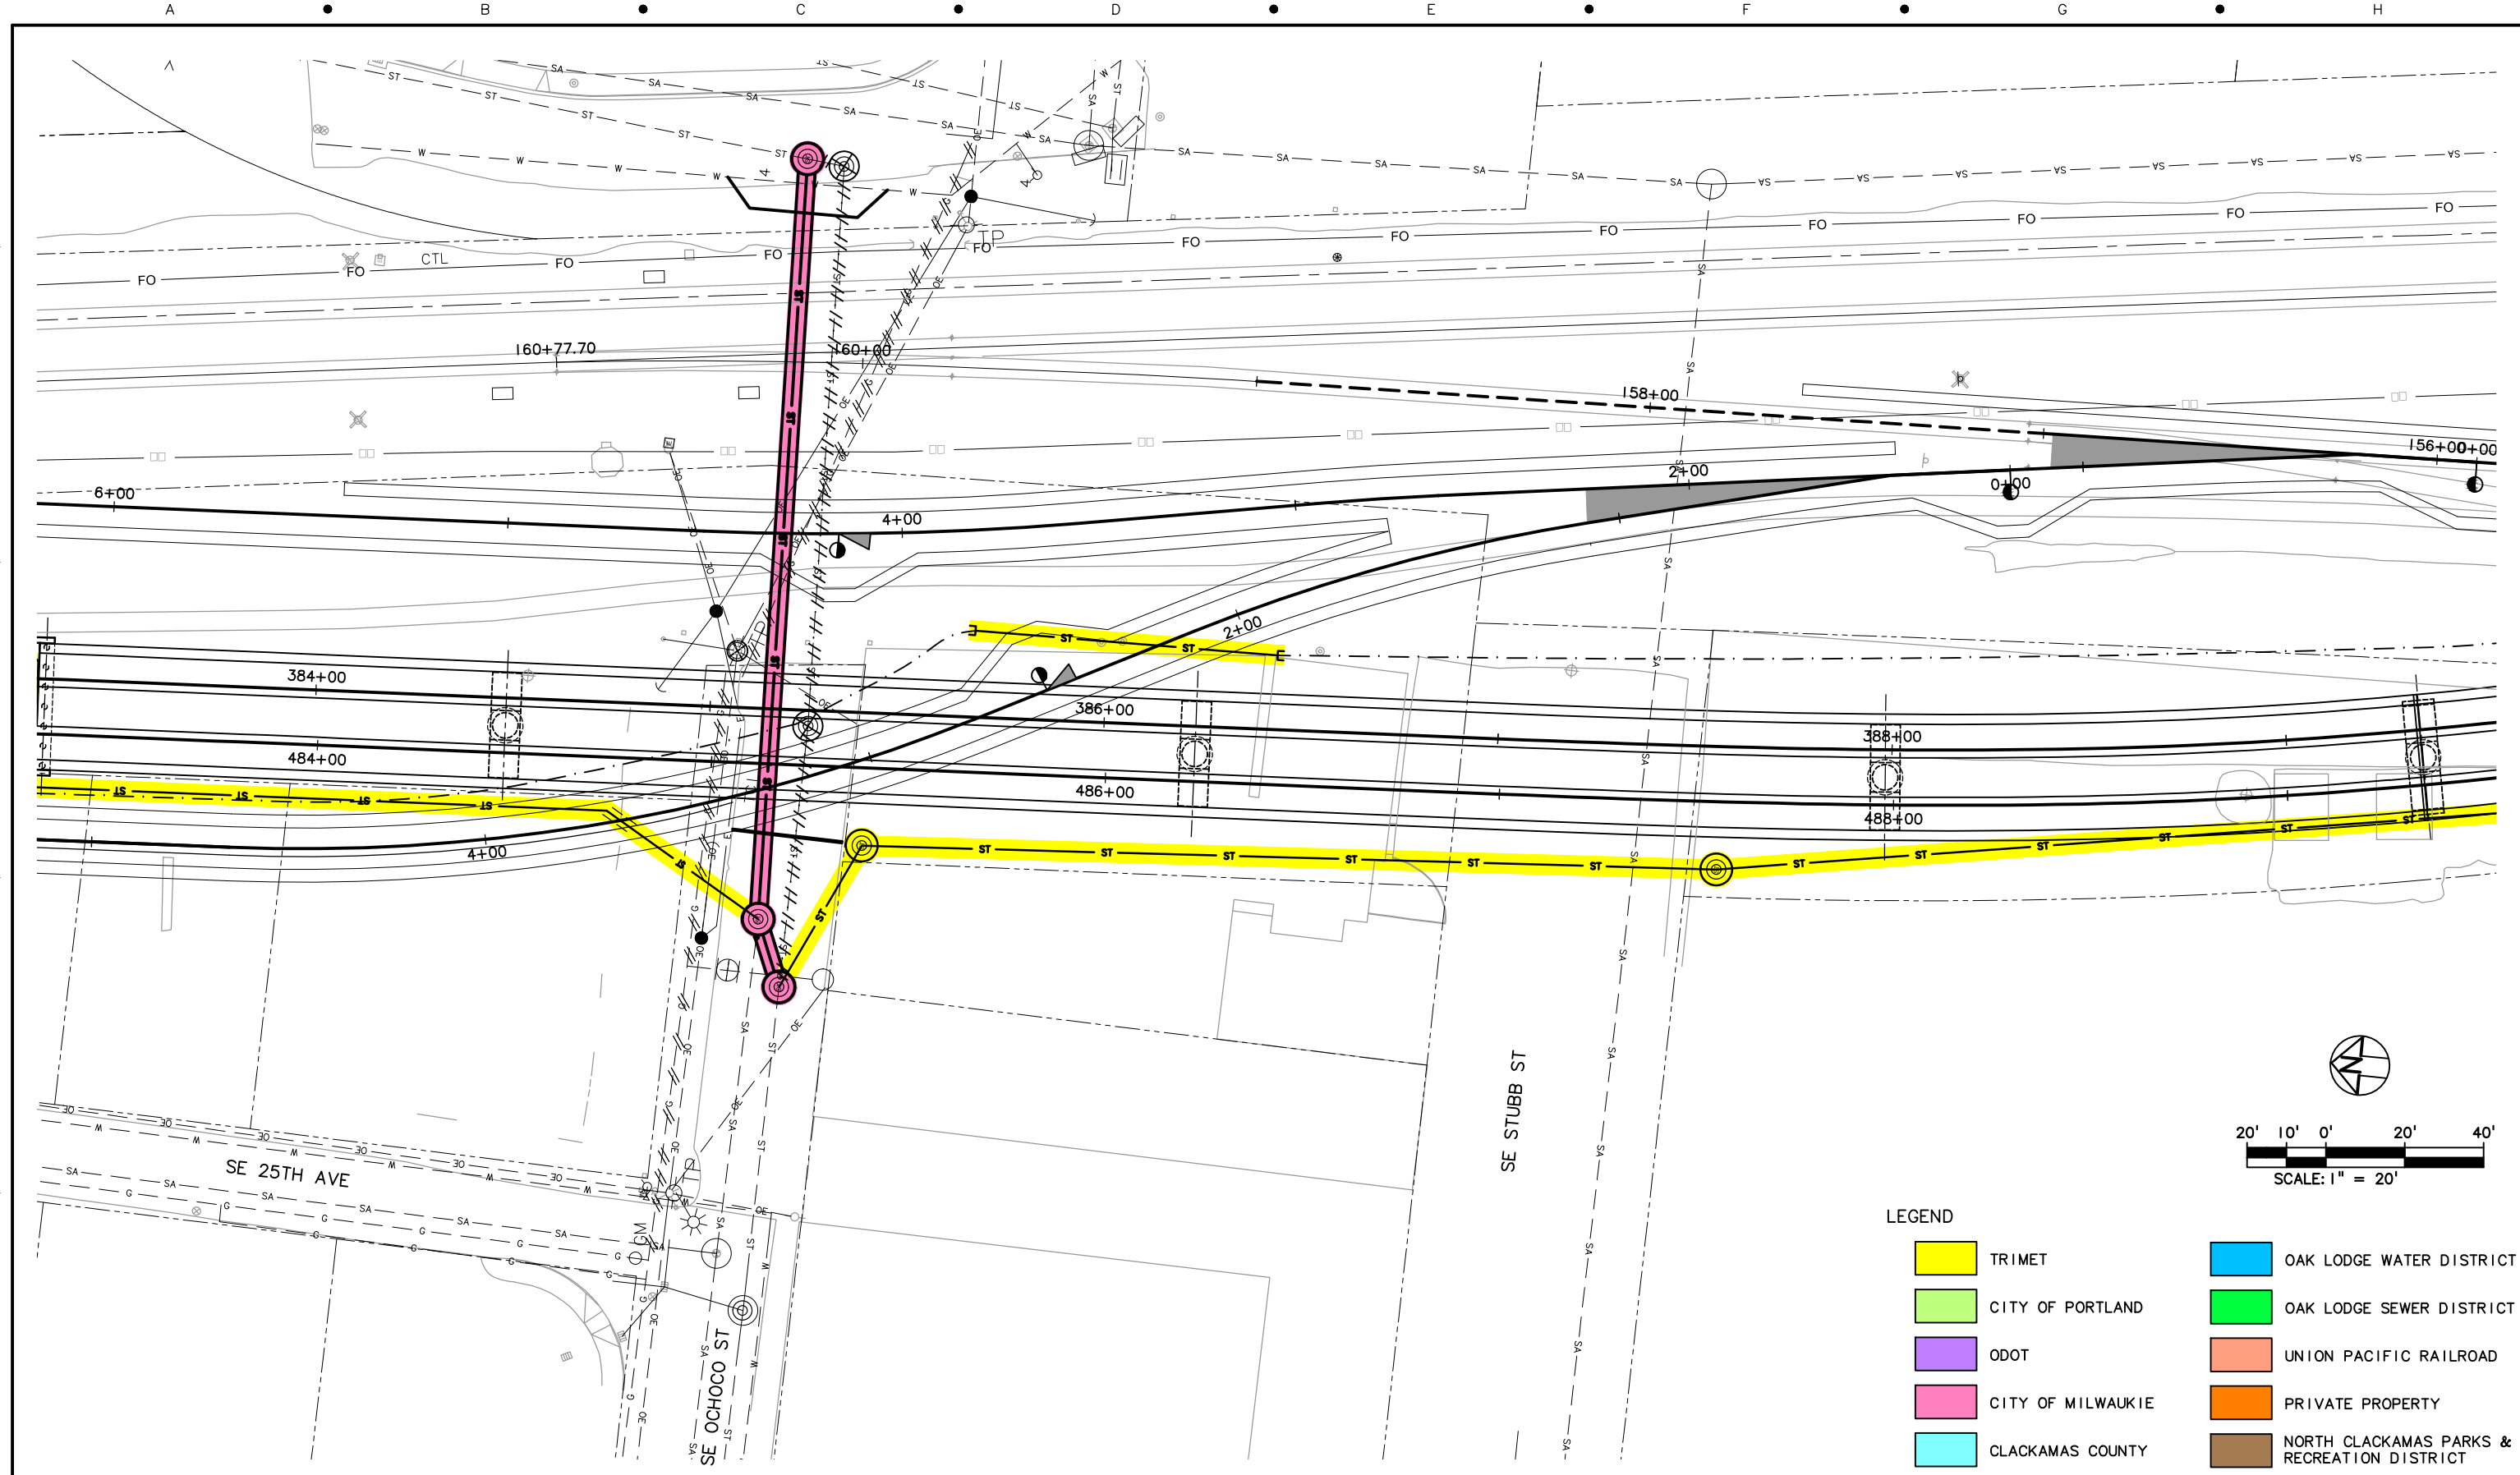



UTILITIES
STA 378+20 TO STA 384+50
SE MOORE ST & SE 25TH AVE

SCALE: 1" = 20'-0" DRAWING NO.: U15E-143 UTILITIES 6/93

S:\work\00_PMLR MAINTENANCE FILES\PMLR Maintenance Agreement Contract No. RC1502363\BCAD Files\Utilities\15MT-062.dwg, 2/27/2017 12:35:17 PM, mcbnrdj




LEGEND

	TRIMET		OAK LODGE WATER DISTRICT
	CITY OF PORTLAND		OAK LODGE SEWER DISTRICT
	ODOT		UNION PACIFIC RAILROAD
	CITY OF MILWAUKIE		PRIVATE PROPERTY
	CLACKAMAS COUNTY		NORTH CLACKAMAS PARKS & RECREATION DISTRICT

NO.	DATE	BY	APPD.	REVISIONS

DESIGNED	DATE
DRAWN	DATE
CHECKED	DATE
APPROVED	DATE

 **TRI-COUNTY METROPOLITAN TRANSPORTATION DISTRICT OF OREGON**

TRI MET

CAPITAL PROJECTS DIVISION
1800 SW FIRST AVE., SUITE 300
PORTLAND, OREGON 97201


**PORTLAND TO MILWAUKIE LRT
MAINTENANCE AGREEMENT**

UTILITIES
STA 383+10 TO STA 389+50
SE 25TH AVE & SE OCHOCHO ST







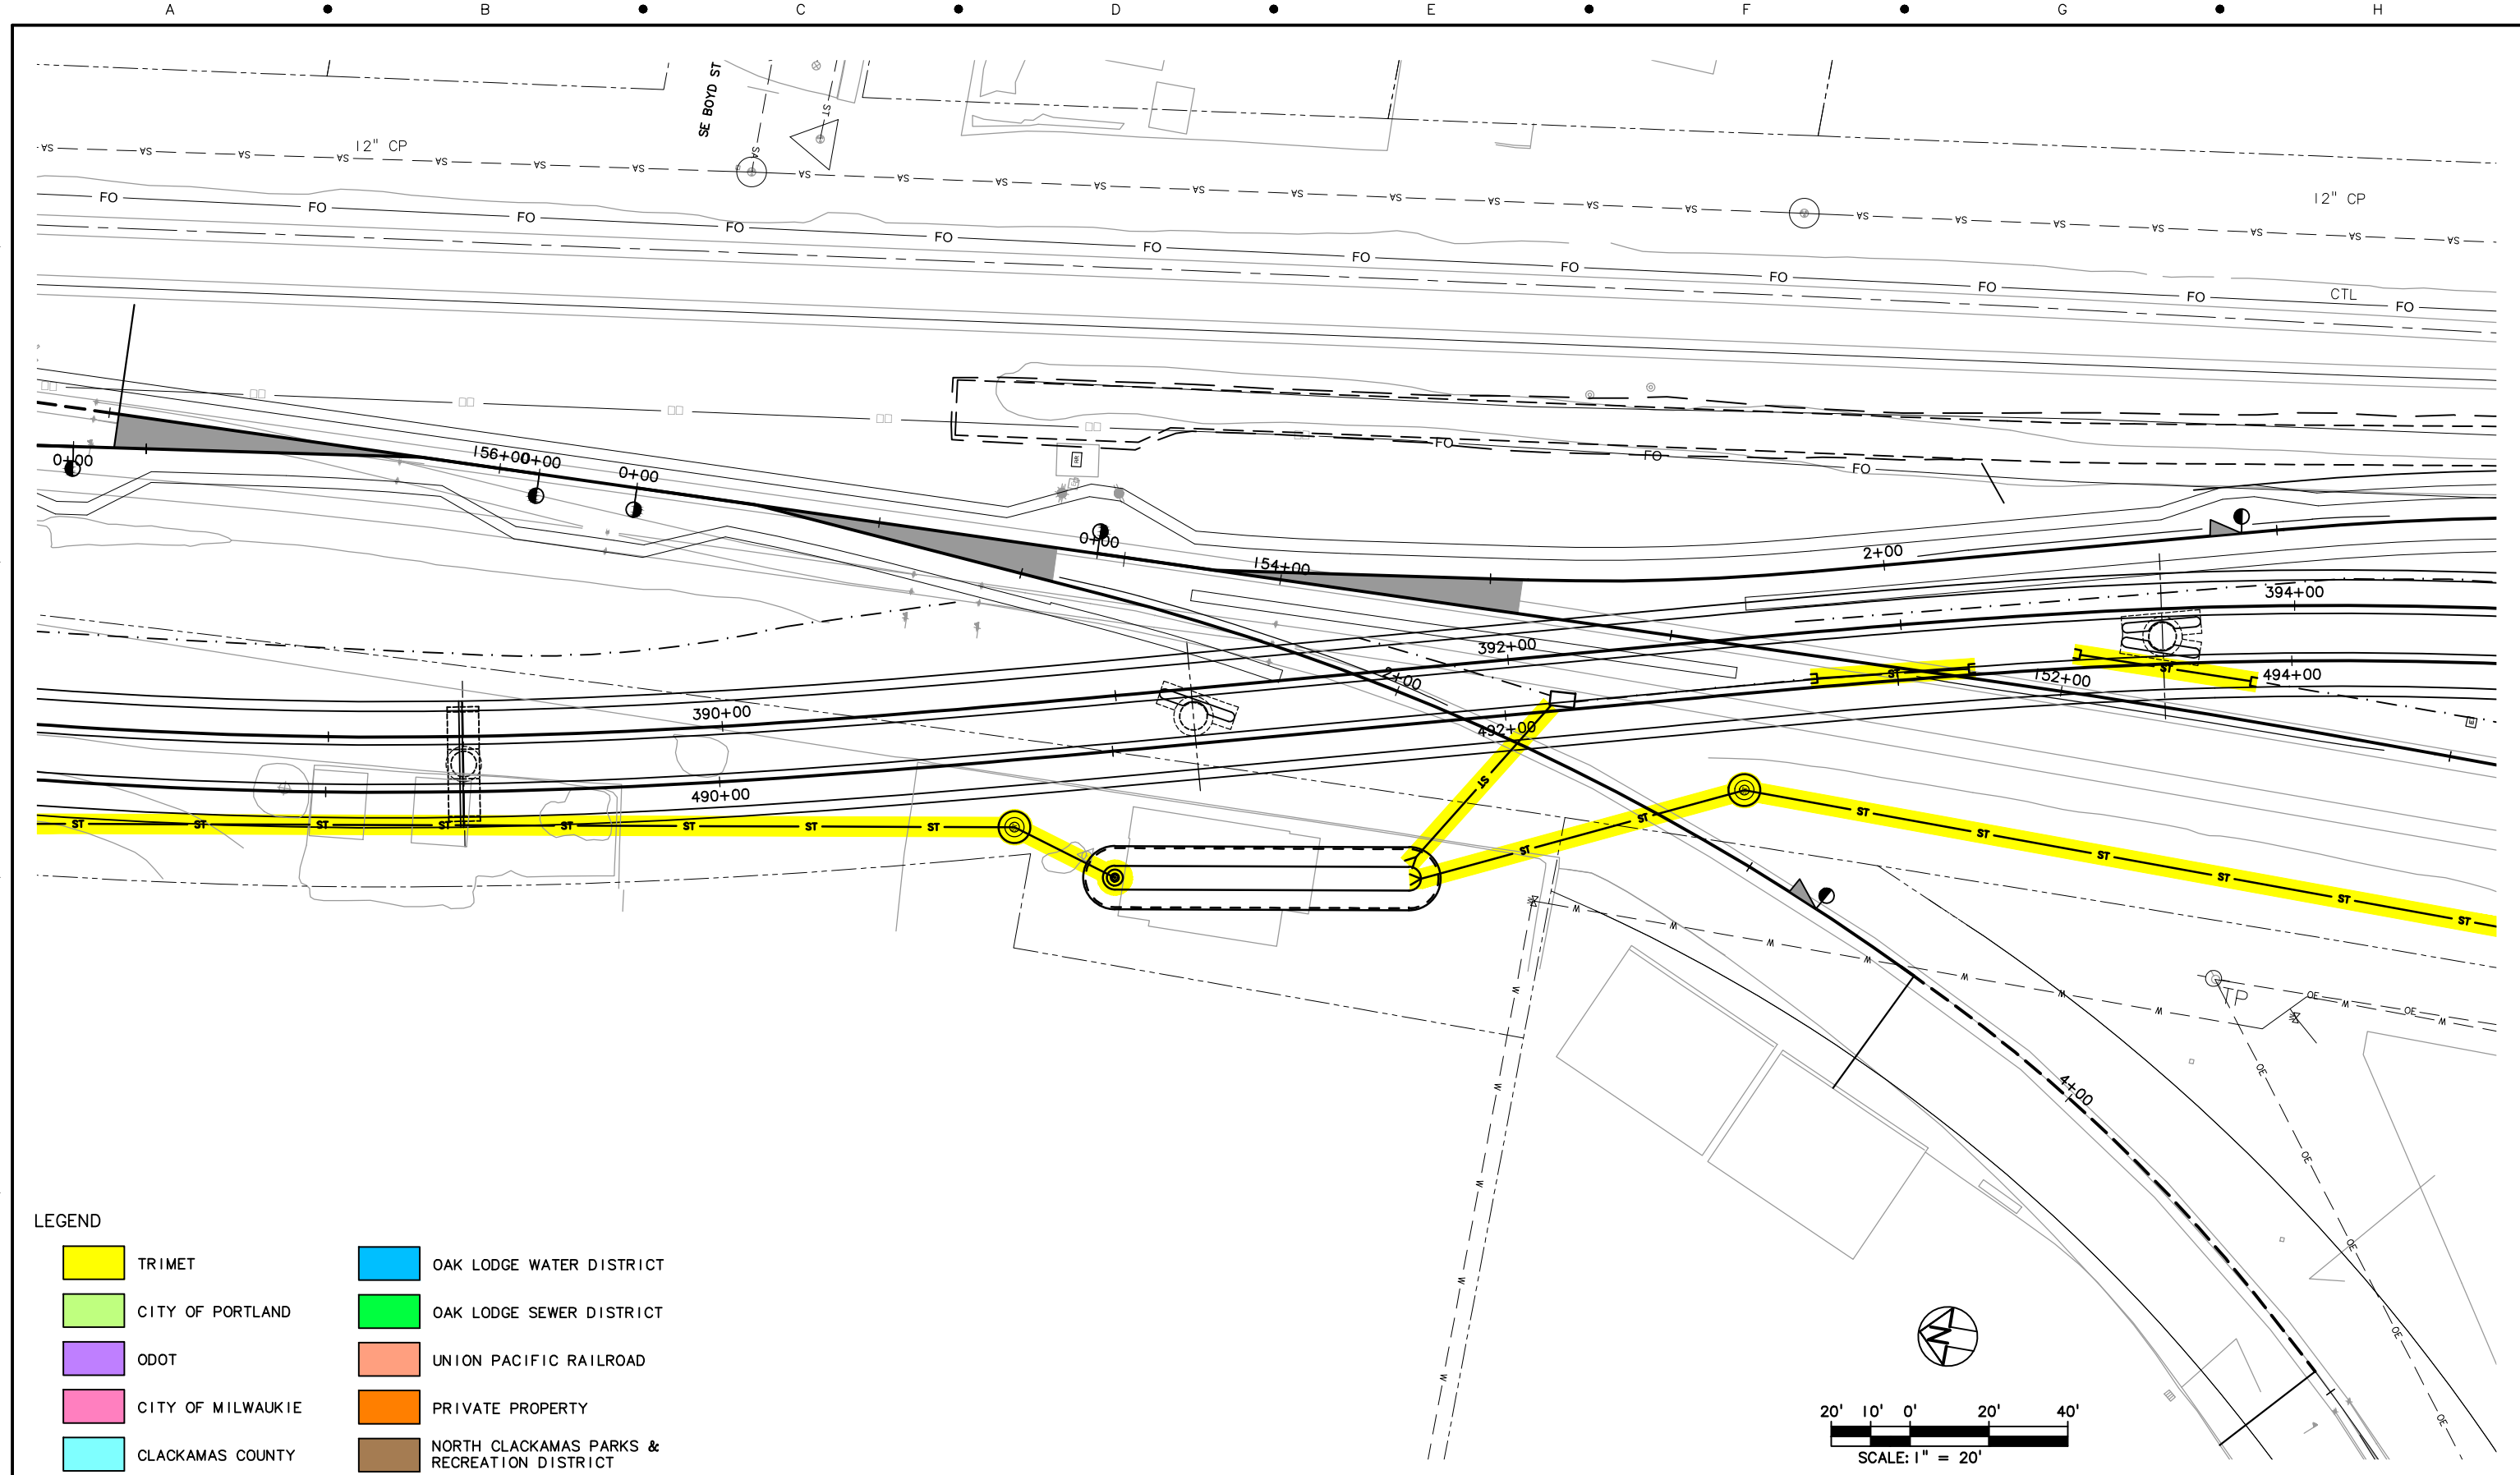



SUBMITTED:	DATE:	APPROVED:	DATE:
------------	-------	-----------	-------

SCALE: 1" = 20'-0"	DRAWING NO.: UI5E-144	UTILITIES	62/93
-----------------------	--------------------------	-----------	-------

S:\work\00_PMLR MAINTENANCE FILES\PMLR Maintenance Agreement Contract No. RC150236\BCAD Files\Utilities\15MT-063.dwg, 2/27/2017 12:37:45 PM, mcbnrdj




LEGEND

 TRIMET	 OAK LODGE WATER DISTRICT
 CITY OF PORTLAND	 OAK LODGE SEWER DISTRICT
 ODOT	 UNION PACIFIC RAILROAD
 CITY OF MILWAUKIE	 PRIVATE PROPERTY
 CLACKAMAS COUNTY	 NORTH CLACKAMAS PARKS & RECREATION DISTRICT

NO.	DATE	BY	APPD.	REVISIONS

DESIGNED	DATE
DRAWN	DATE
CHECKED	DATE
APPROVED	DATE

 **TRI-COUNTY METROPOLITAN TRANSPORTATION DISTRICT OF OREGON**

TRI MET

CAPITAL PROJECTS DIVISION
1800 SW FIRST AVE., SUITE 300
PORTLAND, OREGON 97201


PORTLAND TO MILWAUKIE LRT MAINTENANCE AGREEMENT

UTILITIES
STA 388+20 TO STA 394+50
SE BOYD ST

SUBMITTED:	DATE:	APPROVED:	DATE:
------------	-------	-----------	-------

SCALE: 1" = 20'-0"	DRAWING NO.: UI5E-145	UTILITIES	63/93
-----------------------	--------------------------	-----------	-------

S:\work\00_PMLR MAINTENANCE FILES\PMLR Maintenance Agreement Contract No. RC1502363\BCAD Files\Utilities\U15MT-064.dwg, 2/27/2017 12:40:27 PM, mcbnrdj

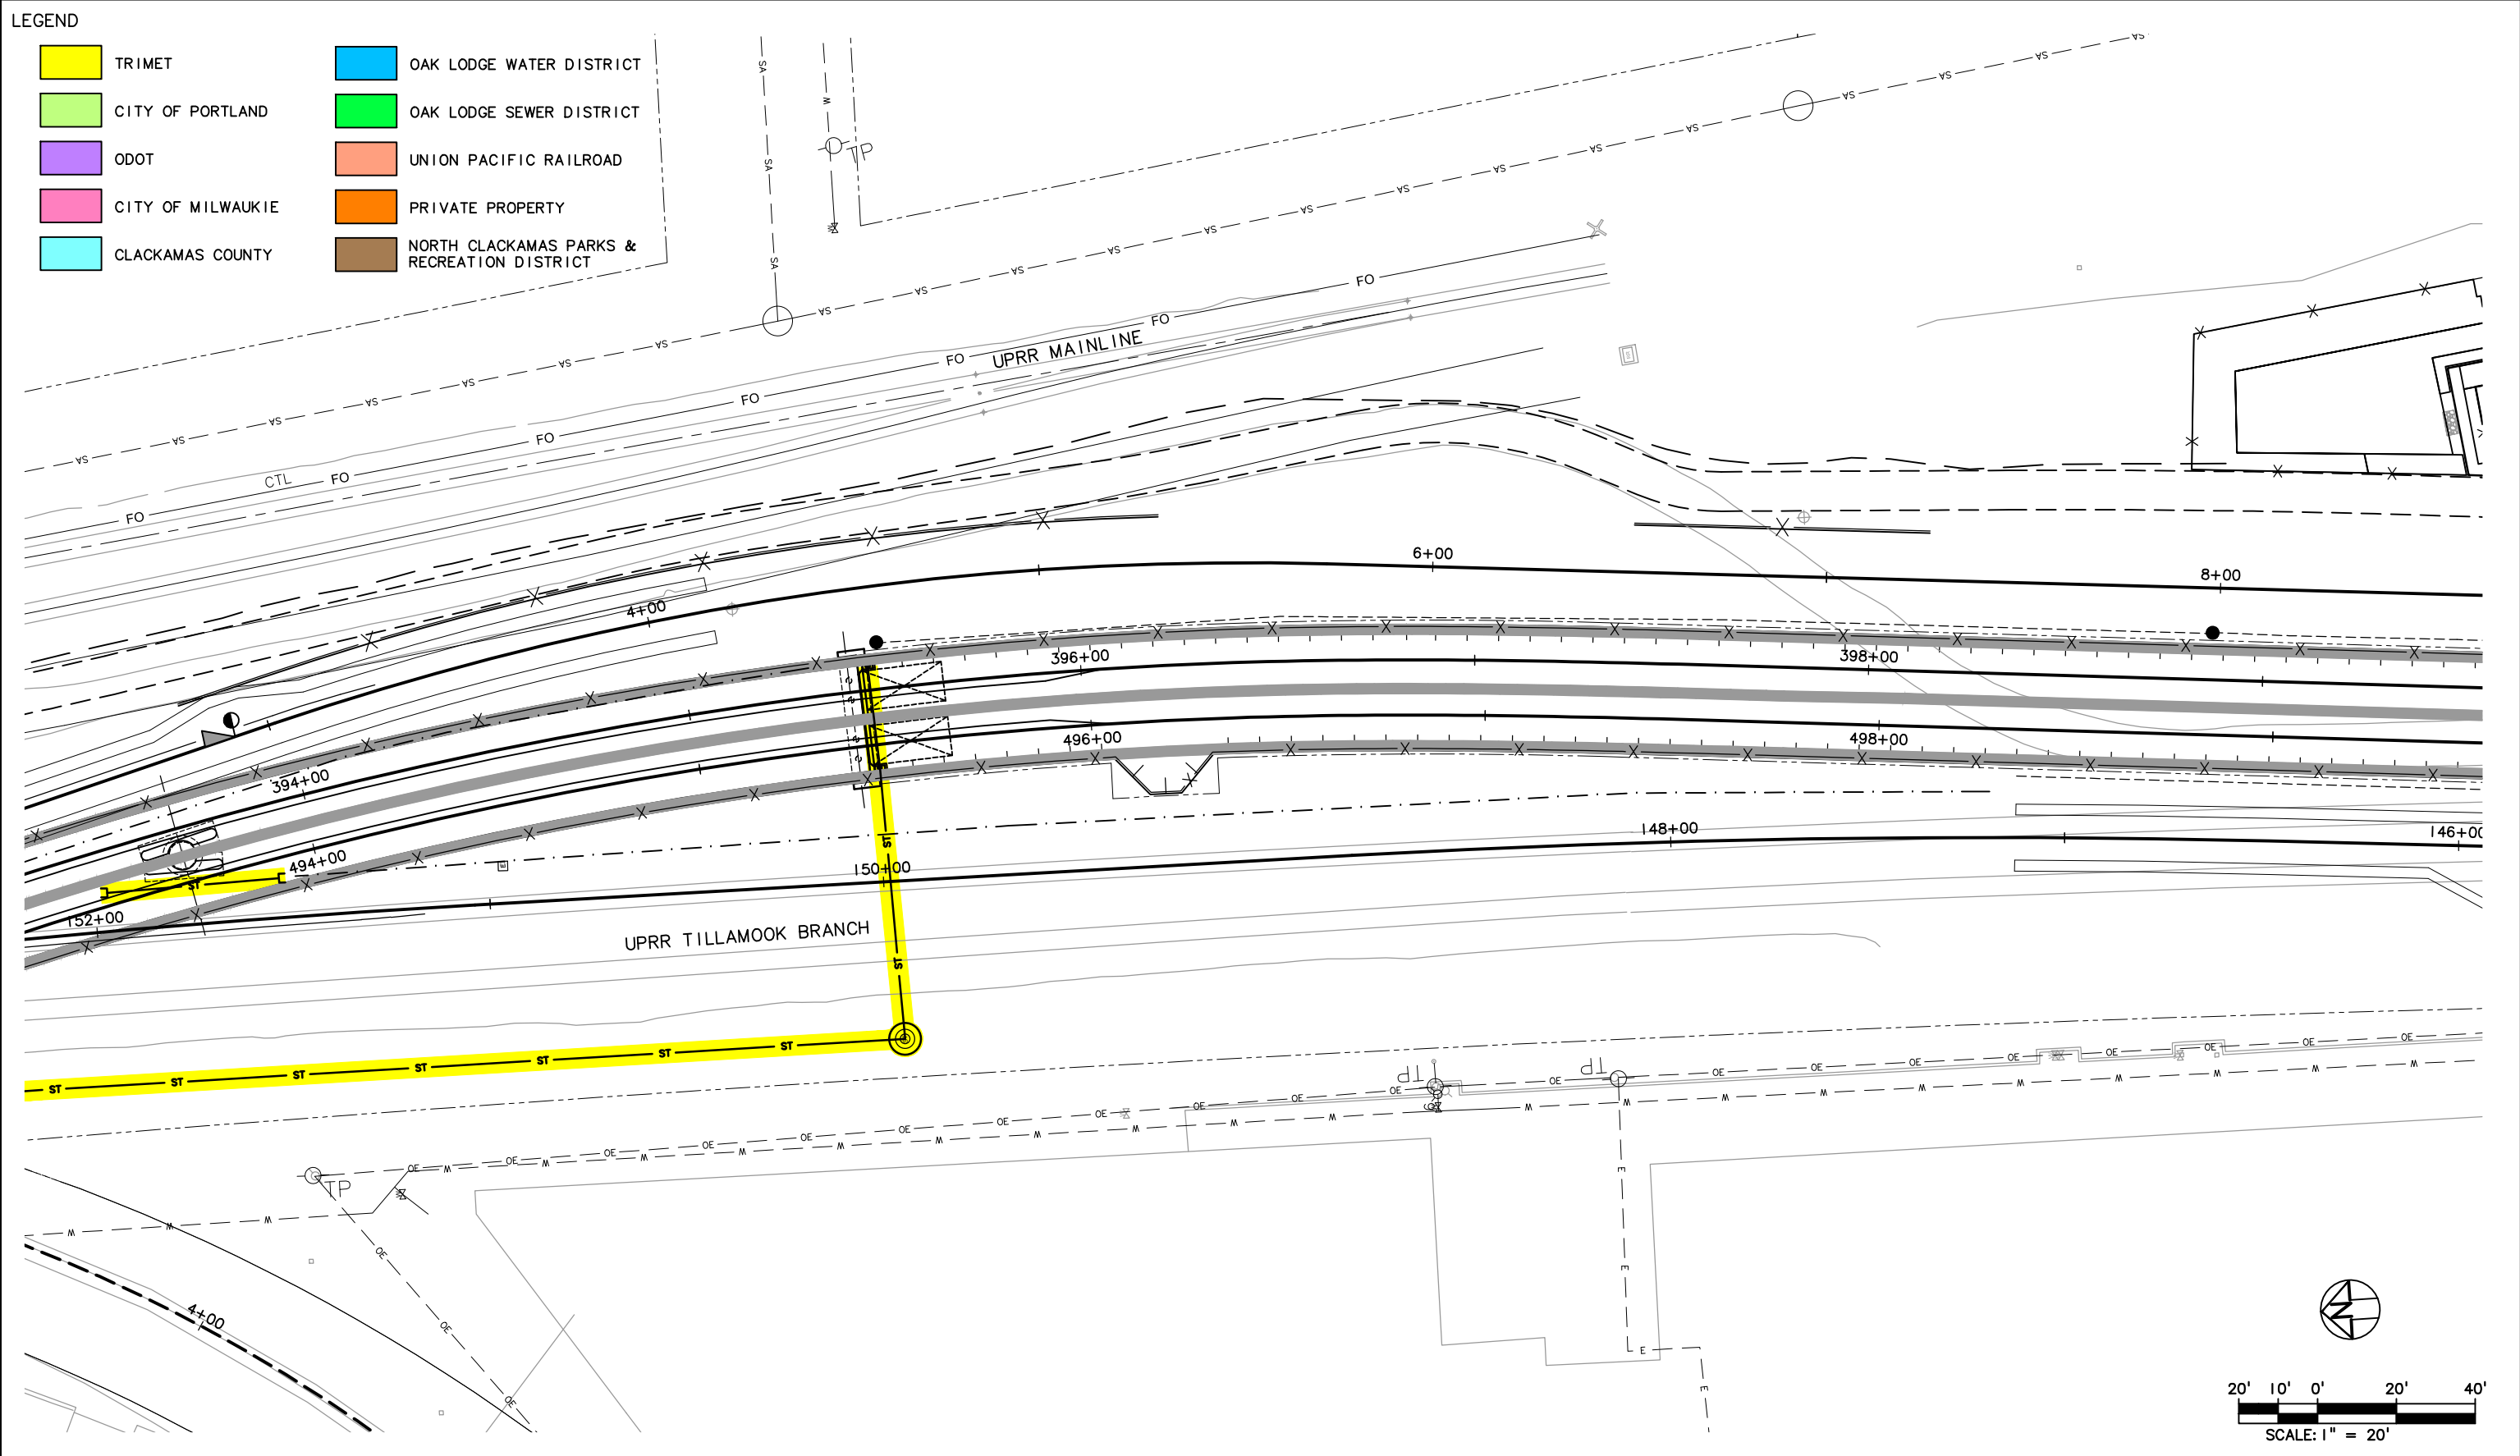

LEGEND

	TRIMET		OAK LODGE WATER DISTRICT
	CITY OF PORTLAND		OAK LODGE SEWER DISTRICT
	ODOT		UNION PACIFIC RAILROAD
	CITY OF MILWAUKIE		PRIVATE PROPERTY
	CLACKAMAS COUNTY		NORTH CLACKAMAS PARKS & RECREATION DISTRICT

NO.	DATE	BY	APPD.	REVISIONS

DESIGNED	DATE
DRAWN	DATE
CHECKED	DATE
APPROVED	DATE

TRI-COUNTY METROPOLITAN TRANSPORTATION DISTRICT OF OREGON

TRI MET

CAPITAL PROJECTS DIVISION
1800 SW FIRST AVE., SUITE 300
PORTLAND, OREGON 97201


PORTLAND TO MILWAUKIE LRT MAINTENANCE AGREEMENT

UTILITIES
STA 393+30 TO STA 399+50
UPRR TILLAMOOK BRANCH & UPRR MAINLINE







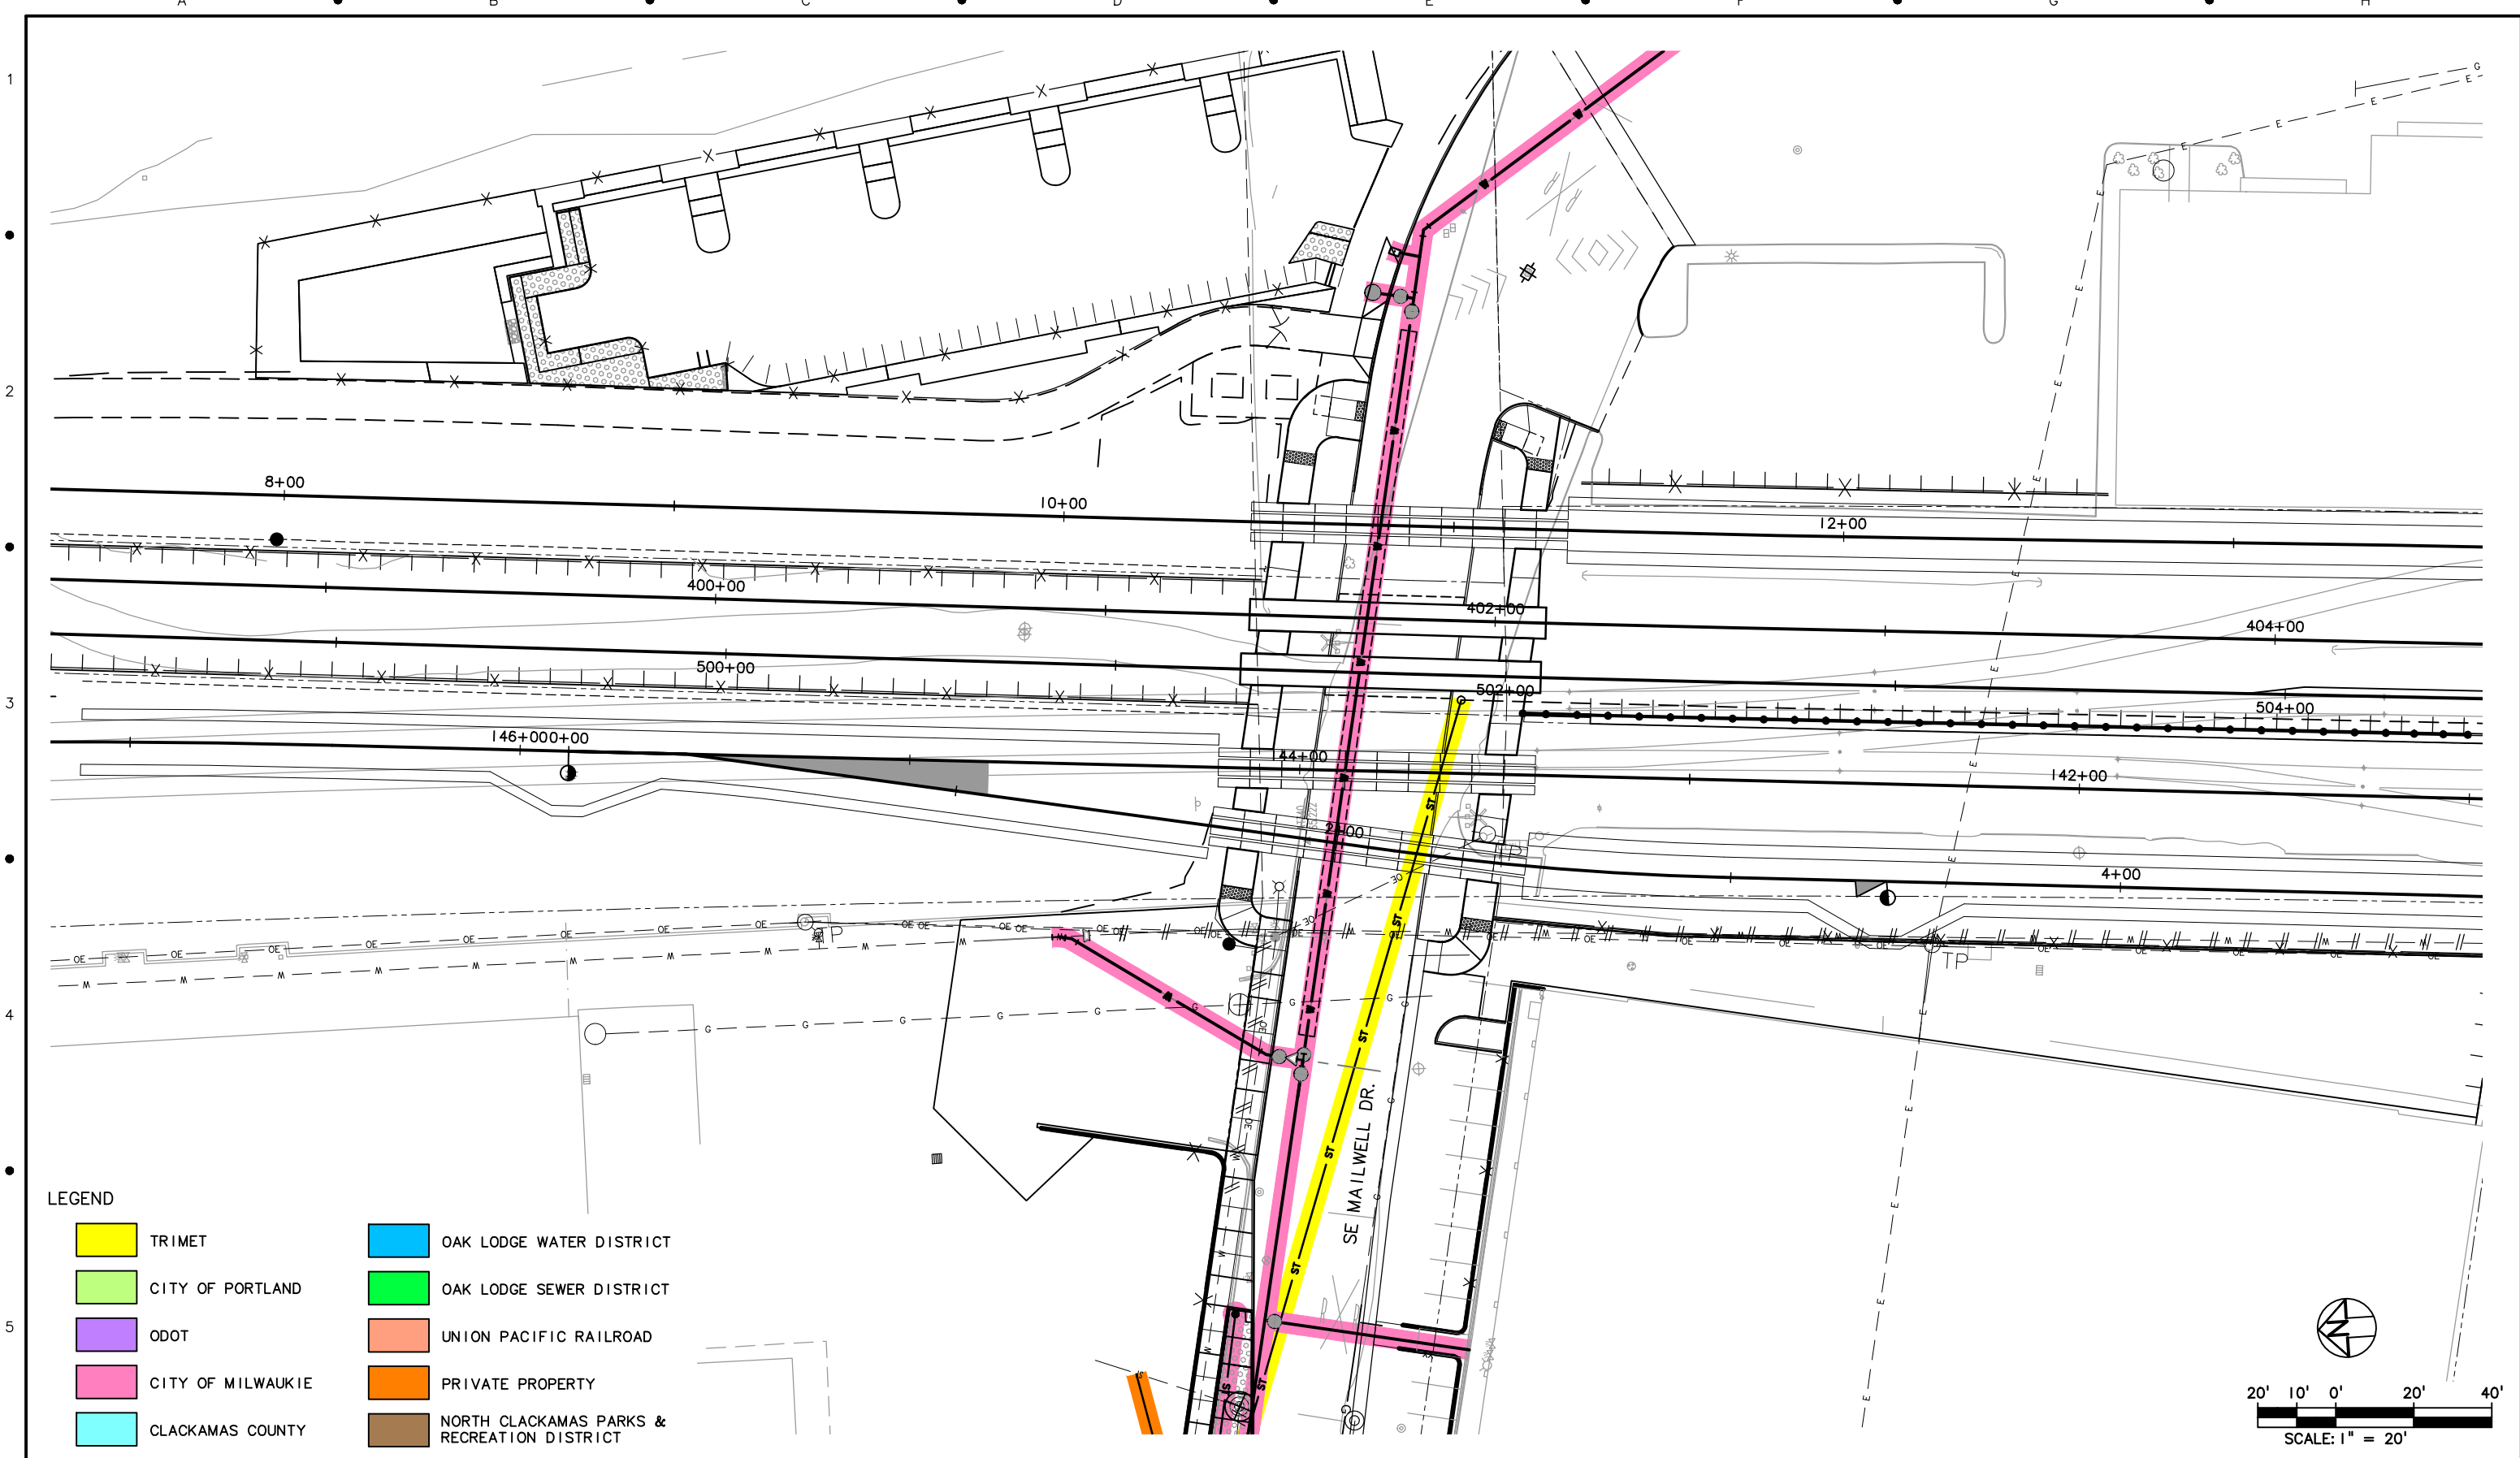



SUBMITTED:	DATE:	APPROVED:	DATE:
------------	-------	-----------	-------


SCALE: 1" = 20'-0"	DRAWING NO.: U15E-146	UTILITIES	64/93
-----------------------	--------------------------	-----------	-------

S:\work\00_PMLR MAINTENANCE FILES\PMLR Maintenance Agreement Contract No. RC1502363\BCAD Files\Utilities\U15MT-065.dwg, 2/27/2017 12:43:12 PM, mcbordej




LEGEND

 TRIMET	 OAK LODGE WATER DISTRICT
 CITY OF PORTLAND	 OAK LODGE SEWER DISTRICT
 ODOT	 UNION PACIFIC RAILROAD
 CITY OF MILWAUKIE	 PRIVATE PROPERTY
 CLACKAMAS COUNTY	 NORTH CLACKAMAS PARKS & RECREATION DISTRICT

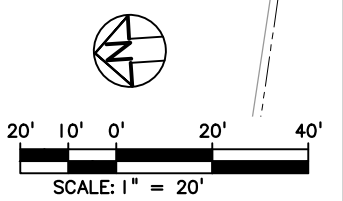

NO.	DATE	BY	APPD.	REVISIONS

DESIGNED	DATE
DRAWN	DATE
CHECKED	DATE
APPROVED	DATE

 **TRI-COUNTY METROPOLITAN TRANSPORTATION DISTRICT OF OREGON**

TRI MET

CAPITAL PROJECTS DIVISION
1800 SW FIRST AVE., SUITE 300
PORTLAND, OREGON 97201

**PORTLAND TO MILWAUKIE LRT
MAINTENANCE AGREEMENT**

UTILITIES
STA 398+30 TO STA 404+40
SE MAILWELL DR

SUBMITTED:	DATE:	APPROVED:	DATE:
------------	-------	-----------	-------

SCALE: 1" = 20'-0"	DRAWING NO.: U15E-147	UTILITIES	65/93
-----------------------	--------------------------	-----------	-------

S:\work\100_PMLR MAINTENANCE FILES\PMLR Maintenance Agreement Contract No. RC1502363\BCAD Files\Utilities\15MT-066.dwg, 5/30/2017 9:43:45 AM, mcbridej



LEGEND

 TRIMET	 OAK LODGE WATER DISTRICT
 CITY OF PORTLAND	 OAK LODGE SEWER DISTRICT
 ODOT	 UNION PACIFIC RAILROAD
 CITY OF MILWAUKIE	 PRIVATE PROPERTY
 CLACKAMAS COUNTY	 NORTH CLACKAMAS PARKS & RECREATION DISTRICT


NO.	DATE	BY	APPD.	REVISIONS

DESIGNED	DATE
DRAWN	DATE
CHECKED	DATE
APPROVED	DATE







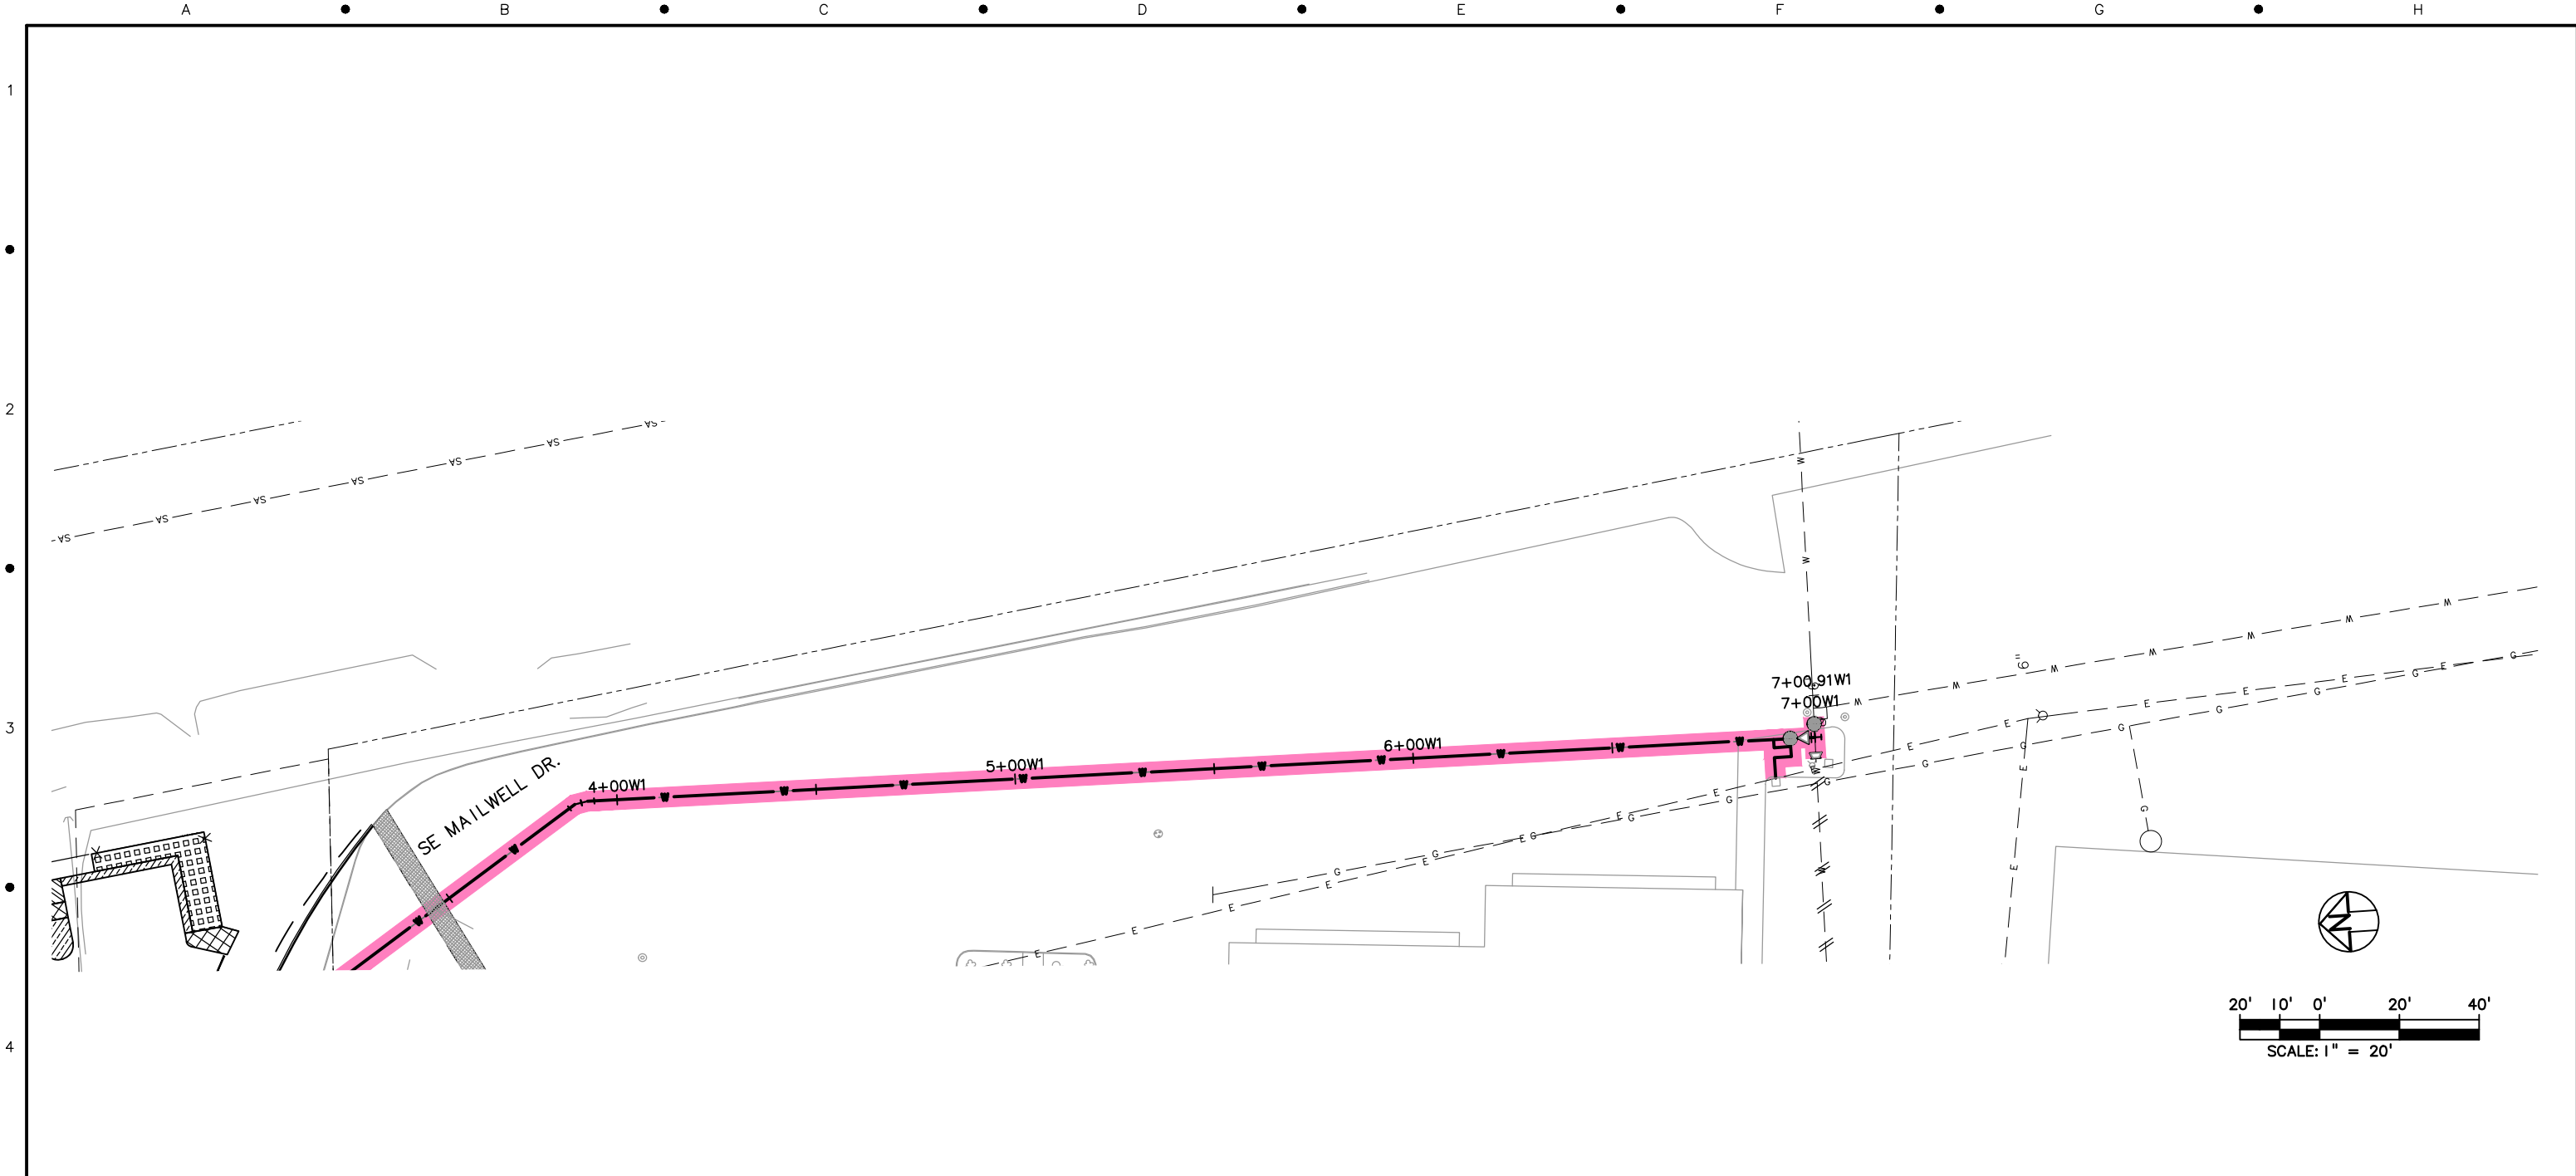



TRI-COUNTY METROPOLITAN TRANSPORTATION DISTRICT OF OREGON	
	TRI MET CAPITAL PROJECTS DIVISION 1800 SW FIRST AVE., SUITE 300 PORTLAND, OREGON 97201
SUBMITTED:	DATE:
APPROVED:	DATE:

PORTLAND TO MILWAUKIE LRT MAINTENANCE AGREEMENT UTILITIES STA 0+00 TO STA -1+00 SE MAILWELL DR		
SCALE: 1" = 20'-0"	DRAWING NO.: UI5E-147A	UTILITIES 66/93

S:\work\00_PMLR MAINTENANCE FILES\PMLR Maintenance Agreement Contract No. RC1502363\BCAD Files\Utilities\U15MT-067.dwg, 2/27/2017 12:49:29 PM, mcbrirej




LEGEND

 TRIMET	 OAK LODGE WATER DISTRICT
 CITY OF PORTLAND	 OAK LODGE SEWER DISTRICT
 ODOT	 UNION PACIFIC RAILROAD
 CITY OF MILWAUKIE	 PRIVATE PROPERTY
 CLACKAMAS COUNTY	 NORTH CLACKAMAS PARKS & RECREATION DISTRICT

NO.	DATE	BY	APPD.	REVISIONS

DESIGNED	DATE
DRAWN	DATE
CHECKED	DATE
APPROVED	DATE

 **TRI-COUNTY METROPOLITAN TRANSPORTATION DISTRICT OF OREGON**

TRI MET

CAPITAL PROJECTS DIVISION
1800 SW FIRST AVE., SUITE 300
PORTLAND, OREGON 97201

UTILITIES
STA 3+00 TO STA 7+00.91
SE MAILWELL DR











SUBMITTED:	DATE:	APPROVED:	DATE:
------------	-------	-----------	-------

SCALE: 1" = 20'-0"	DRAWING NO.: UI5E-147B	UTILITIES	67/93
-----------------------	---------------------------	-----------	-------

S:\work\00_PMLR MAINTENANCE FILES\PMLR Maintenance Agreement Contract No. RC1502363\BCAD Files\Utilities\15MT-068.dwg, 2/27/2017 12:51:54 PM, mcbnrdj




LEGEND

	TRIMET		OAK LODGE WATER DISTRICT
	CITY OF PORTLAND		OAK LODGE SEWER DISTRICT
	ODOT		UNION PACIFIC RAILROAD
	CITY OF MILWAUKIE		PRIVATE PROPERTY
	CLACKAMAS COUNTY		NORTH CLACKAMAS PARKS & RECREATION DISTRICT

NO.	DATE	BY	APPD.	REVISIONS

DESIGNED	DATE
DRAWN	DATE
CHECKED	DATE
APPROVED	DATE

 TRI-COUNTY METROPOLITAN TRANSPORTATION DISTRICT OF OREGON

TRI MET

CAPITAL PROJECTS DIVISION
1800 SW FIRST AVE., SUITE 300
PORTLAND, OREGON 97201


PORTLAND TO MILWAUKIE LRT MAINTENANCE AGREEMENT

UTILITIES
STA 403+30 TO STA 409+50
SE HANNA-HARVESTER DR

SUBMITTED:	DATE:	APPROVED:	DATE:
------------	-------	-----------	-------


SCALE: 1" = 20'-0"	DRAWING NO.: UI5E-148	UTILITIES	68/93
--------------------	-----------------------	-----------	-------

S:\work\00_PMLR MAINTENANCE FILES\PMLR Maintenance Agreement Contract No. RC1502363\BCAD Files\Utilities\15MT-069.dwg, 2/27/2017 12:54:10 PM, mcbnrdj

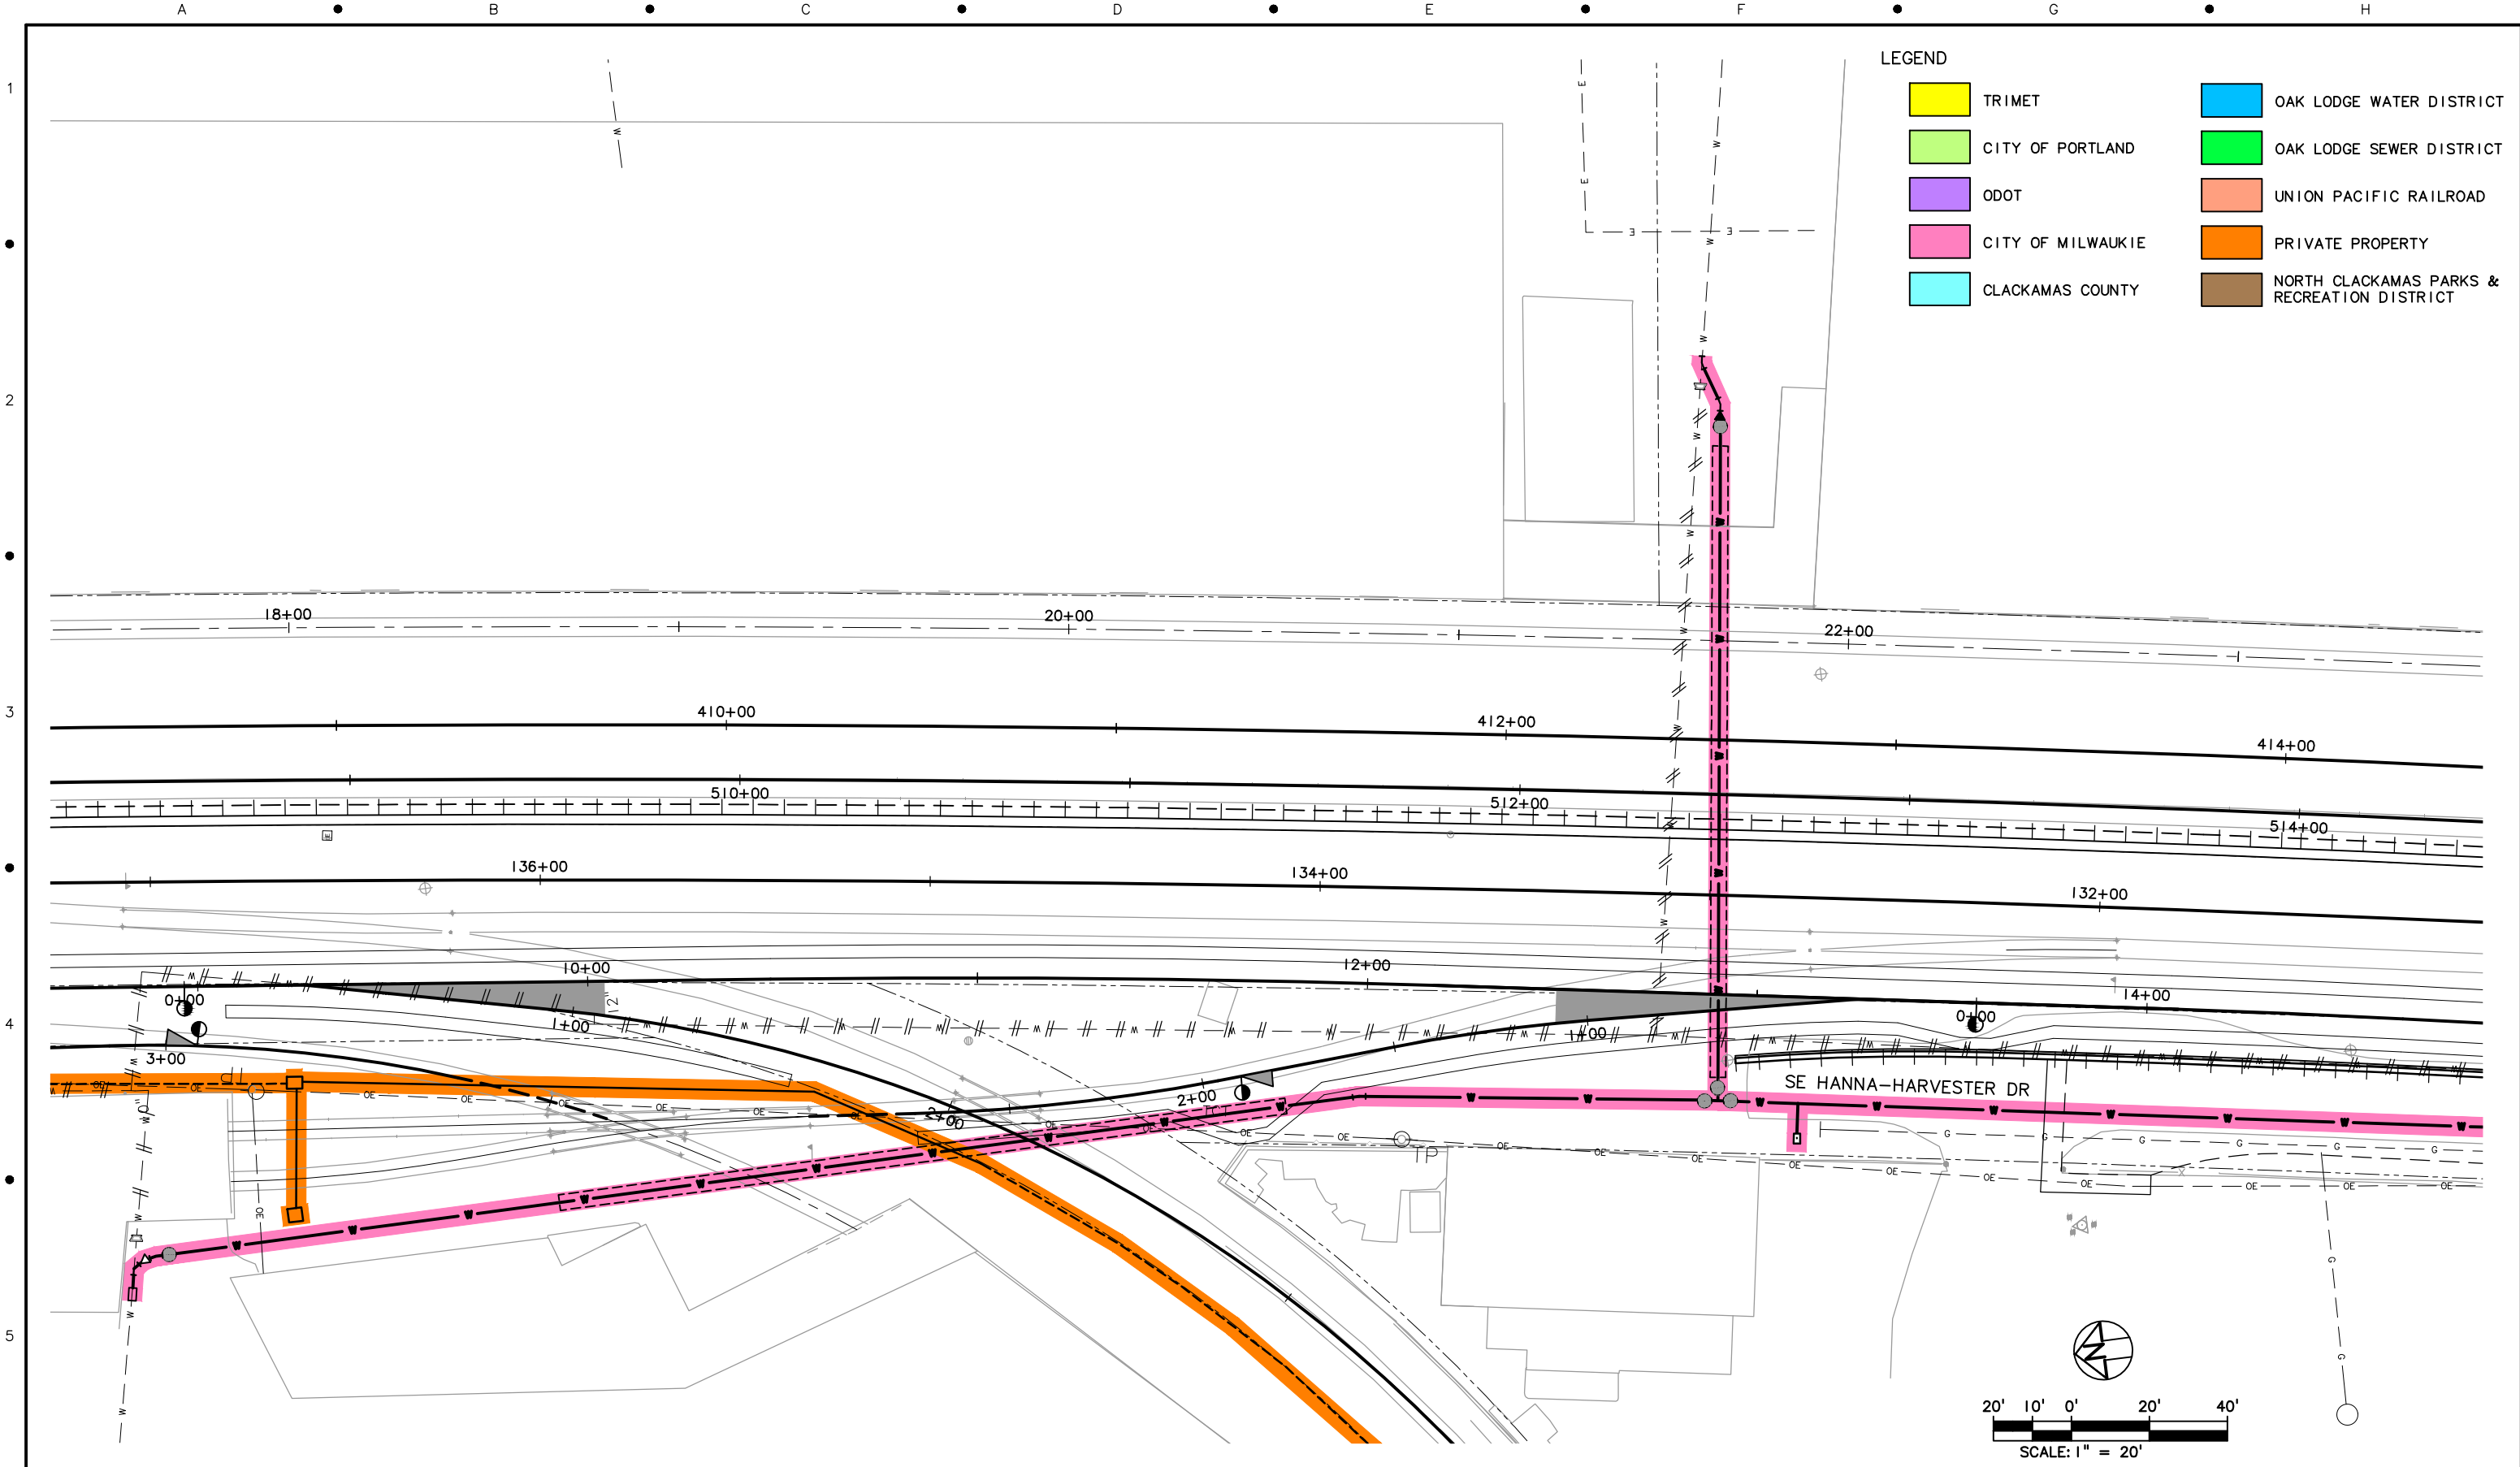

LEGEND

 TRIMET	 OAK LODGE WATER DISTRICT
 CITY OF PORTLAND	 OAK LODGE SEWER DISTRICT
 ODOT	 UNION PACIFIC RAILROAD
 CITY OF MILWAUKIE	 PRIVATE PROPERTY
 CLACKAMAS COUNTY	 NORTH CLACKAMAS PARKS & RECREATION DISTRICT

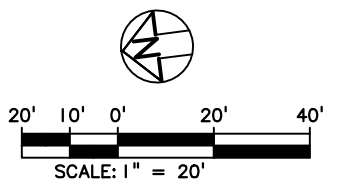

DESIGNED	DATE			
DRAWN	DATE			
CHECKED	DATE			
APPROVED	DATE			
NO.	DATE	BY	APPD.	REVISIONS
		CHK.		

DESIGNED	DATE
DRAWN	DATE
CHECKED	DATE
APPROVED	DATE

TRI-COUNTY METROPOLITAN TRANSPORTATION DISTRICT OF OREGON

TRI MET

CAPITAL PROJECTS DIVISION
1800 SW FIRST AVE., SUITE 300
PORTLAND, OREGON 97201

PORTLAND TO MILWAUKIE LRT MAINTENANCE AGREEMENT

UTILITIES
STA 409+40 TO STA 414+30
SE HANNA-HARVESTER DR











SUBMITTED:	DATE:	APPROVED:	DATE:
------------	-------	-----------	-------


SCALE: 1" = 20'-0"	DRAWING NO.: UI5E-149	UTILITIES	69/93
-----------------------	--------------------------	-----------	-------

S:\work\00_PMLR MAINTENANCE FILES\PMLR Maintenance Agreement Contract No. RC150236\BCAD Files\Utilities\15MT-070.dwg, 5/30/2017 9:55:06 AM, mcbriidej




LEGEND

	TRIMET		OAK LODGE WATER DISTRICT
	CITY OF PORTLAND		OAK LODGE SEWER DISTRICT
	ODOT		UNION PACIFIC RAILROAD
	CITY OF MILWAUKIE		PRIVATE PROPERTY
	CLACKAMAS COUNTY		NORTH CLACKAMAS PARKS & RECREATION DISTRICT

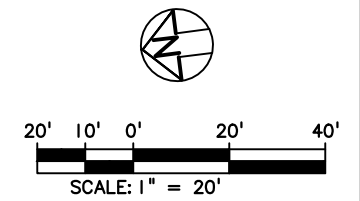

NO.	DATE	BY	APPD.	REVISIONS

DESIGNED	DATE
DRAWN	DATE
CHECKED	DATE
APPROVED	DATE

 TRI-COUNTY METROPOLITAN TRANSPORTATION DISTRICT OF OREGON

TRI MET

CAPITAL PROJECTS DIVISION
1800 SW FIRST AVE., SUITE 300
PORTLAND, OREGON 97201


PORTLAND TO MILWAUKIE LRT MAINTENANCE AGREEMENT

UTILITIES
STA 413+60 TO STA 419+50
SE HANNA-HARVESTER DR








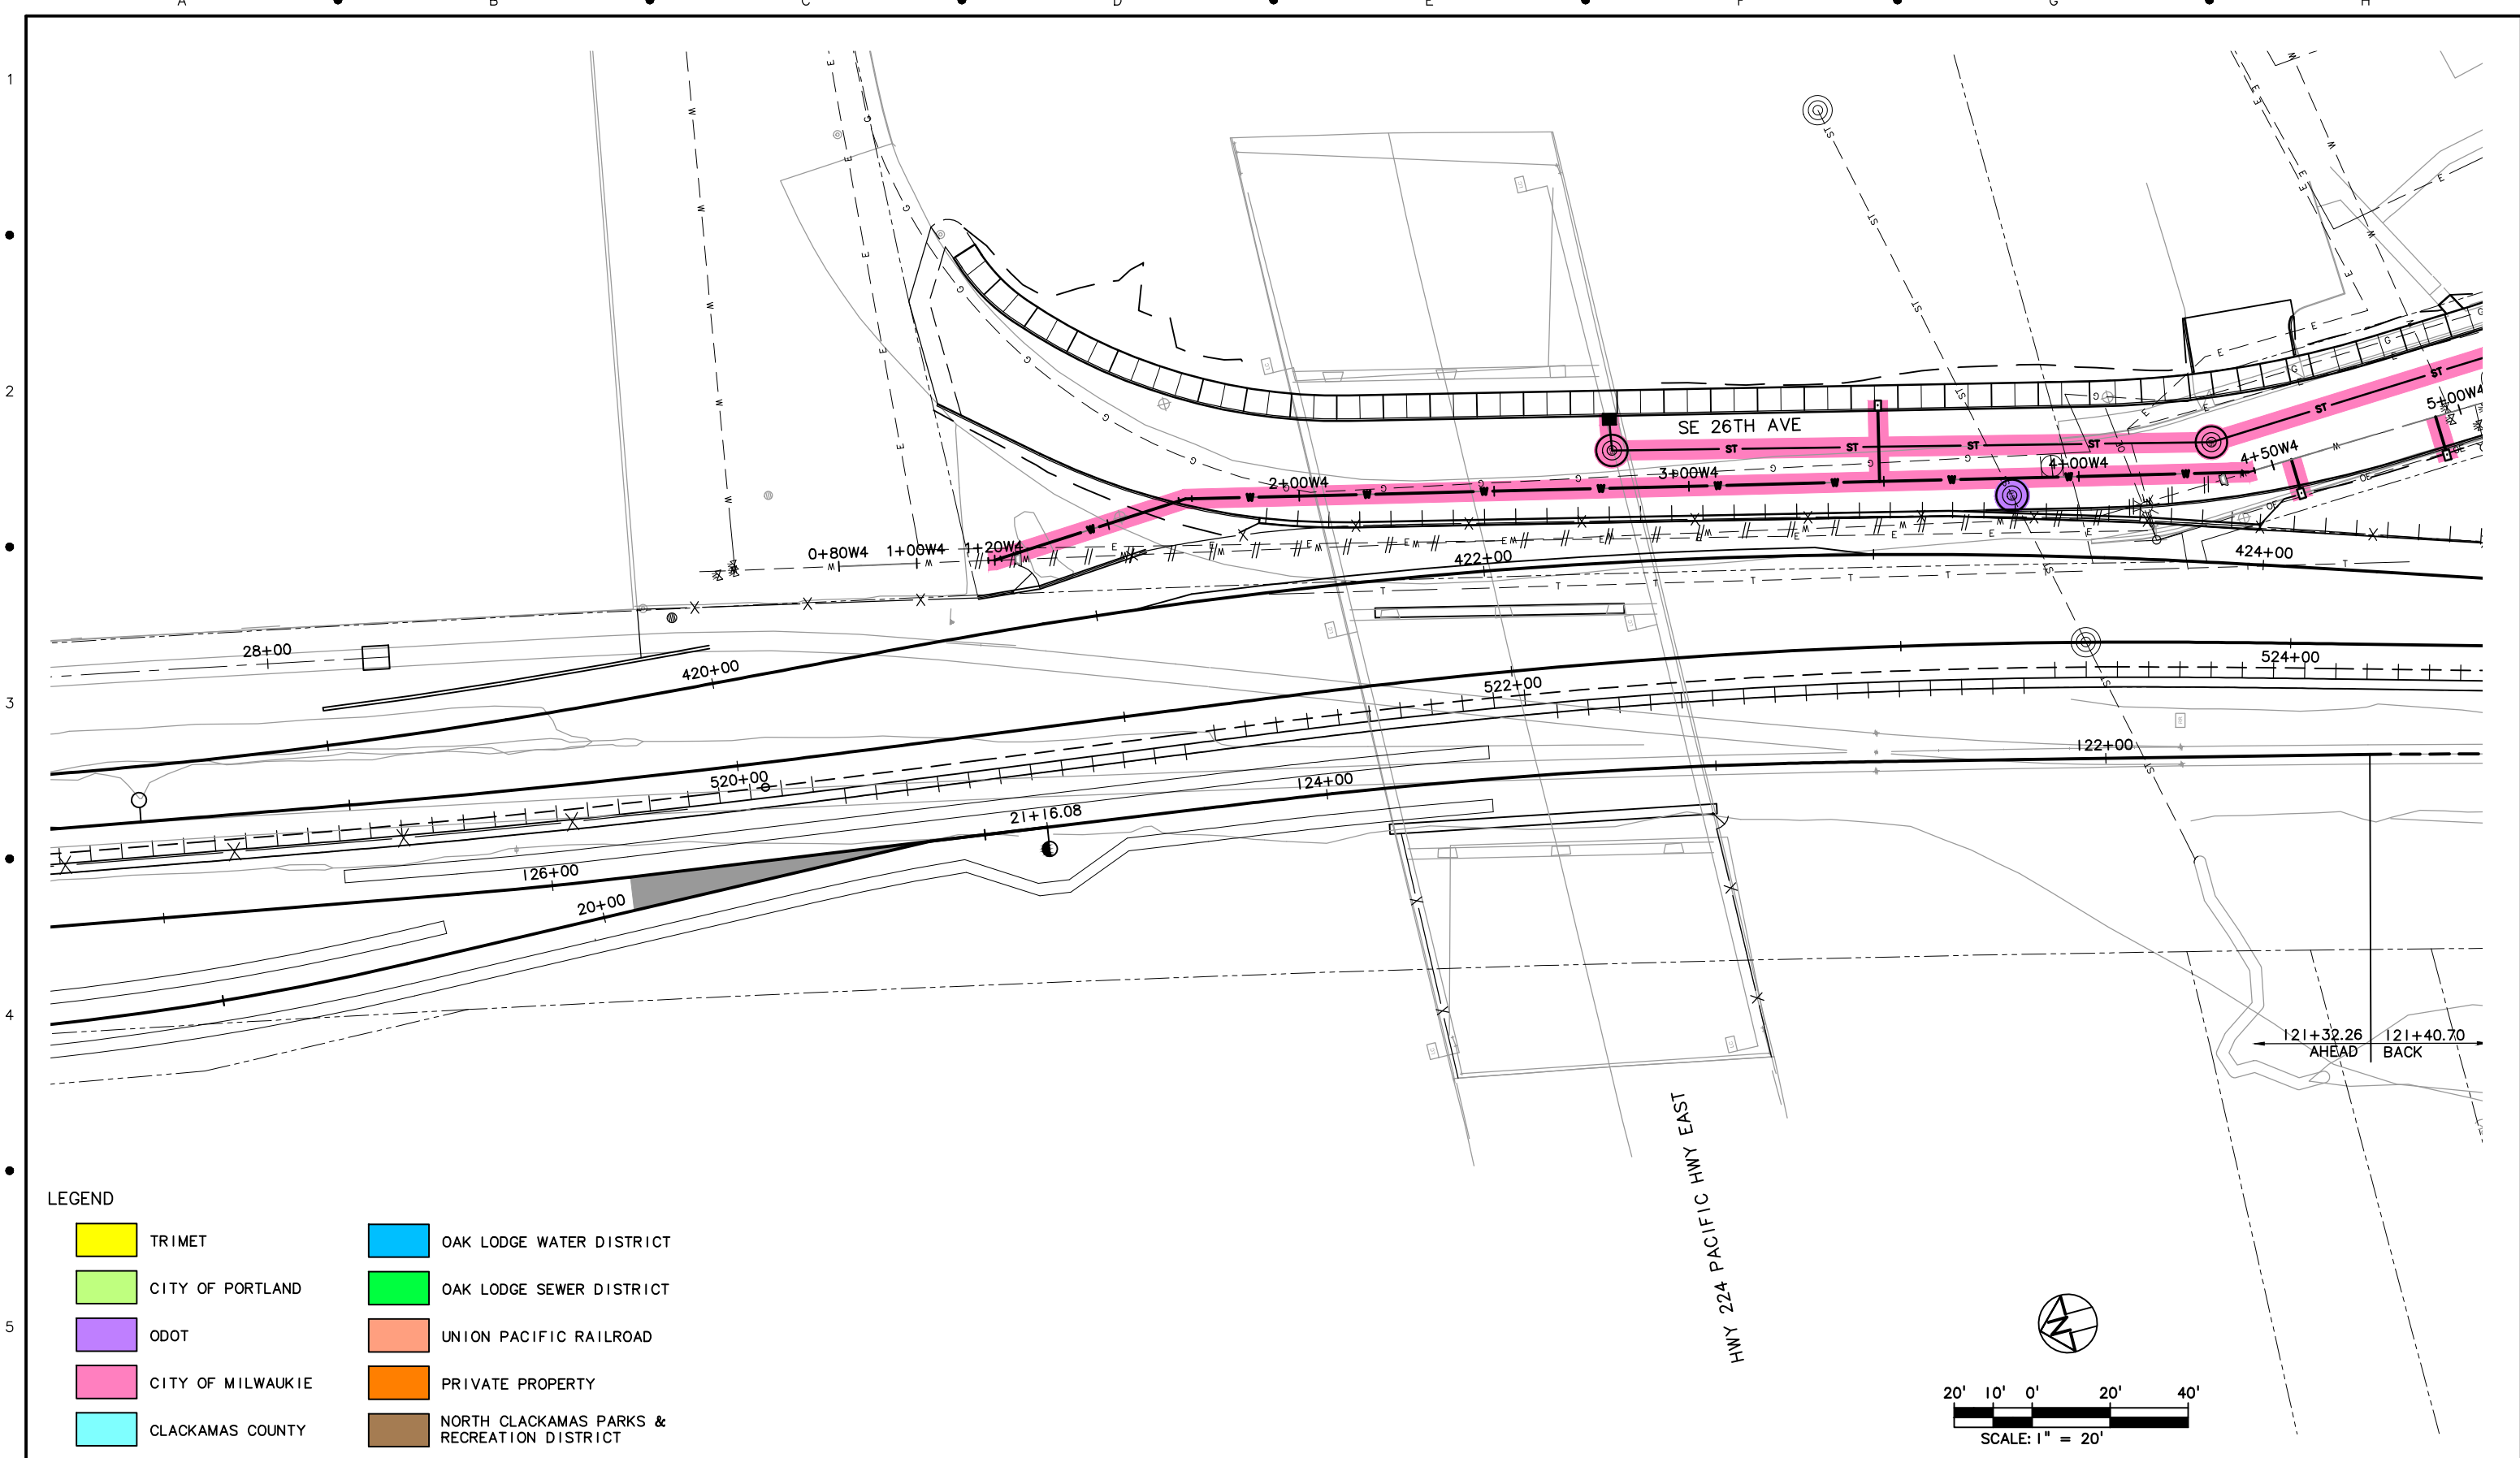


SUBMITTED:	DATE:	APPROVED:	DATE:
------------	-------	-----------	-------


SCALE: 1" = 20'-0"	DRAWING NO.: UI5E-150	UTILITIES	70/93
-----------------------	--------------------------	-----------	-------

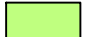S:\work\00_PMLR MAINTENANCE FILES\PMLR Maintenance Agreement Contract No. RC1502363\BCAD Files\Utilities\UI5MT-071.dwg, 2/27/2017 12:59:16 PM, mcbndej




LEGEND

 TRIMET	 OAK LODGE WATER DISTRICT
 CITY OF PORTLAND	 OAK LODGE SEWER DISTRICT
 ODOT	 UNION PACIFIC RAILROAD
 CITY OF MILWAUKIE	 PRIVATE PROPERTY
 CLACKAMAS COUNTY	 NORTH CLACKAMAS PARKS & RECREATION DISTRICT

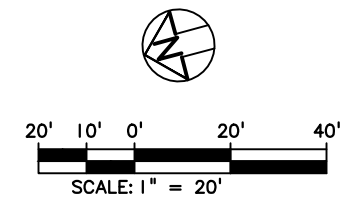


NO.	DATE	BY	APPD.	REVISIONS

DESIGNED	DATE
DRAWN	DATE
CHECKED	DATE
APPROVED	DATE







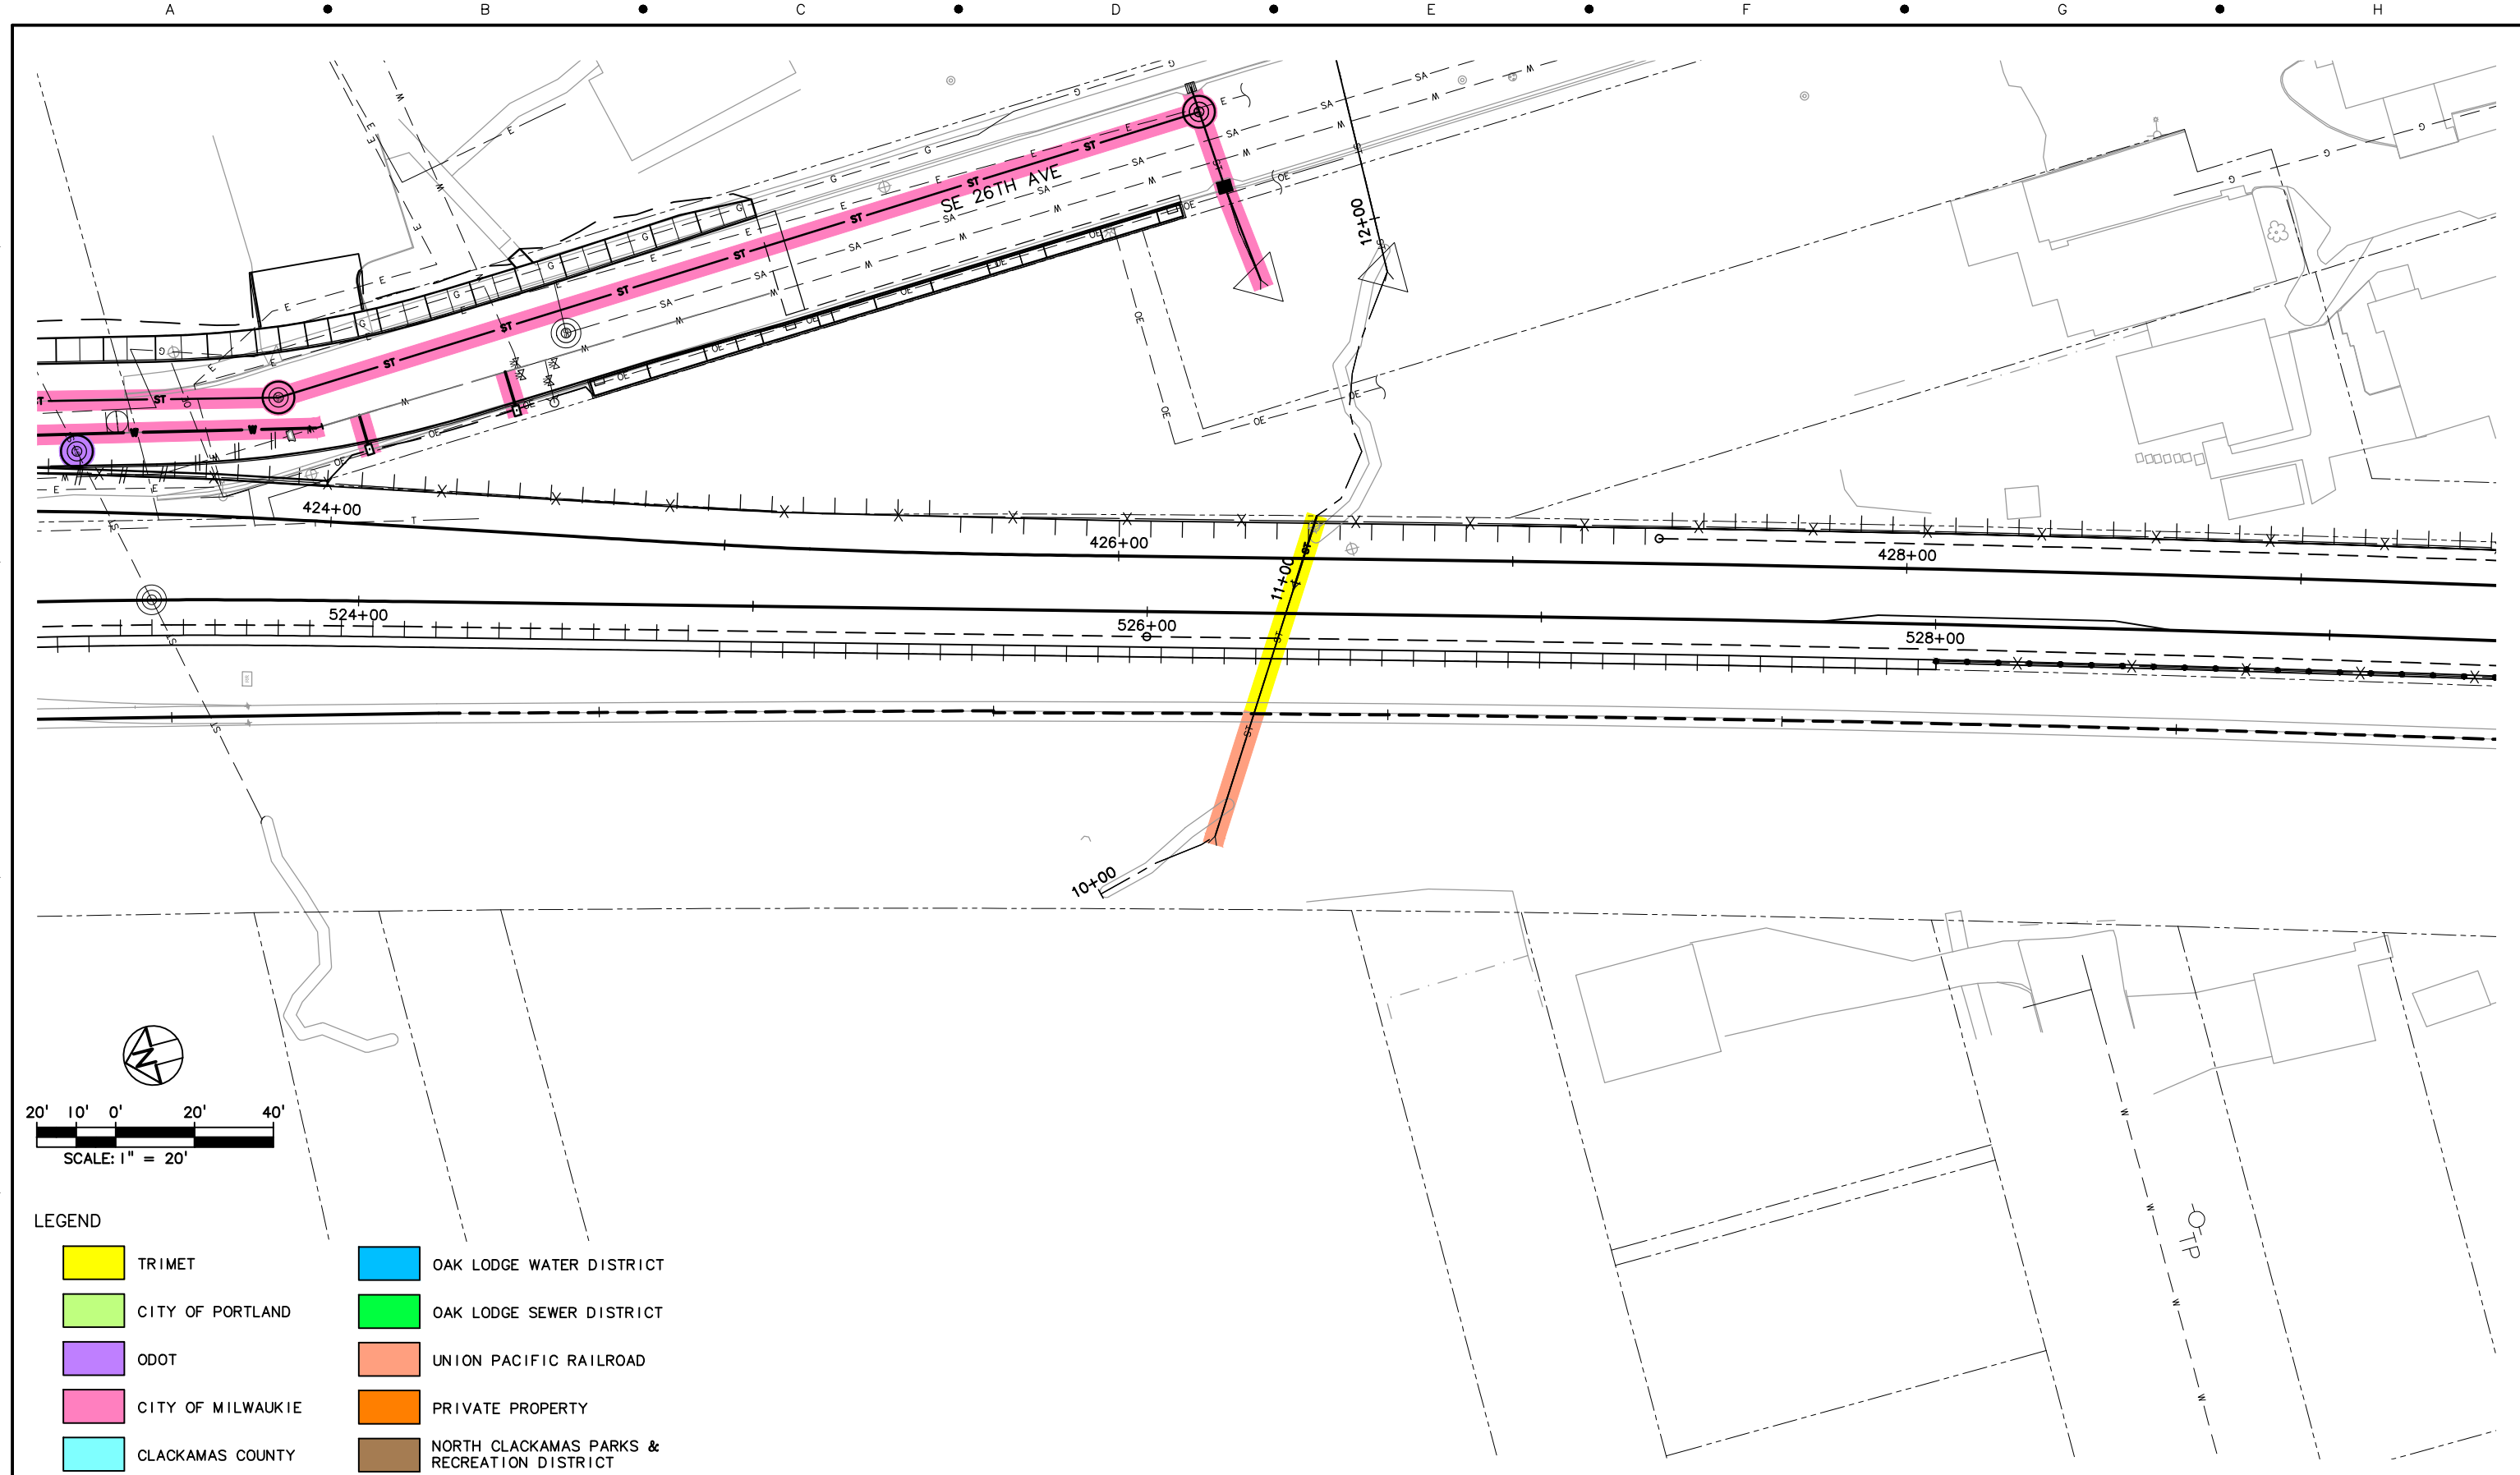



 TRI-COUNTY METROPOLITAN TRANSPORTATION DISTRICT OF OREGON	
	TRI MET CAPITAL PROJECTS DIVISION 1800 SW FIRST AVE., SUITE 300 PORTLAND, OREGON 97201
SUBMITTED:	DATE:
APPROVED:	DATE:

PORTLAND TO MILWAUKIE LRT MAINTENANCE AGREEMENT UTILITIES STA 418+50 TO STA 424+50 HWY 224 PACIFIC HWY EAST & SE 26TH AVE		
SCALE: 1" = 20'-0"	DRAWING NO.: UI5E-151	UTILITIES
		7/93

S:\work\00_PMLR MAINTENANCE FILES\PMLR Maintenance Agreement Contract No. RC1502363\BCAD Files\Utilities\UI5MT-072.dwg, 2/27/2017 1:02:11 PM, mcbribej




LEGEND

	TRIMET		OAK LODGE WATER DISTRICT
	CITY OF PORTLAND		OAK LODGE SEWER DISTRICT
	ODOT		UNION PACIFIC RAILROAD
	CITY OF MILWAUKIE		PRIVATE PROPERTY
	CLACKAMAS COUNTY		NORTH CLACKAMAS PARKS & RECREATION DISTRICT

NO.	DATE	BY	APPD.	REVISIONS

DESIGNED	DATE
DRAWN	DATE
CHECKED	DATE
APPROVED	DATE

 TRI-COUNTY METROPOLITAN TRANSPORTATION DISTRICT OF OREGON

TRI MET CAPITAL PROJECTS DIVISION
1800 SW FIRST AVE., SUITE 300
PORTLAND, OREGON 97201


SUBMITTED:	DATE:	APPROVED:	DATE:
------------	-------	-----------	-------

**PORTLAND TO MILWAUKIE LRT
MAINTENANCE AGREEMENT**







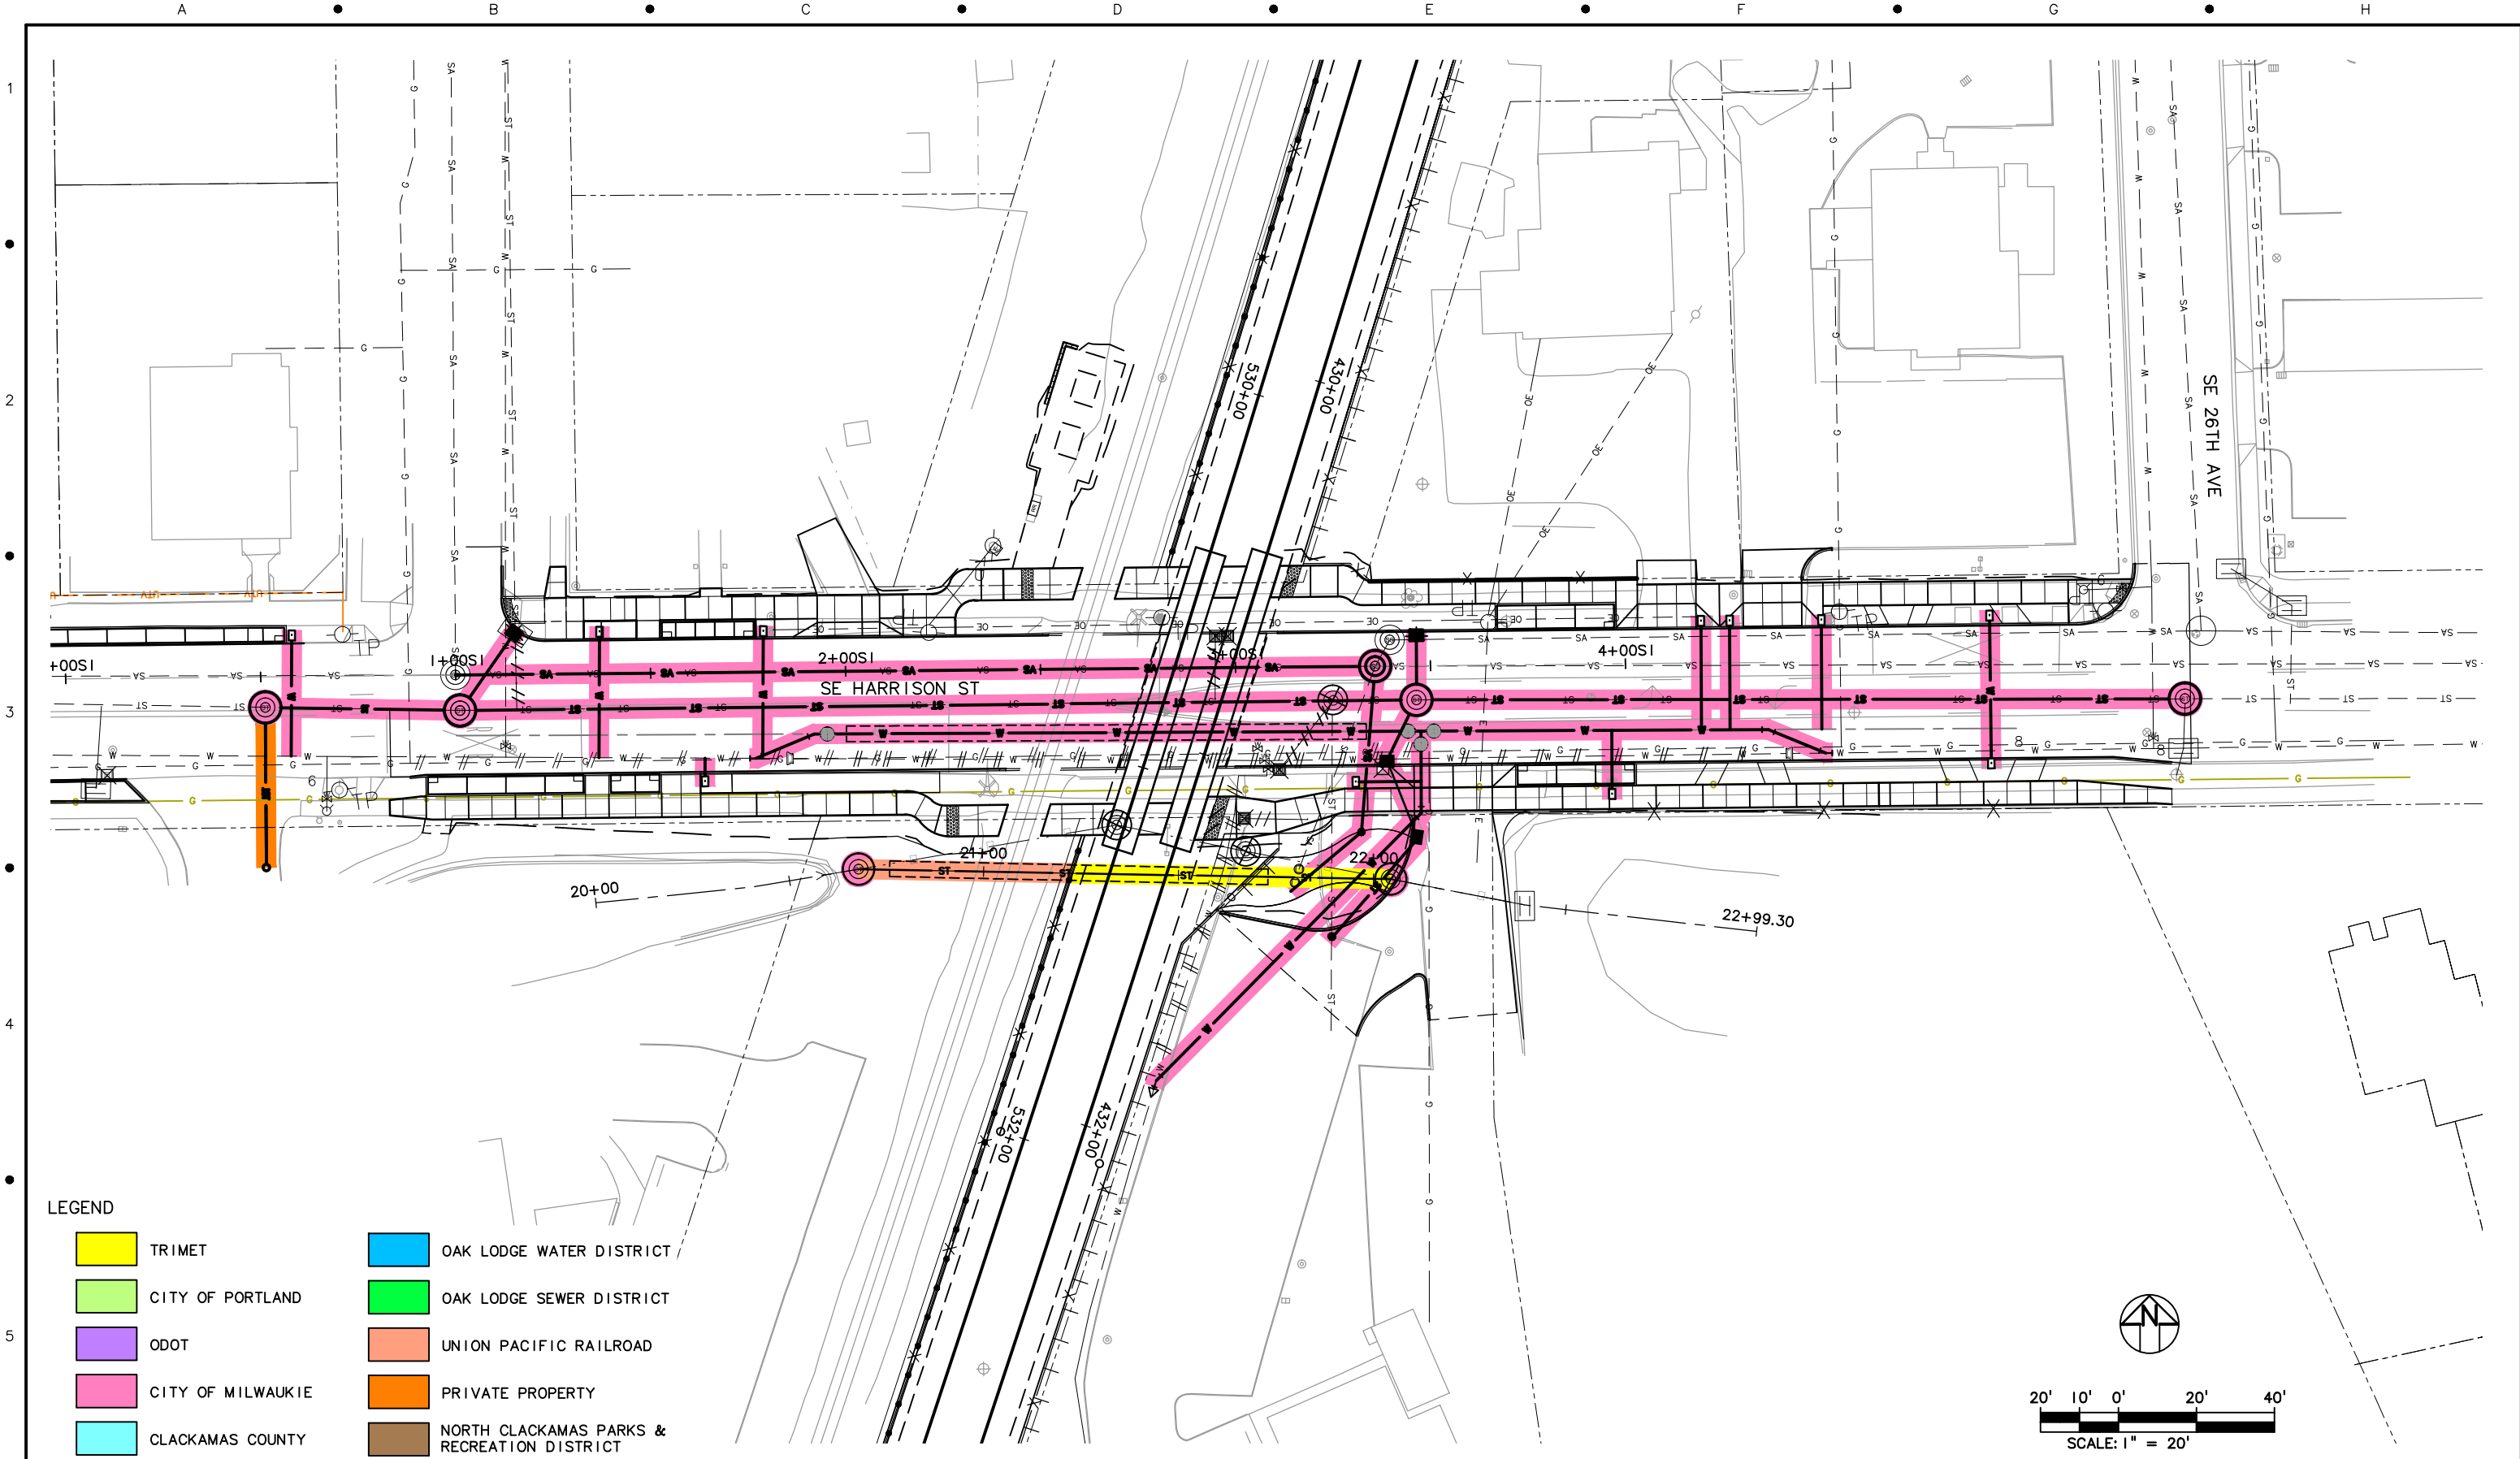



UTILITIES
STA 423+50 TO STA 429+40
SE 26TH AVE


SCALE: 1" = 20'-0"	DRAWING NO.: UI5E-152	UTILITIES	72/93
-----------------------	--------------------------	-----------	-------

S:\work\00_PMLR MAINTENANCE FILES\PMLR Maintenance Agreement Contract No. RC150236\BCAD Files\Utilities\U15MT-073.dwg, 2/27/2017 1:05:03 PM, mcbridej




LEGEND

 TRIMET	 OAK LODGE WATER DISTRICT
 CITY OF PORTLAND	 OAK LODGE SEWER DISTRICT
 ODOT	 UNION PACIFIC RAILROAD
 CITY OF MILWAUKIE	 PRIVATE PROPERTY
 CLACKAMAS COUNTY	 NORTH CLACKAMAS PARKS & RECREATION DISTRICT

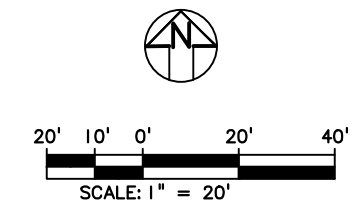

DESIGNED	DATE			
DRAWN	DATE			
CHECKED	DATE			
APPROVED	DATE			
NO.	DATE	BY	APPD.	REVISIONS
		CHK.		

DESIGNED	DATE
DRAWN	DATE
CHECKED	DATE
APPROVED	DATE

 TRI-COUNTY METROPOLITAN TRANSPORTATION DISTRICT OF OREGON

TRI MET CAPITAL PROJECTS DIVISION
1800 SW FIRST AVE., SUITE 300
PORTLAND, OREGON 97201


SUBMITTED: _____ DATE: _____ APPROVED: _____ DATE: _____

**PORTLAND TO MILWAUKIE LRT
MAINTENANCE AGREEMENT**








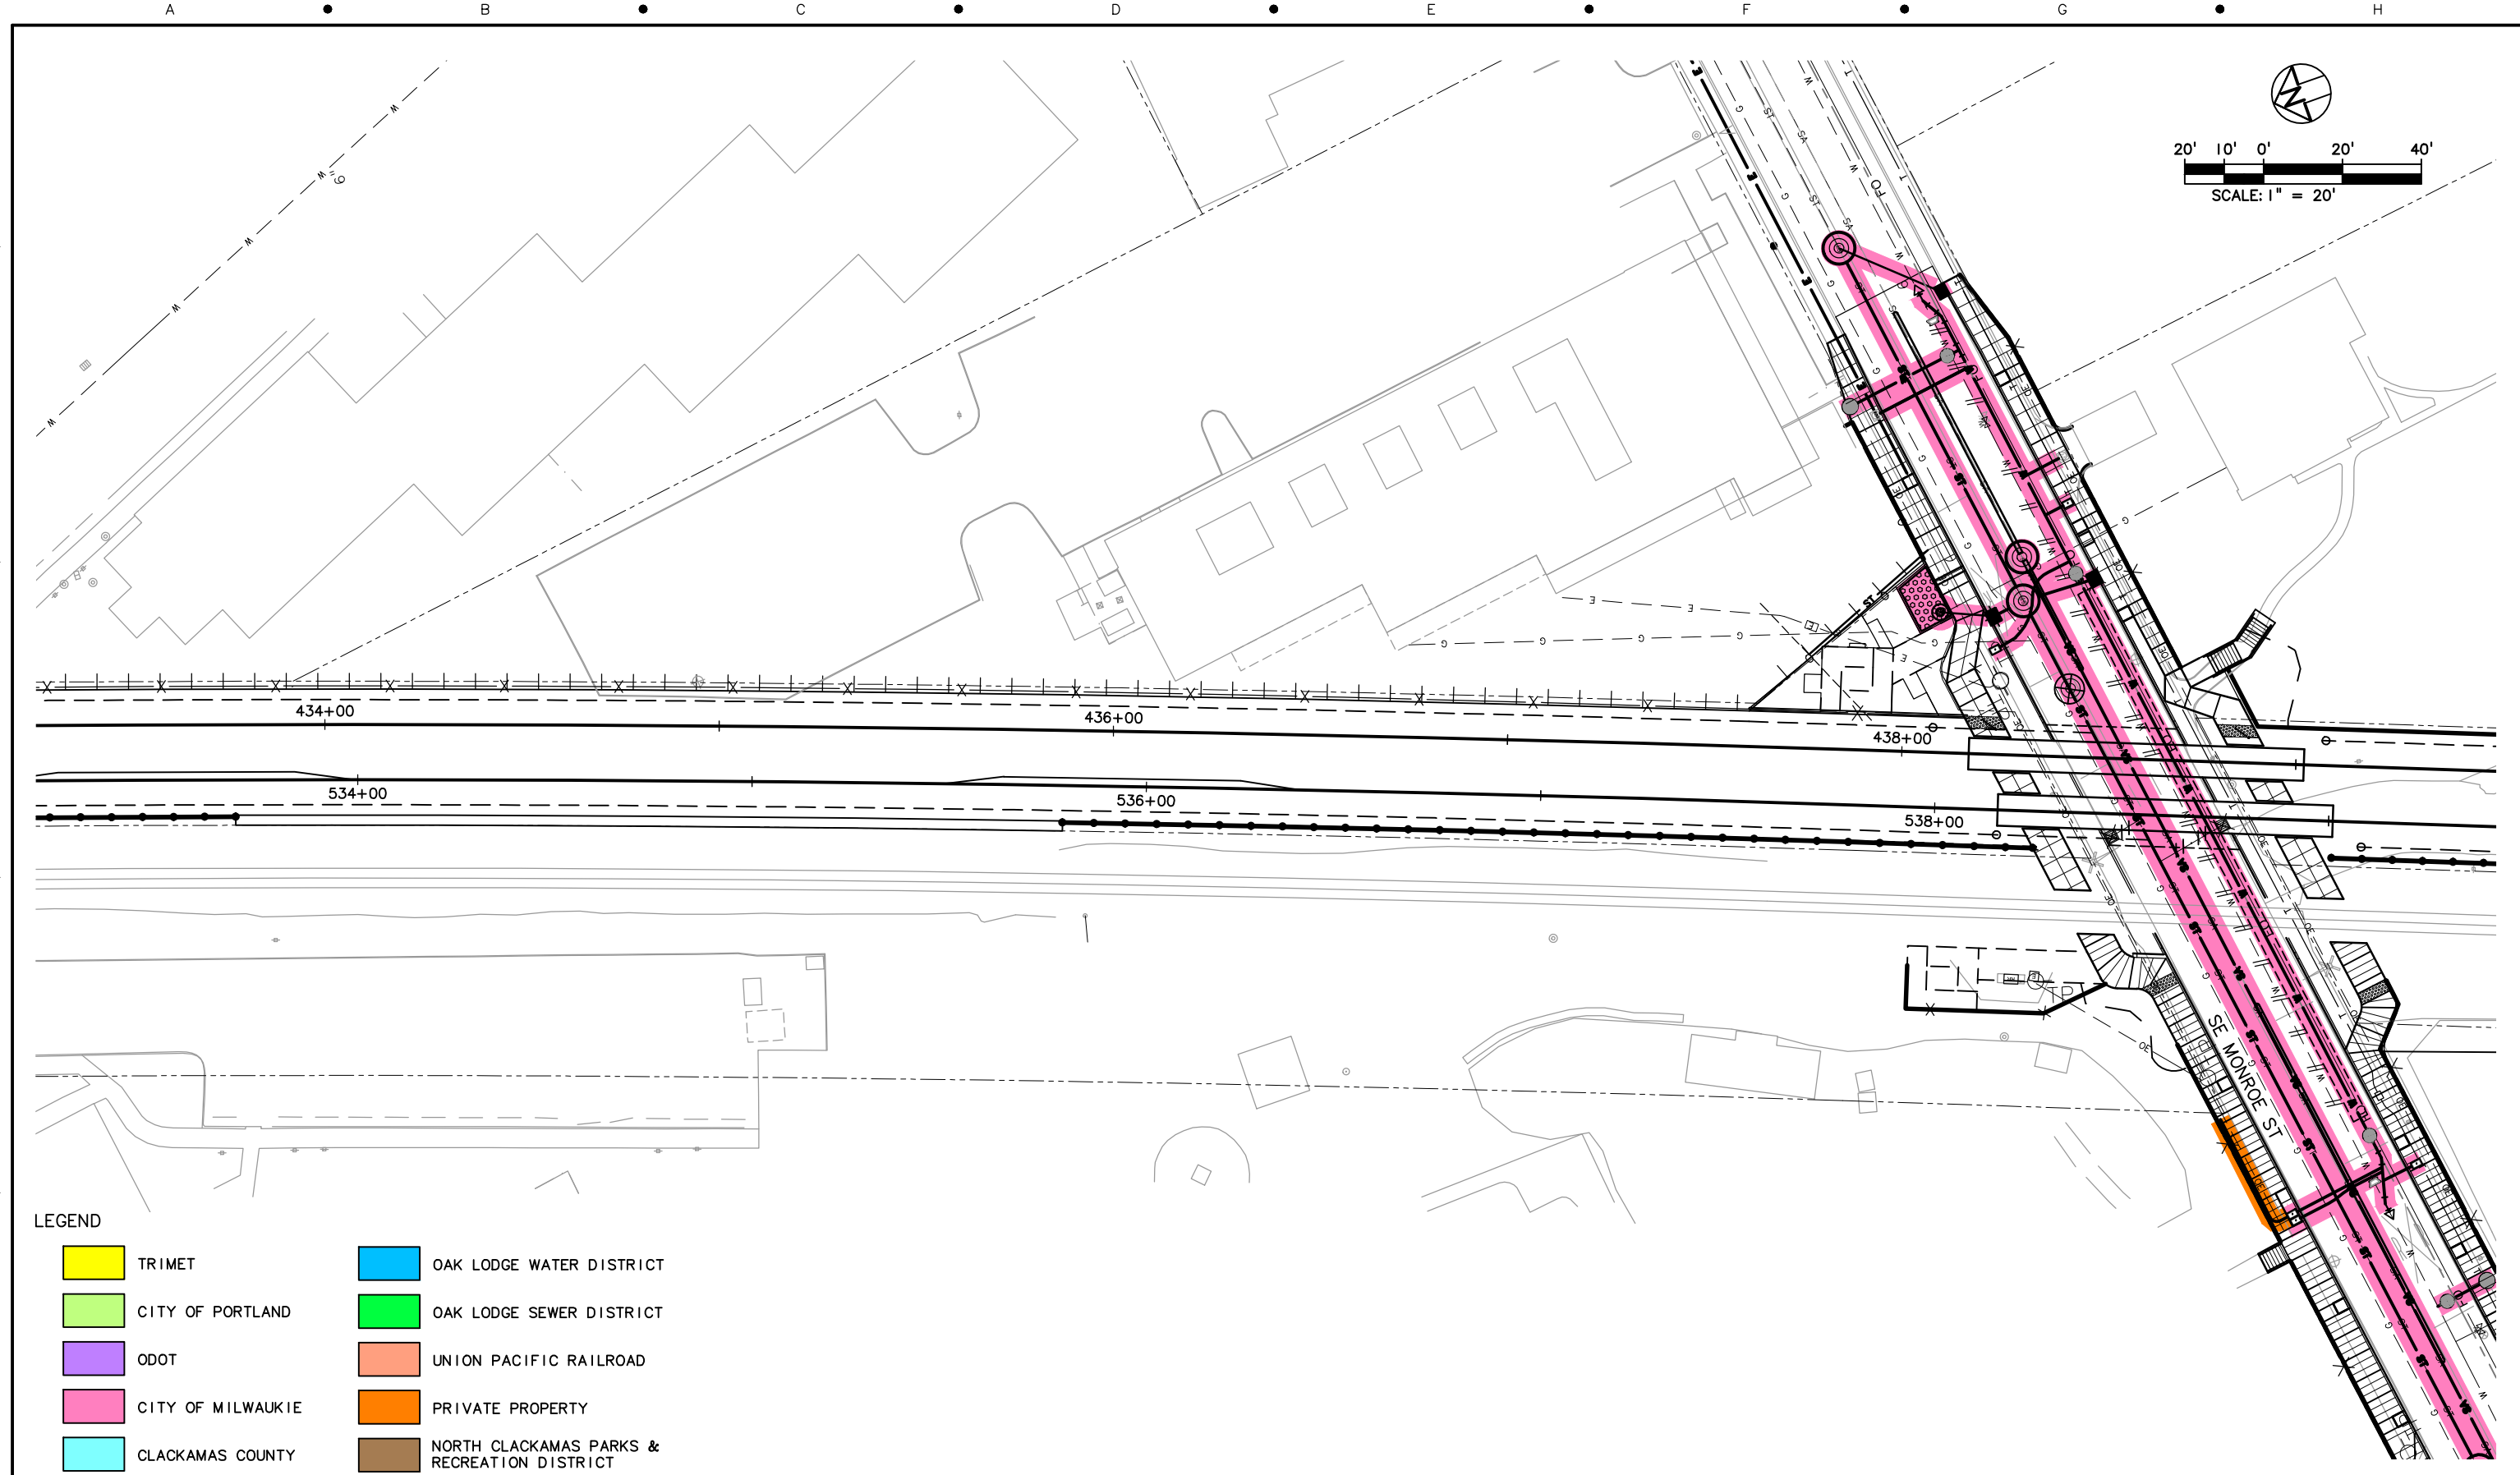


UTILITIES
STA 429+15 TO STA 432+90
SE HARRISON ST & SE 26TH AVE

SCALE: 1" = 20'-0" DRAWING NO.: U15E-153A UTILITIES 73/93

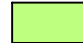
S:\work\00_PMLR MAINTENANCE FILES\PMLR Maintenance Agreement Contract No. RC150236\BCAD Files\Utilities\15MT-074.dwg, 5/30/2017 10:06:57 AM, mcbrirej



LEGEND

	TRIMET		OAK LODGE WATER DISTRICT
	CITY OF PORTLAND		OAK LODGE SEWER DISTRICT
	ODOT		UNION PACIFIC RAILROAD
	CITY OF MILWAUKIE		PRIVATE PROPERTY
	CLACKAMAS COUNTY		NORTH CLACKAMAS PARKS & RECREATION DISTRICT

DESIGNED	DATE			
DRAWN	DATE			
CHECKED	DATE			
APPROVED	DATE			
NO.	DATE	BY	APPD.	REVISIONS
		CHK.		

 **TRI-COUNTY METROPOLITAN TRANSPORTATION DISTRICT OF OREGON**

TRI MET	CAPITAL PROJECTS DIVISION 1800 SW FIRST AVE., SUITE 300 PORTLAND, OREGON 97201
SUBMITTED:	DATE:
APPROVED:	DATE:

**PORTLAND TO MILWAUKIE LRT
MAINTENANCE AGREEMENT**











UTILITIES
STA 433+30 TO STA 439+40
SE MONROE ST

SCALE: 1" = 20'-0"	DRAWING NO.: UI5E-154	UTILITIES	74/93
-----------------------	--------------------------	-----------	-------

S:\work\00_PMLR MAINTENANCE FILES\PMLR Maintenance Agreement Contract No. RC1502363\BCAD Files\Utilities\U15MT-075.dwg, 5/30/2017, 10:09:46 AM, mcbnrdj




LEGEND

	TRIMET		OAK LODGE WATER DISTRICT
	CITY OF PORTLAND		OAK LODGE SEWER DISTRICT
	ODOT		UNION PACIFIC RAILROAD
	CITY OF MILWAUKIE		PRIVATE PROPERTY
	CLACKAMAS COUNTY		NORTH CLACKAMAS PARKS & RECREATION DISTRICT

NO.	DATE	BY	APPD.	REVISIONS

DESIGNED	DATE
DRAWN	DATE
CHECKED	DATE
APPROVED	DATE

 TRI-COUNTY METROPOLITAN TRANSPORTATION DISTRICT OF OREGON

TRI MET CAPITAL PROJECTS DIVISION
1800 SW FIRST AVE., SUITE 300
PORTLAND, OREGON 97201


SUBMITTED:	DATE:	APPROVED:	DATE:
------------	-------	-----------	-------

**PORTLAND TO MILWAUKIE LRT
MAINTENANCE AGREEMENT**

UTILITIES
STA 438+30 TO STA 444+50
SE MONROE ST

SCALE: 1" = 20'-0"	DRAWING NO.: UI5E-155	UTILITIES	75/93
-----------------------	--------------------------	-----------	-------

S:\work\00_PMLR MAINTENANCE Agreement Contract No. RC150236\BCAD Files\Utilities\15MT-076.dwg, 5/30/2017 10:15:55 AM, mcbndej

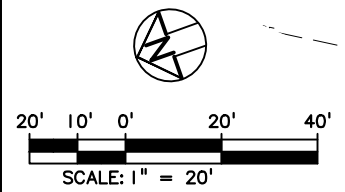

LEGEND

TRIMET	OAK LODGE WATER DISTRICT
CITY OF PORTLAND	OAK LODGE SEWER DISTRICT
ODOT	UNION PACIFIC RAILROAD
CITY OF MILWAUKIE	PRIVATE PROPERTY
CLACKAMAS COUNTY	NORTH CLACKAMAS PARKS & RECREATION DISTRICT

NO.	DATE	BY	APPD.	REVISIONS

DESIGNED	DATE
DRAWN	DATE
CHECKED	DATE
APPROVED	DATE

TRI-COUNTY METROPOLITAN TRANSPORTATION DISTRICT OF OREGON

TRI MET CAPITAL PROJECTS DIVISION
1800 SW FIRST AVE., SUITE 300
PORTLAND, OREGON 97201


SUBMITTED: _____ DATE: _____ APPROVED: _____ DATE: _____

PORTLAND TO MILWAUKIE LRT MAINTENANCE AGREEMENT







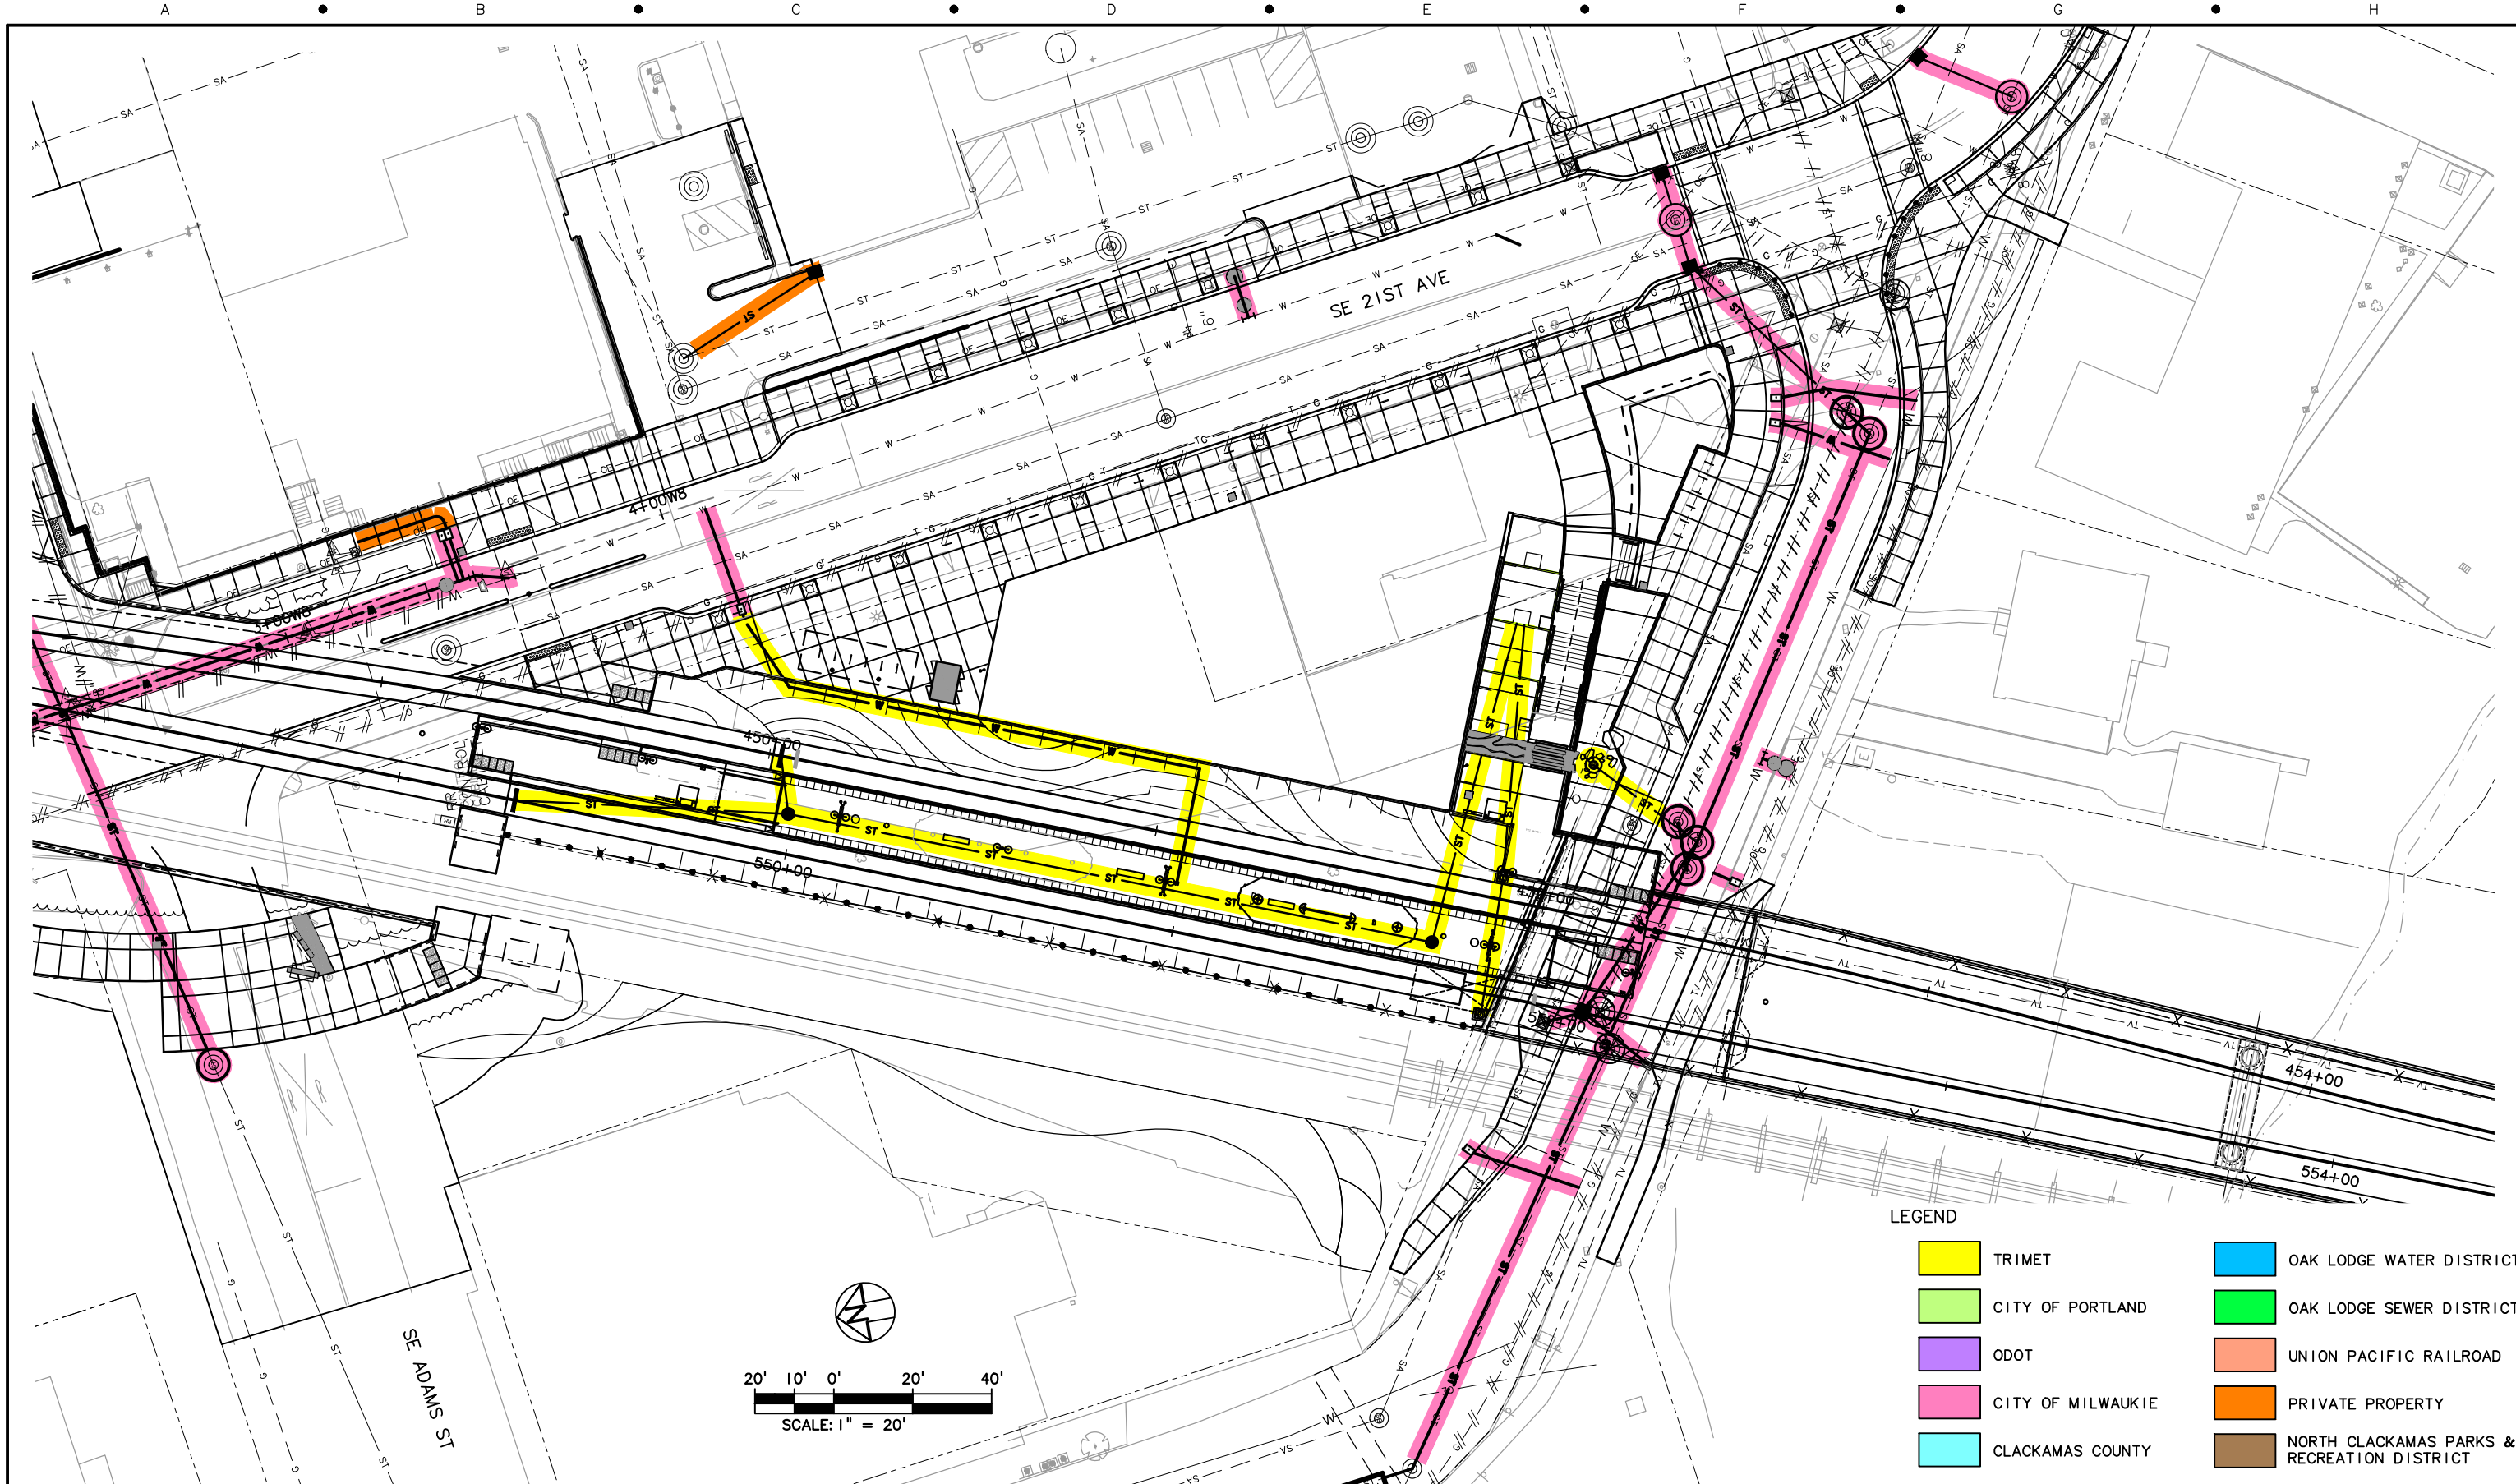



UTILITIES
STA 443+40 TO STA 449+50
SE WASHINGTON ST TO SE ADAMS ST

SCALE: 1" = 20'-0" DRAWING NO.: UI5E-156 UTILITIES 76/93

S:\work\00_PMLR MAINTENANCE FILES\PMLR Maintenance Agreement Contract No. RC1502363\BCAD Files\Utilities\U15MT-077.dwg, 2/27/2017, 1:16:16 PM, mcbriedj




LEGEND

	TRIMET		OAK LODGE WATER DISTRICT
	CITY OF PORTLAND		OAK LODGE SEWER DISTRICT
	ODOT		UNION PACIFIC RAILROAD
	CITY OF MILWAUKIE		PRIVATE PROPERTY
	CLACKAMAS COUNTY		NORTH CLACKAMAS PARKS & RECREATION DISTRICT

NO.	DATE	BY	APPD.	REVISIONS

DESIGNED	DATE
DRAWN	DATE
CHECKED	DATE
APPROVED	DATE

 TRI-COUNTY METROPOLITAN TRANSPORTATION DISTRICT OF OREGON

TRI MET CAPITAL PROJECTS DIVISION
1800 SW FIRST AVE., SUITE 300
PORTLAND, OREGON 97201


SUBMITTED: _____ DATE: _____ APPROVED: _____ DATE: _____

**PORTLAND TO MILWAUKIE LRT
MAINTENANCE AGREEMENT**







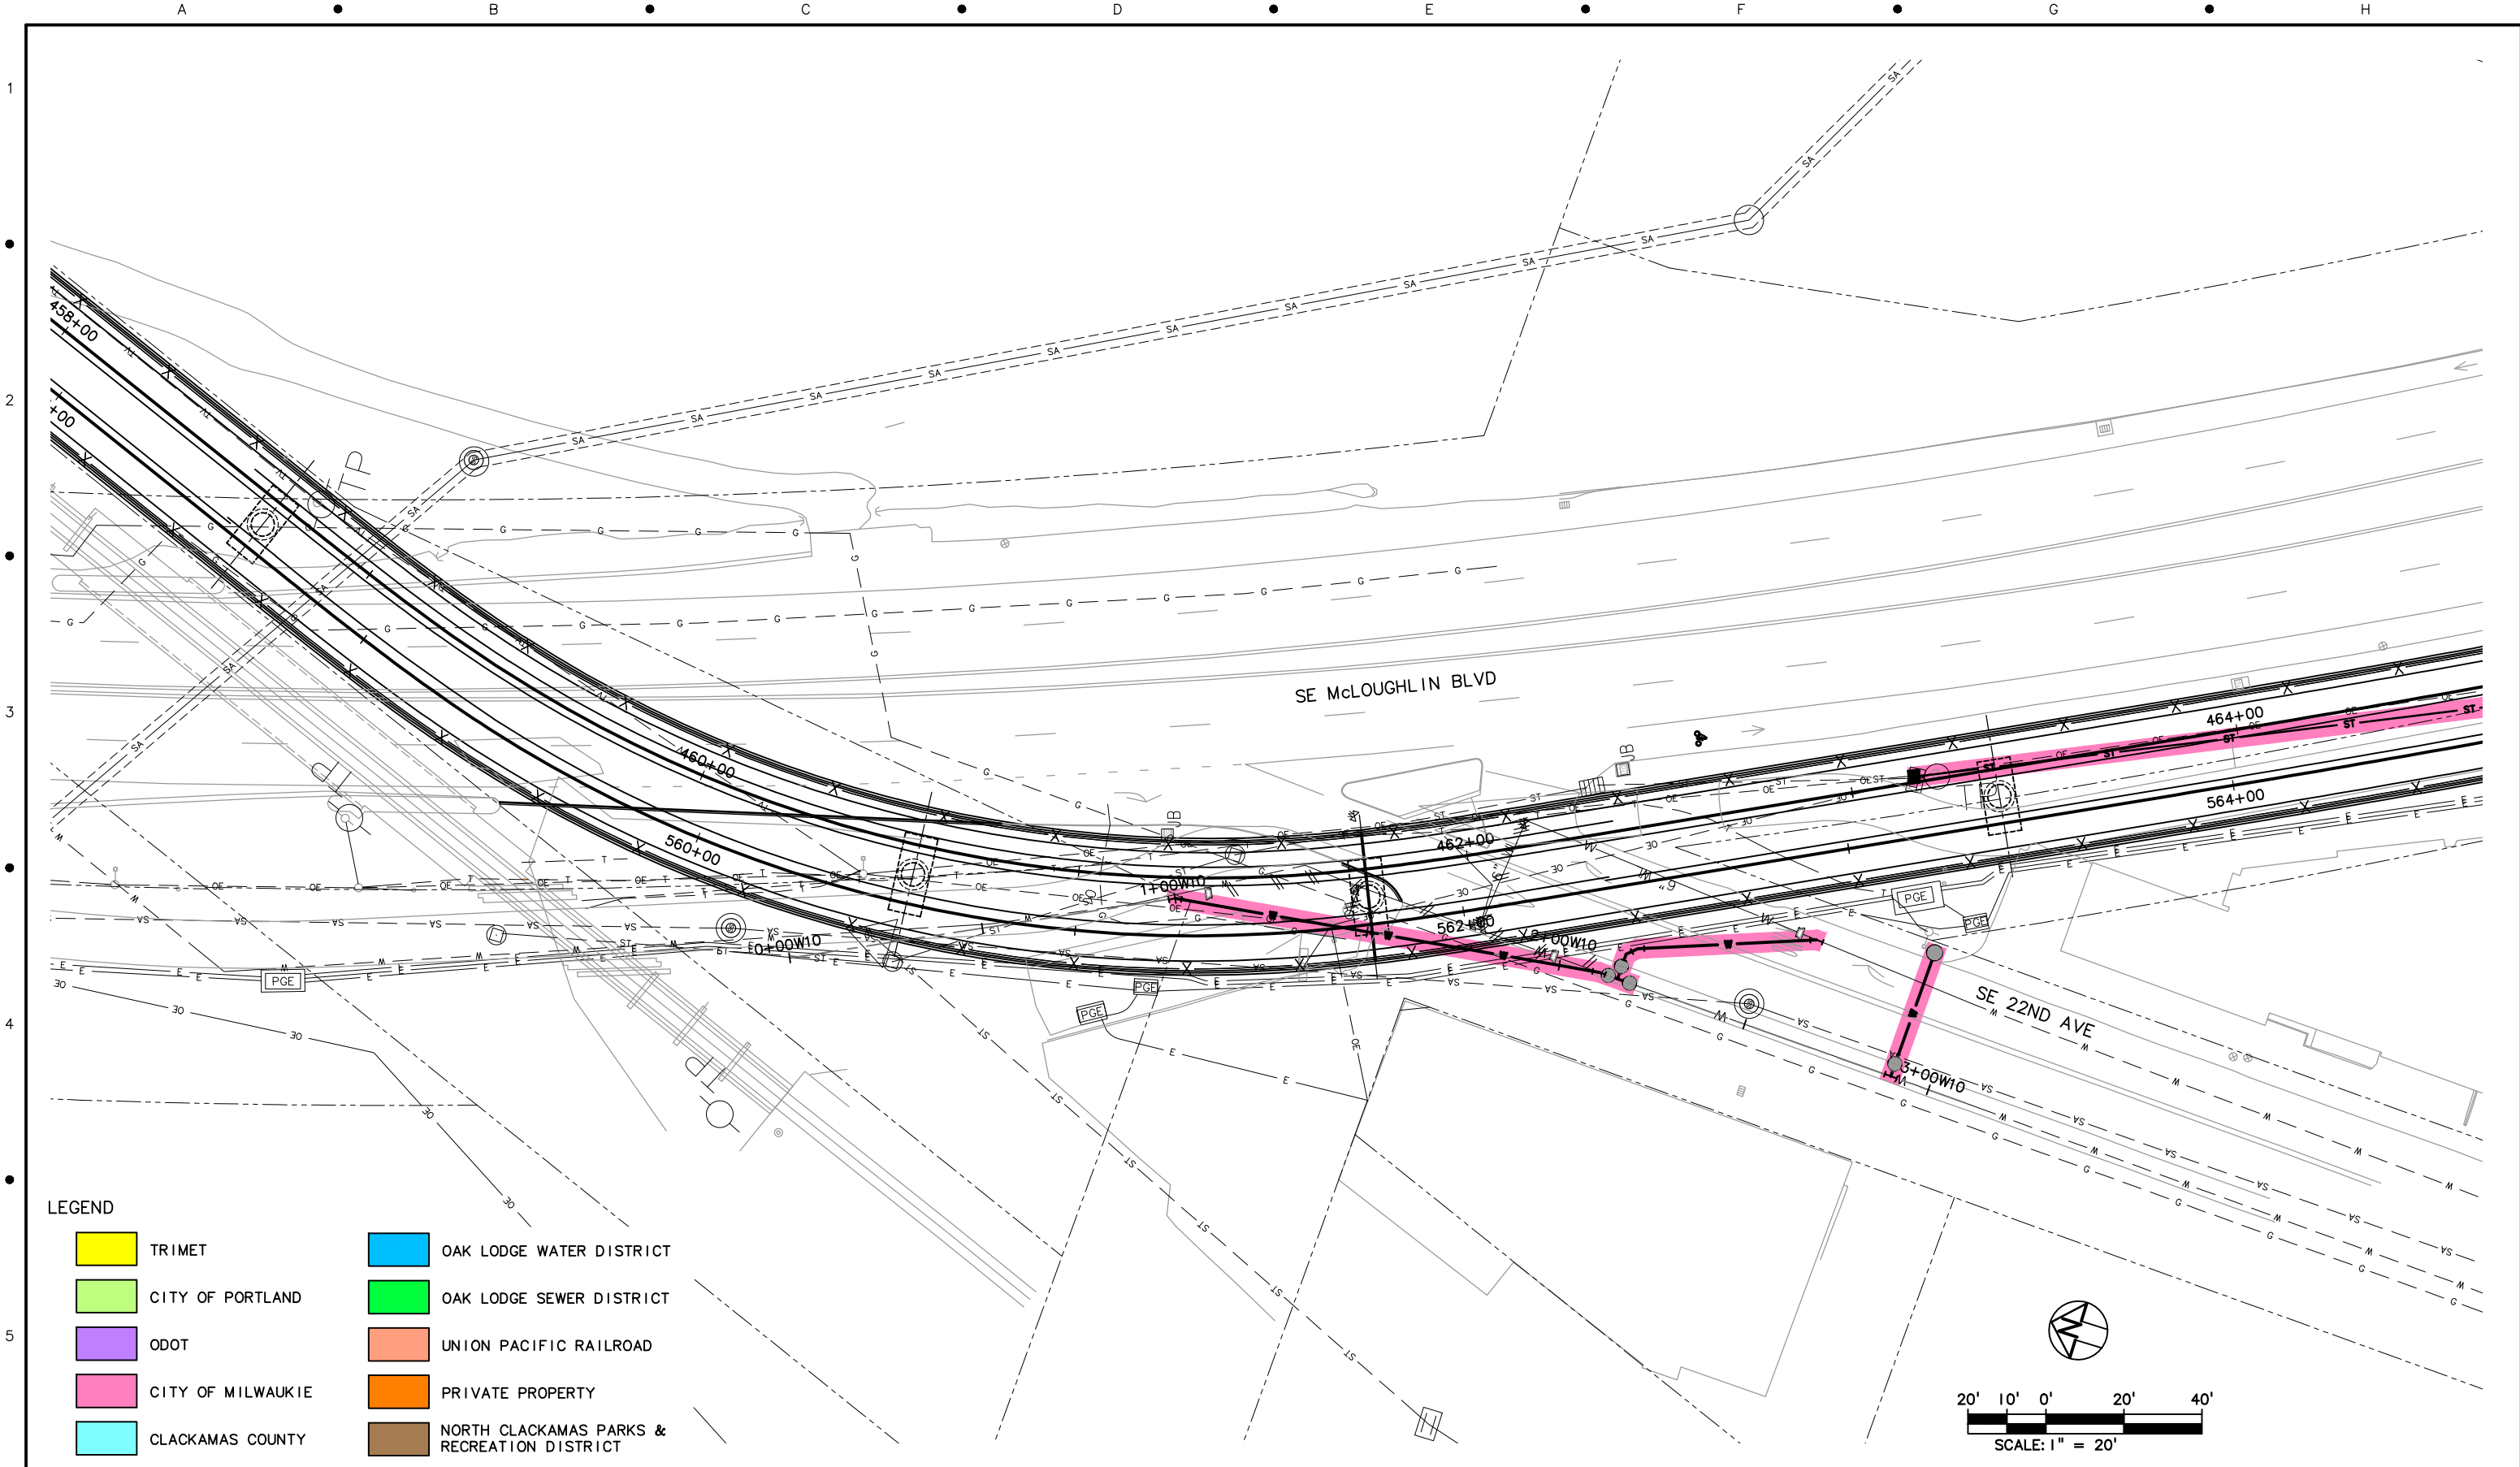



UTILITIES
STA 448+30 TO STA 454+50
SE ADAMS ST & SE 21ST AVE


SCALE: 1" = 20'-0" DRAWING NO.: U15E-157 UTILITIES 77/93

S:\work\00_PMLR MAINTENANCE FILES\PMLR Maintenance Agreement Contract No. RC1502363\BCAD Files\Utilities\U15MT-078.dwg, 2/27/2017 1:18:55 PM, mcbridej




LEGEND

 TRIMET	 OAK LODGE WATER DISTRICT
 CITY OF PORTLAND	 OAK LODGE SEWER DISTRICT
 ODOT	 UNION PACIFIC RAILROAD
 CITY OF MILWAUKIE	 PRIVATE PROPERTY
 CLACKAMAS COUNTY	 NORTH CLACKAMAS PARKS & RECREATION DISTRICT

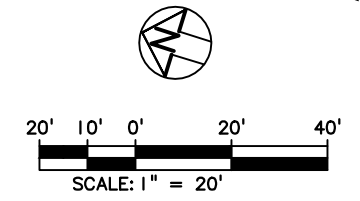

NO.	DATE	BY	APPD.	REVISIONS

DESIGNED	DATE
DRAWN	DATE
CHECKED	DATE
APPROVED	DATE

 TRI-COUNTY METROPOLITAN TRANSPORTATION DISTRICT OF OREGON

TRI MET

CAPITAL PROJECTS DIVISION
1800 SW FIRST AVE., SUITE 300
PORTLAND, OREGON 97201


PORTLAND TO MILWAUKIE LRT MAINTENANCE AGREEMENT

UTILITIES
STA 458+00 TO STA 464+60
SE MCLOUGHLIN BLVD & SE 22ND AVE

SUBMITTED:	DATE:	APPROVED:	DATE:
------------	-------	-----------	-------


SCALE: 1" = 20'-0"	DRAWING NO.: U15E-159	UTILITIES	78/93
-----------------------	--------------------------	-----------	-------


S:\work\00_PMLR MAINTENANCE FILES\PLR Maintenance Agreement Contract No. RC150236\BCAD Files\Utilities\15MT-079.dwg, 2/27/2017 1:21:47 PM, mcbridej

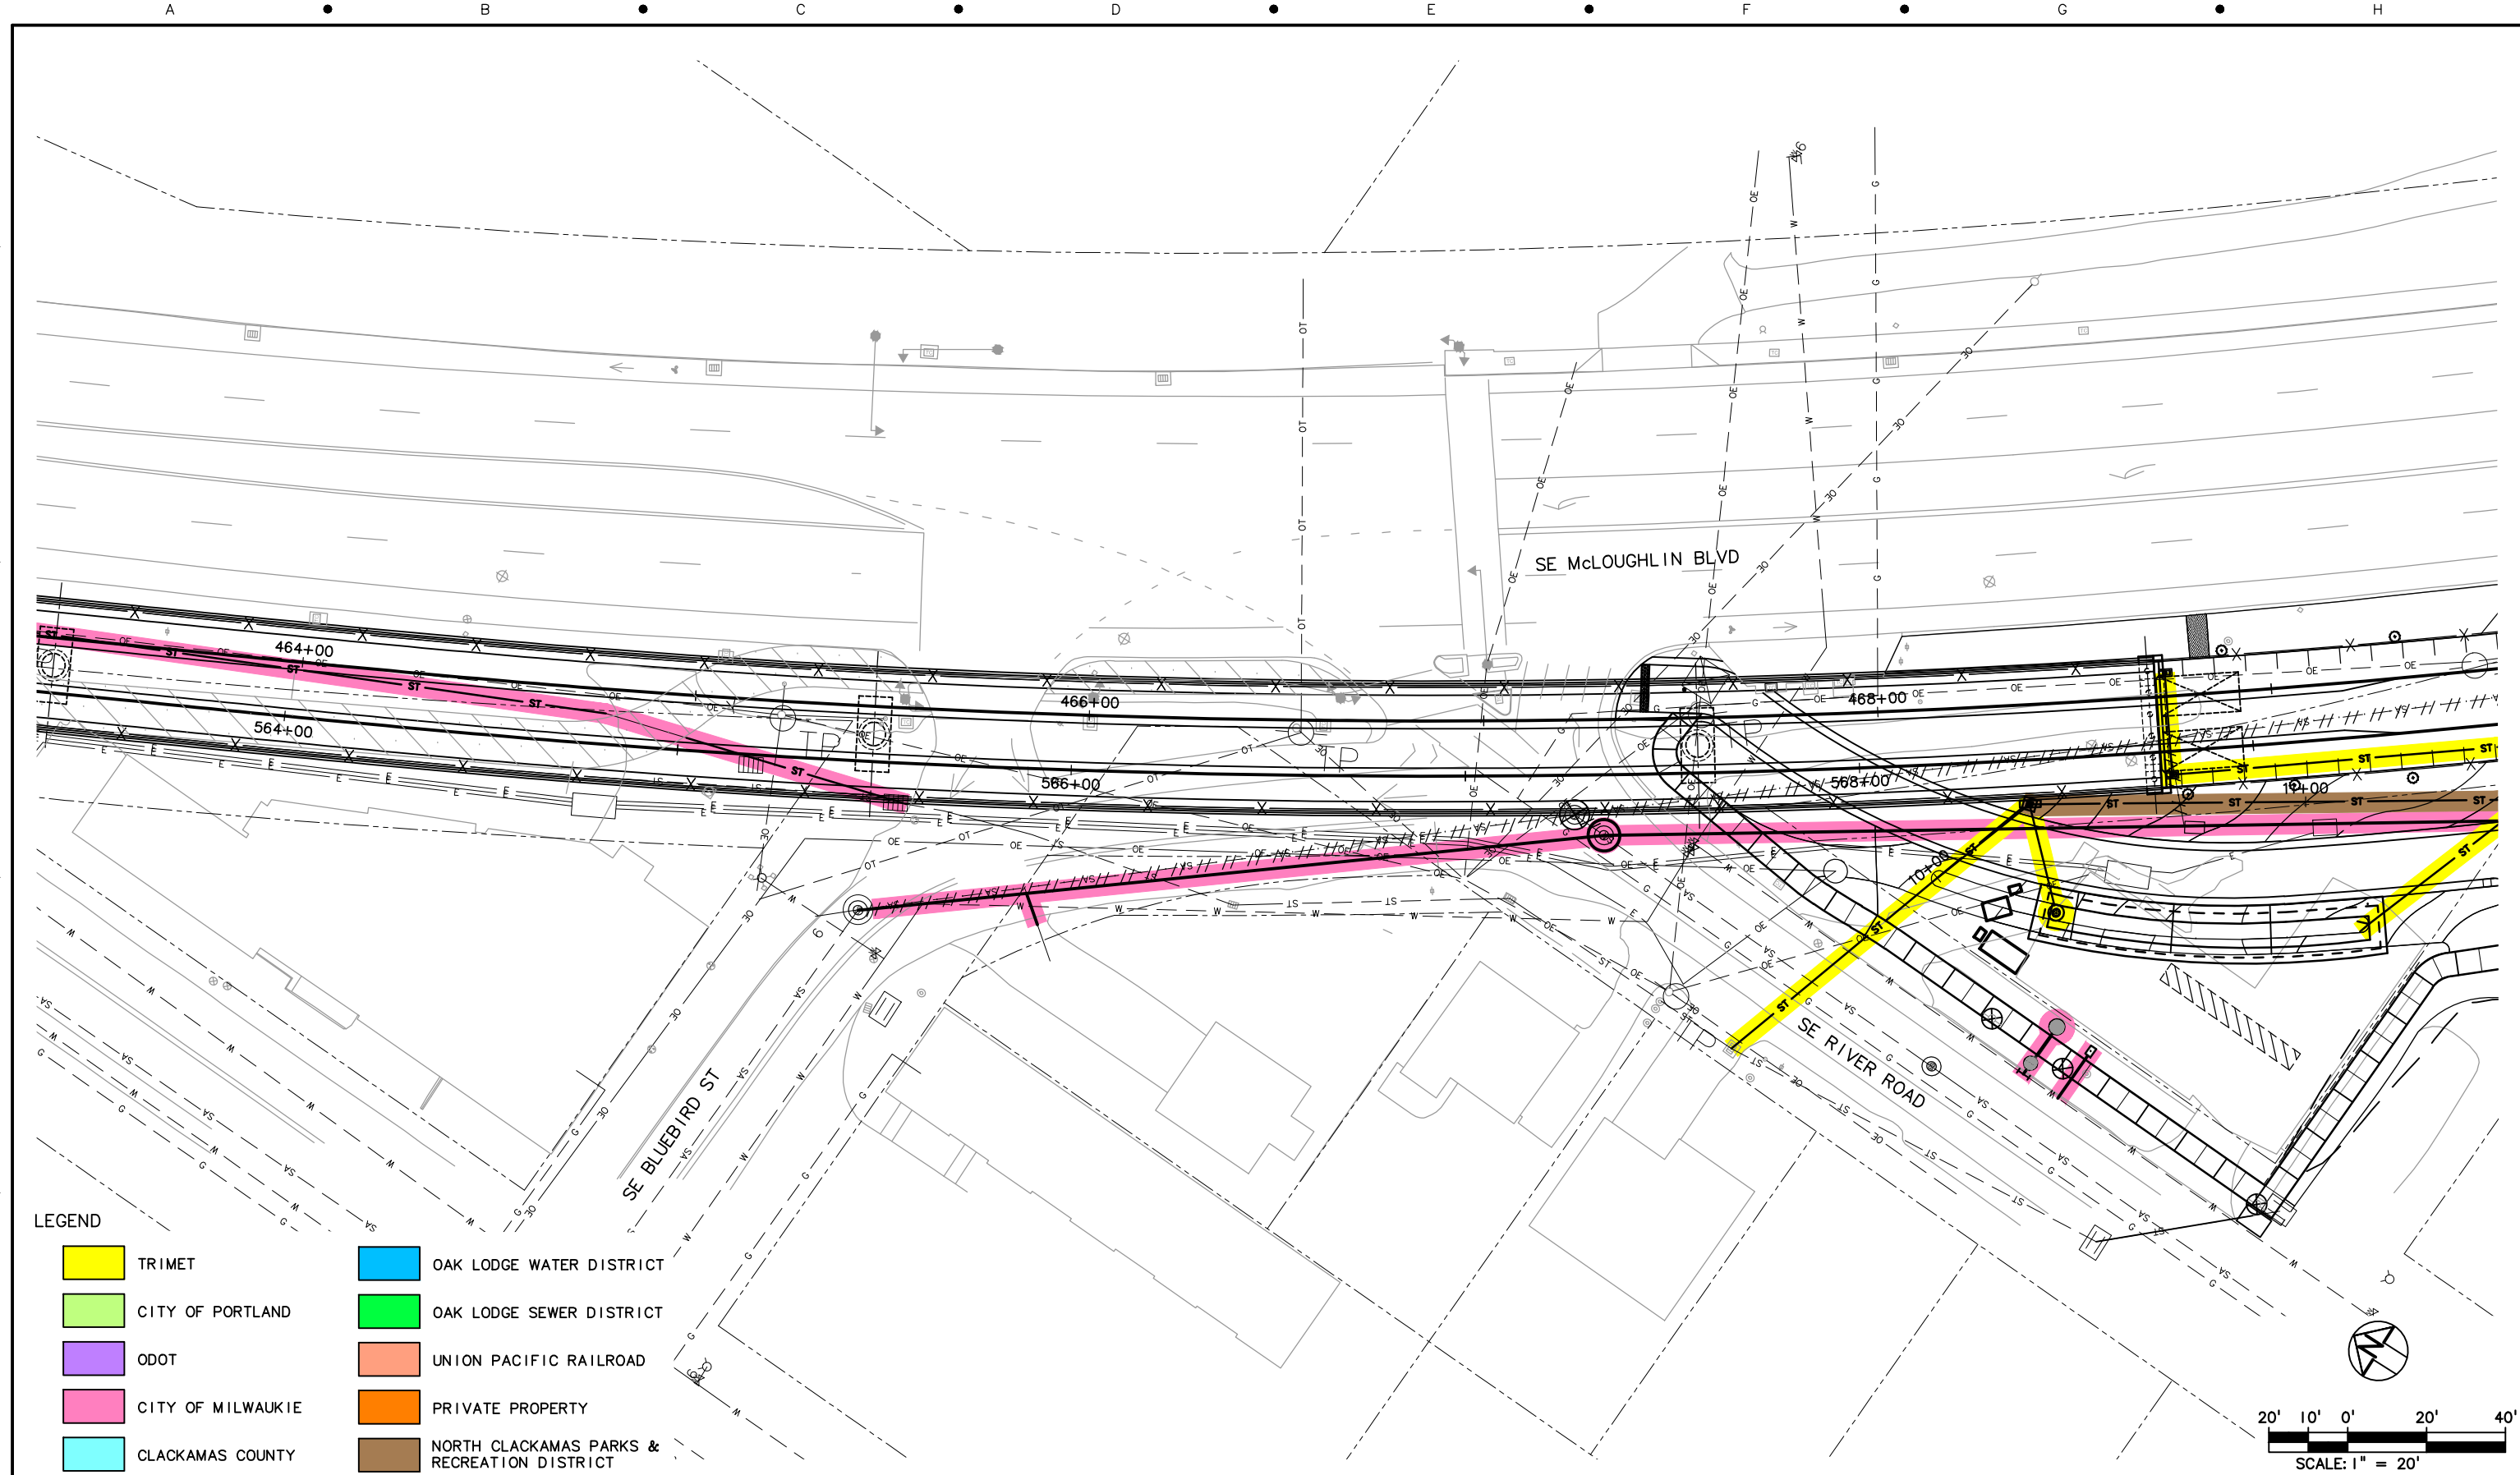

NO.	DATE	BY	APPD.	REVISIONS

DESIGNED	DATE
DRAWN	DATE
CHECKED	DATE
APPROVED	DATE


TRI-COUNTY METROPOLITAN TRANSPORTATION DISTRICT OF OREGON



CAPITAL PROJECTS DIVISION
 1800 SW FIRST AVE., SUITE 300
 PORTLAND, OREGON 97201

SUBMITTED: _____ DATE: _____ APPROVED: _____ DATE: _____







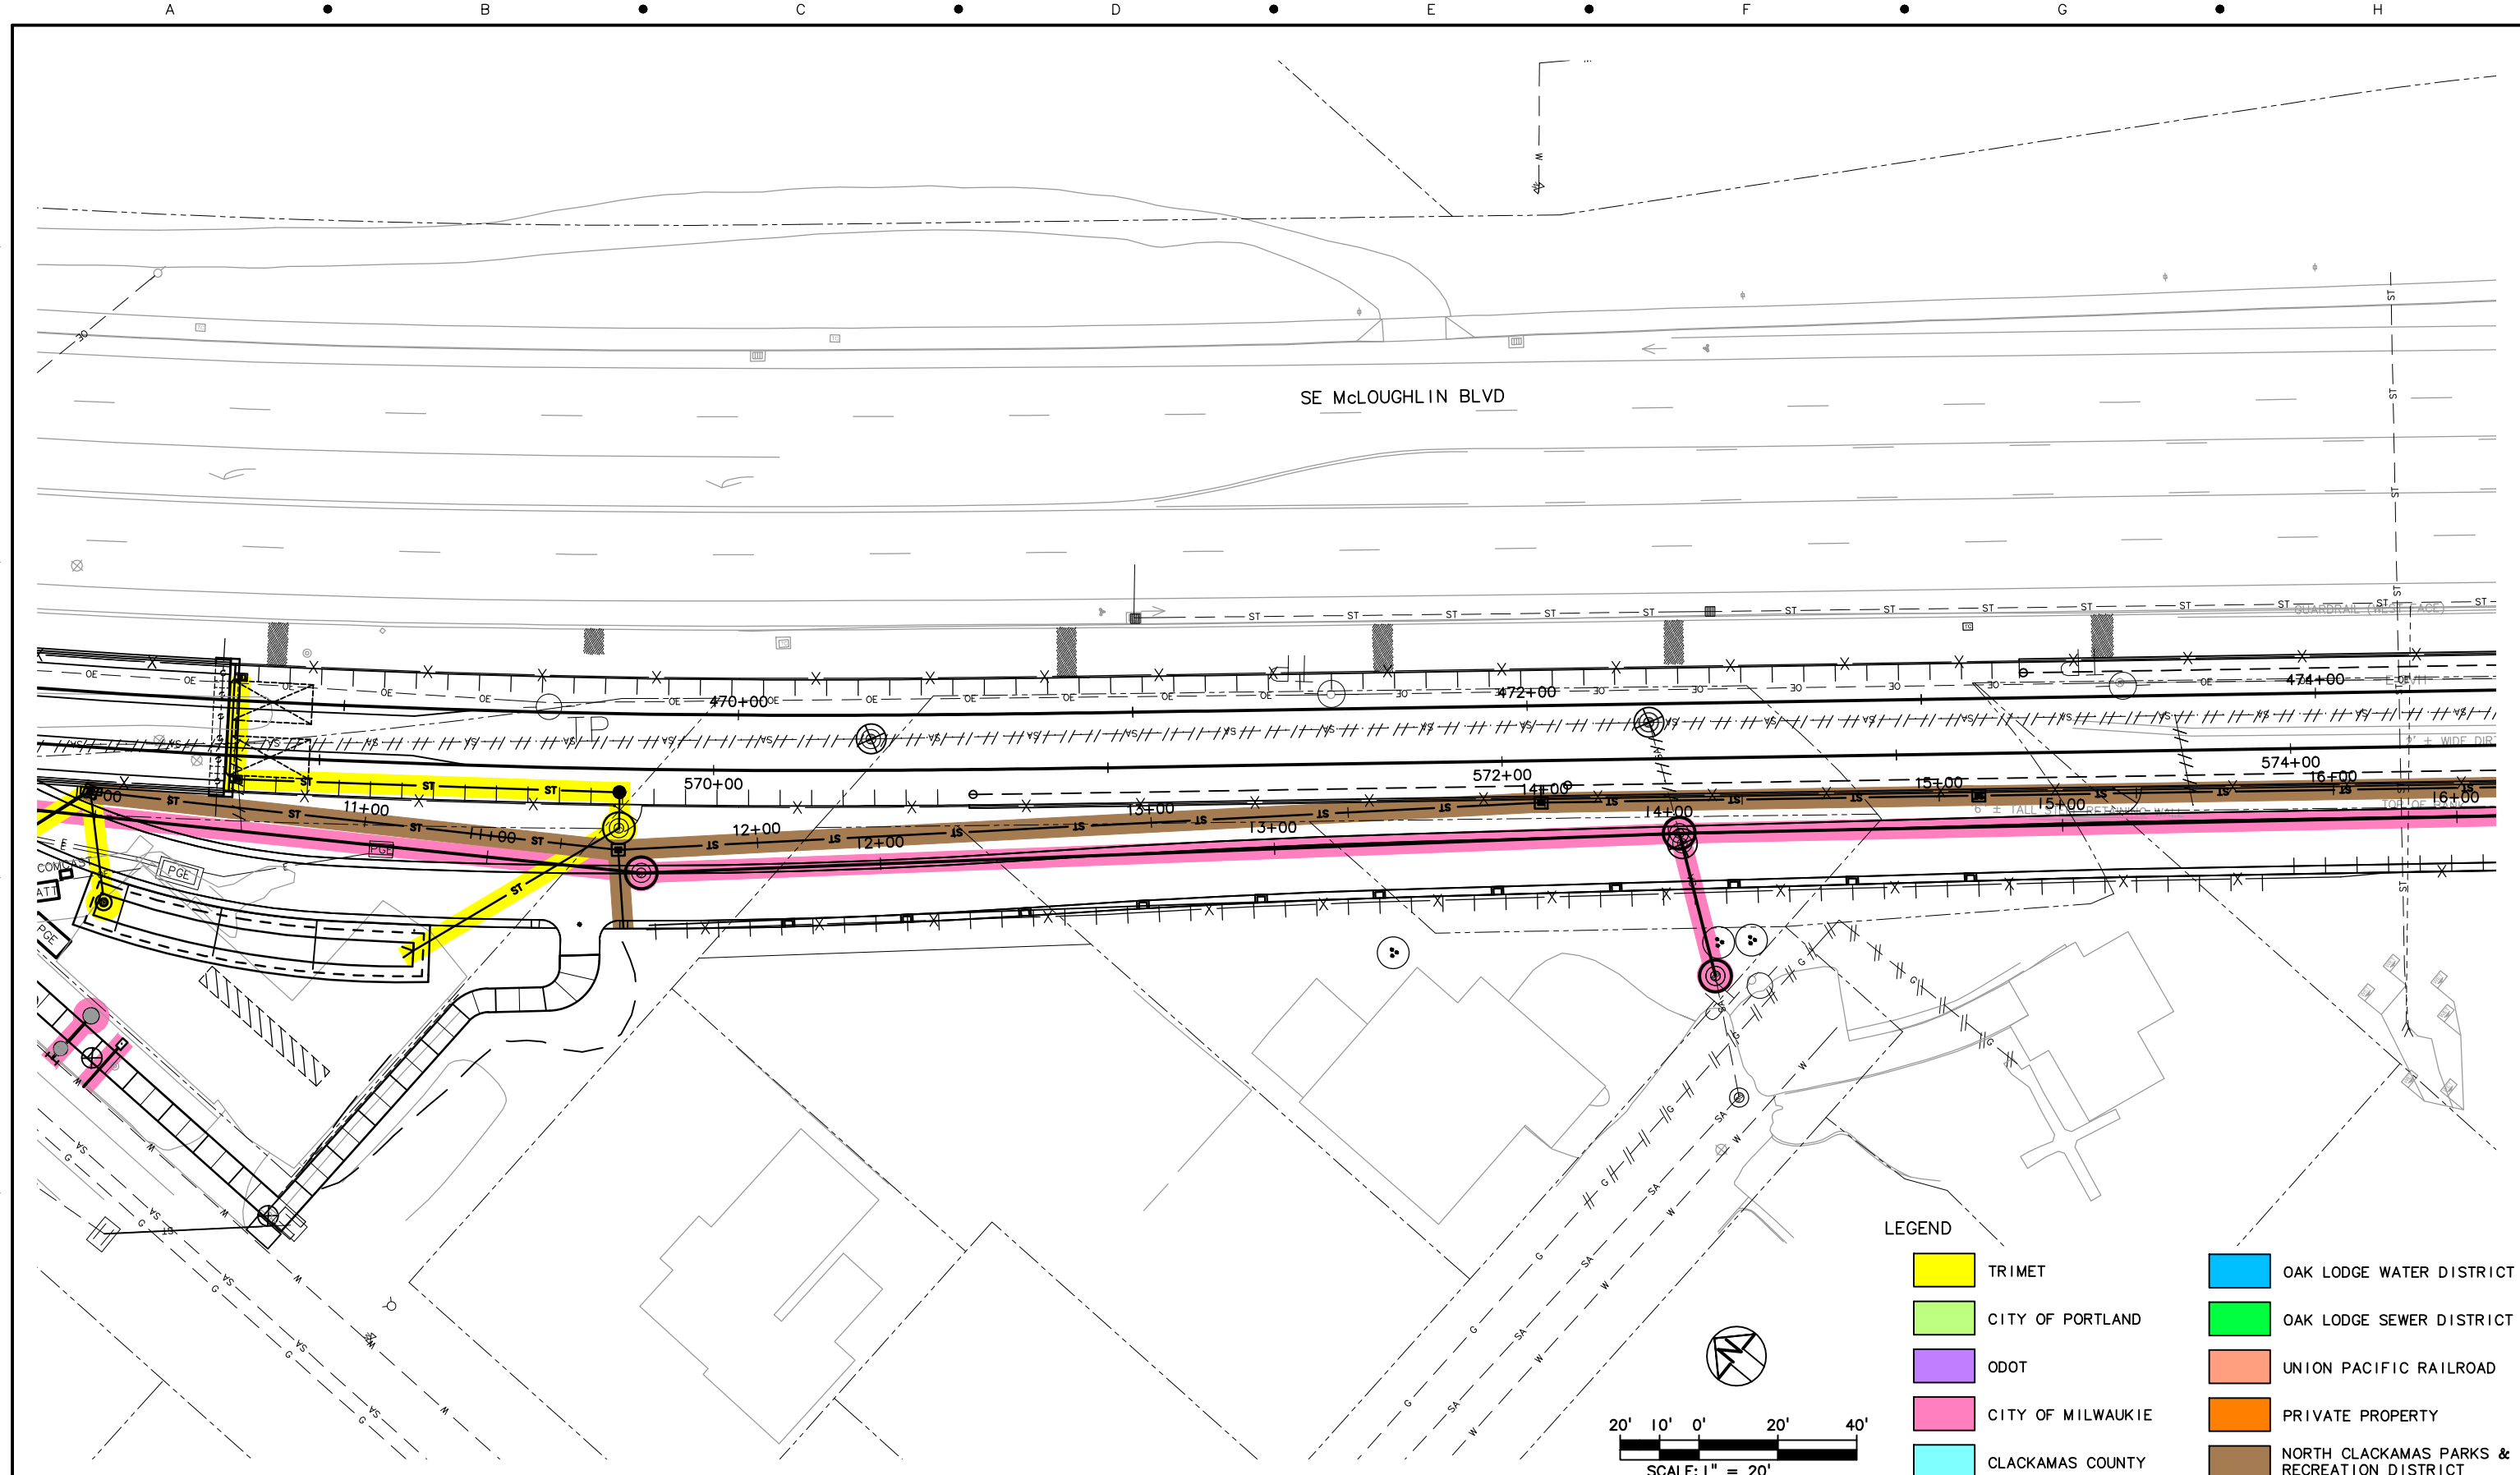



PORTLAND TO MILWAUKIE LRT
MAINTENANCE AGREEMENT
 UTILITIES
 STA 463+30 TO STA 469+60
 SE MCLOUGHLIN BLVD & SE RIVER RD

SCALE: 1" = 20'-0" DRAWING NO.: UI5E-160 UTILITIES 79/93

S:\work\100_PMLR MAINTENANCE FILES\PMLR Maintenance Agreement Contract No. RC1502363\BCAD Files\Utilities\U15MT-080.dwg, 2/27/2017 1:24:41 PM, mcbridej



LEGEND

 TRIMET	 OAK LODGE WATER DISTRICT
 CITY OF PORTLAND	 OAK LODGE SEWER DISTRICT
 ODOT	 UNION PACIFIC RAILROAD
 CITY OF MILWAUKIE	 PRIVATE PROPERTY
 CLACKAMAS COUNTY	 NORTH CLACKAMAS PARKS & RECREATION DISTRICT

NO.	DATE	BY	APPD.	REVISIONS

DESIGNED	DATE
DRAWN	DATE
CHECKED	DATE
APPROVED	DATE

TRI-COUNTY METROPOLITAN TRANSPORTATION DISTRICT OF OREGON

TRI MET

CAPITAL PROJECTS DIVISION
1800 SW FIRST AVE., SUITE 300
PORTLAND, OREGON 97201


PORTLAND TO MILWAUKIE LRT MAINTENANCE AGREEMENT

UTILITIES
STA 468+20 TO STA 474+20
SE MCGLOUGHLIN BLVD







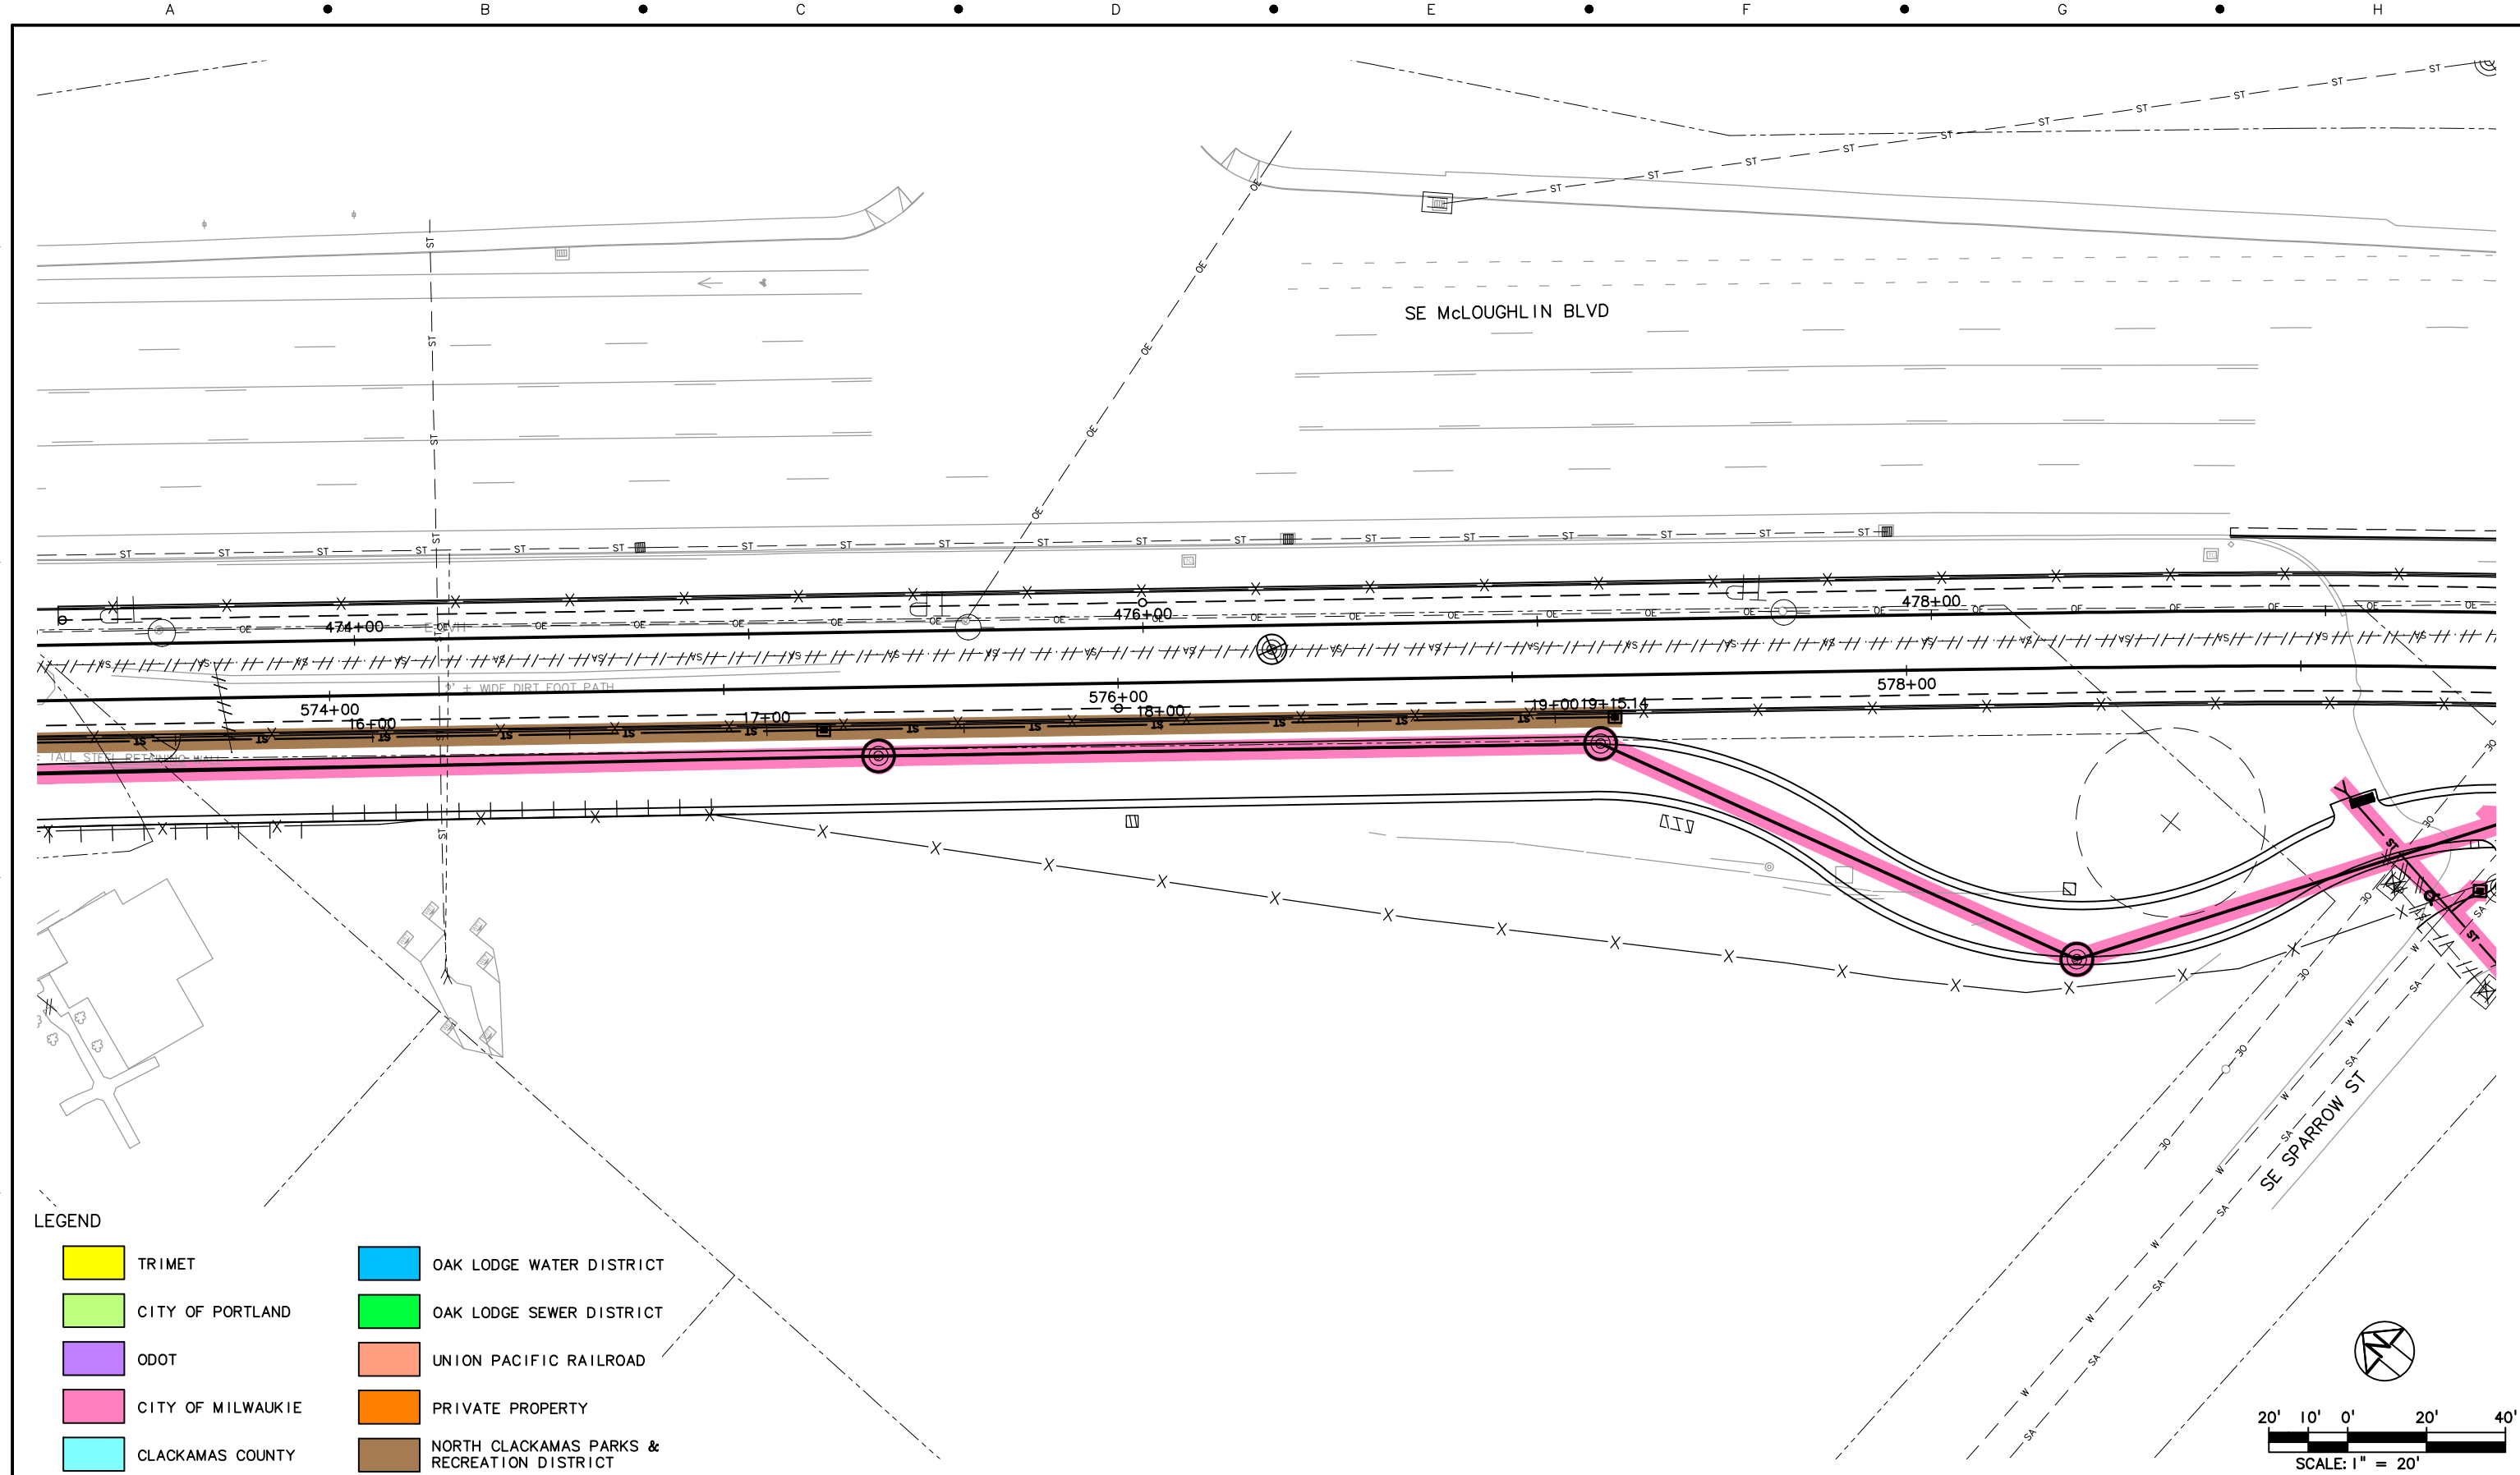



SUBMITTED:	DATE:	APPROVED:	DATE:
------------	-------	-----------	-------


SCALE: 1" = 20'-0"	DRAWING NO.: U15E-161	UTILITIES	80/93
--------------------	-----------------------	-----------	-------

S:\work\00_PMLR MAINTENANCE FILES\PMLR Maintenance Agreement Contract No. RC1502363\BCAD Files\Utilities\U15MT-081.dwg, 2/27/2017 1:27:30 PM, mcbridej




LEGEND

 TRIMET	 OAK LODGE WATER DISTRICT
 CITY OF PORTLAND	 OAK LODGE SEWER DISTRICT
 ODOT	 UNION PACIFIC RAILROAD
 CITY OF MILWAUKIE	 PRIVATE PROPERTY
 CLACKAMAS COUNTY	 NORTH CLACKAMAS PARKS & RECREATION DISTRICT

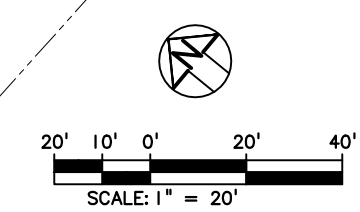

NO.	DATE	BY	APPD.	REVISIONS

DESIGNED	DATE
DRAWN	DATE
CHECKED	DATE
APPROVED	DATE

 **TRI-COUNTY METROPOLITAN TRANSPORTATION DISTRICT OF OREGON**


TRI MET	CAPITAL PROJECTS DIVISION 1800 SW FIRST AVE., SUITE 300 PORTLAND, OREGON 97201
SUBMITTED:	DATE:
APPROVED:	DATE:

**PORTLAND TO MILWAUKIE LRT
MAINTENANCE AGREEMENT**







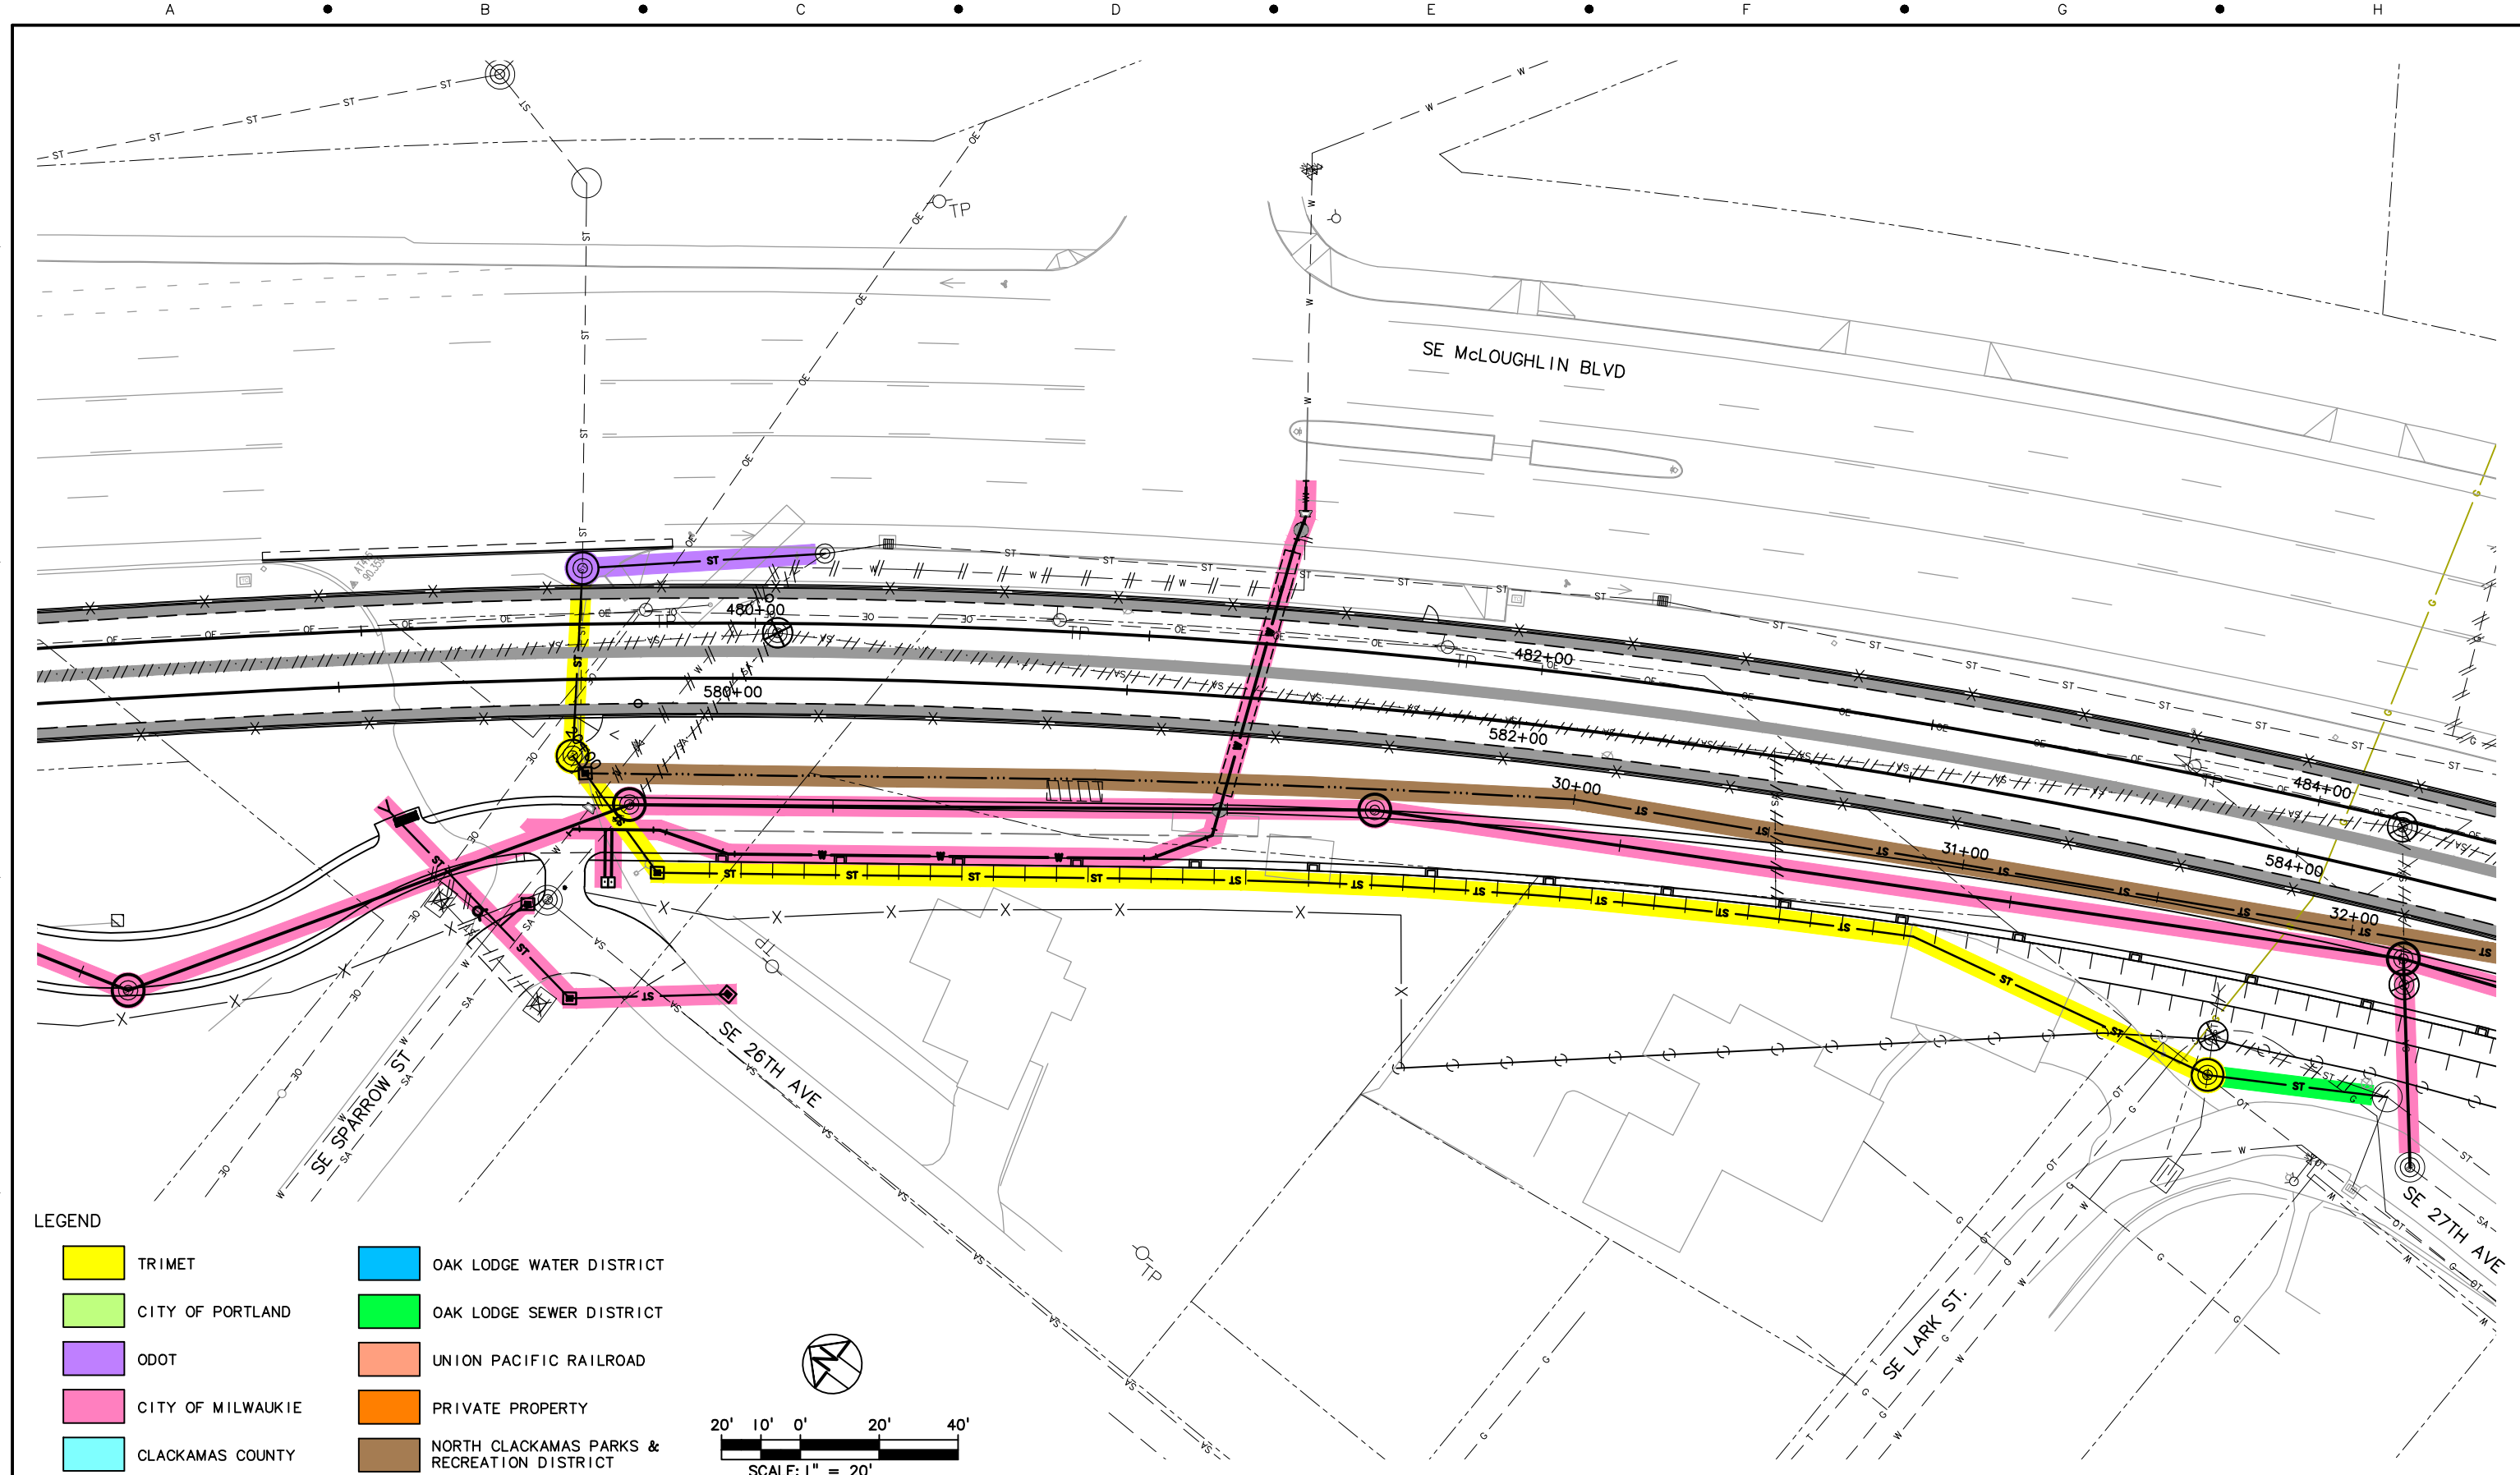



UTILITIES
STA 473+20 TO STA 479+40
SE MCGLOUGHLIN BLVD & SE SPARROW ST


SCALE: 1" = 20'-0"	DRAWING NO.: U15E-162	UTILITIES	8/93
-----------------------	--------------------------	-----------	------

S:\work\00_PMLR MAINTENANCE FILES\PLR Maintenance Agreement Contract No. RC1502363\BCAD Files\Utilities\UI5MT-082.dwg, 2/27/2017 1:30:20 PM, mcbridej




LEGEND


 TRIMET	 OAK LODGE WATER DISTRICT
 CITY OF PORTLAND	 OAK LODGE SEWER DISTRICT
 ODOT	 UNION PACIFIC RAILROAD
 CITY OF MILWAUKIE	 PRIVATE PROPERTY
 CLACKAMAS COUNTY	 NORTH CLACKAMAS PARKS & RECREATION DISTRICT

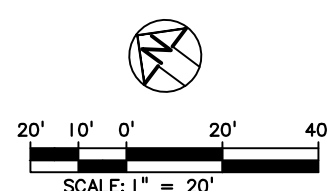

NO.	DATE	BY	APPD.	REVISIONS

DESIGNED	DATE
DRAWN	DATE
CHECKED	DATE
APPROVED	DATE

 TRI-COUNTY METROPOLITAN TRANSPORTATION DISTRICT OF OREGON


	CAPITAL PROJECTS DIVISION 1800 SW FIRST AVE., SUITE 300 PORTLAND, OREGON 97201
SUBMITTED:	DATE:
APPROVED:	DATE:

**PORTLAND TO MILWAUKIE LRT
MAINTENANCE AGREEMENT**

UTILITIES
 STA 478+20 TO STA 484+20
 SE SPARROW ST TO SE LARK ST

SCALE: 1" = 20'-0"	DRAWING NO.: UI5E-163	UTILITIES	82/93
-----------------------	--------------------------	-----------	-------

S:\work\100_PMLR MAINTENANCE FILES\PMLR Maintenance Agreement Contract No. RC1502363\BCAD Files\Utilities\U15MT-083.dwg, 2/27/2017 1:33:22 PM, mcbriedj

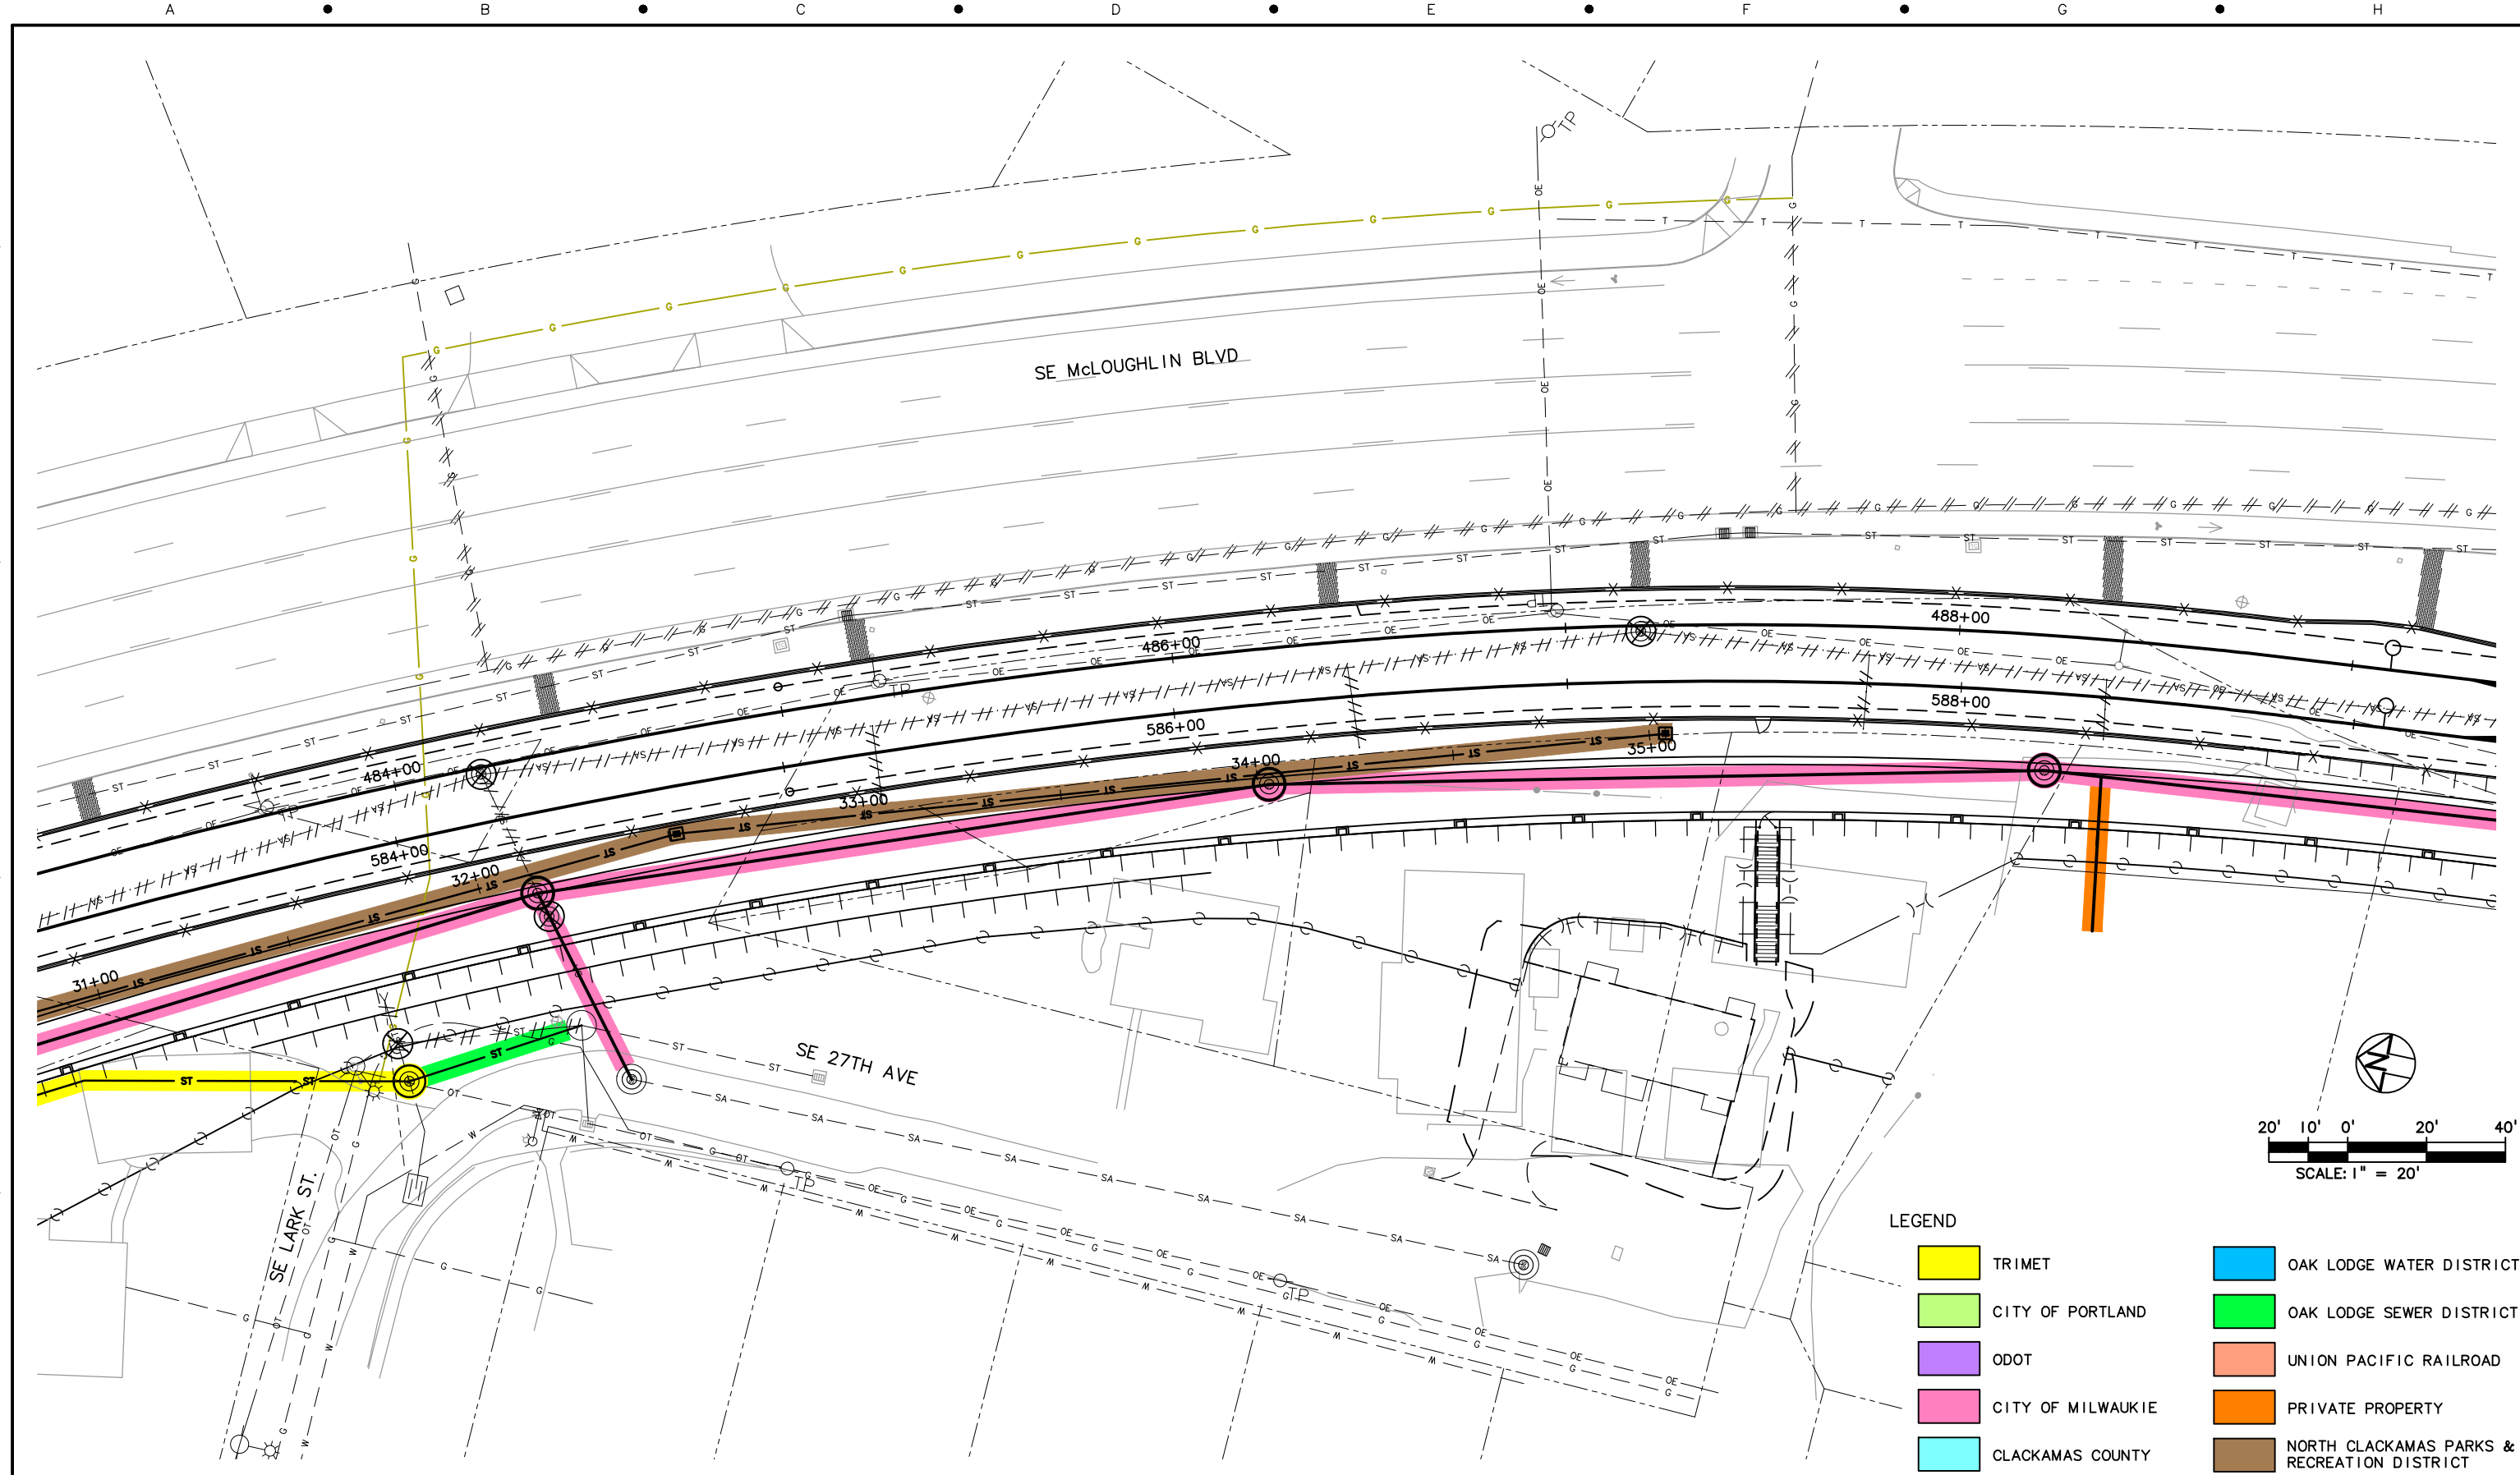

NO.	DATE	BY	APPD.	REVISIONS

DESIGNED	DATE
DRAWN	DATE
CHECKED	DATE
APPROVED	DATE

TRI-COUNTY METROPOLITAN TRANSPORTATION DISTRICT OF OREGON

TRI MET

CAPITAL PROJECTS DIVISION
1800 SW FIRST AVE., SUITE 300
PORTLAND, OREGON 97201


PORTLAND TO MILWAUKIE LRT MAINTENANCE AGREEMENT

UTILITIES
STA 483+10 TO STA 489+30
SE 27TH AVE AND SE MCLOUGHLIN BLVD

SUBMITTED:	DATE:	APPROVED:	DATE:
------------	-------	-----------	-------

SCALE: 1" = 20'-0"	DRAWING NO.: U15E-164	UTILITIES	83/93
--------------------	-----------------------	-----------	-------

S:\work\100_PMLR MAINTENANCE FILES\PMLR Maintenance Agreement Contract No. RC1502363\BCAD Files\Utilities\UI5MT-084.dwg, 2/27/2017 1:36:14 PM, mcbrijd

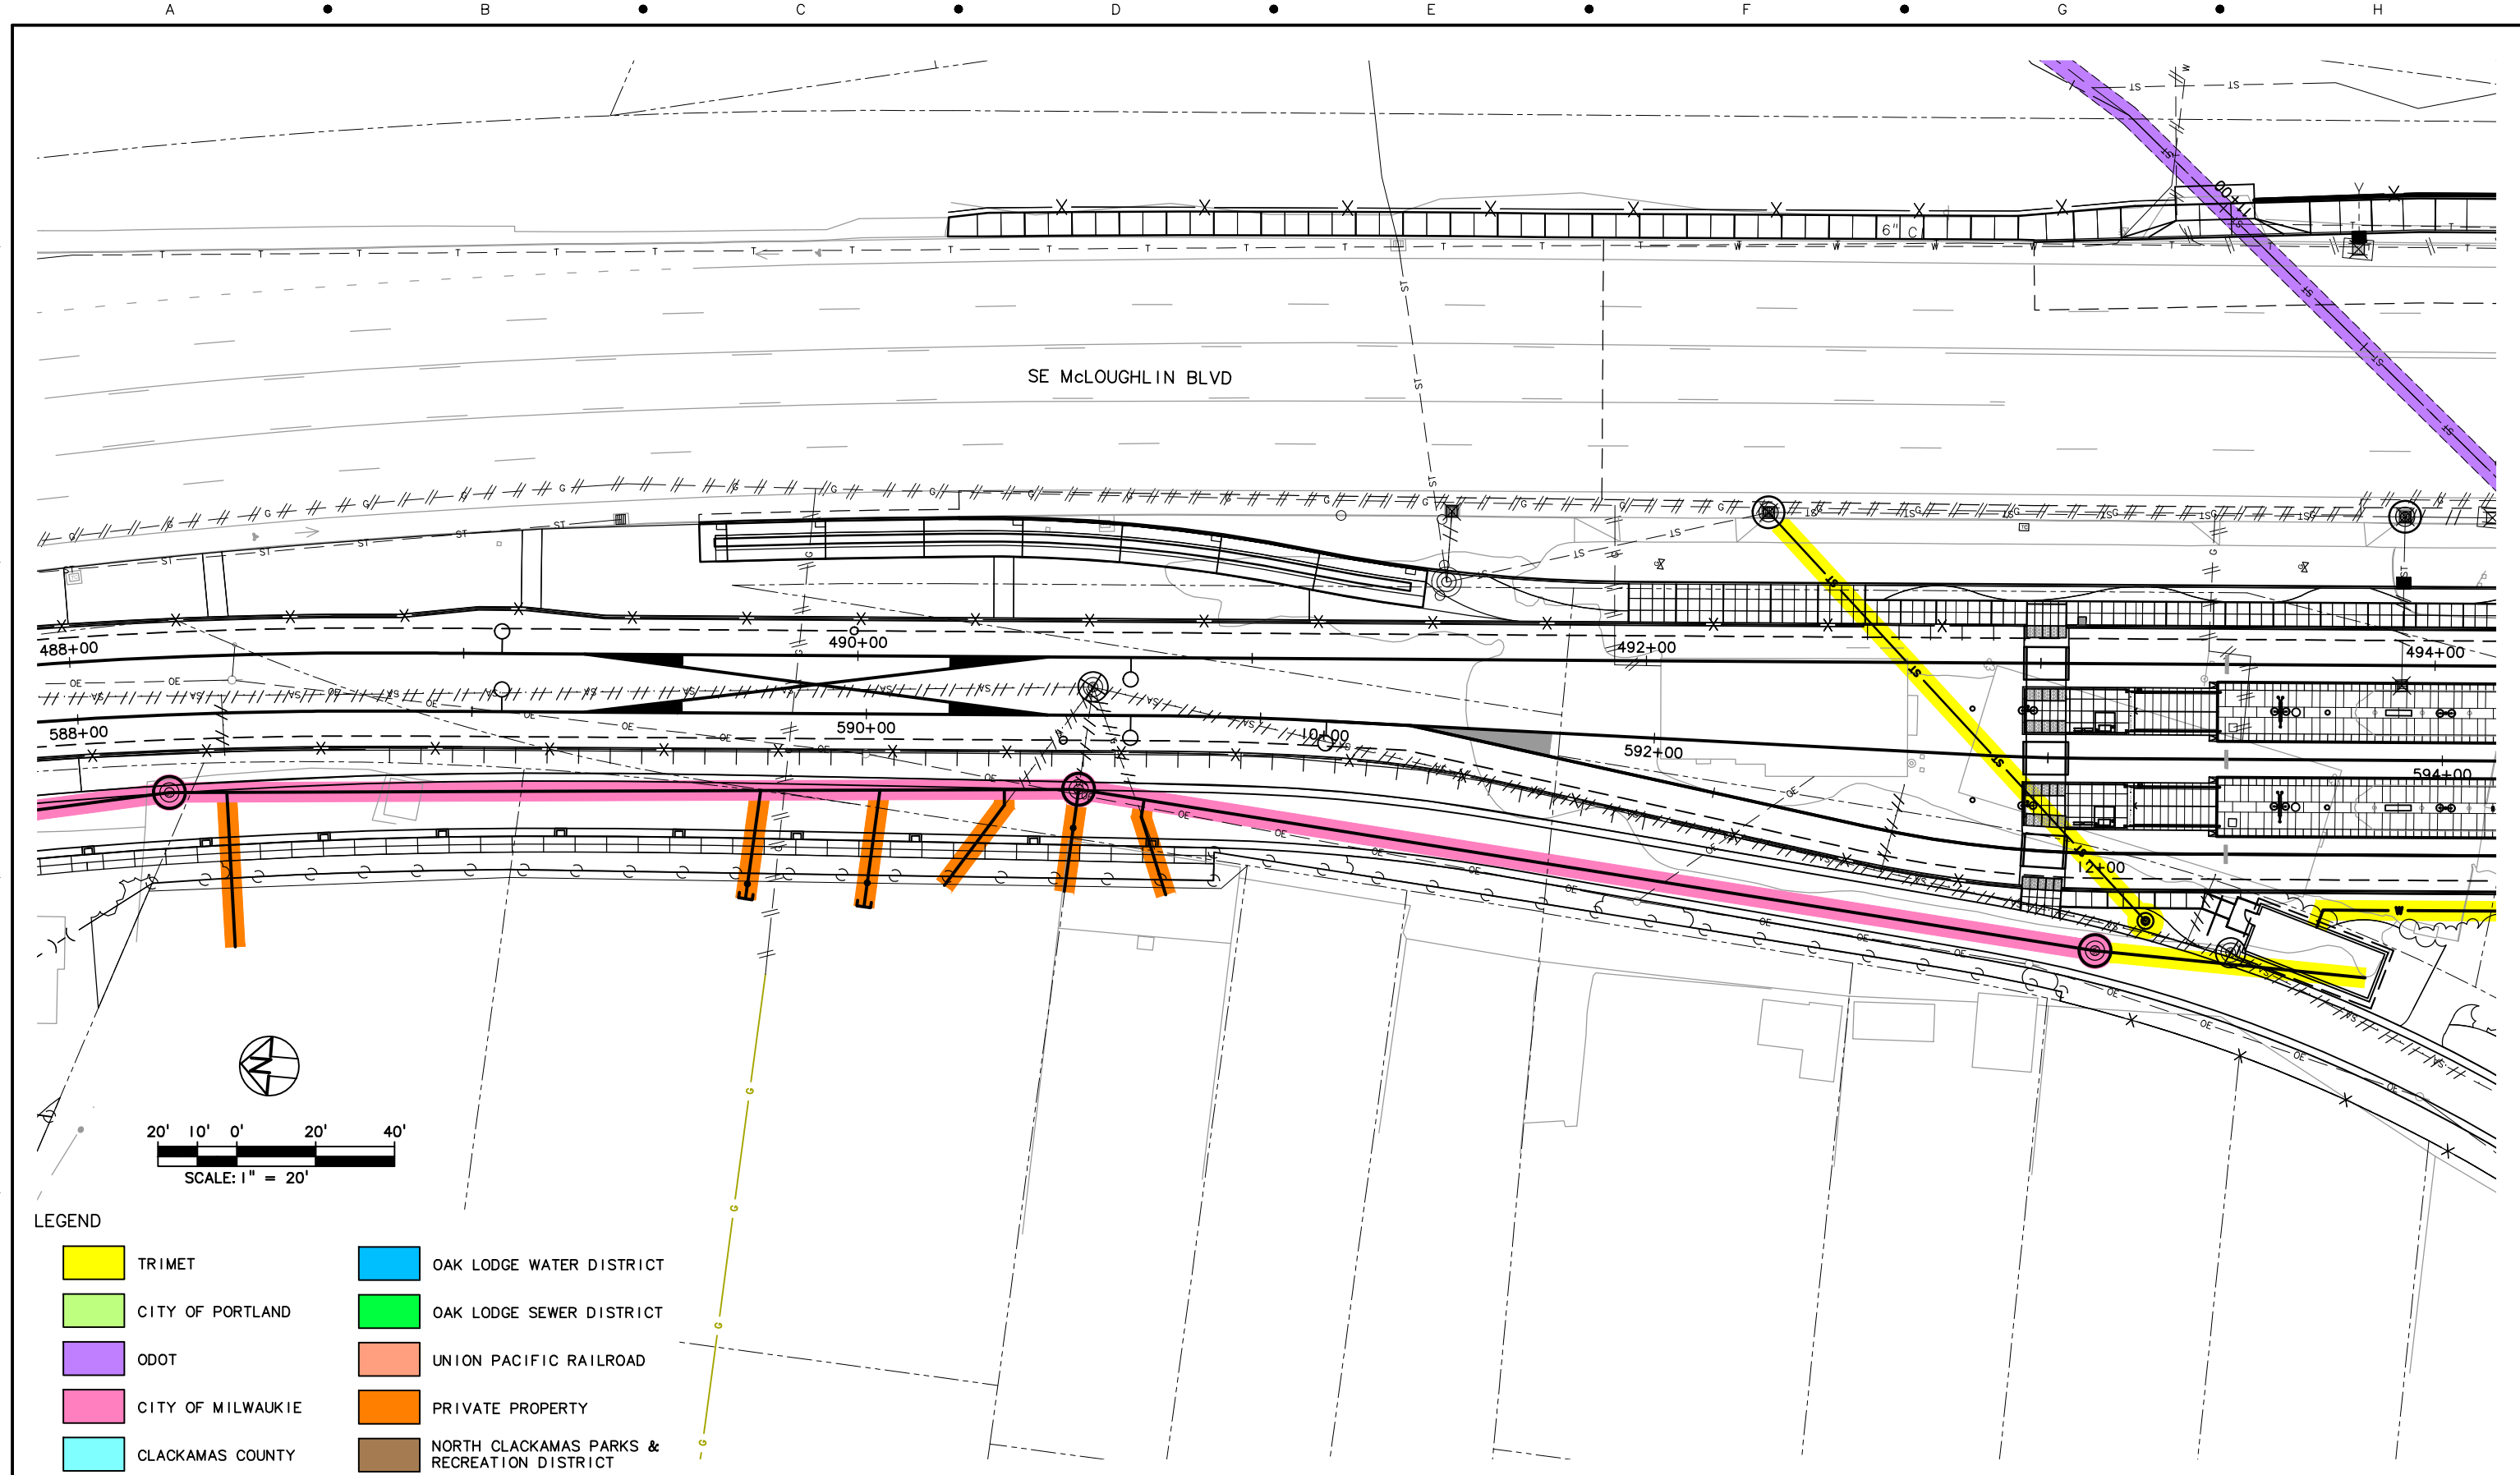

NO.	DATE	BY	APPD.	REVISIONS

DESIGNED	DATE
DRAWN	DATE
CHECKED	DATE
APPROVED	DATE

TRI-COUNTY METROPOLITAN TRANSPORTATION DISTRICT OF OREGON


TRIMET

CAPITAL PROJECTS DIVISION
 1800 SW FIRST AVE., SUITE 300
 PORTLAND, OREGON 97201








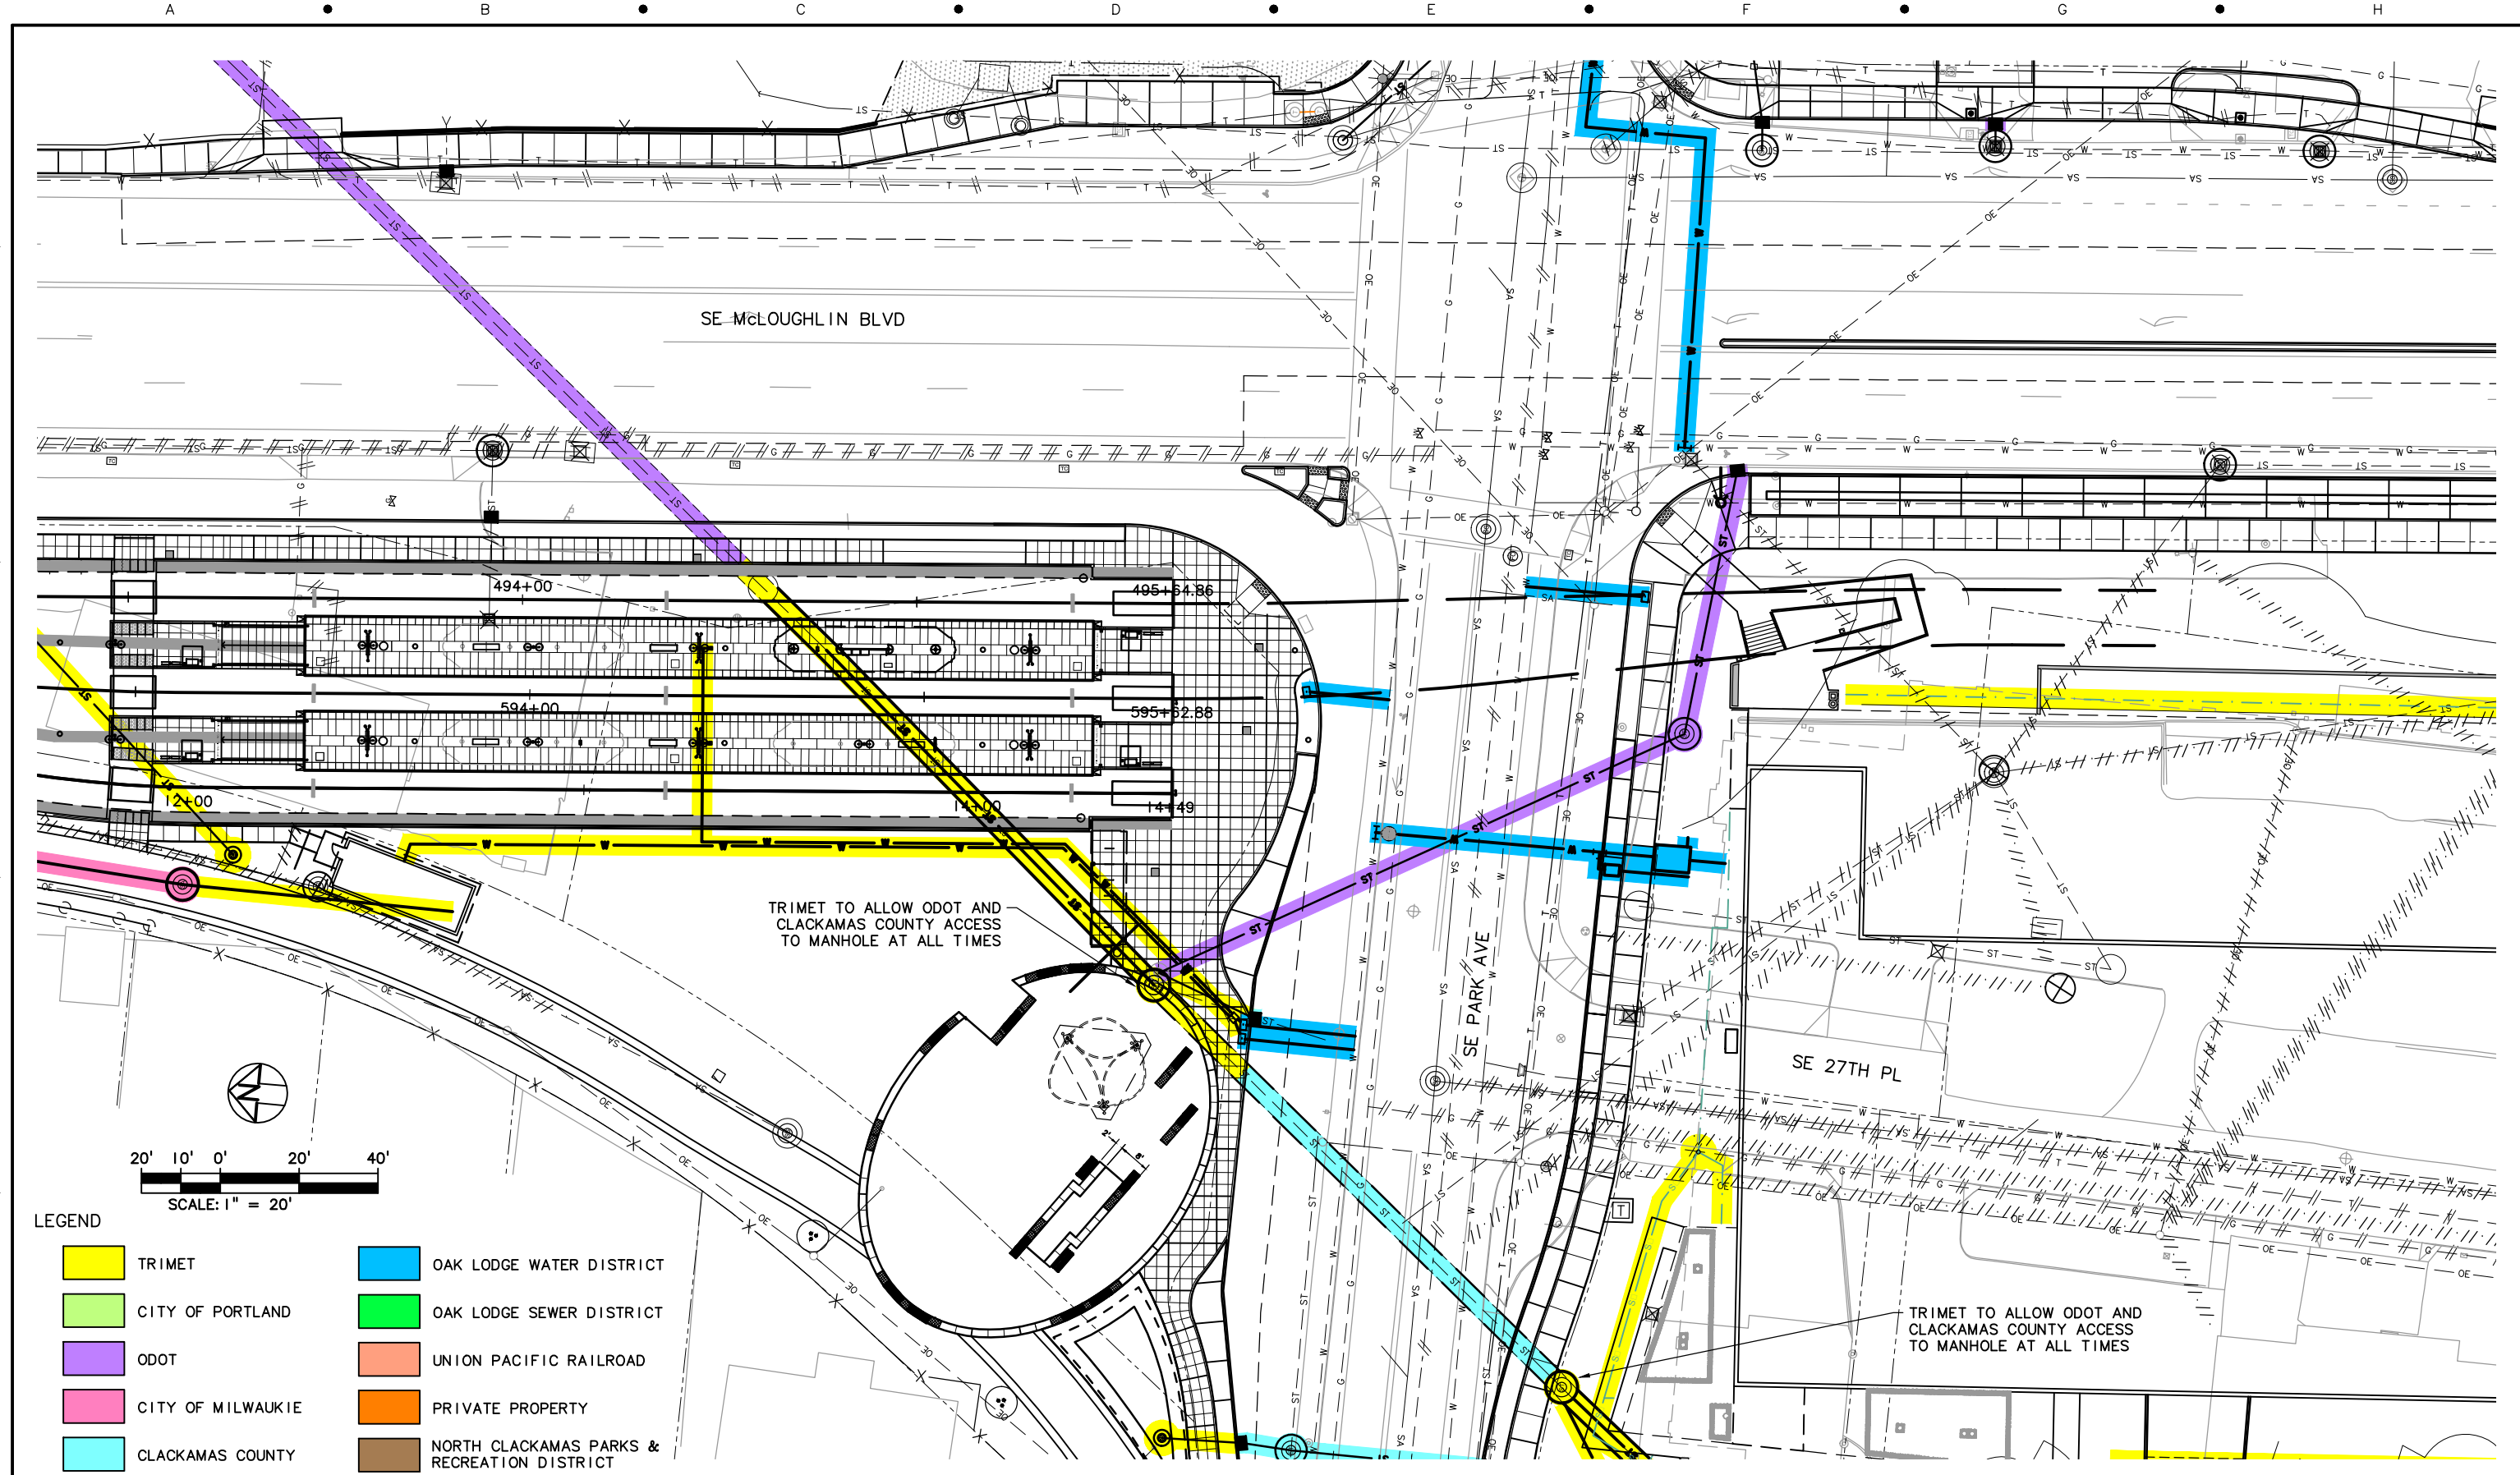


PORTLAND TO MILWAUKIE LRT
MAINTENANCE AGREEMENT
 UTILITIES
 STA 487+90 TO STA 494+10
 SE McLOUGHLIN BLVD

SCALE: 1" = 20'-0" DRAWING NO.: UI5E-165 UTILITIES 84/93

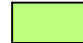S:\work\00_PMLR MAINTENANCE FILES\PMLR Maintenance Agreement Contract No. RC1502363\BCAD Files\Utilities\U15MT-085.dwg, 3/3/2017 9:41:09 AM, mcbordej



LEGEND

	TRIMET		OAK LODGE WATER DISTRICT
	CITY OF PORTLAND		OAK LODGE SEWER DISTRICT
	ODOT		UNION PACIFIC RAILROAD
	CITY OF MILWAUKIE		PRIVATE PROPERTY
	CLACKAMAS COUNTY		NORTH CLACKAMAS PARKS & RECREATION DISTRICT

NO.	DATE	BY	APPD.	REVISIONS

DESIGNED	DATE
DRAWN	DATE
CHECKED	DATE
APPROVED	DATE

TRI-COUNTY METROPOLITAN TRANSPORTATION DISTRICT OF OREGON

TRI MET

CAPITAL PROJECTS DIVISION
1800 SW FIRST AVE., SUITE 300
PORTLAND, OREGON 97201

SUBMITTED:	DATE:	APPROVED:	DATE:
------------	-------	-----------	-------

**PORTLAND TO MILWAUKIE LRT
MAINTENANCE AGREEMENT**

UTILITIES
STA 492+80 TO STA 495+64.86
SE MCKLOUGHLIN BLVD & SE PARK AVE

SCALE: 1" = 20'-0"	DRAWING NO.: U15E-166	UTILITIES	85/93
-----------------------	--------------------------	-----------	-------