

MILWAUKIE HIGH SCHOOL

SE 21st Ave.

SE Lake Rd.

ARTWORK
LOCATIONS

north end

south end


KELLOGG LAKE

DOWNTOWN

Station Platform
and Shelter

columns

WILLAMETTE RIVER

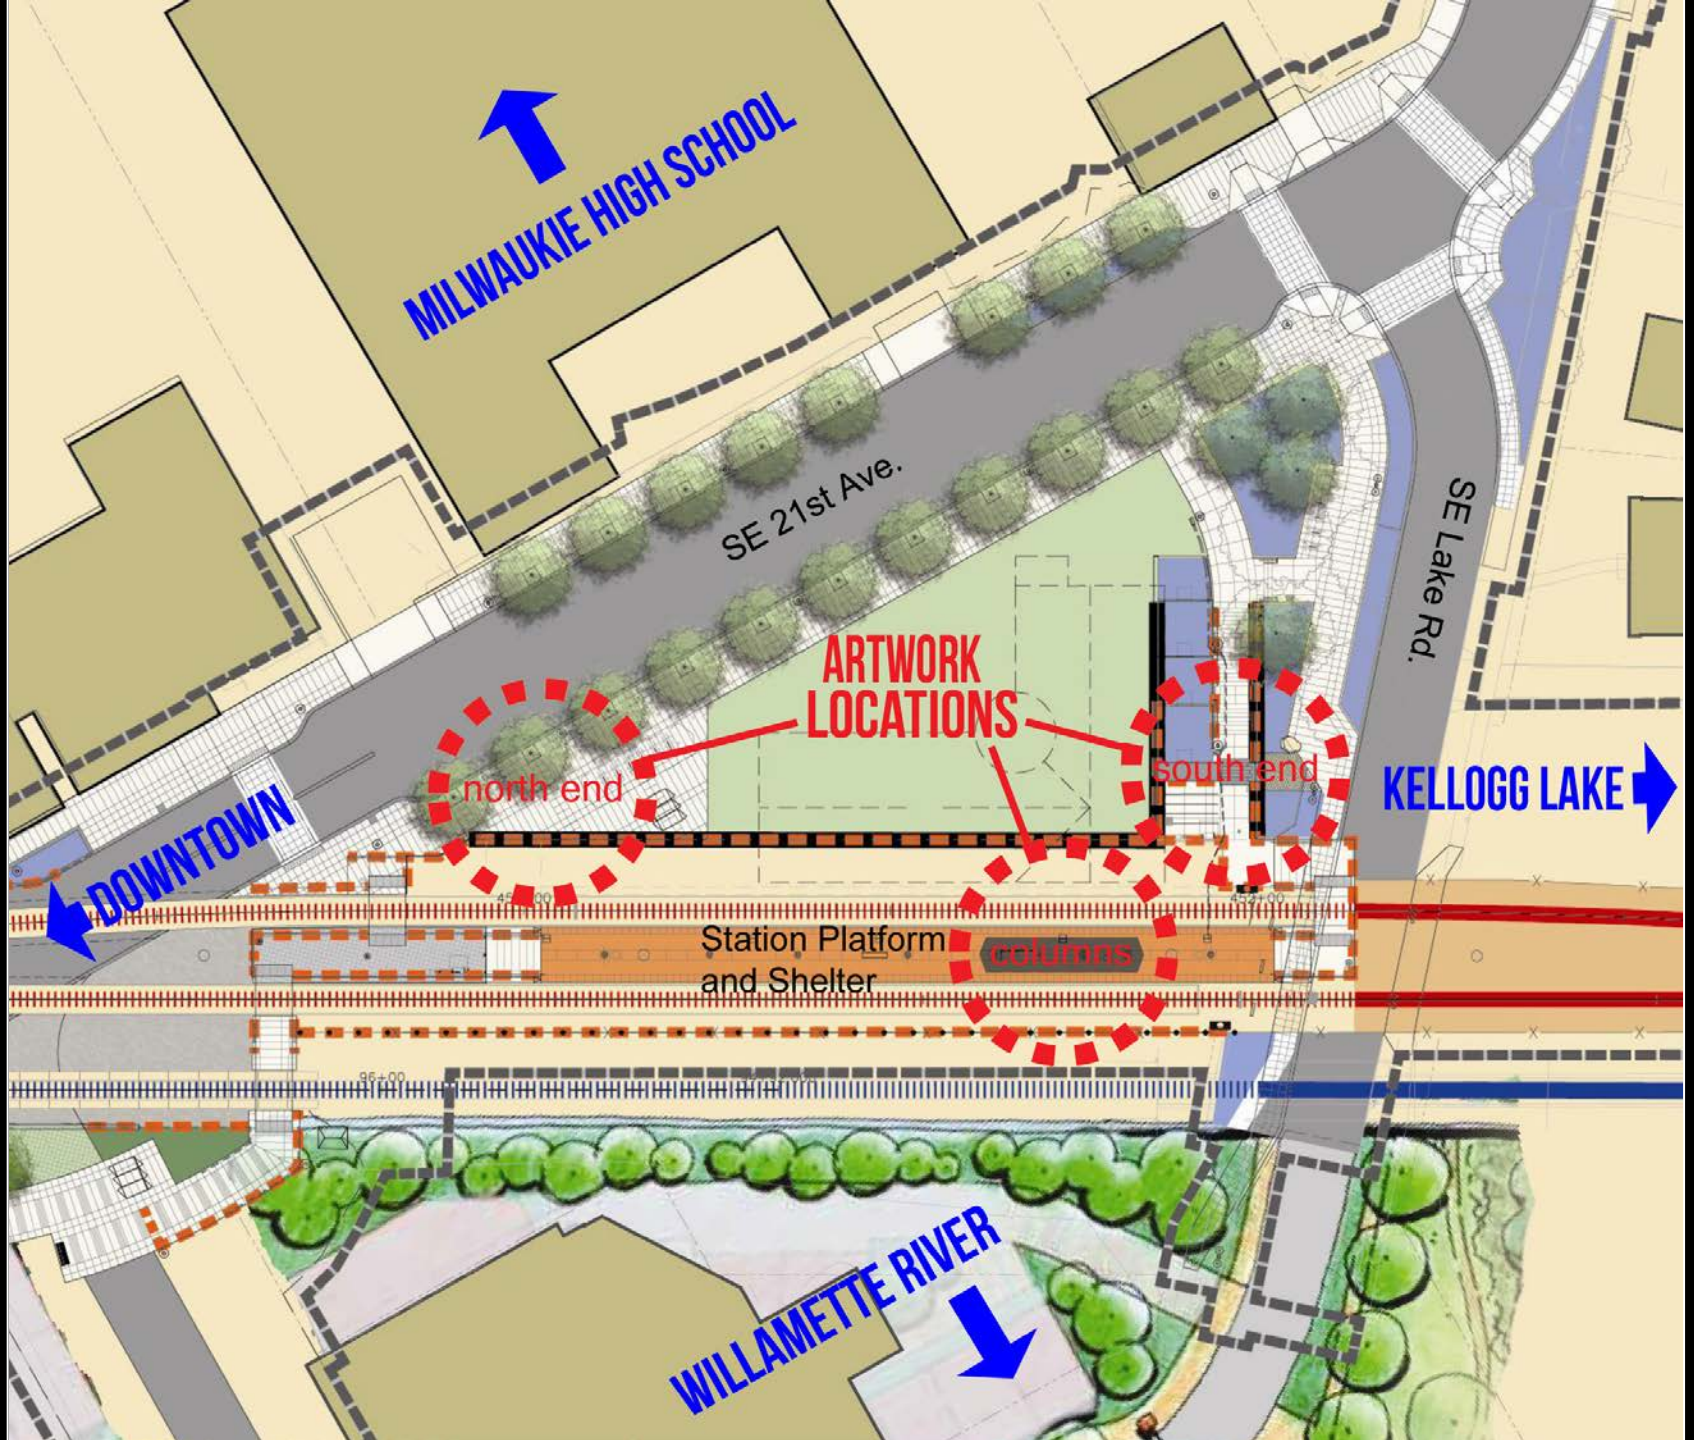



MATERIALS & COLORS

Red granite – trade name: Radiant Red

Black granite – trade name: Academy

All granite material supplied by

Cold Spring Granite

17482 Granite West Rd


Cold Spring, MN 56320-4578


800-551-7502


GRANITE FINISHES


Varied pneumatic chiseled and bushed surfaces

(Note that colors will appear softened when dry, and brighter when wet.)

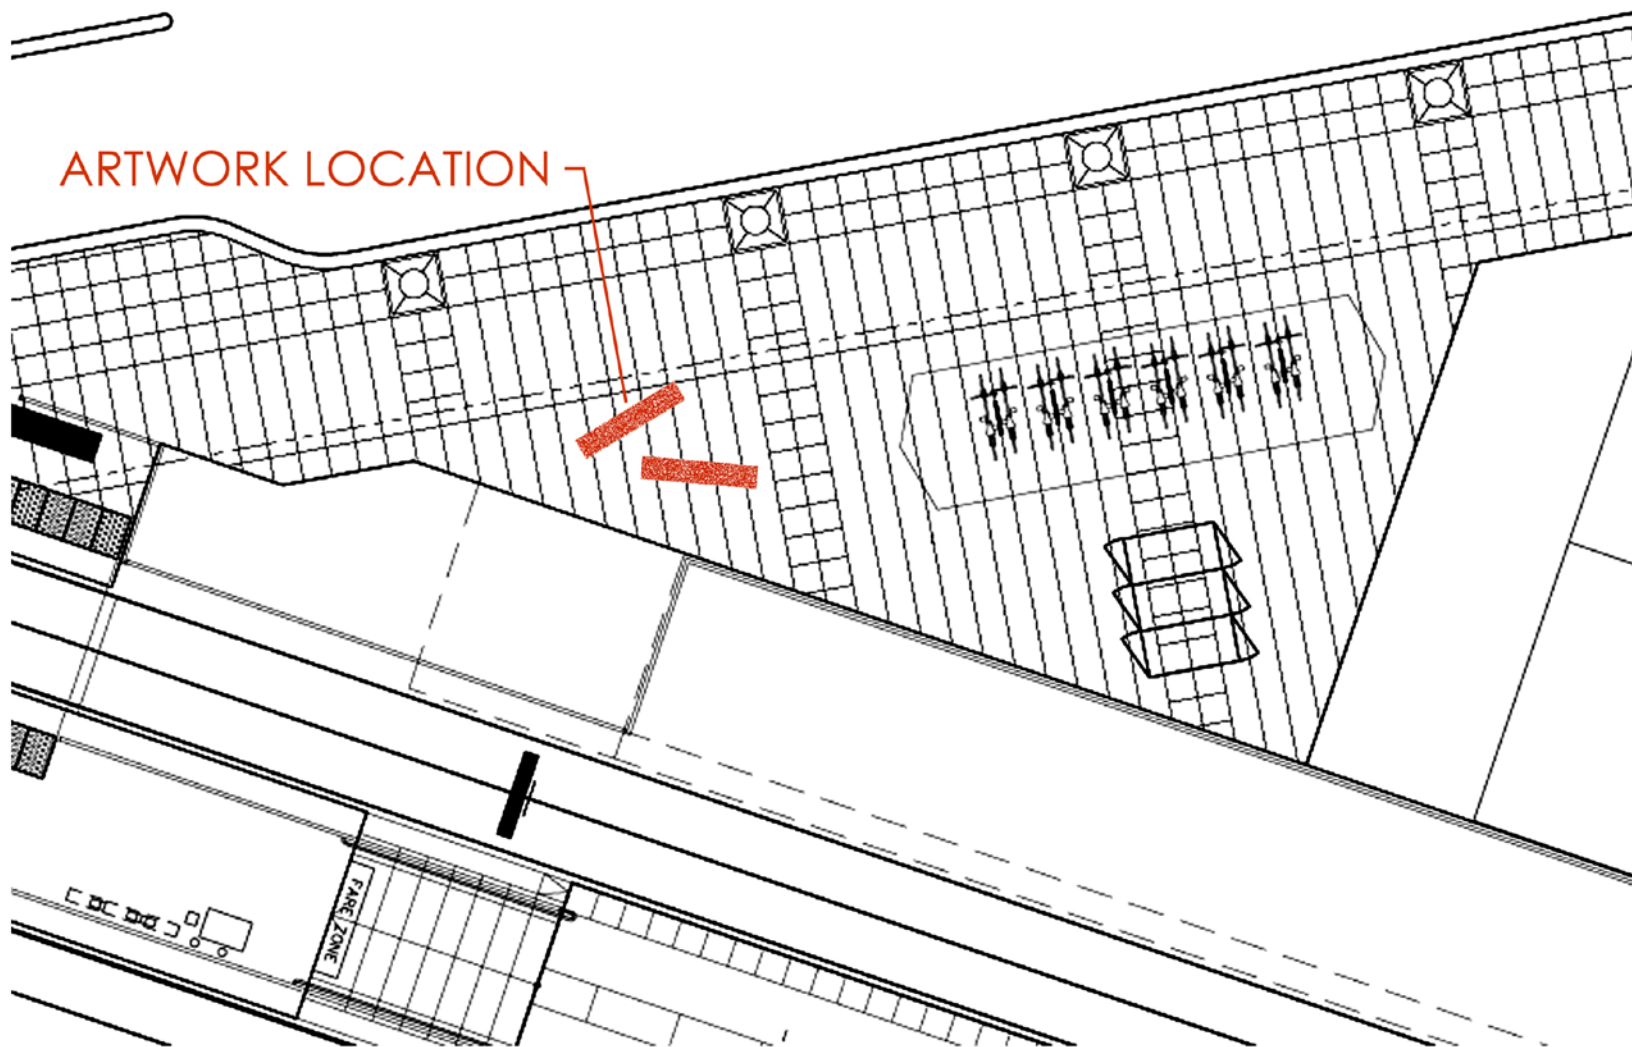


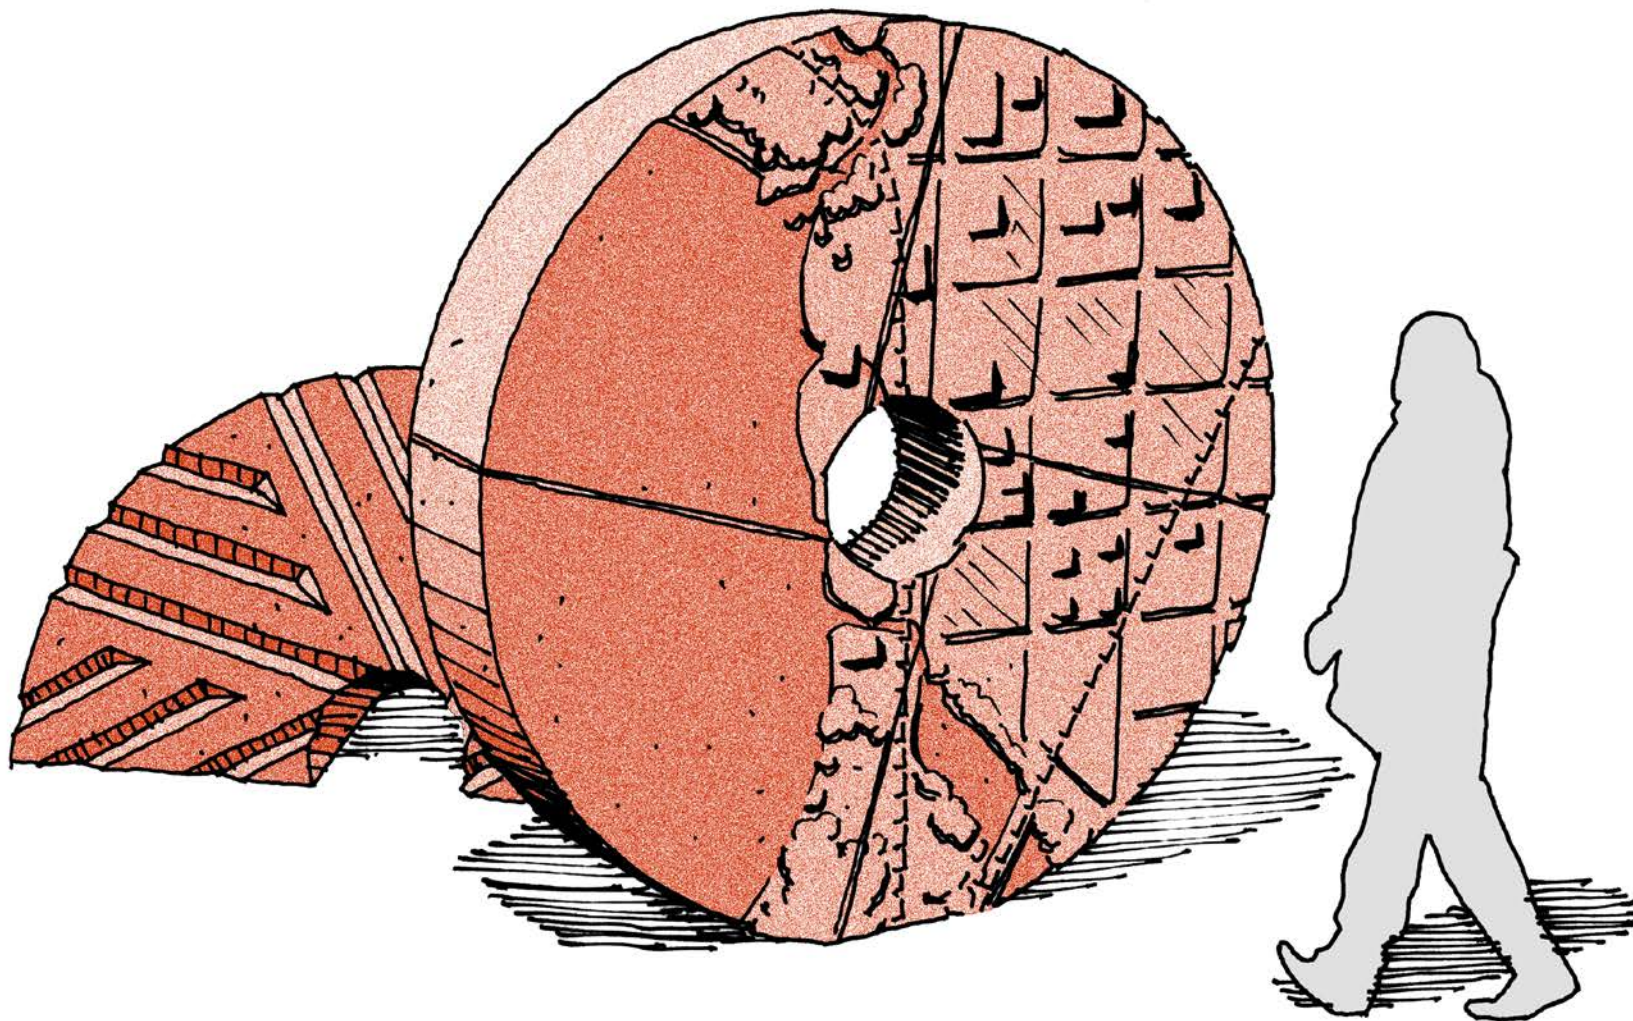

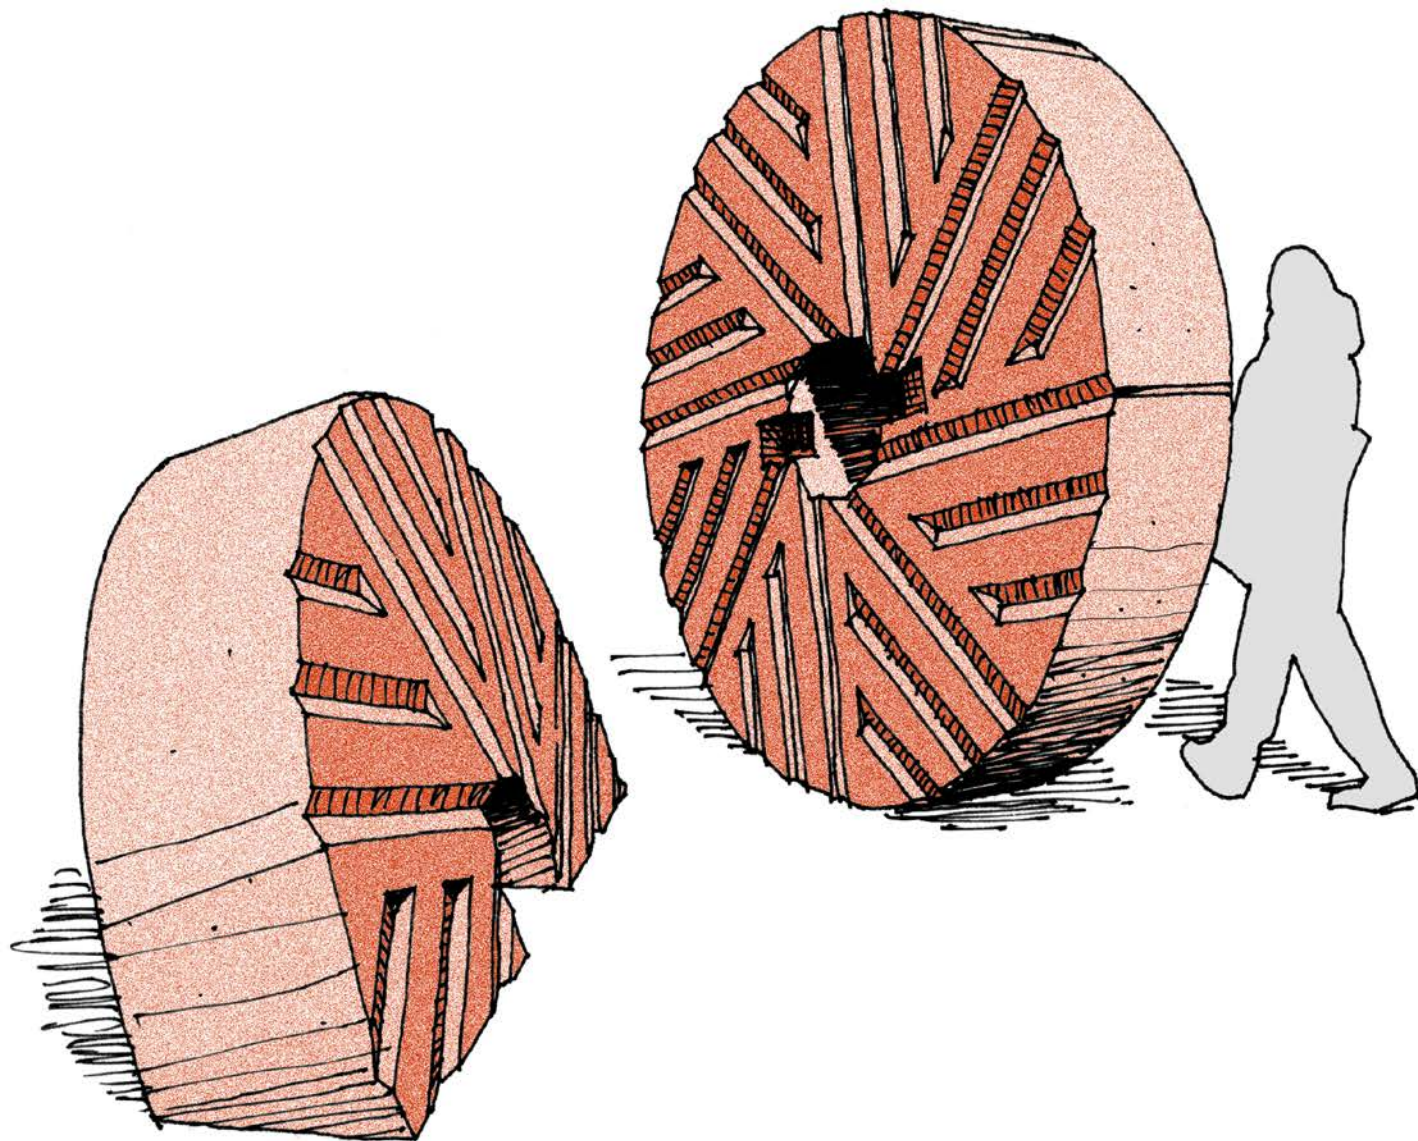

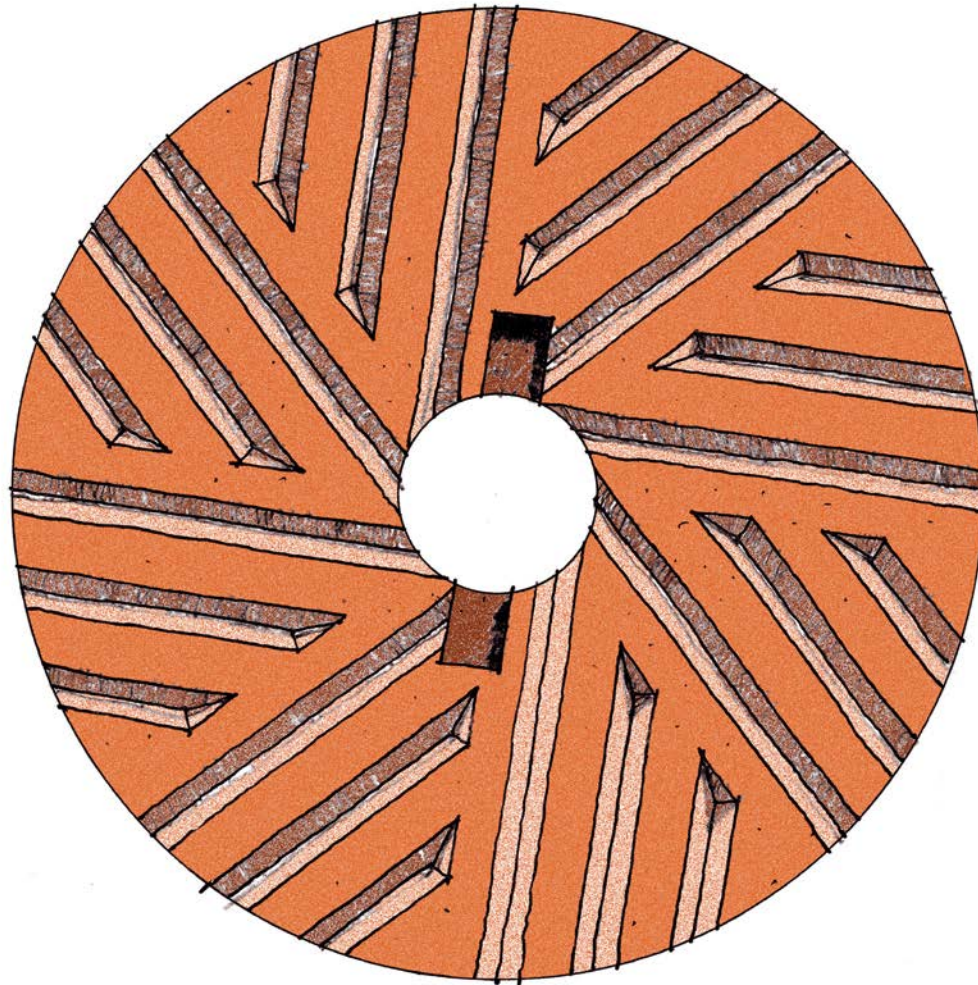




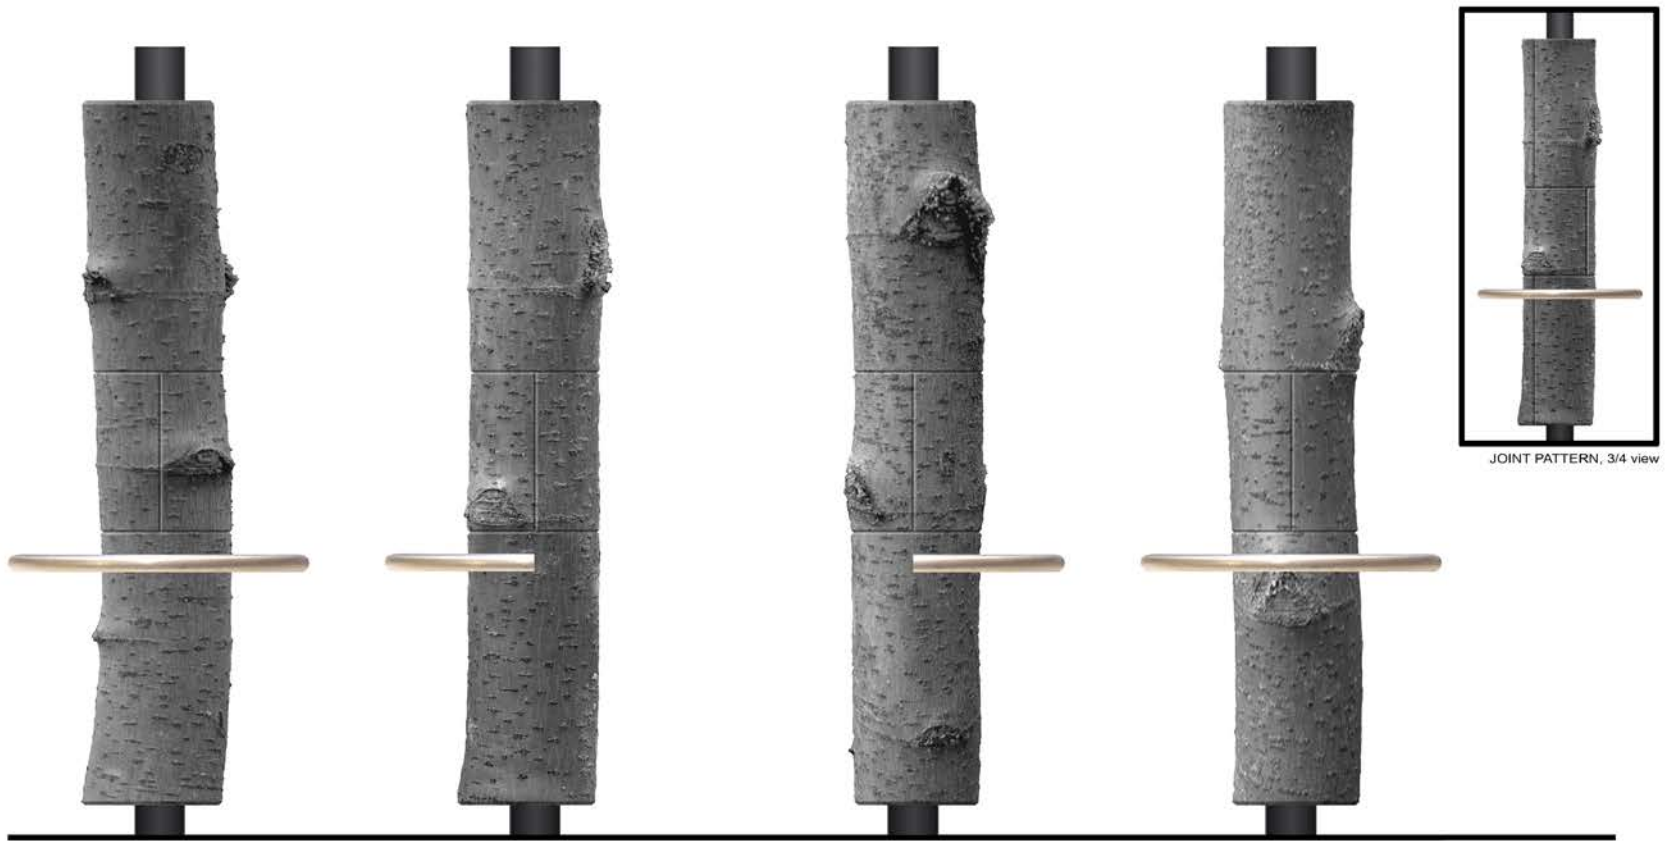



BRIAN GOLDBLOOM, 20809 NE 389TH STREET, AMBOY WA 98601, 360-247-6134

SHELTER COLUMN ARTWORK
 Milwaukie Main Station
 scale: 1" = 1'- 0"
 1/15/12



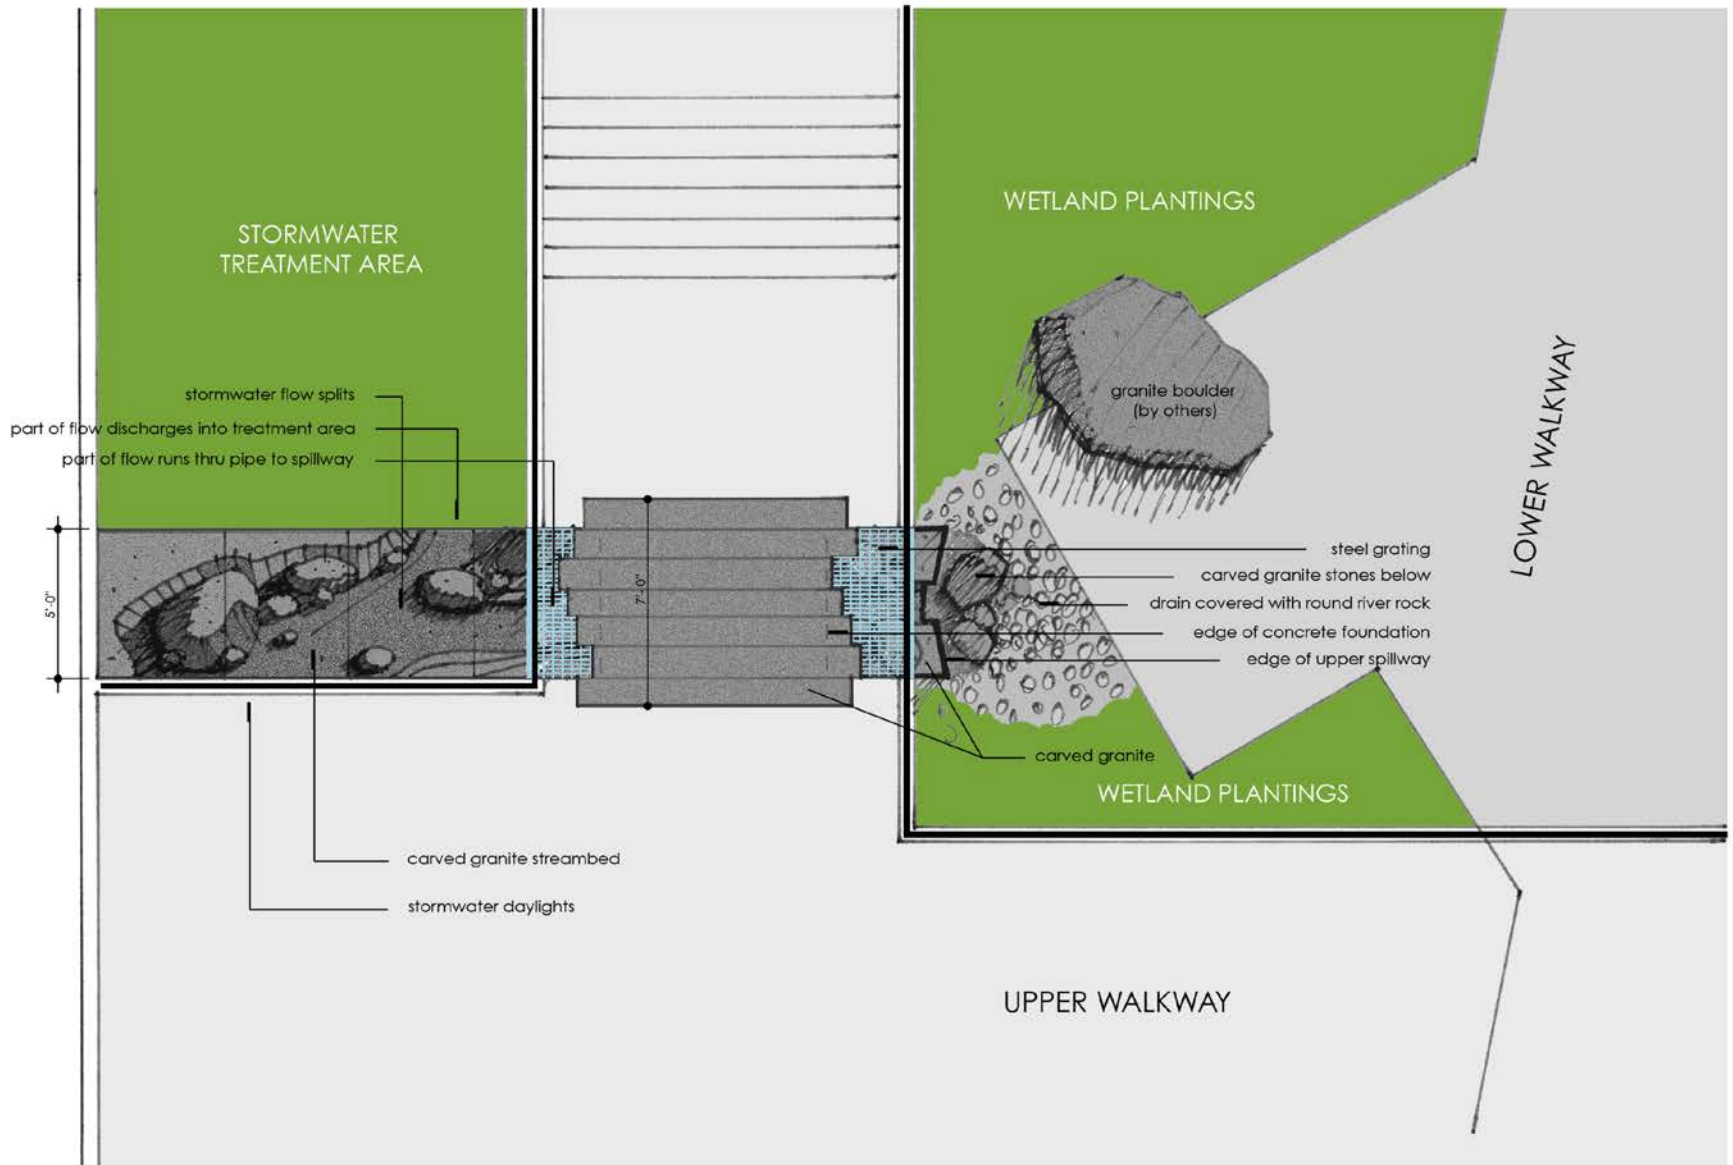

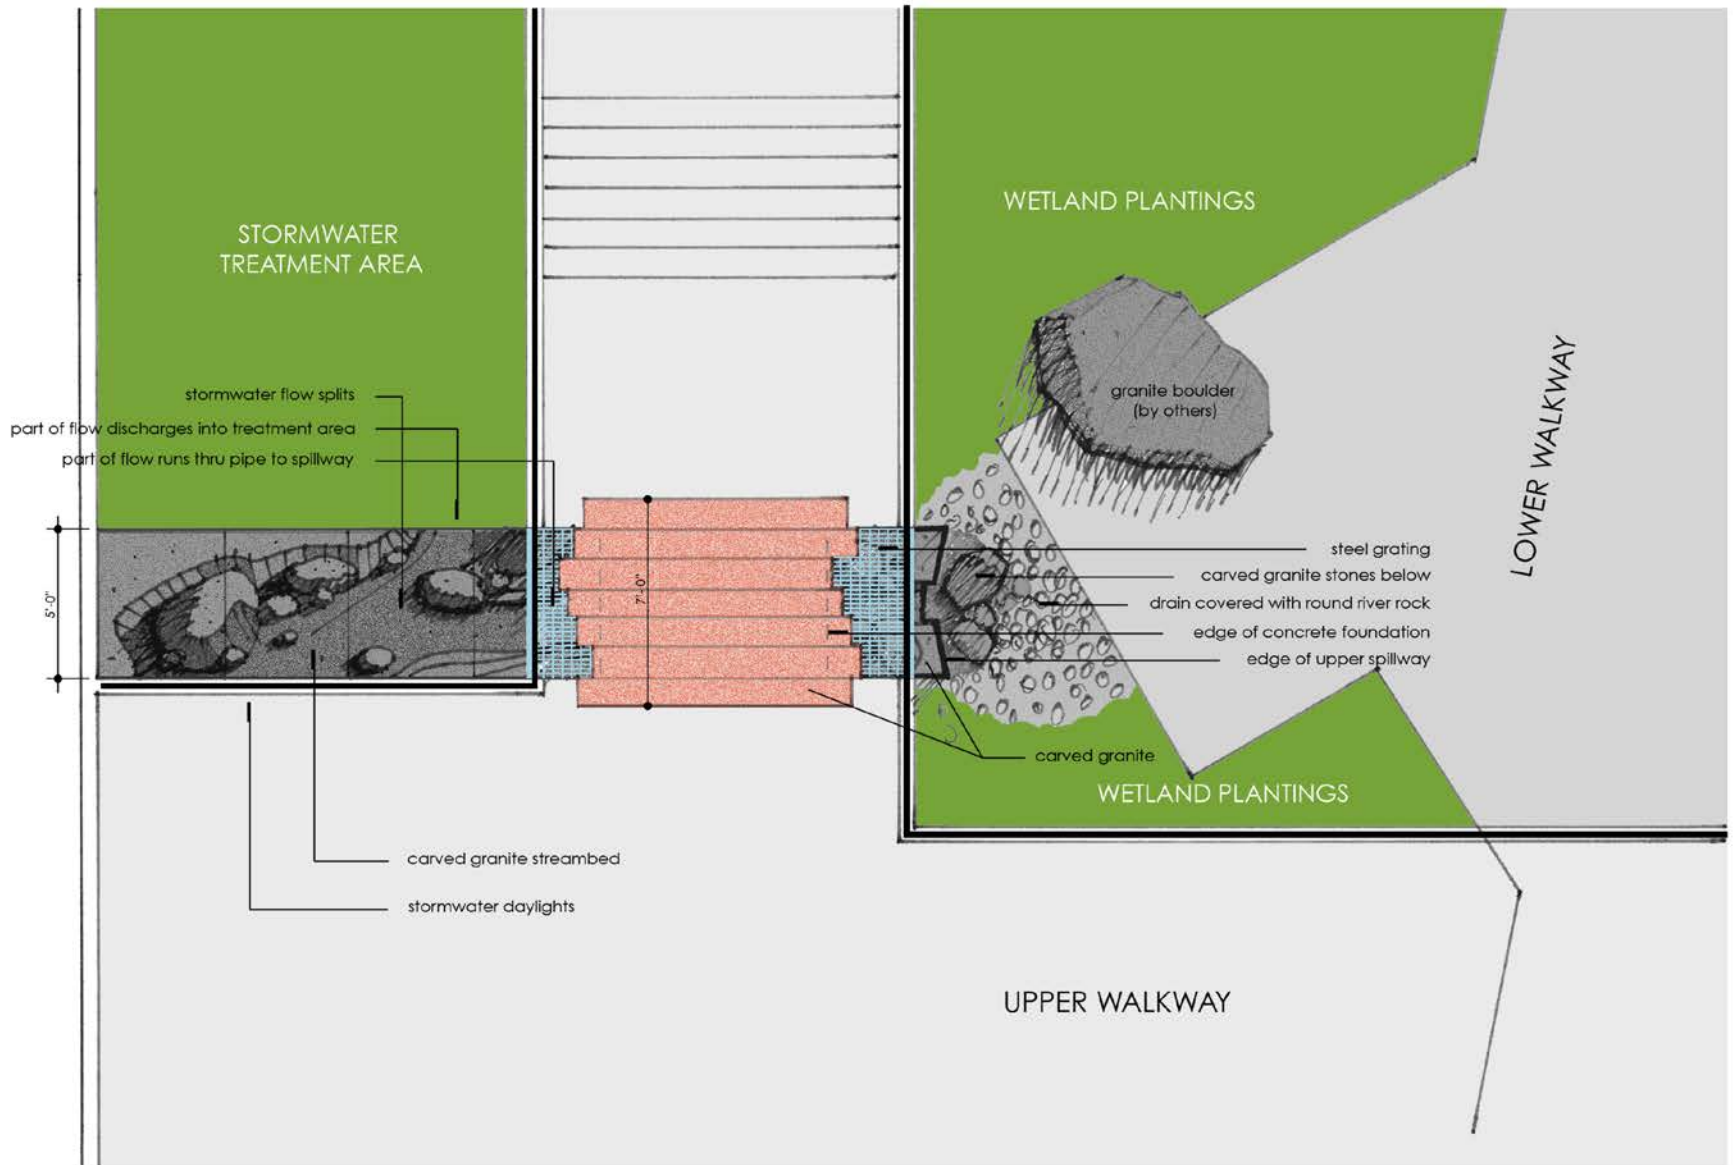

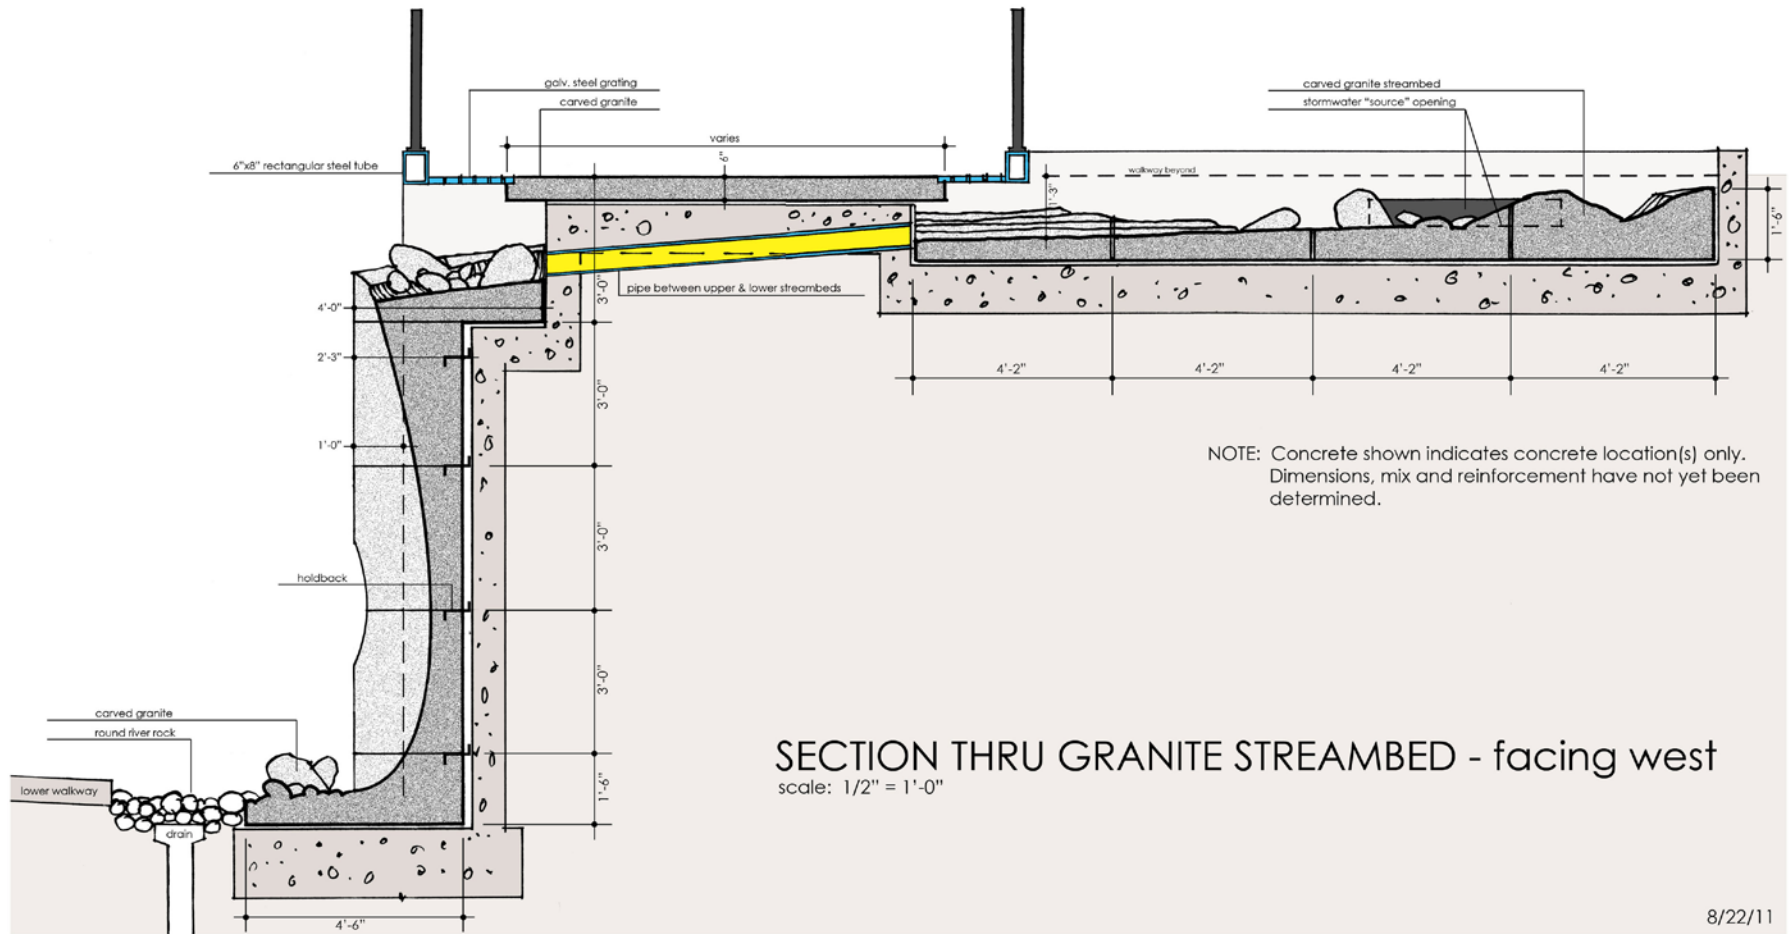

8/22/11

